


LEGEND

- RIPARIAN BUFFER
- PROPERTY BOUNDARY
- PROPOSED STREAM PRESERVATION (2,120 LFT.)
- PROPOSED STREAM RESTORATION (1,410 LFT.)
- PROPOSED WETLAND RESTORATION (1.4 AC.)

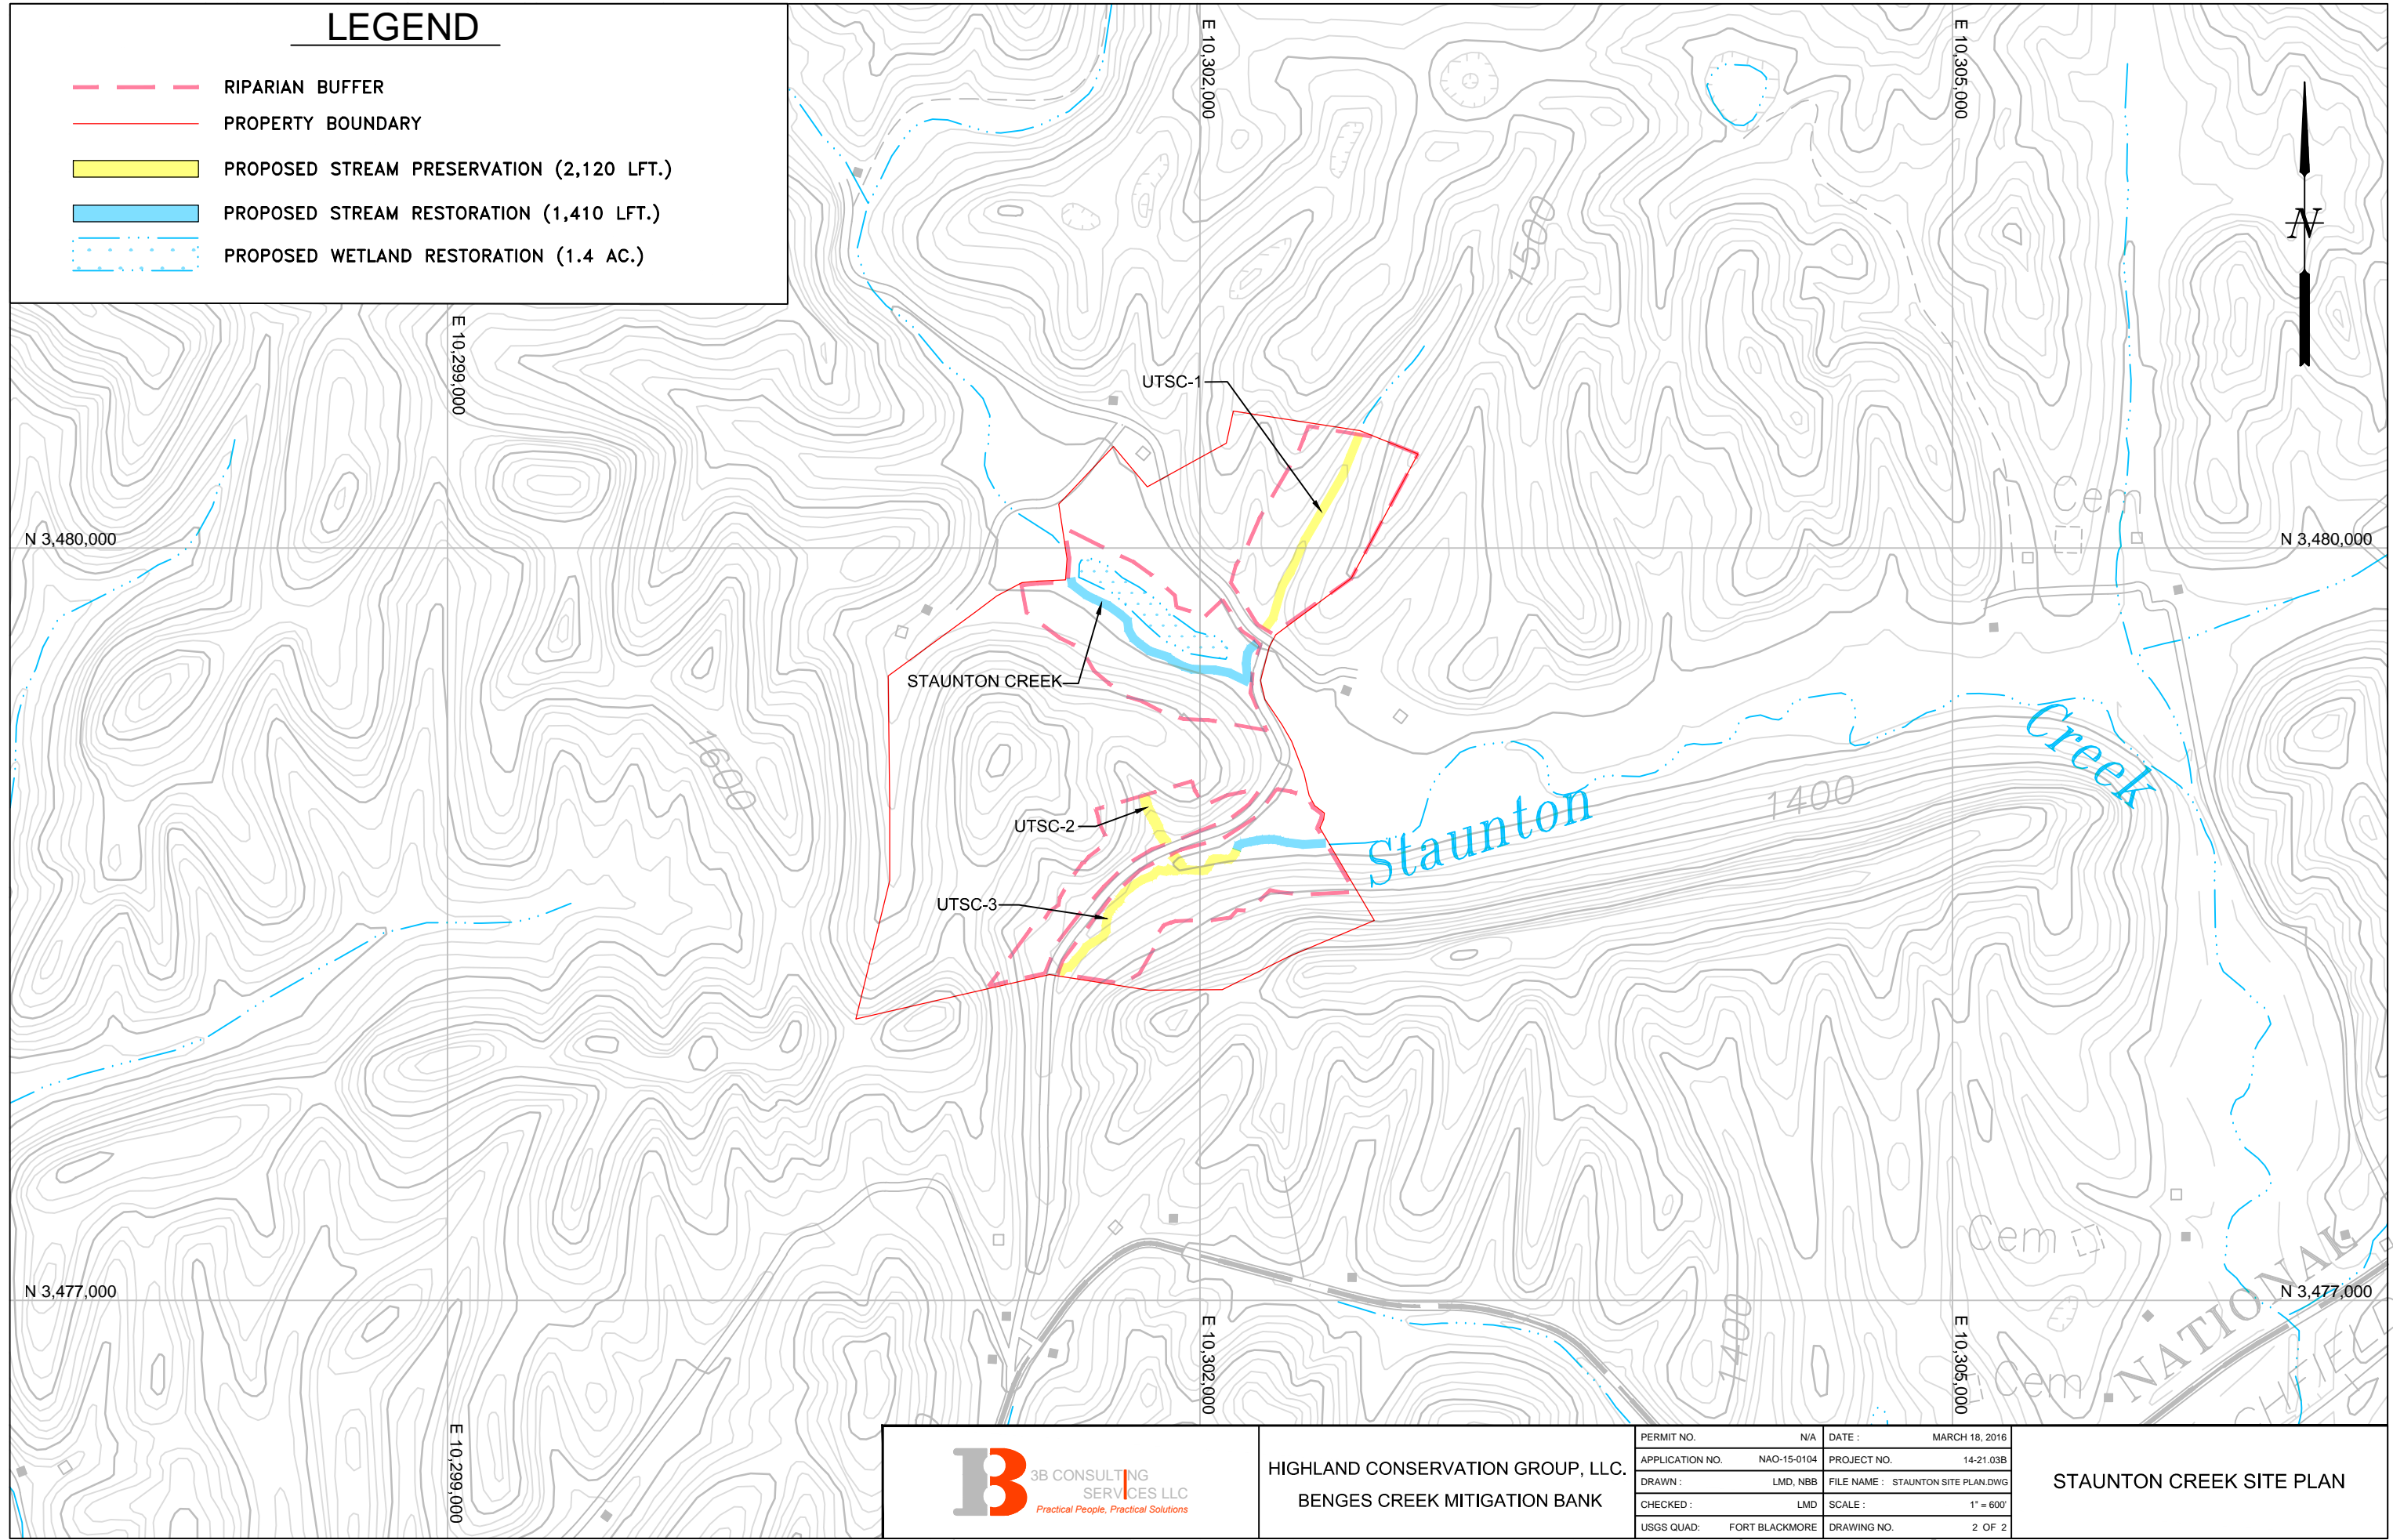

HIGHLAND CONSERVATION GROUP, LLC.
BENGES CREEK MITIGATION BANK

PERMIT NO.	NA	DATE :	MARCH 18, 2016
APPLICATION NO.	NAO-15-0104	PROJECT NO.	14-21.03B
DRAWN :	LMD, NBB	FILE NAME :	STAUNTON SITE PLAN.DWG
CHECKED :	LMD	SCALE :	1" = 600'
USGS QUAD:	FORT BLACKMORE	DRAWING NO.	2 OF 2

STAUNTON CREEK SITE PLAN