


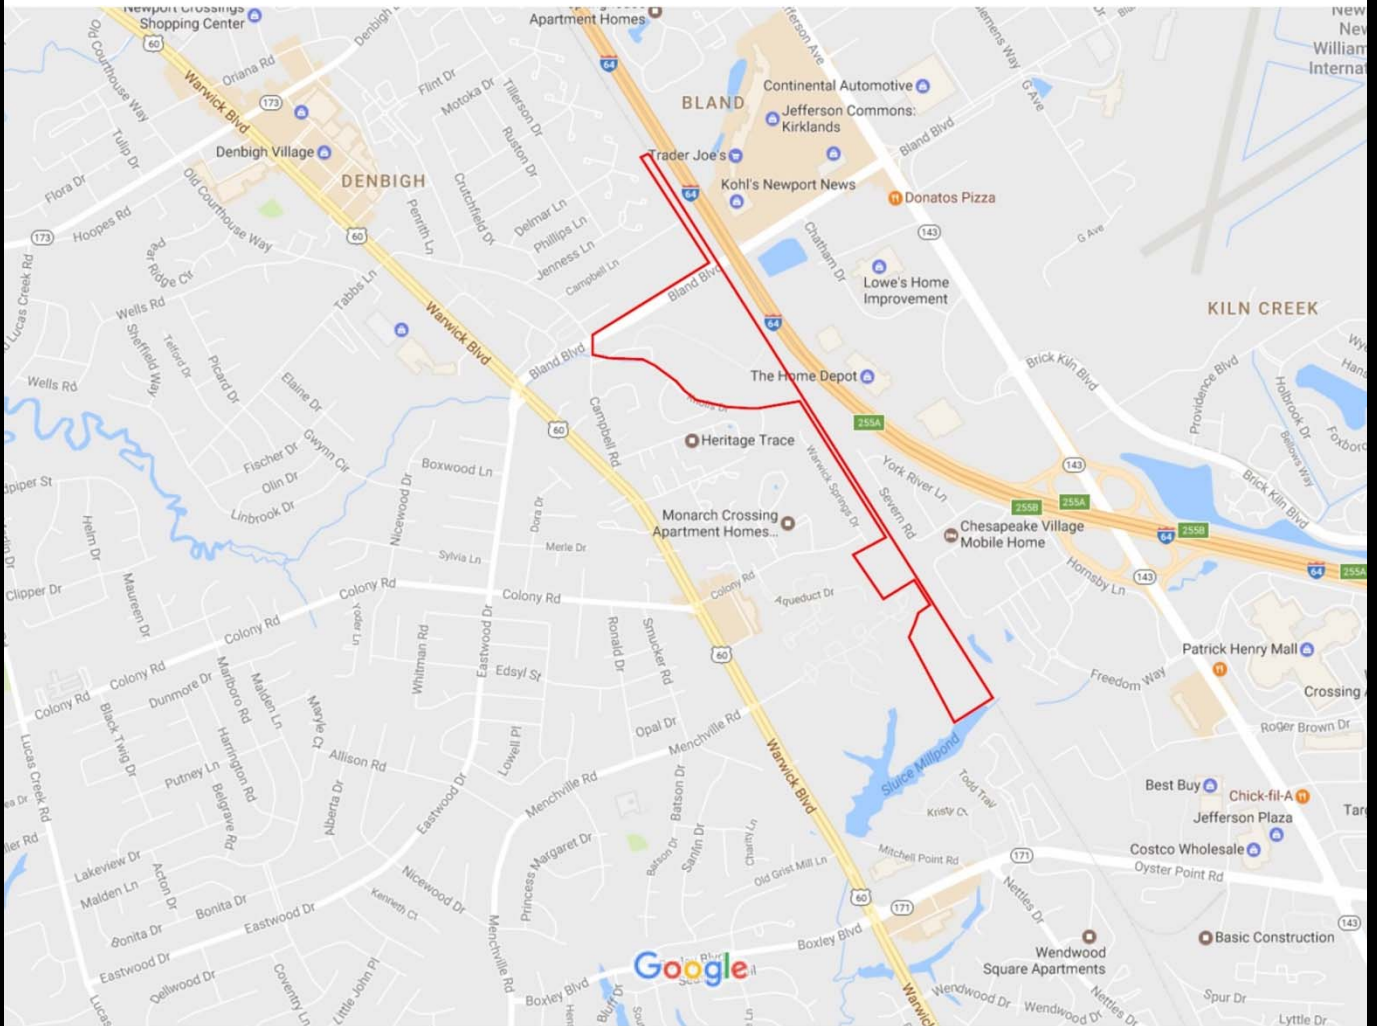

LEGEND

— Approximate Site Boundary

Figure 1 – Site Vicinity Map




Scale: Not to scale

Source: Google Earth, dated April 23, 2014

**Newport News Transit Center
500 Bland Boulevard
Newport News, Virginia**



ECS Project No.: 47:1269

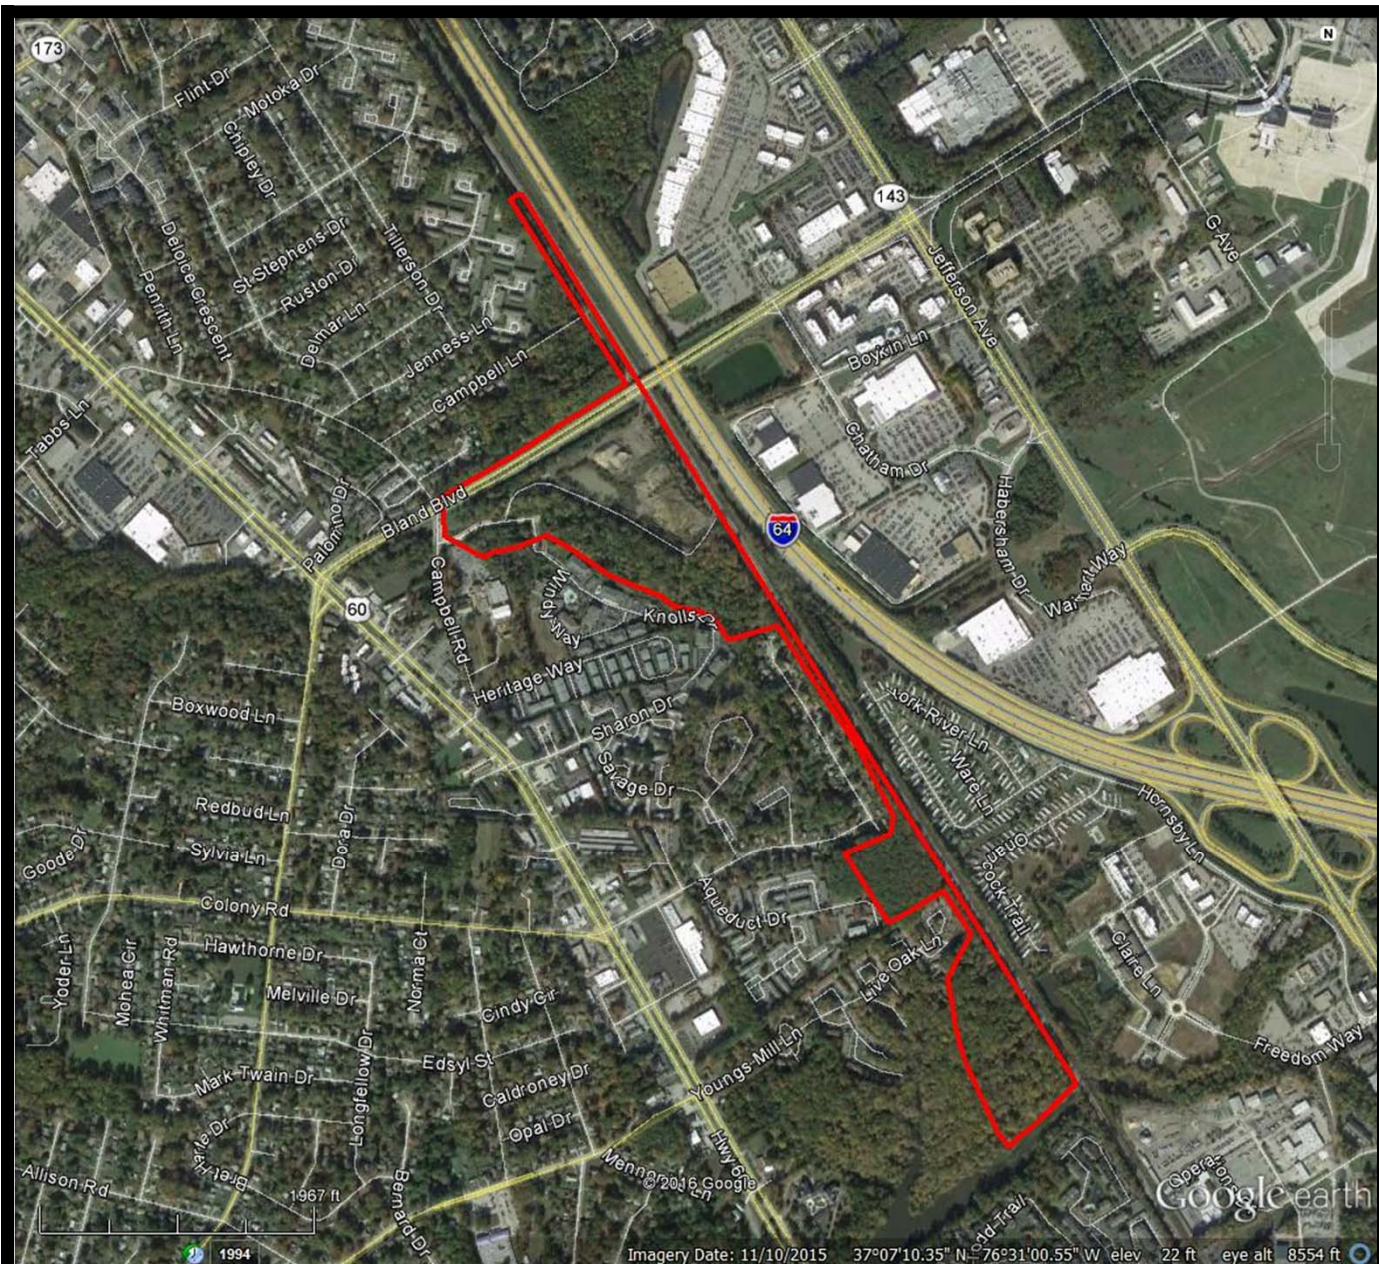

LEGEND

— Approximate Site Boundary

Figure 2 – Site Location Map




Scale: Not to scale

Source: Google Earth, dated April 23, 2014

**Newport News Transit Center
500 Bland Boulevard
Newport News, Virginia**



ECS Project No.: 47:1269

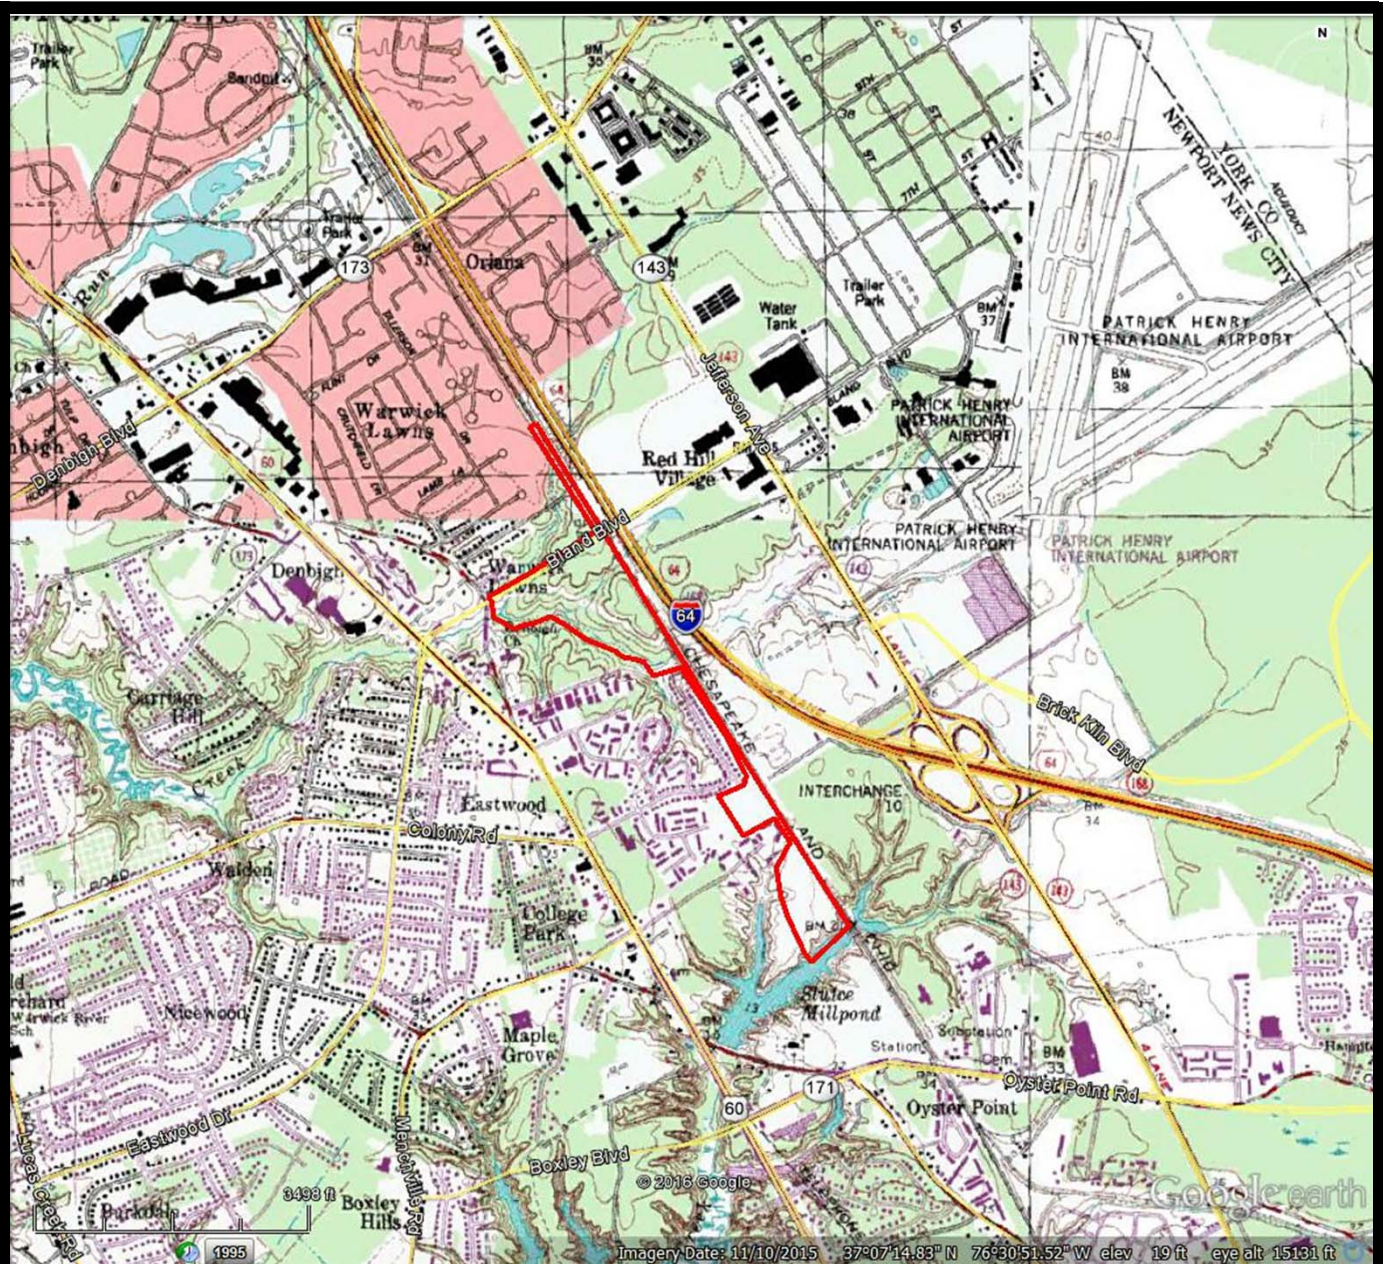

LEGEND

— Approximate Site Boundary

Figure 3 – Topographic Map



Scale: Not to scale

Source: MapPass Maps 7.5 Minute Series Mulberry Island, Virginia dated 1986

Newport News Transit Center
500 Bland Boulevard
Newport News, Virginia



ECS Project No.: 47:1269

*Proposed NNTC
500 Bland Blvd*

Newport News Transportation Center--Wetland Map

*Northern Branch
Lucas Creek*


Bland Boulevard

*Aspen Meadow
Lane*

Lucas Creek


Warwick Springs Drive

Colony Road

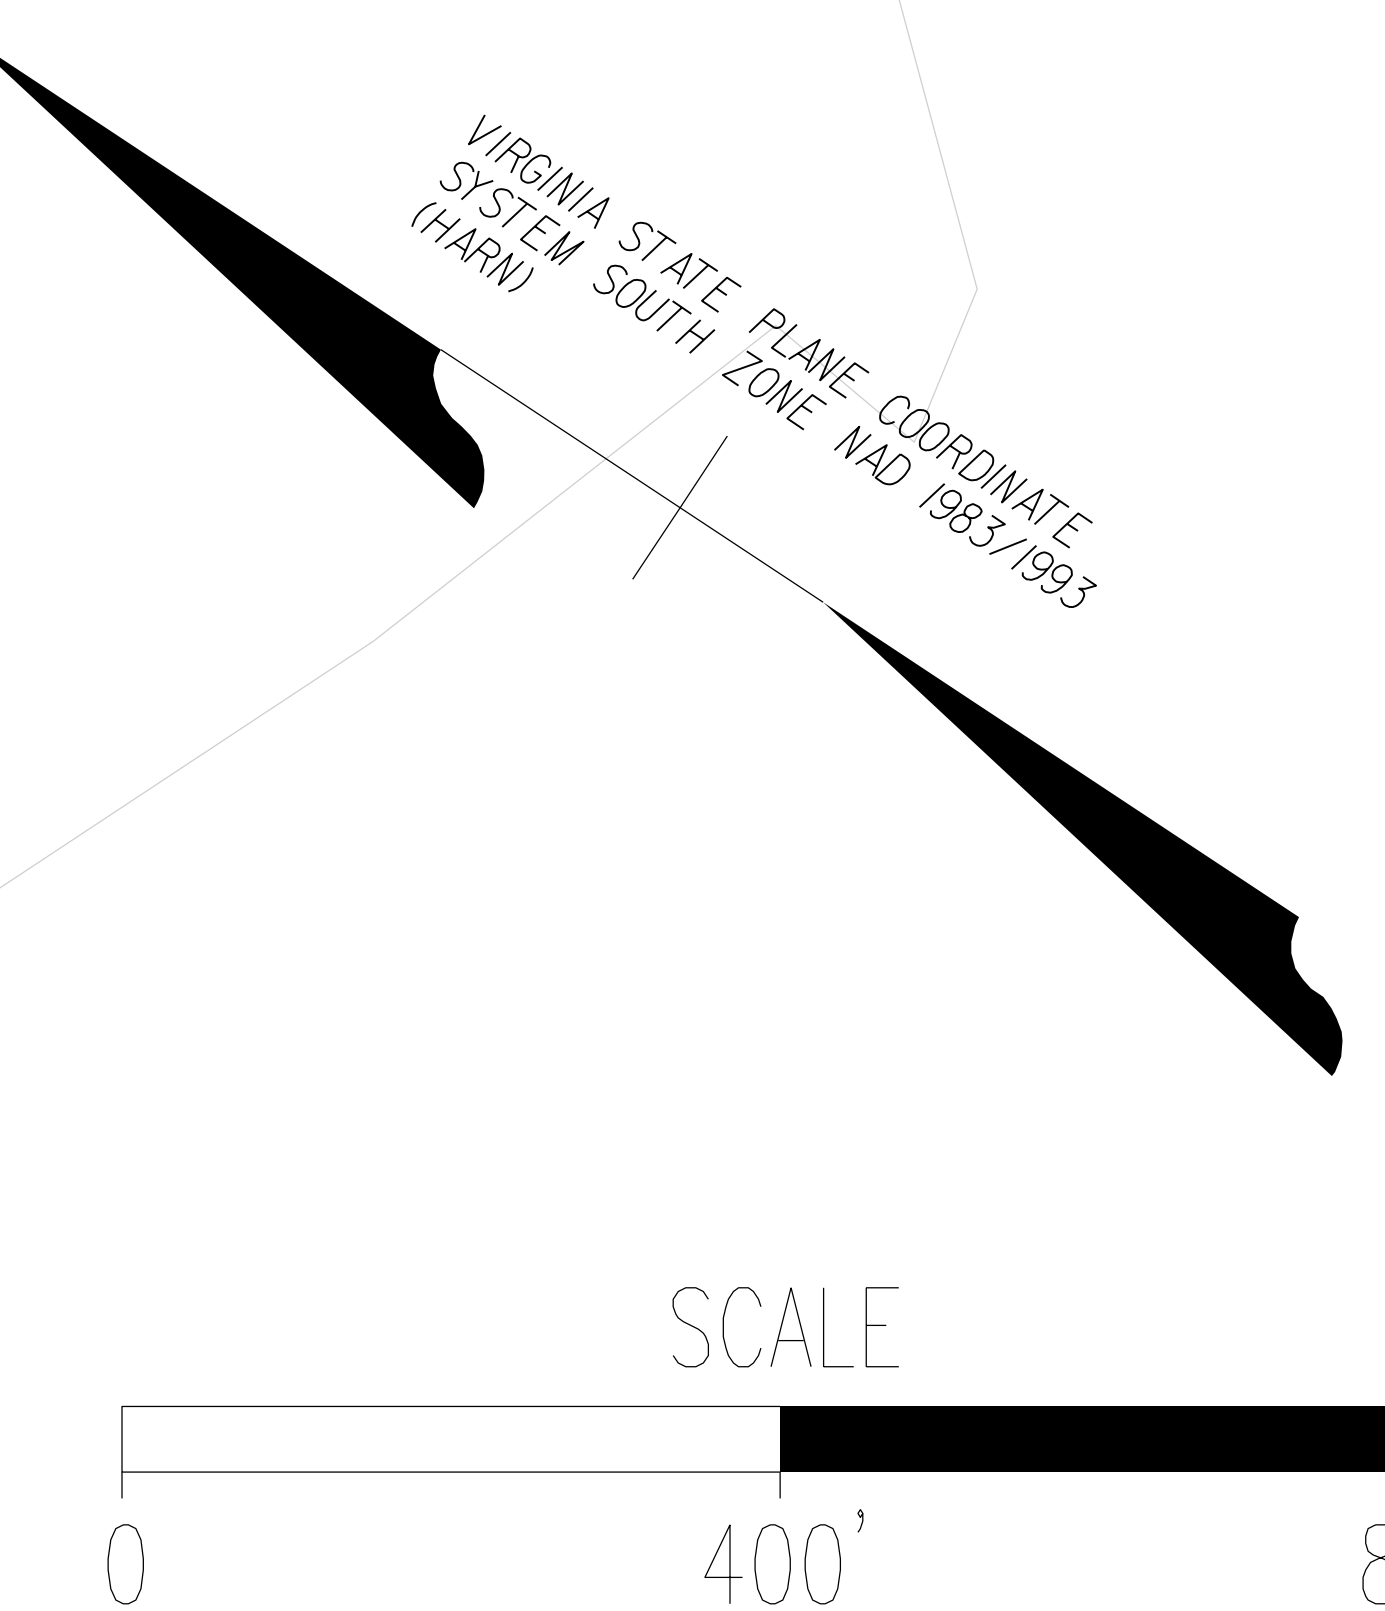


Newport News Transportation Center

Overall Site Plan

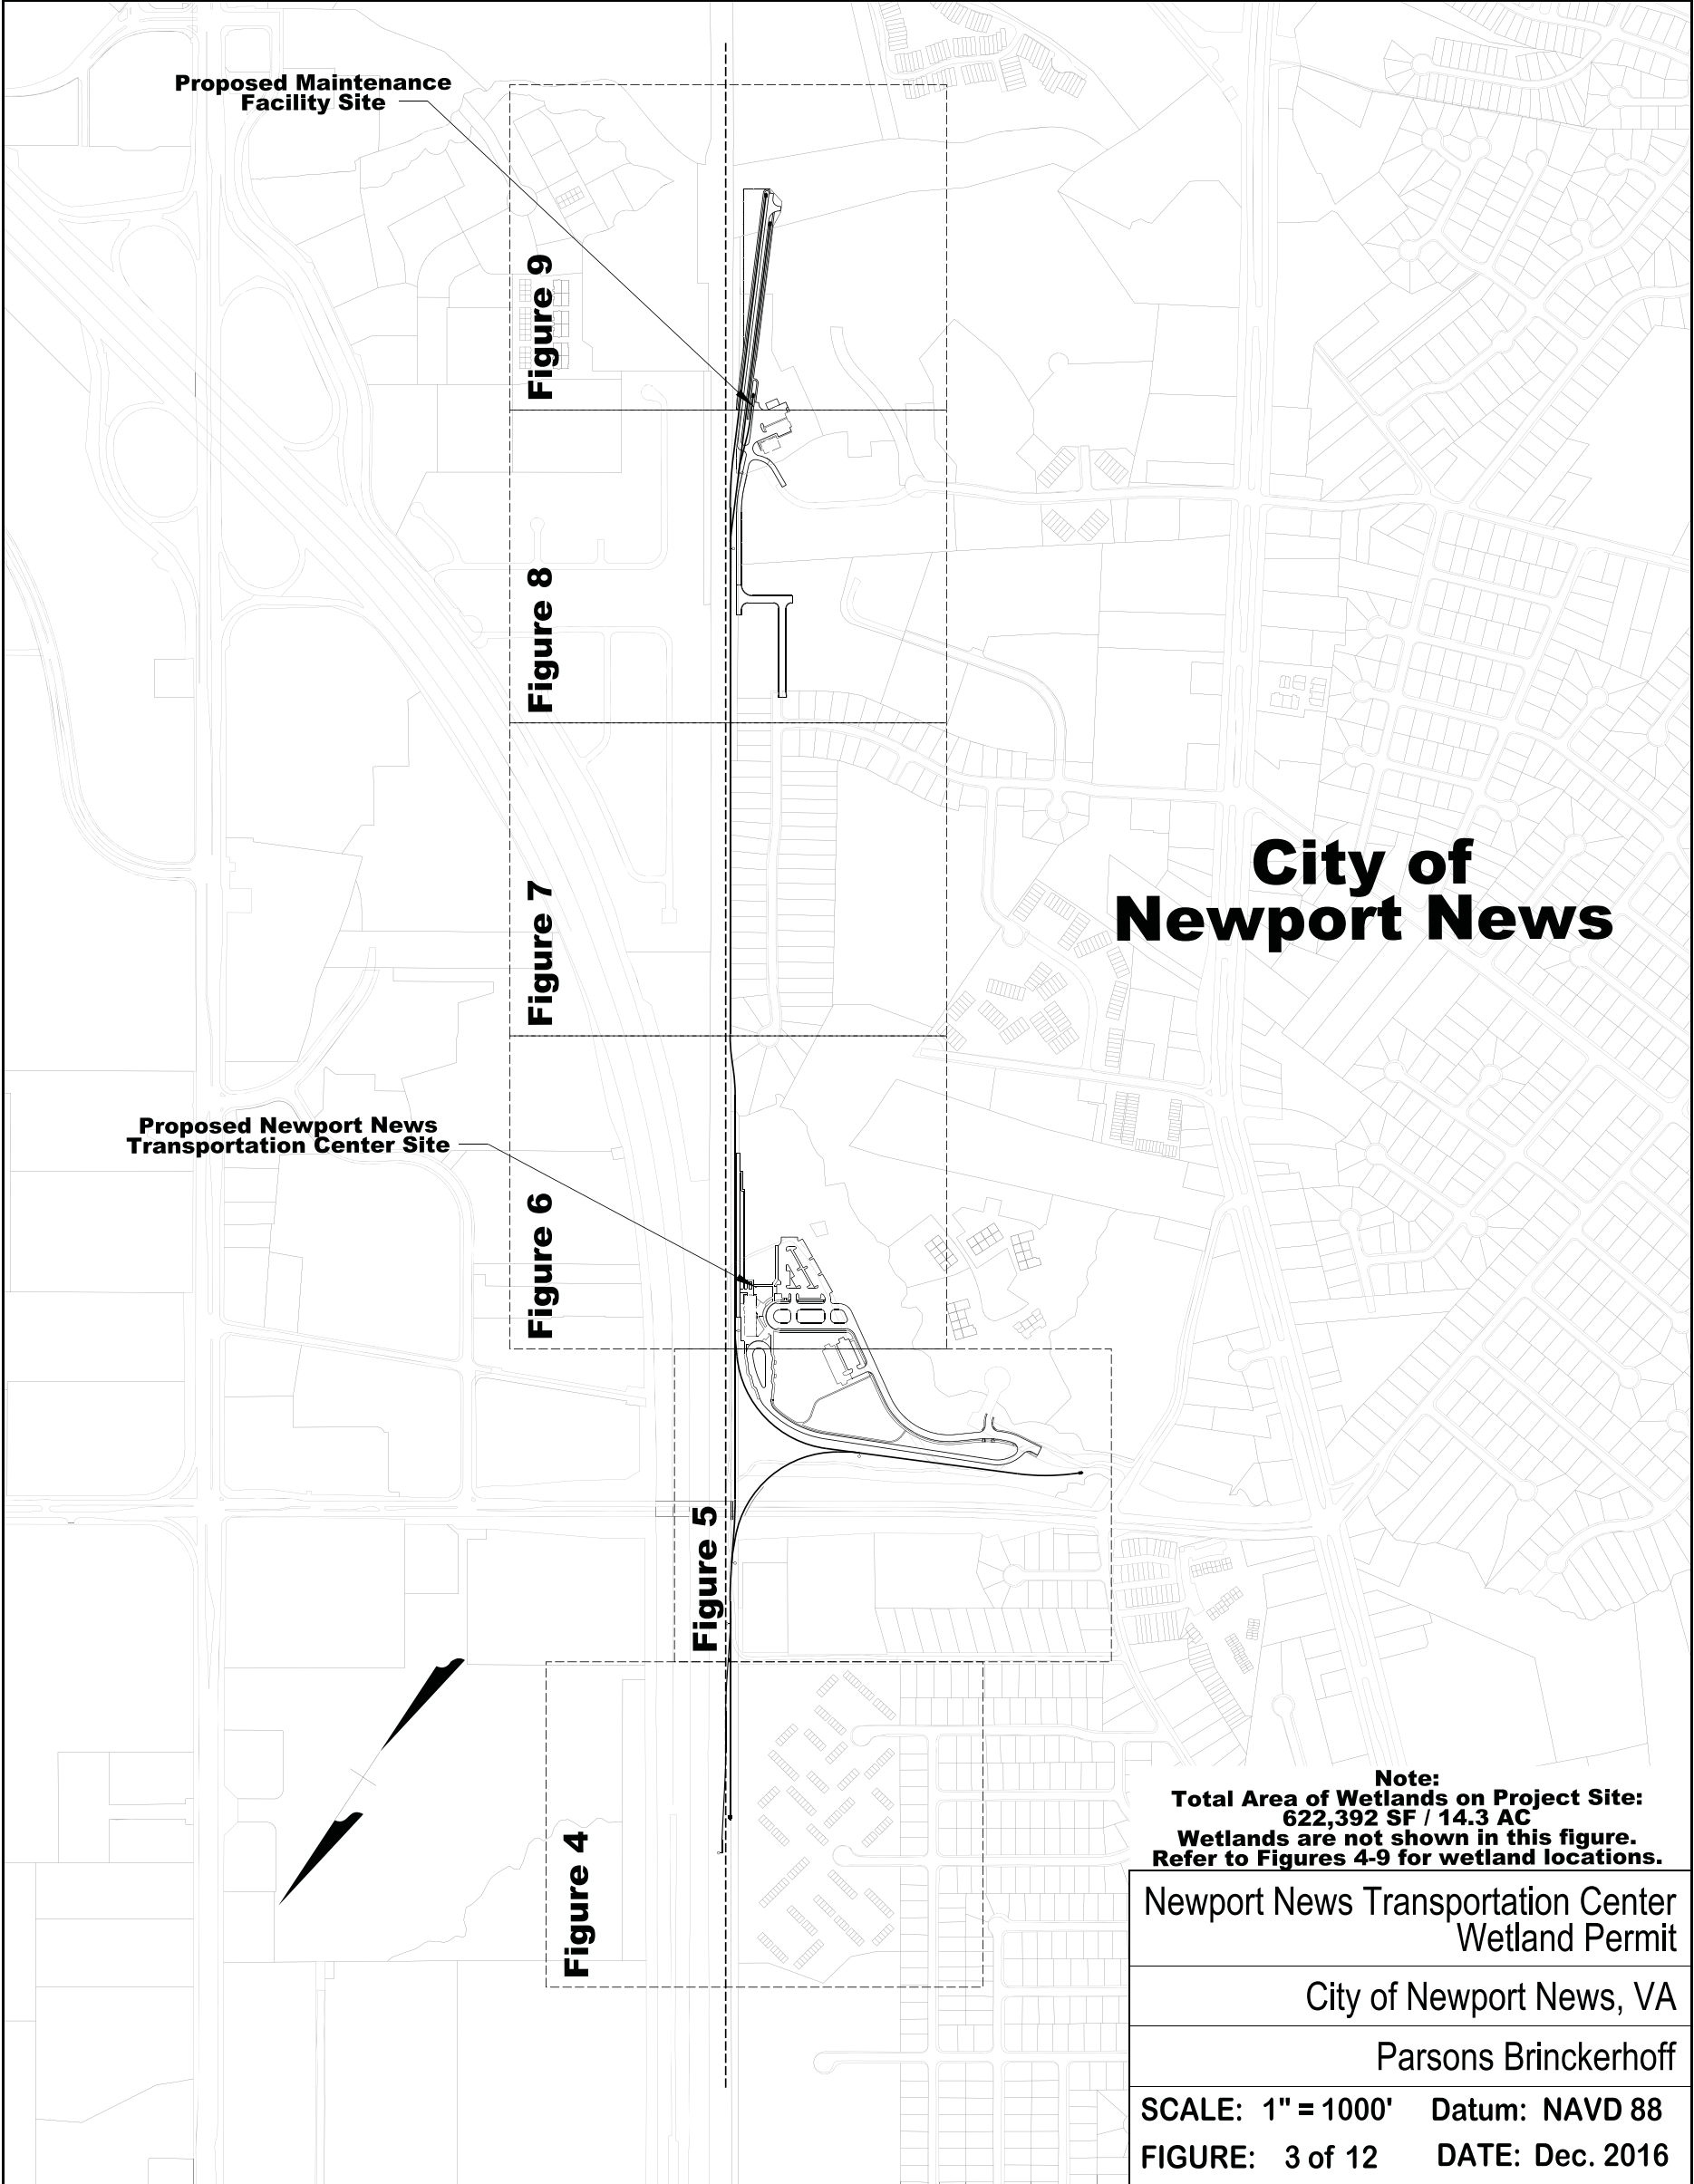


Newport News Transportation Center

Site Plans of Impacted Areas

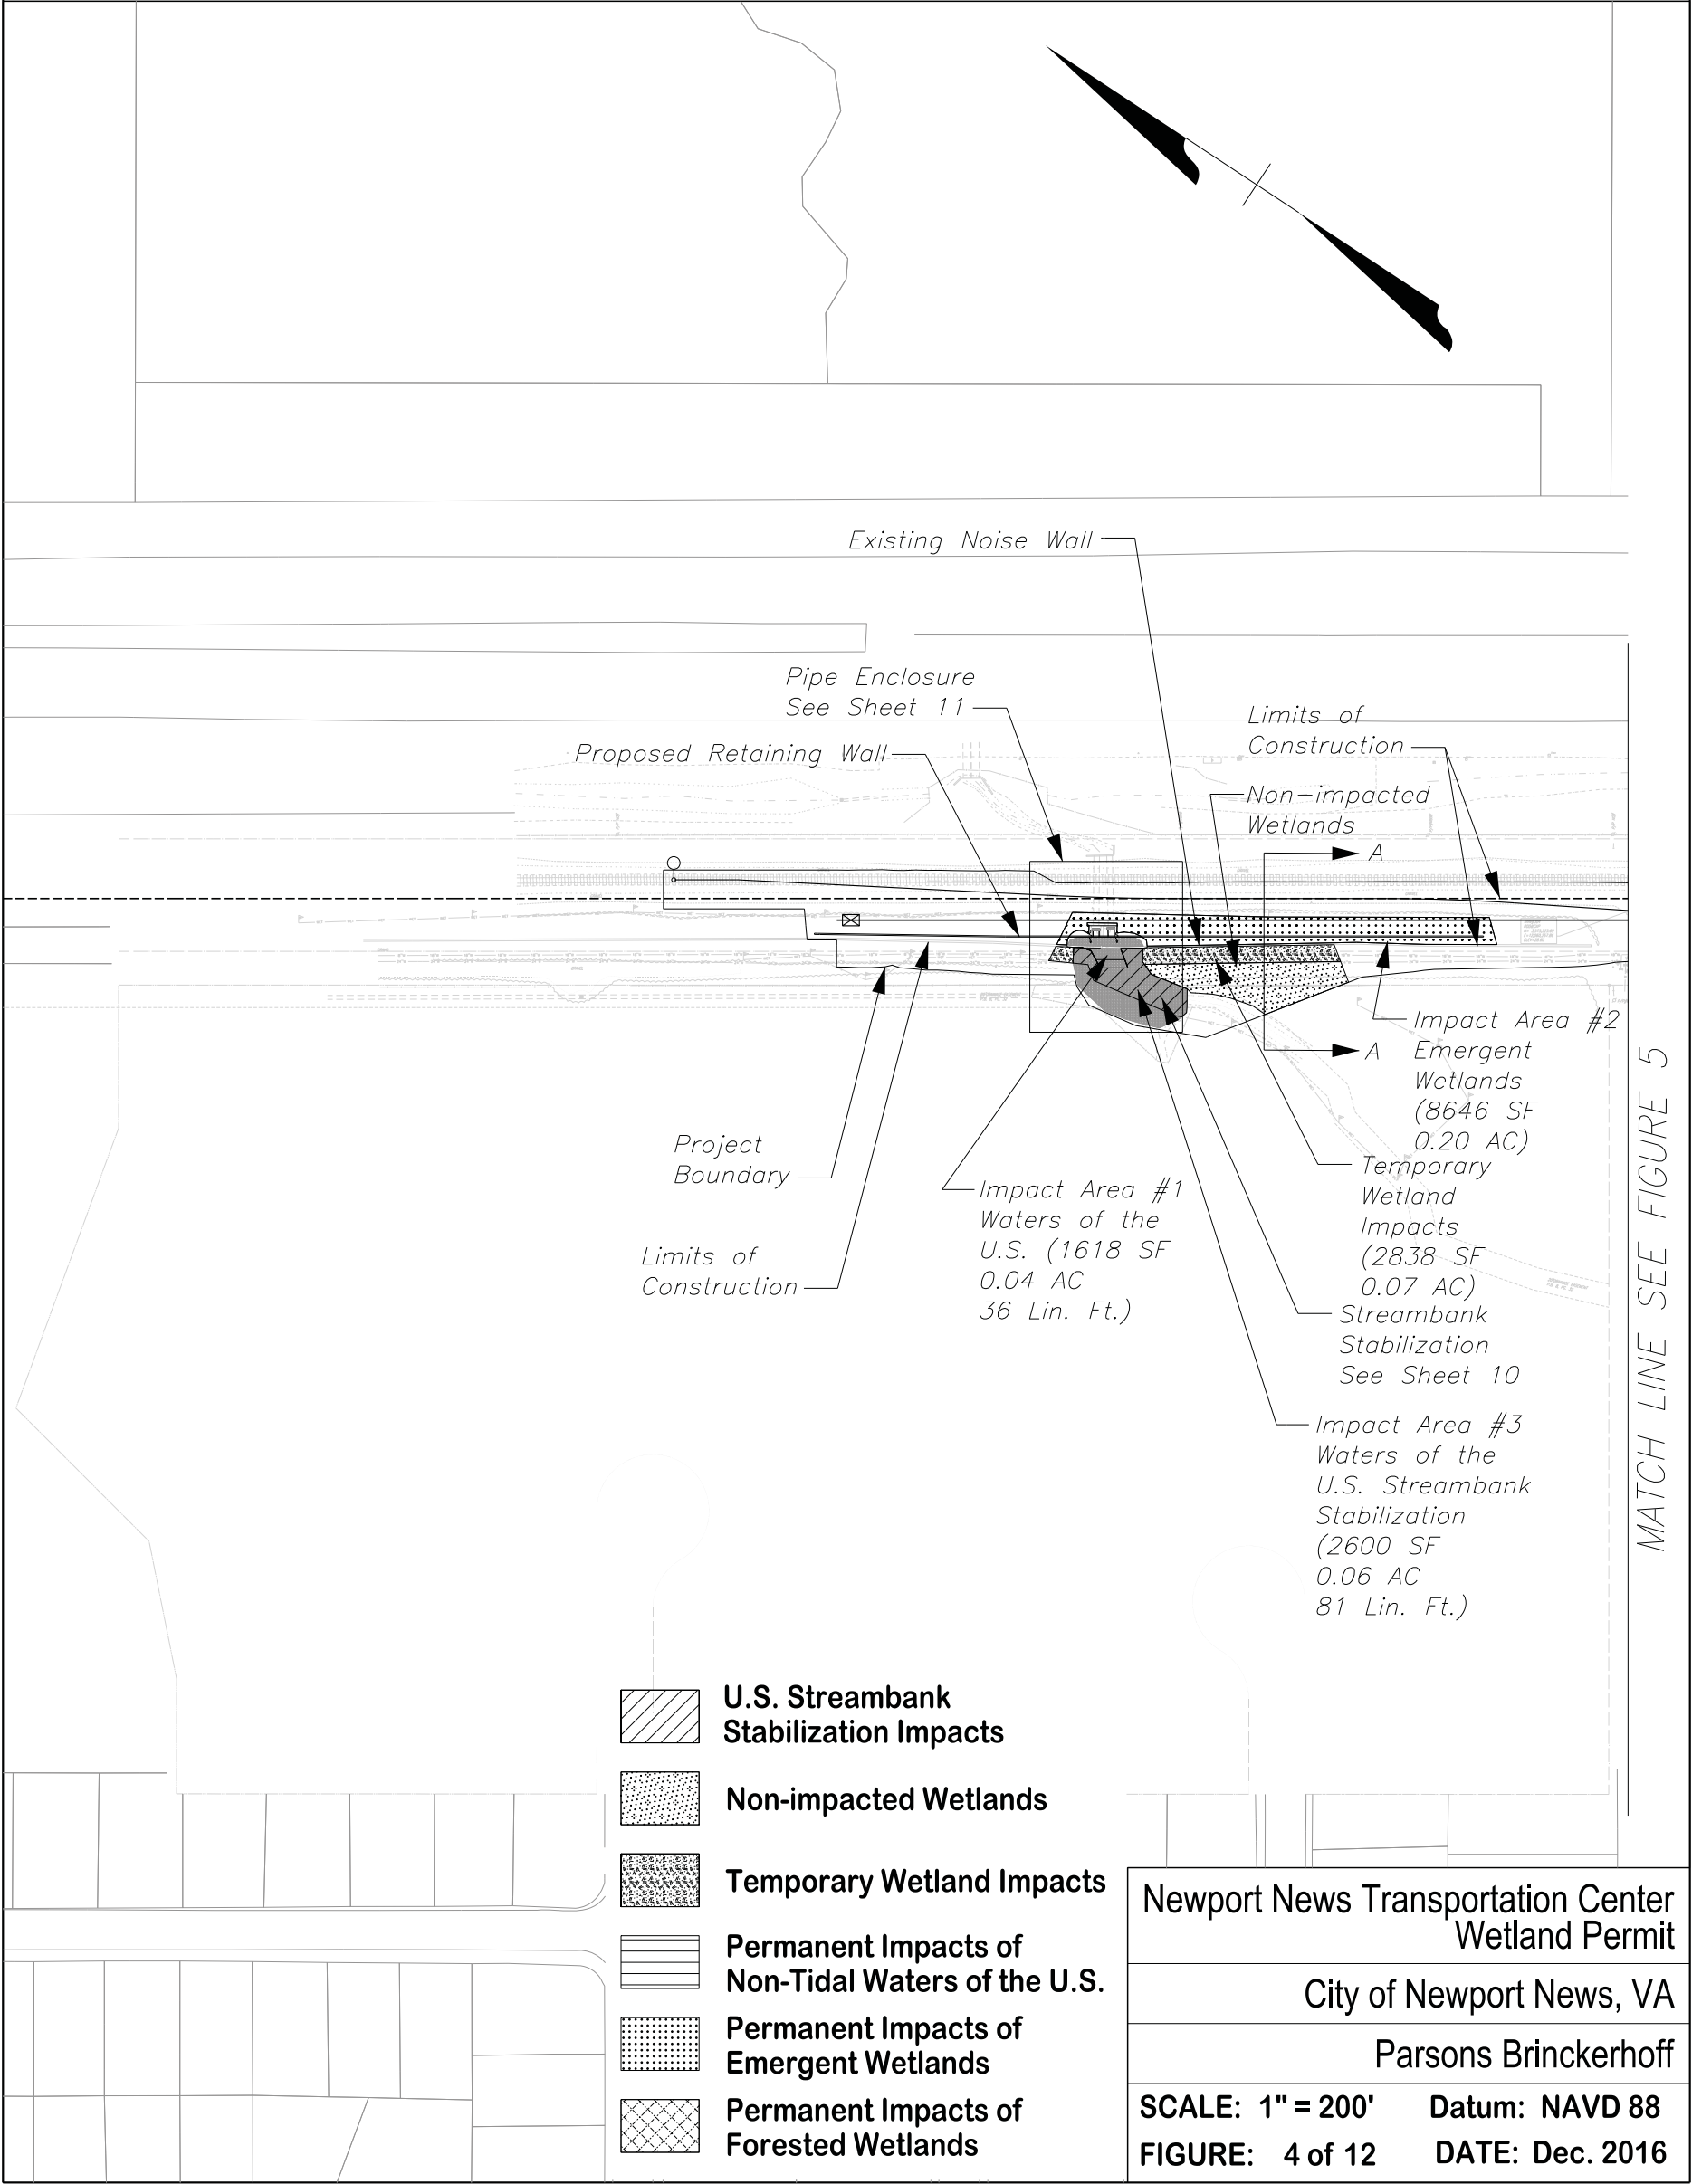


Newport News Transportation Center

Site Plans of Impacted Areas

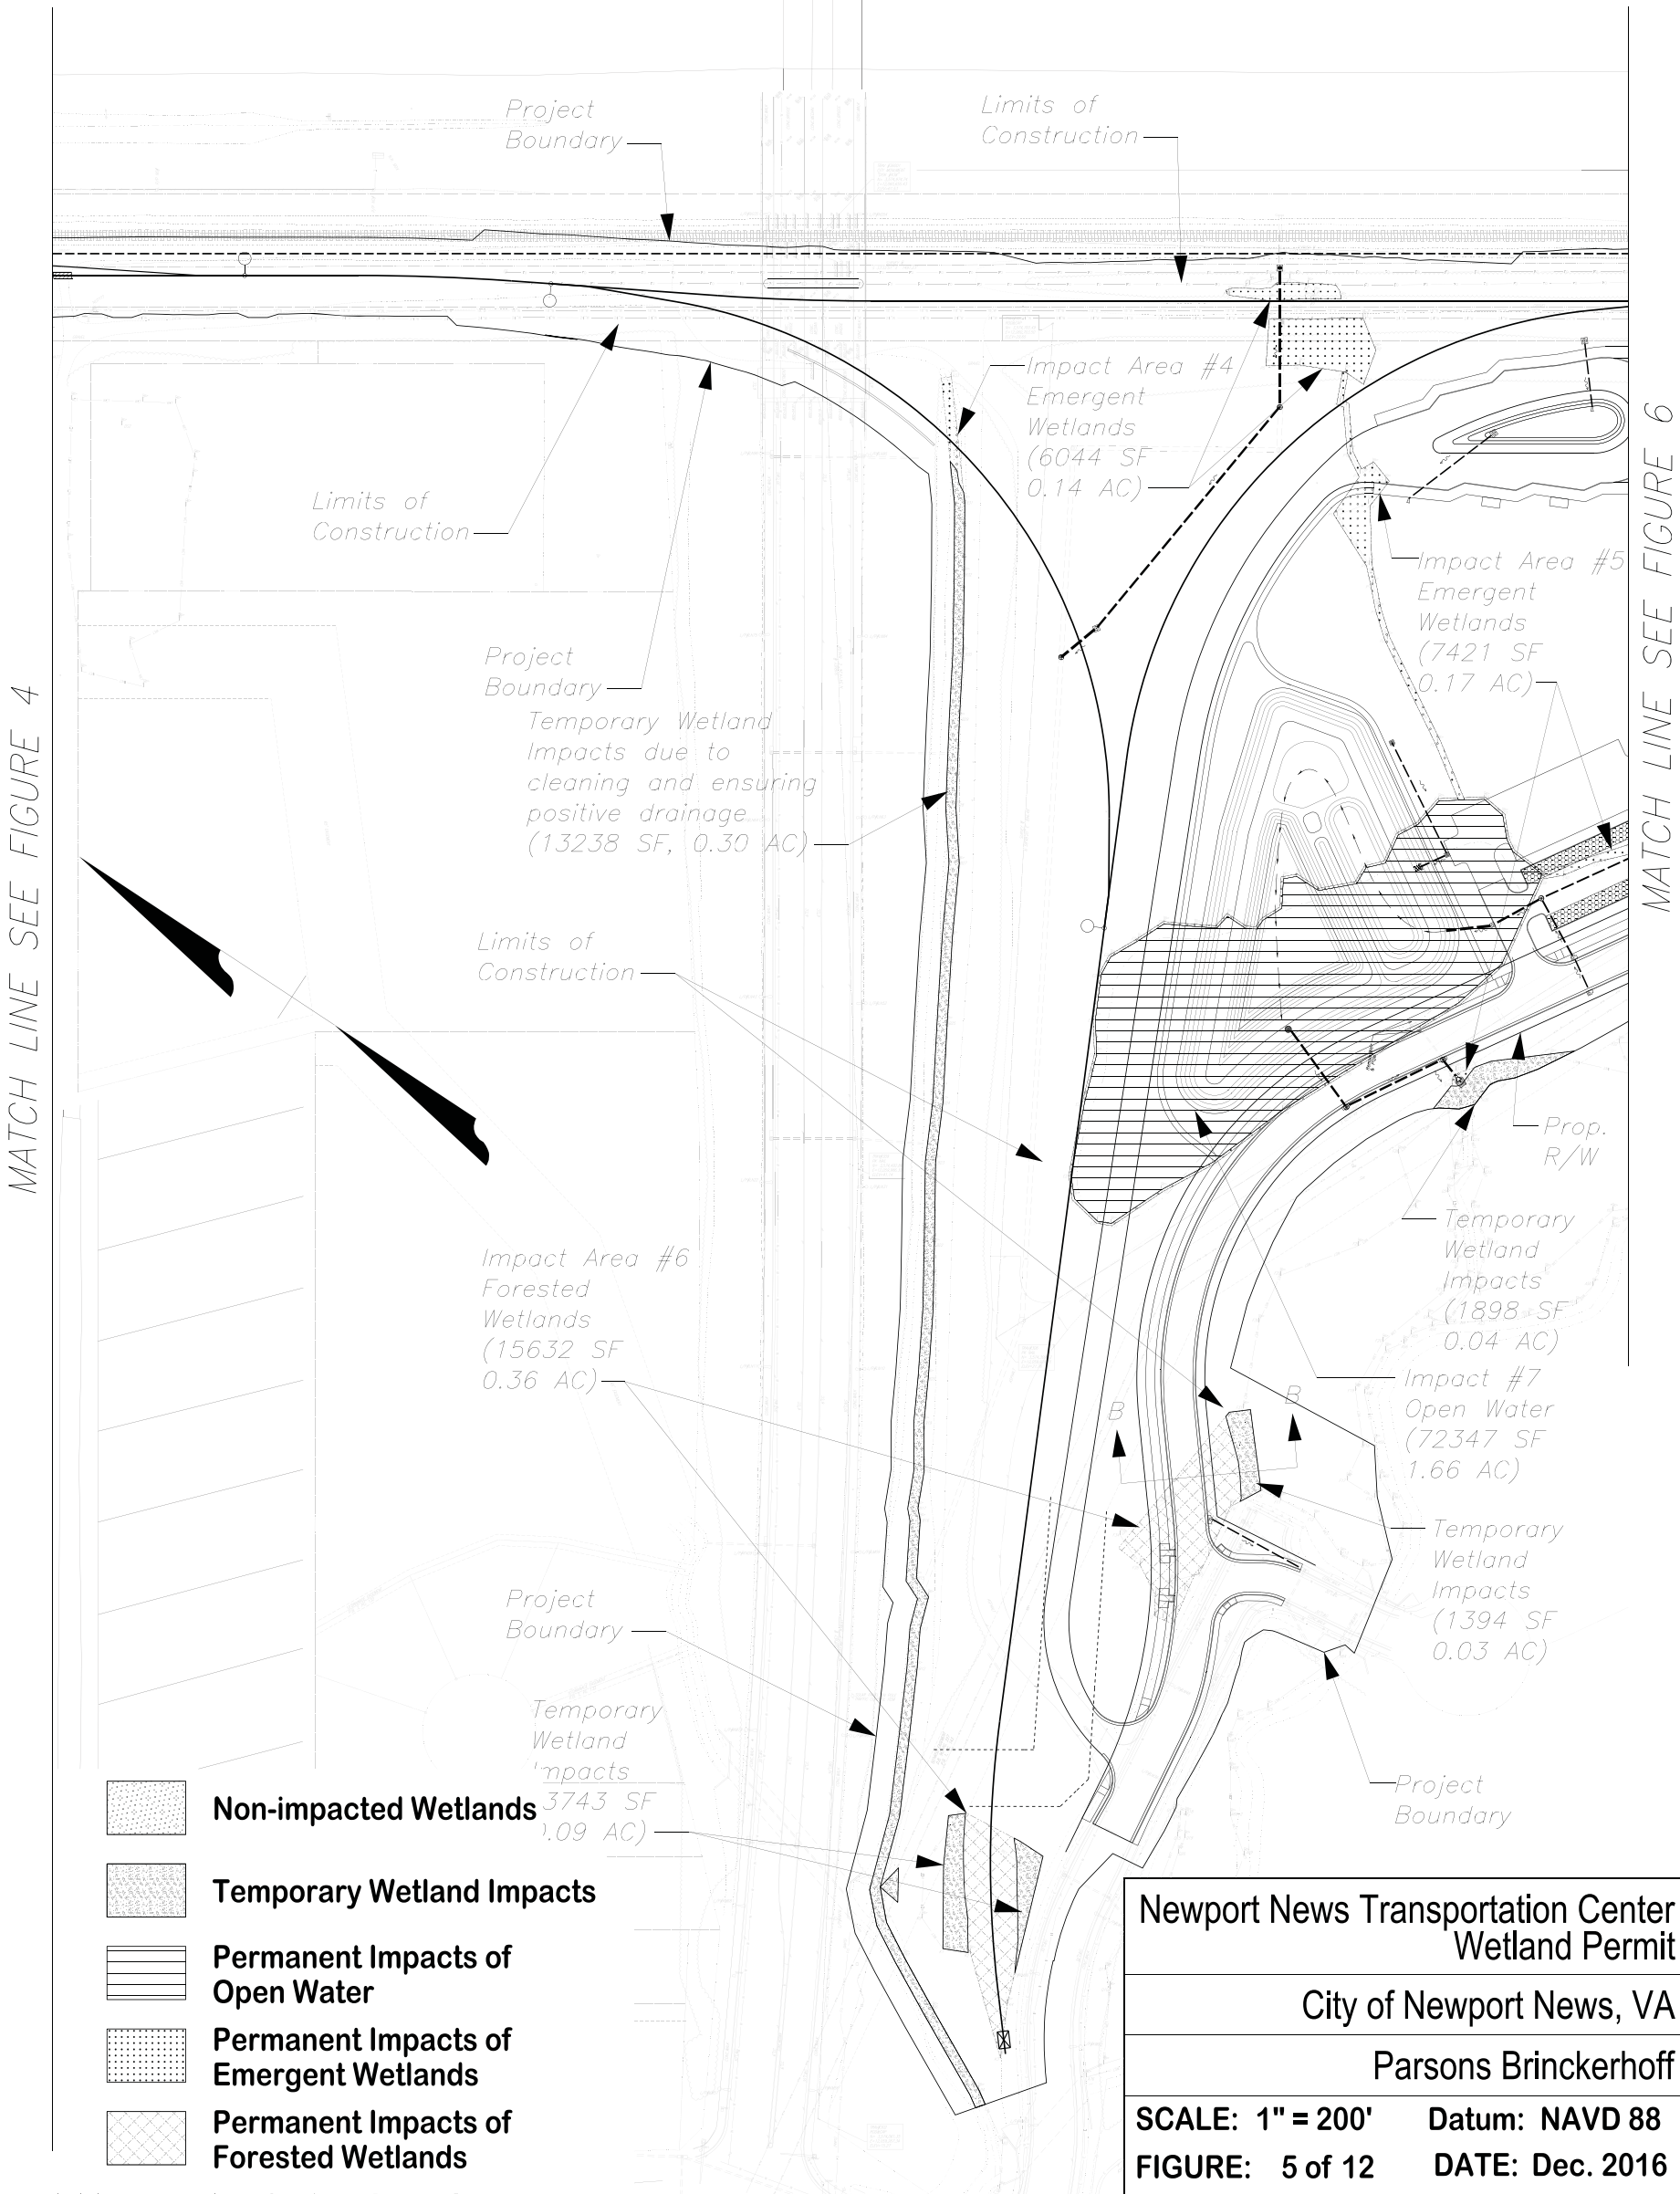


Newport News Transportation Center

Site Plans of Impacted Areas

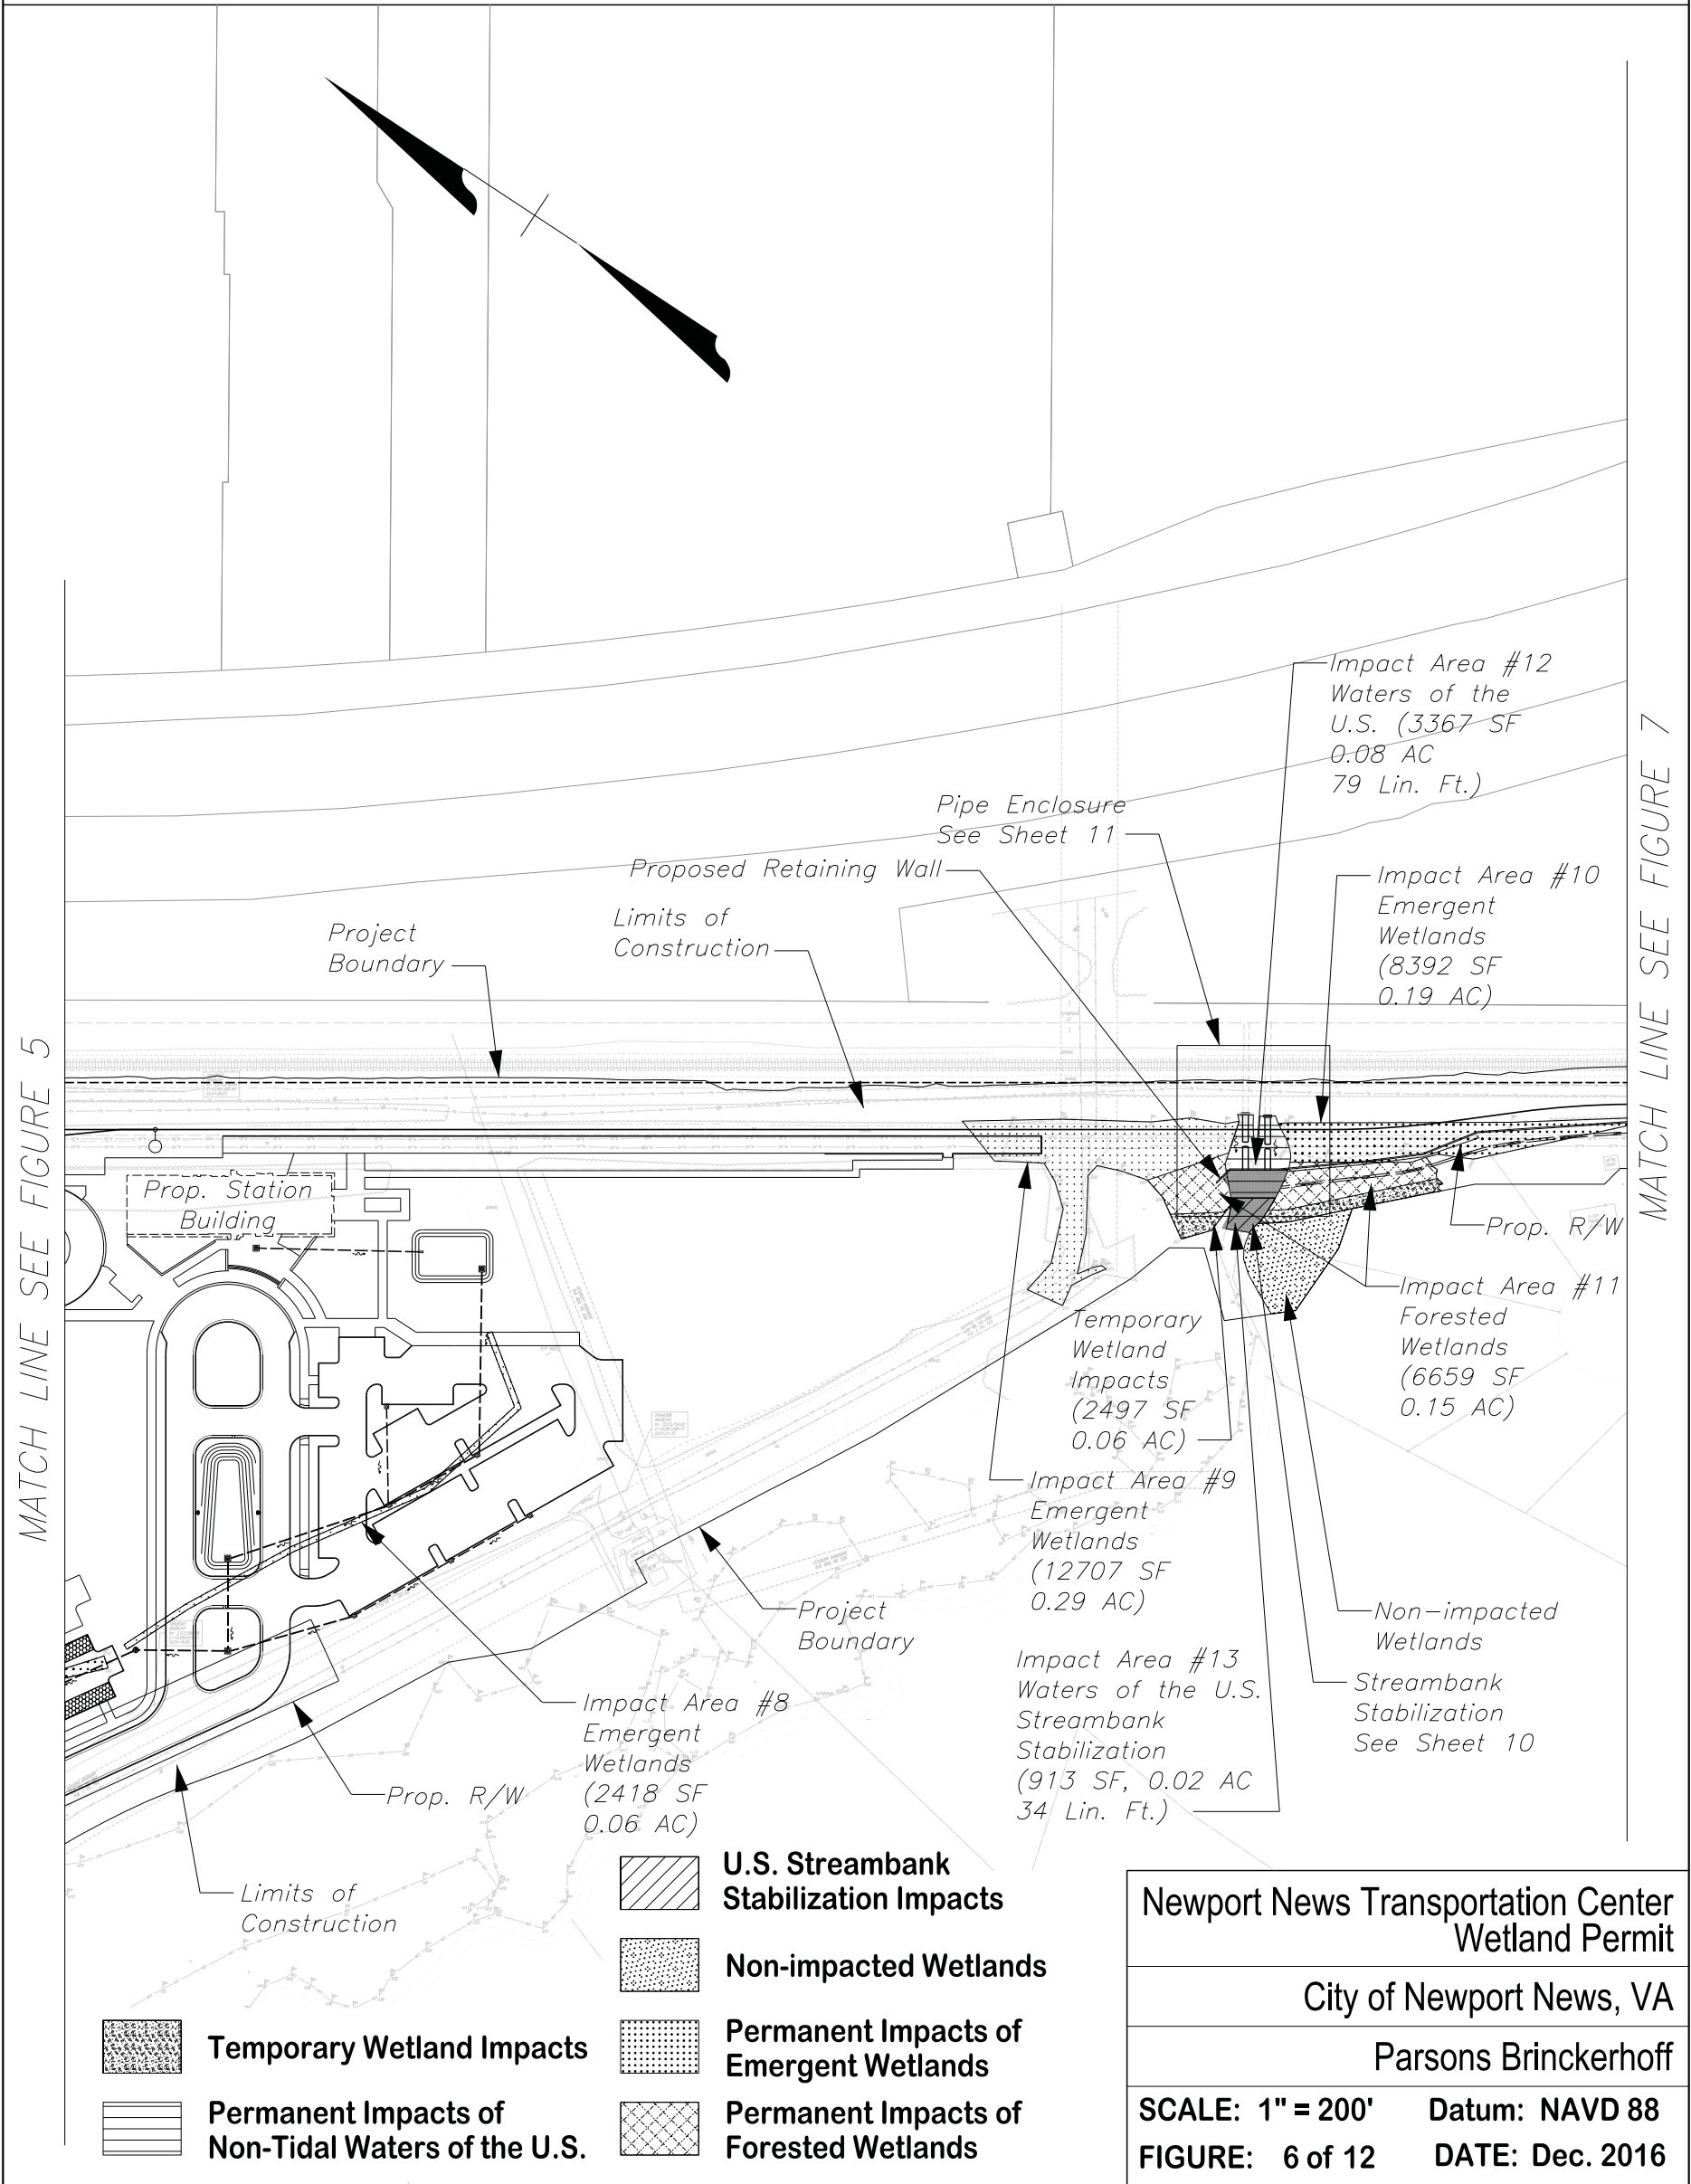


Newport News Transportation Center

Site Plans of Impacted Areas

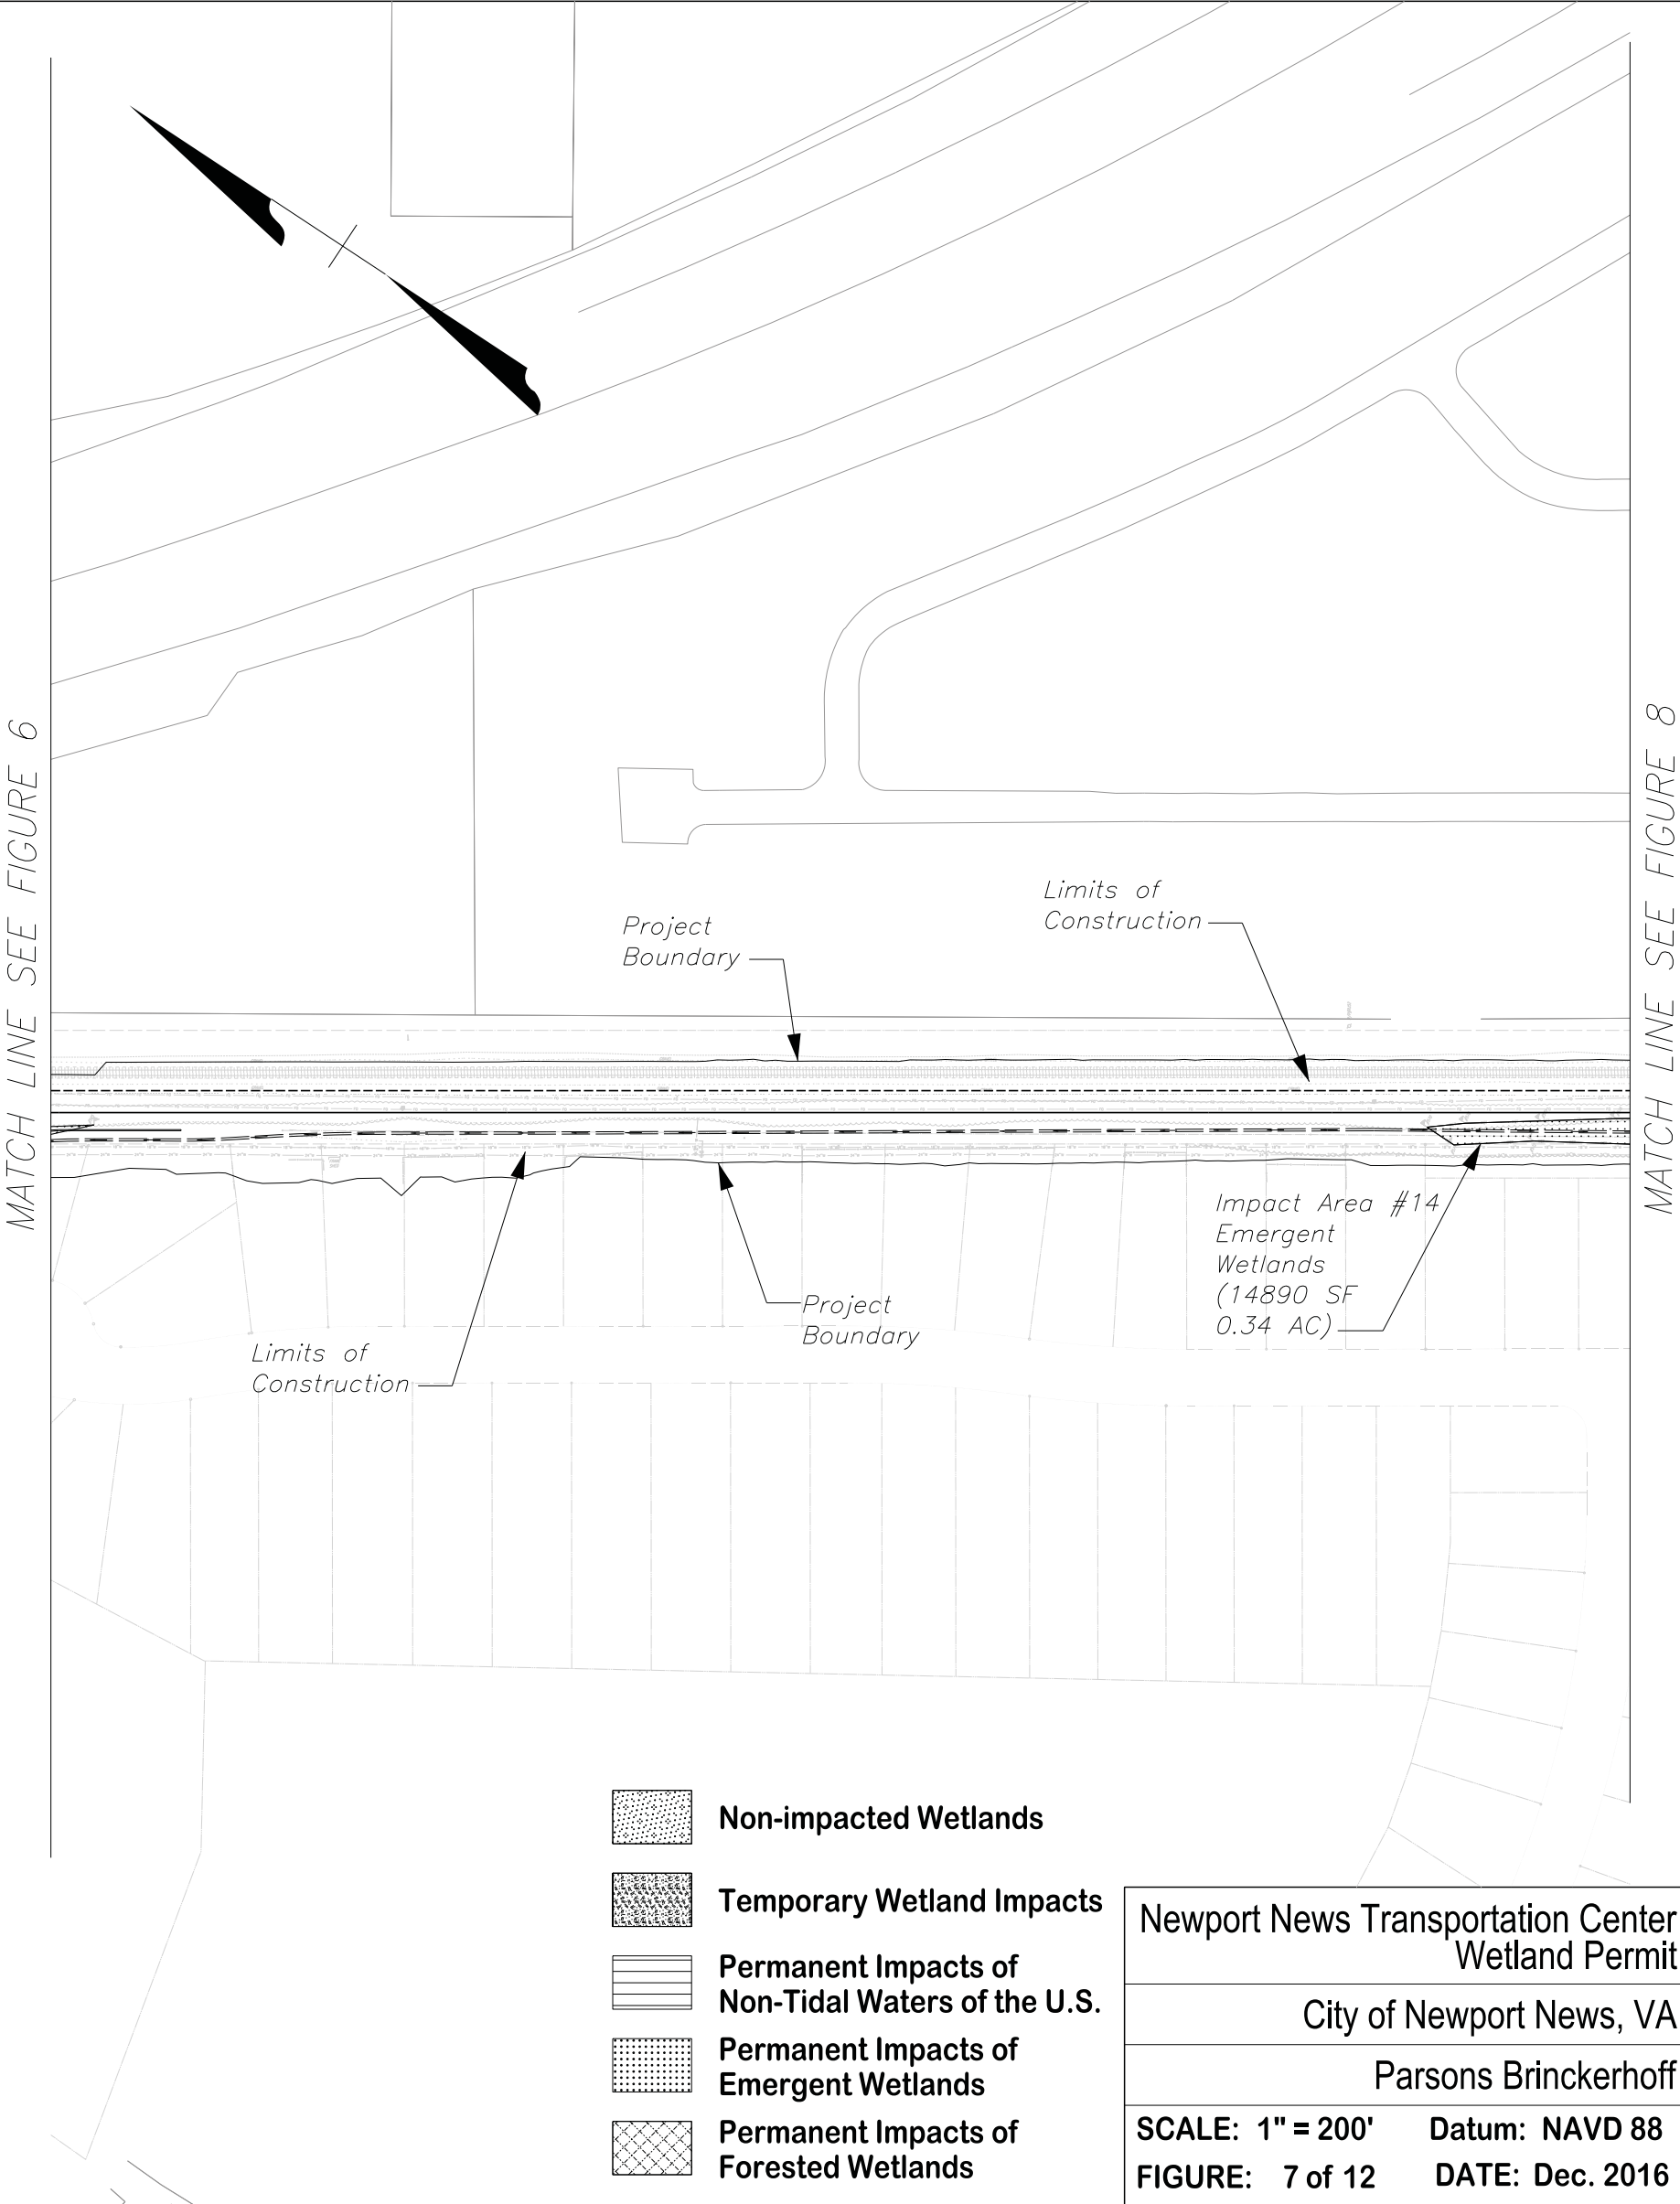

Newport News Transportation Center

Site Plans of Impacted Areas

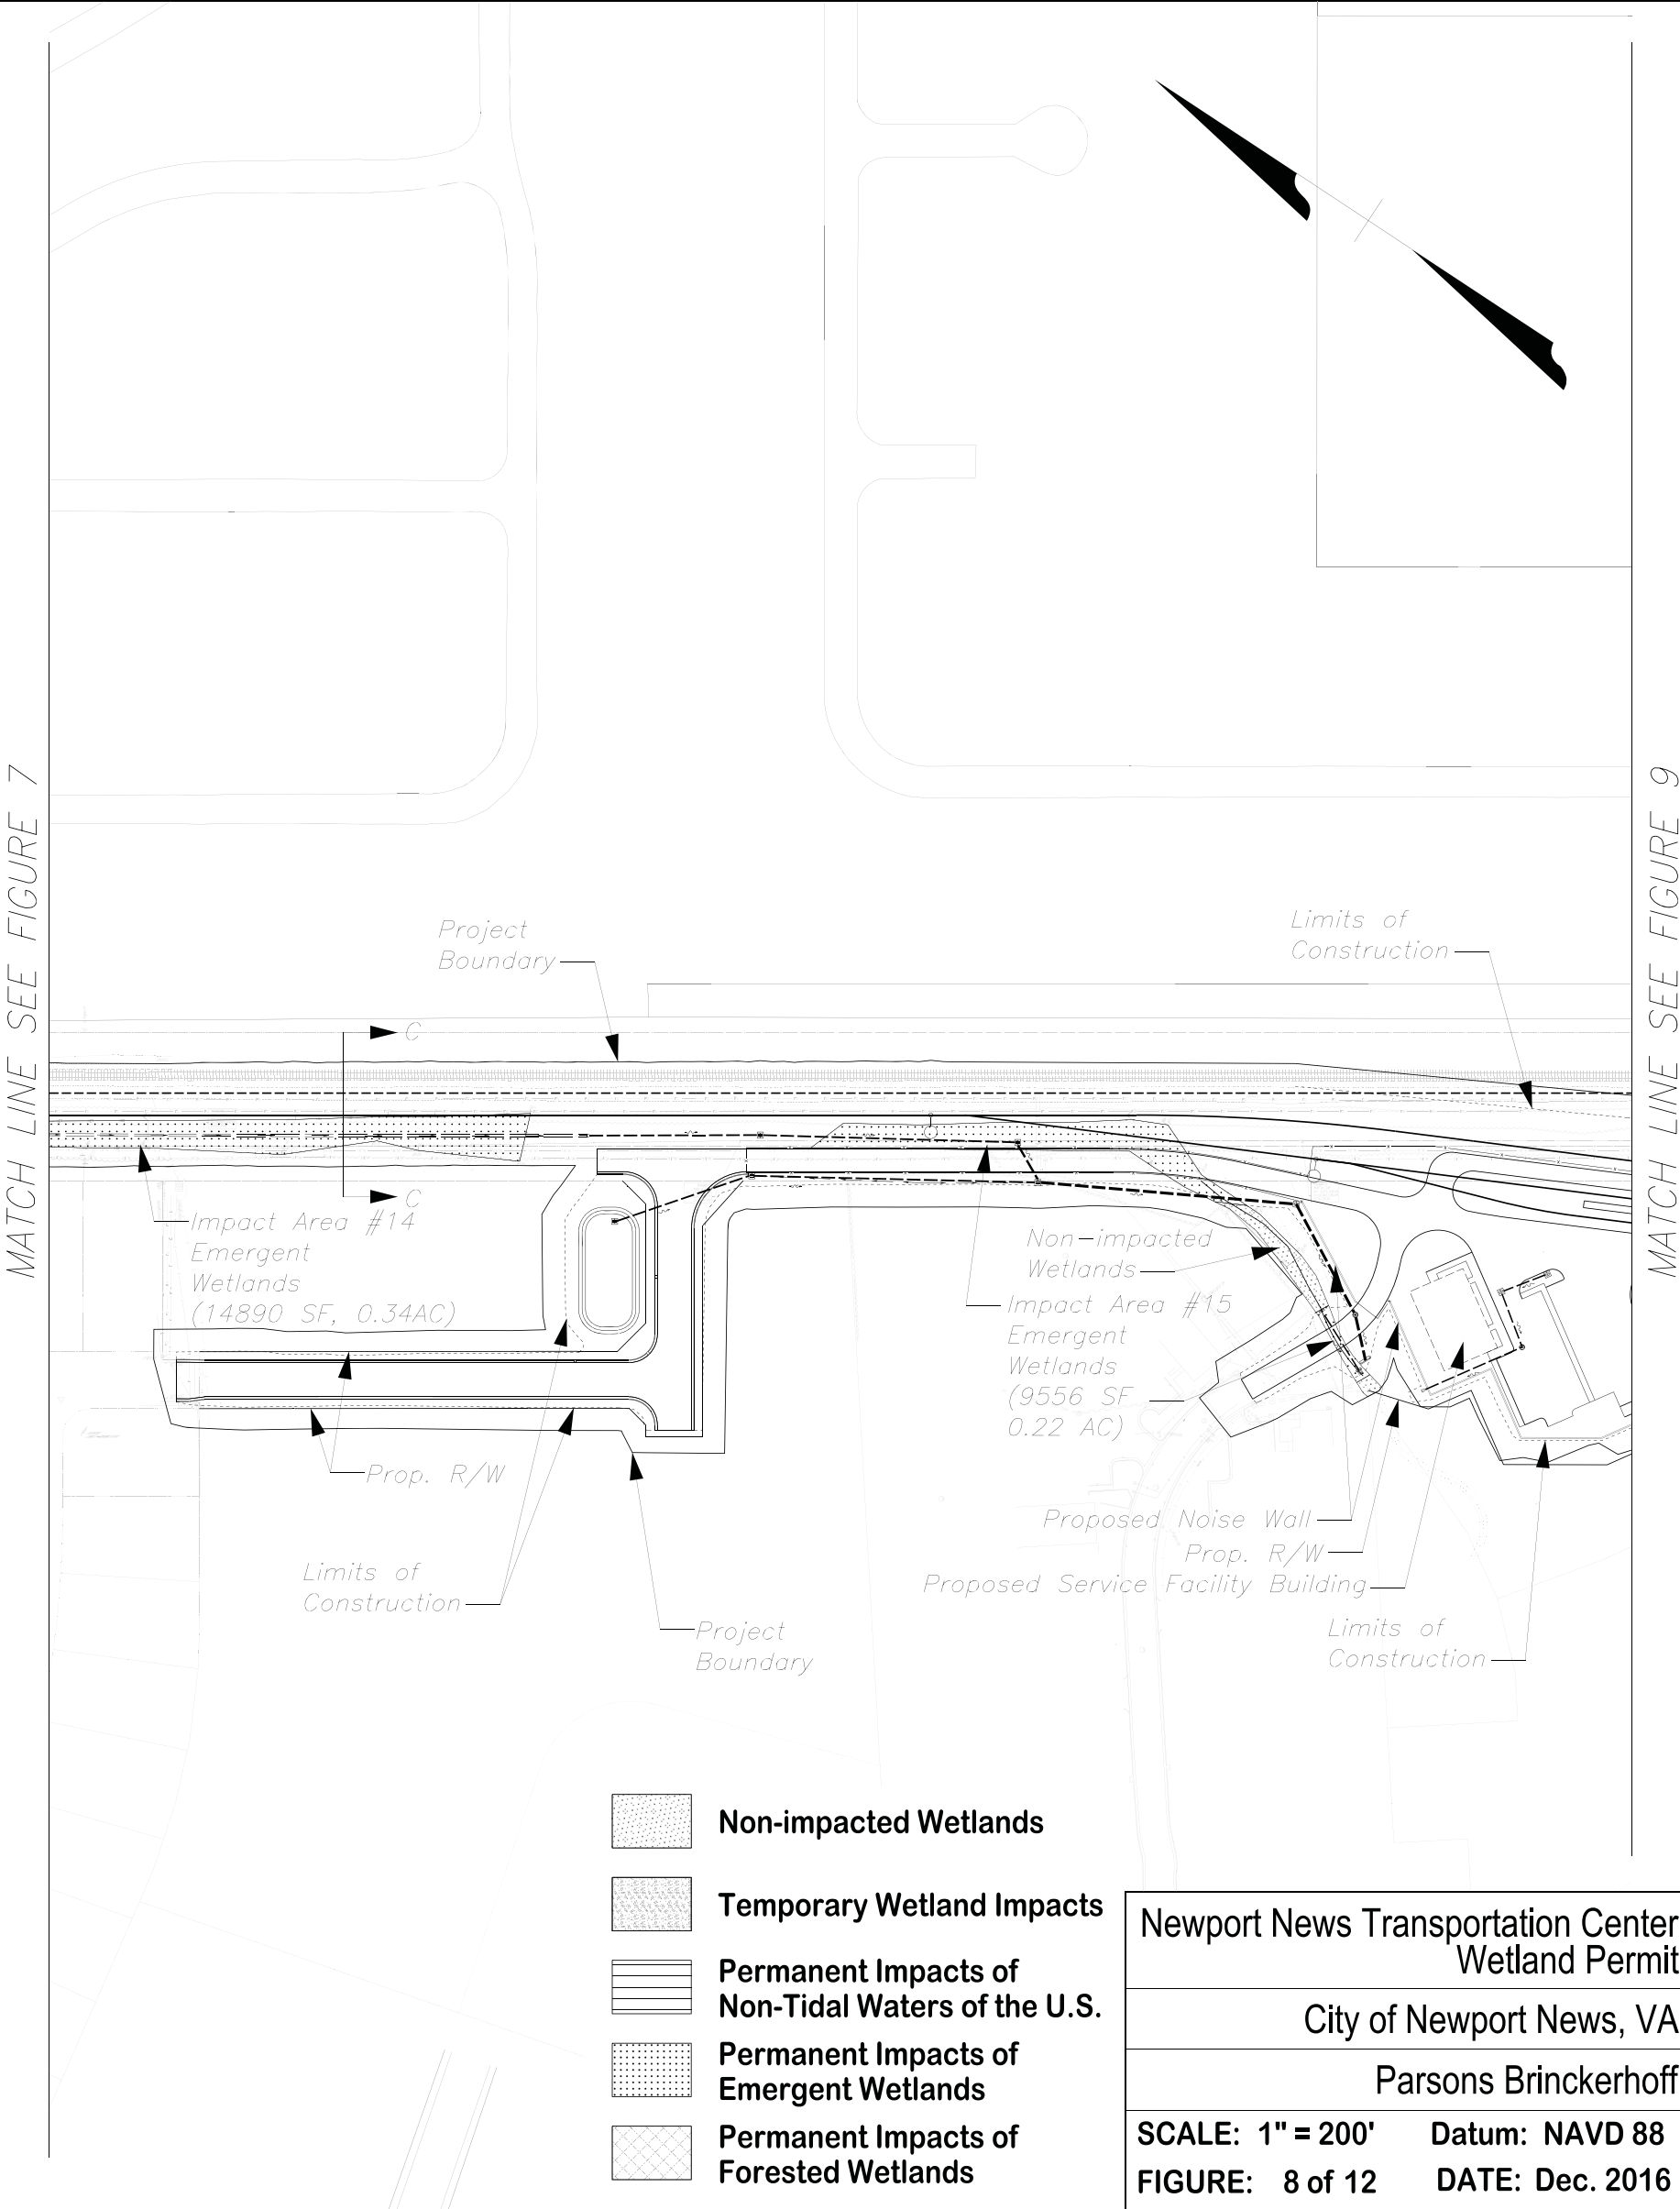

Newport News Transportation Center

Site Plans of Impacted Areas

MATCH LINE SEE FIGURE 8

