


U.S. ARMY CORPS OF ENGINEERS
REVISED
 NOV 23 2016
 BY _____



LEGEND

[Hatched Pattern]	PROPOSED OPEN WATER
[Blue Shading]	EXISTING OPEN WATER
[Dashed Line]	PROJECT BOUNDARY
[Red Hatched Pattern]	IMPACTED WETLANDS
[Green Hatched Pattern]	NON IMPACTED WETLANDS
[Red Dashed Line]	IMPACTED STREAMS
[Blue Dashed Line]	NON IMPACTED STREAMS

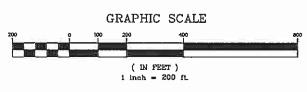

CAMP HYDAYWAY LAKE EXPANSION
 CAMPBELL COUNTY, VIRGINIA

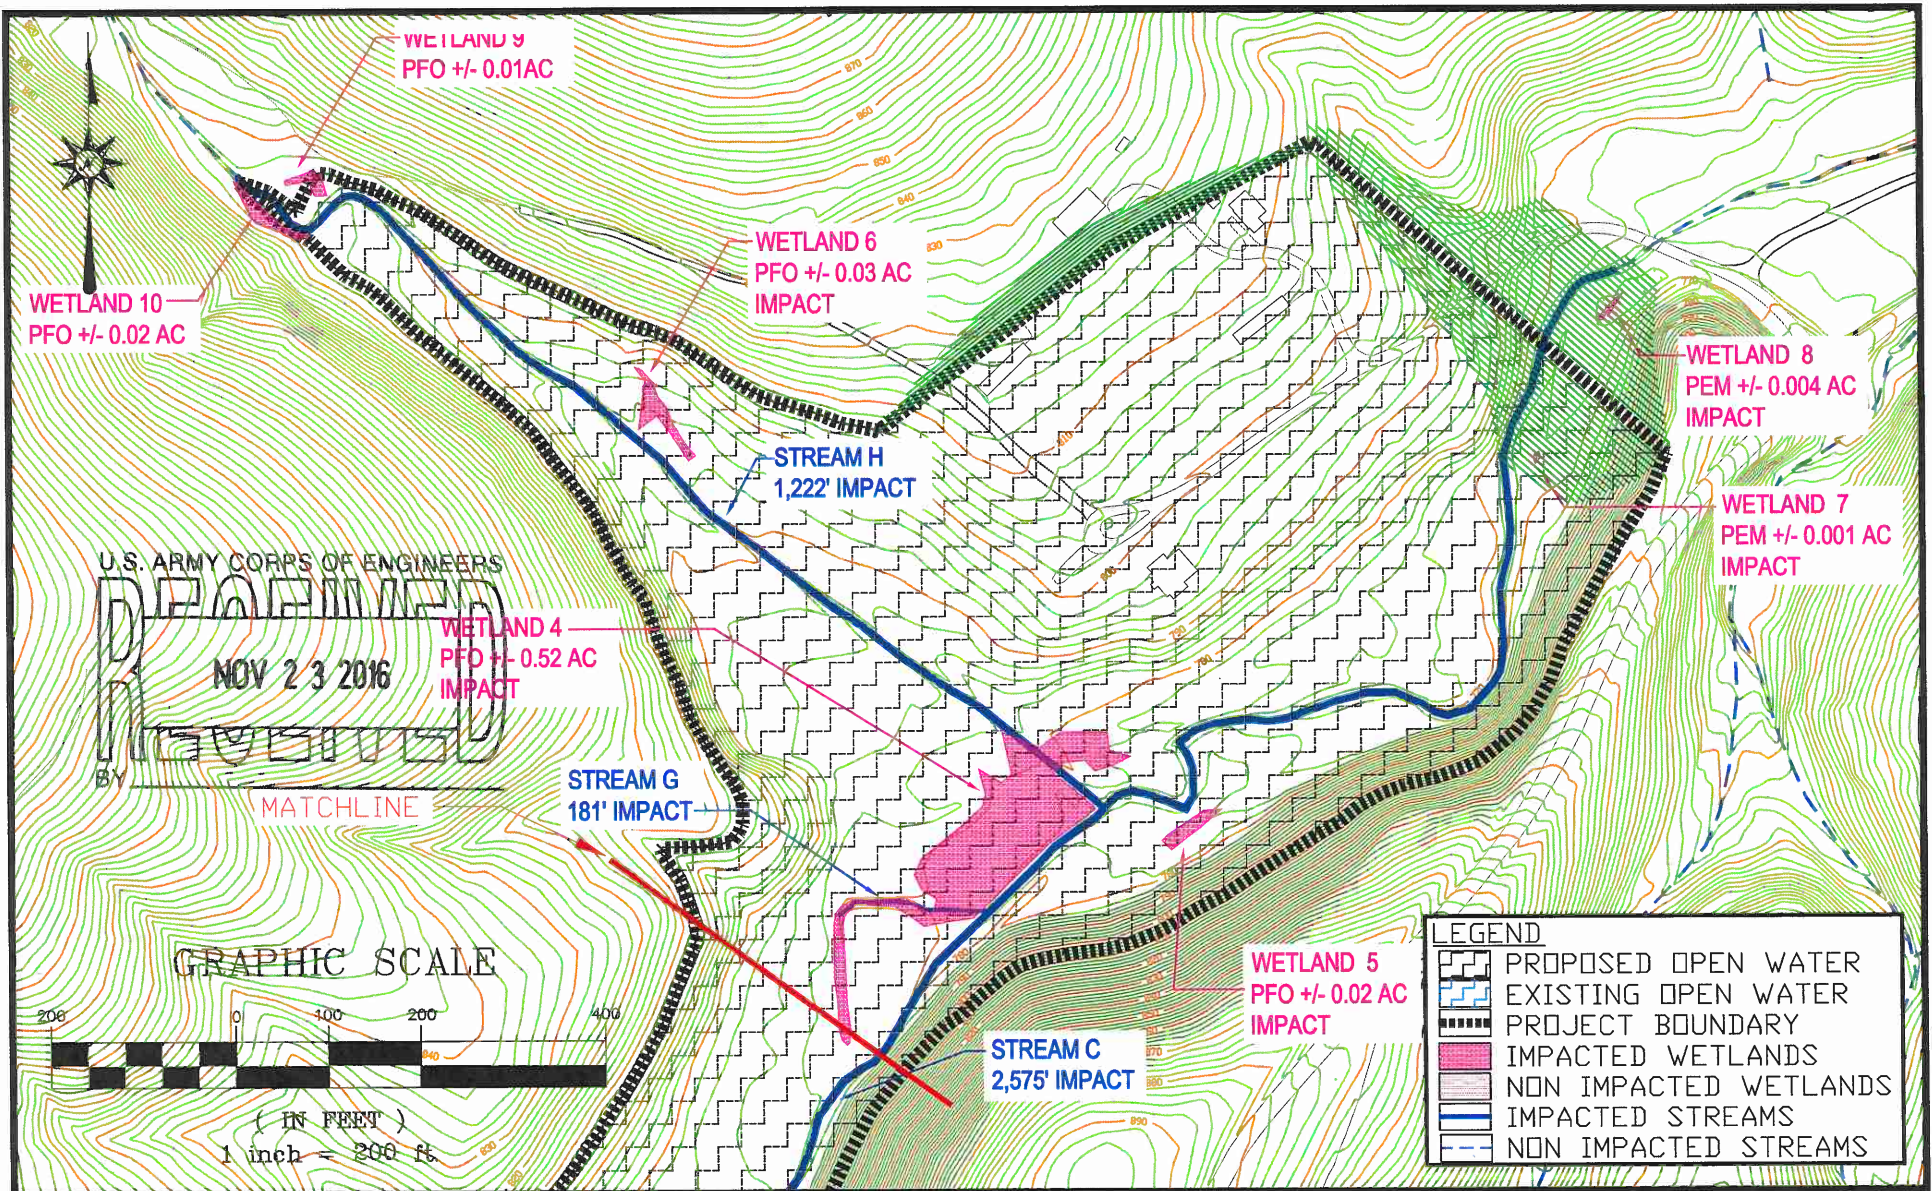


FIGURE 1-3
 PROJECT PLAN

Revisions:

1.	_____
2.	_____
3.	_____
4.	_____

Date: 06-24-16	Drawing Number:
Project #:	C1
Drawn by: JPK	
Scale: 1" = 200'	



LEGEND	
	PROPOSED OPEN WATER
	EXISTING OPEN WATER
	PROJECT BOUNDARY
	IMPACTED WETLANDS
	NON IMPACTED WETLANDS
	IMPACTED STREAMS
	NON IMPACTED STREAMS




112 South Main Street - Post Office Box 556 - Gretna, Virginia 24557
 Phone: 434.656.8961 - Fax: 434.656.8995
 Web: www.reynoldslark.com

CAMP HYDAWAY LAKE EXPANSION

CAMPBELL COUNTY, VIRGINIA

FIGURE 1-3a PROJECT PLAN - NORTH

DATE:
 JUNE, 2016
 REV. OCTOBER, 2016
 SCALE:
 1" = 200'

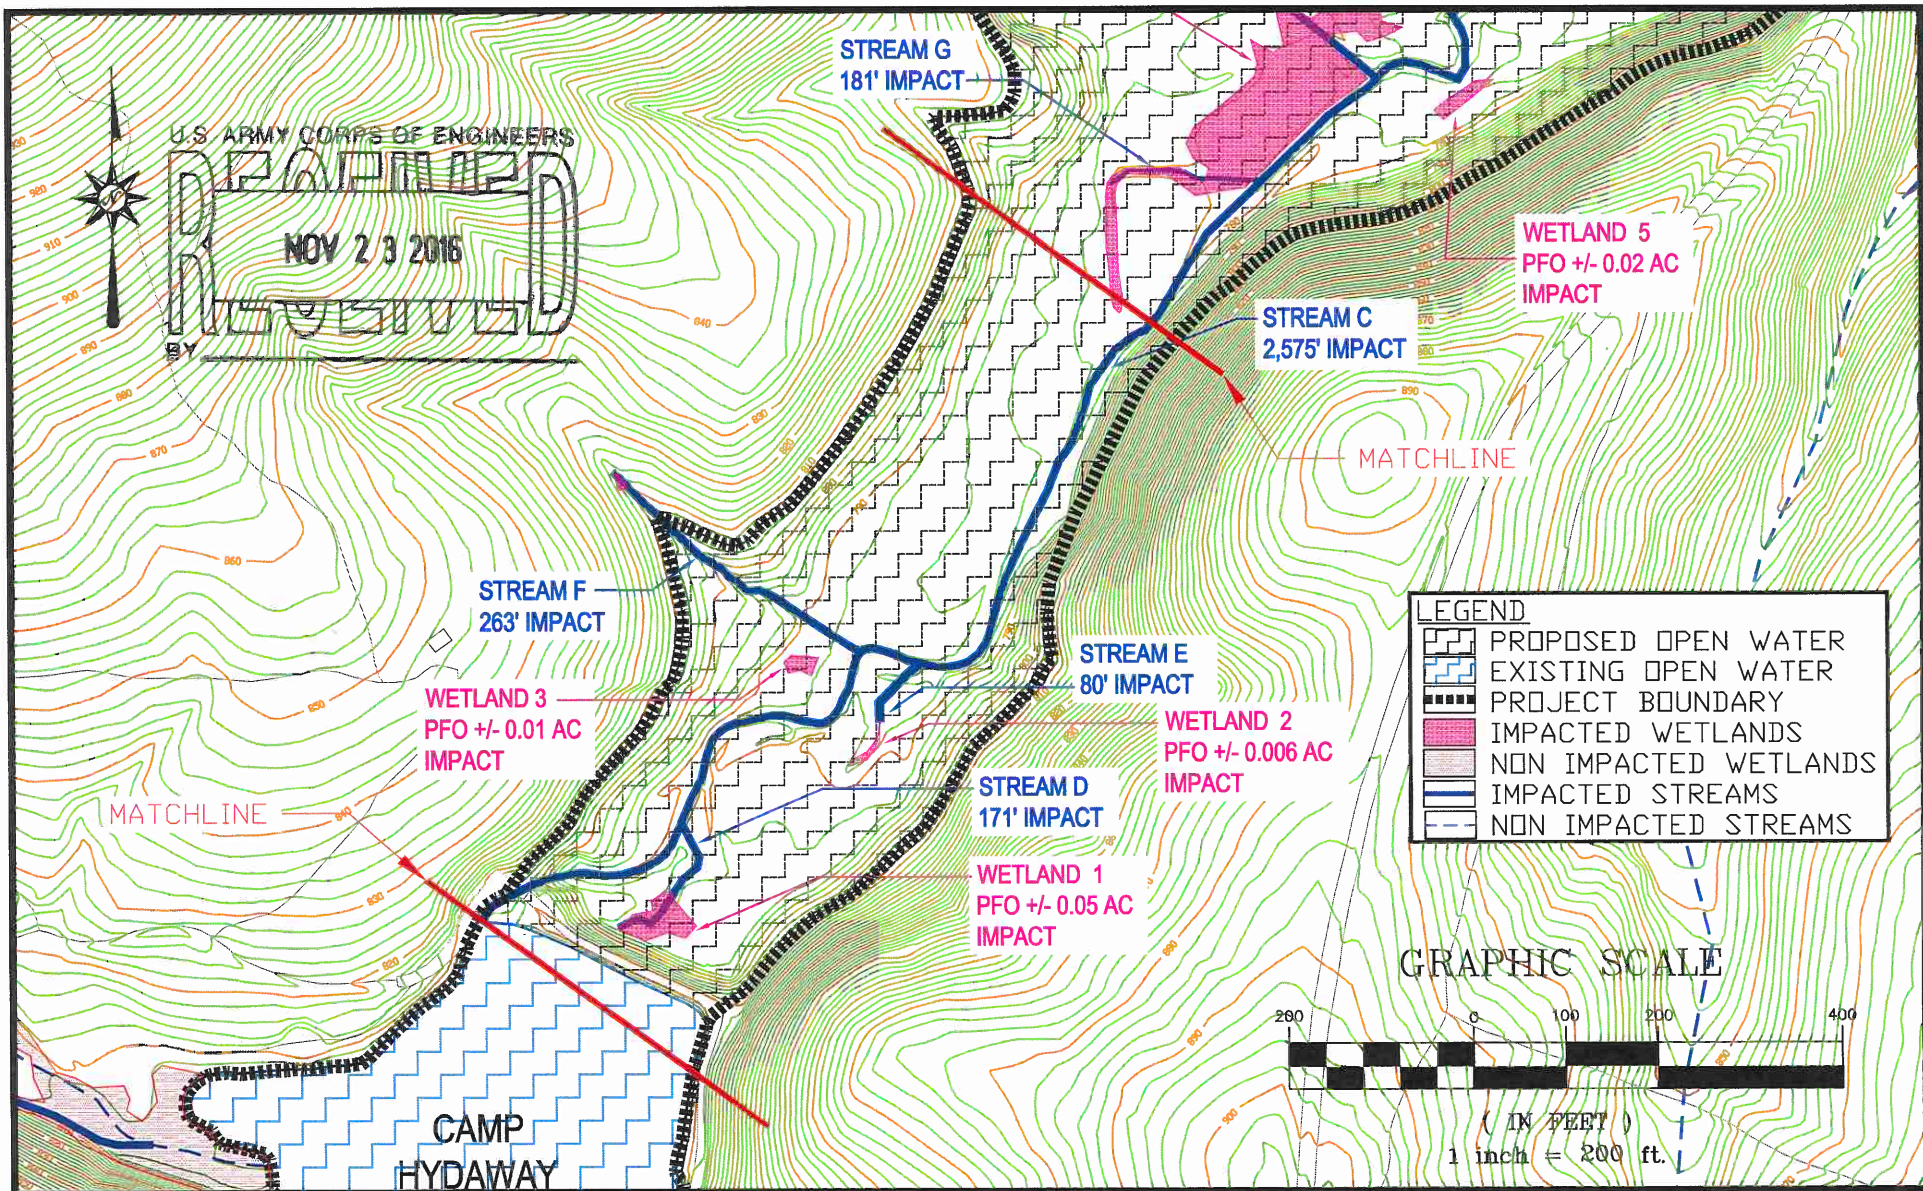


112 South Main Street - Post Office Box 556 - Gretna, Virginia 24557
 Phone: 434.656.8961 - Fax: 434.656.8995
 Web: www.reynoldsc Clark.com

CAMP HYDAWAY LAKE EXPANSION

CAMPBELL COUNTY, VIRGINIA

FIGURE 1-3b - PROJECT PLAN - MIDDLE

DATE:
 JUNE, 2016
 REV. OCTOBER, 2016
 SCALE:
 1" = 200'

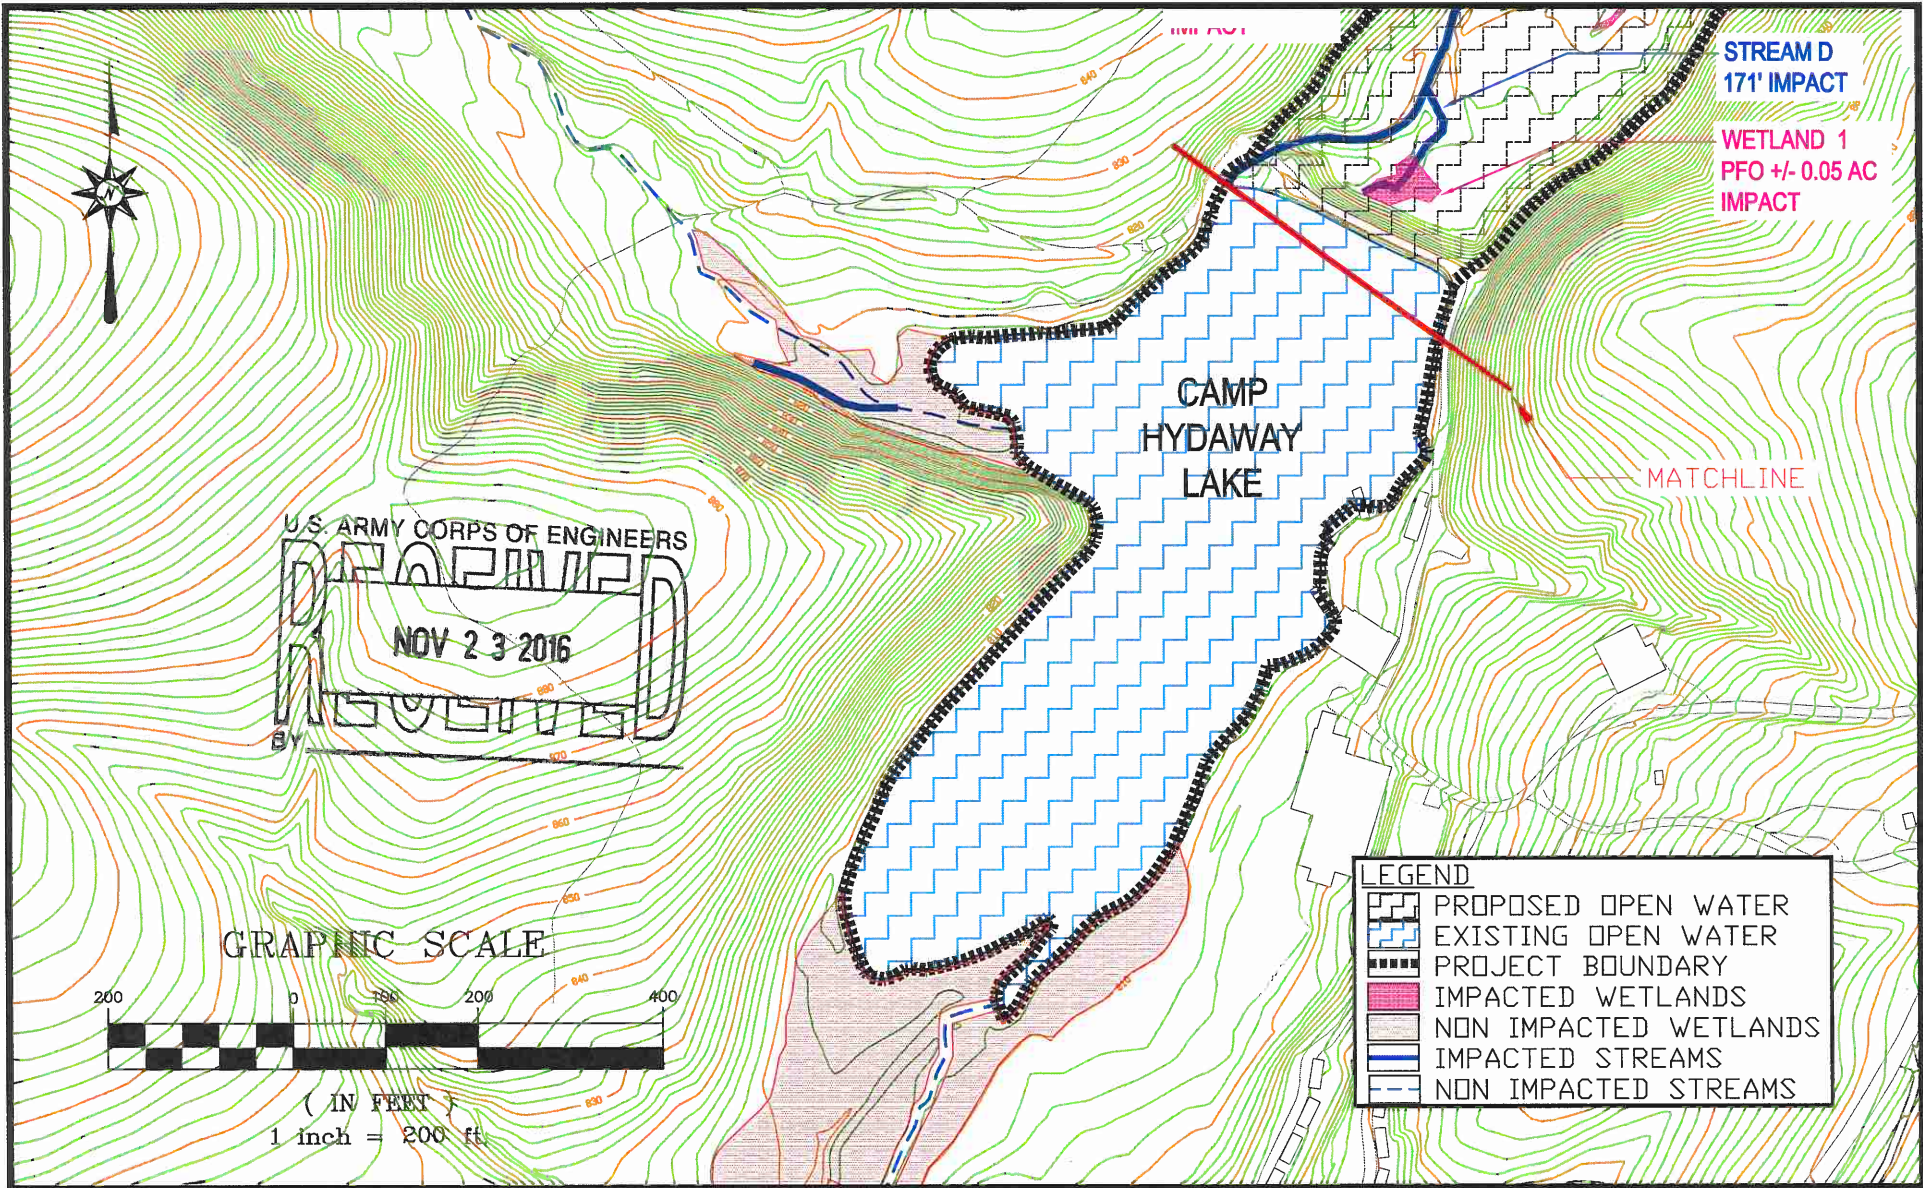

112 South Main Street - Post Office Box 556 - Gretna, Virginia 24557
Phone: 434.656.8961 - Fax: 434.656.8995
Web: www.reynoldsc Clark.com

CAMP HYDAWAY LAKE EXPANSION
CAMPBELL COUNTY, VIRGINIA
FIGURE 1-3c - PROJECT PLAN - SOUTH

DATE:
JUNE, 2016
REV. OCTOBER, 2016
SCALE:
1" = 200'