



REV.	DATE	DESCRIPTION	BY	APP.

DESIGNED:	NORFOLK DISTRICT CORPS OF ENGINEERS
CHECKED:	M.L.A. 21 JULY 14
DATE:	21 JULY 14
PROJECT:	NORFOLK DISTRICT FILE NO. 615014-06-24.PS(6)
DRAWING NO.:	WMC 2014-06-24.PS(6)
SURVEYED BY:	WATERWAY SURVEYS & ENGINEERING, LTD.

**U.S. COAST GUARD TRAINING FACILITIES  
PLANS FOR CONSTRUCTION  
YORK RIVER, VIRGINIA  
OVERALL PLAN**


A B C D E F G H

**RCVD 2/15/2017  
USACE-WR-R-NLW**

**SHEET NOTES:**

- AIDS TO NAVIGATION (ATON) NUMBER ONE (1) WILL BE REMOVED. ATON 2, 4, AND 26 SHALL BE RELOCATED BASED ON THE NEW CHANNEL ALIGNMENT. USCG 5TH DISTRICT WILL PROVIDE OVERSIGHT DURING THE RELOCATION AND REMOVAL EFFORTS, AND WILL BE RESPONSIBLE FOR REBUILDING THE ENTRANCE LIGHT, ATON NUMBER 1. SEE ON THIS SHEET.

- AREA TO BE DREDGE SANDY MATERIAL
- AREA TO BE DREDGE FINE MATERIAL
- BEACH FILL AREA 6.0' ELEVATION
- BEACH FILL SLOPES 20:1

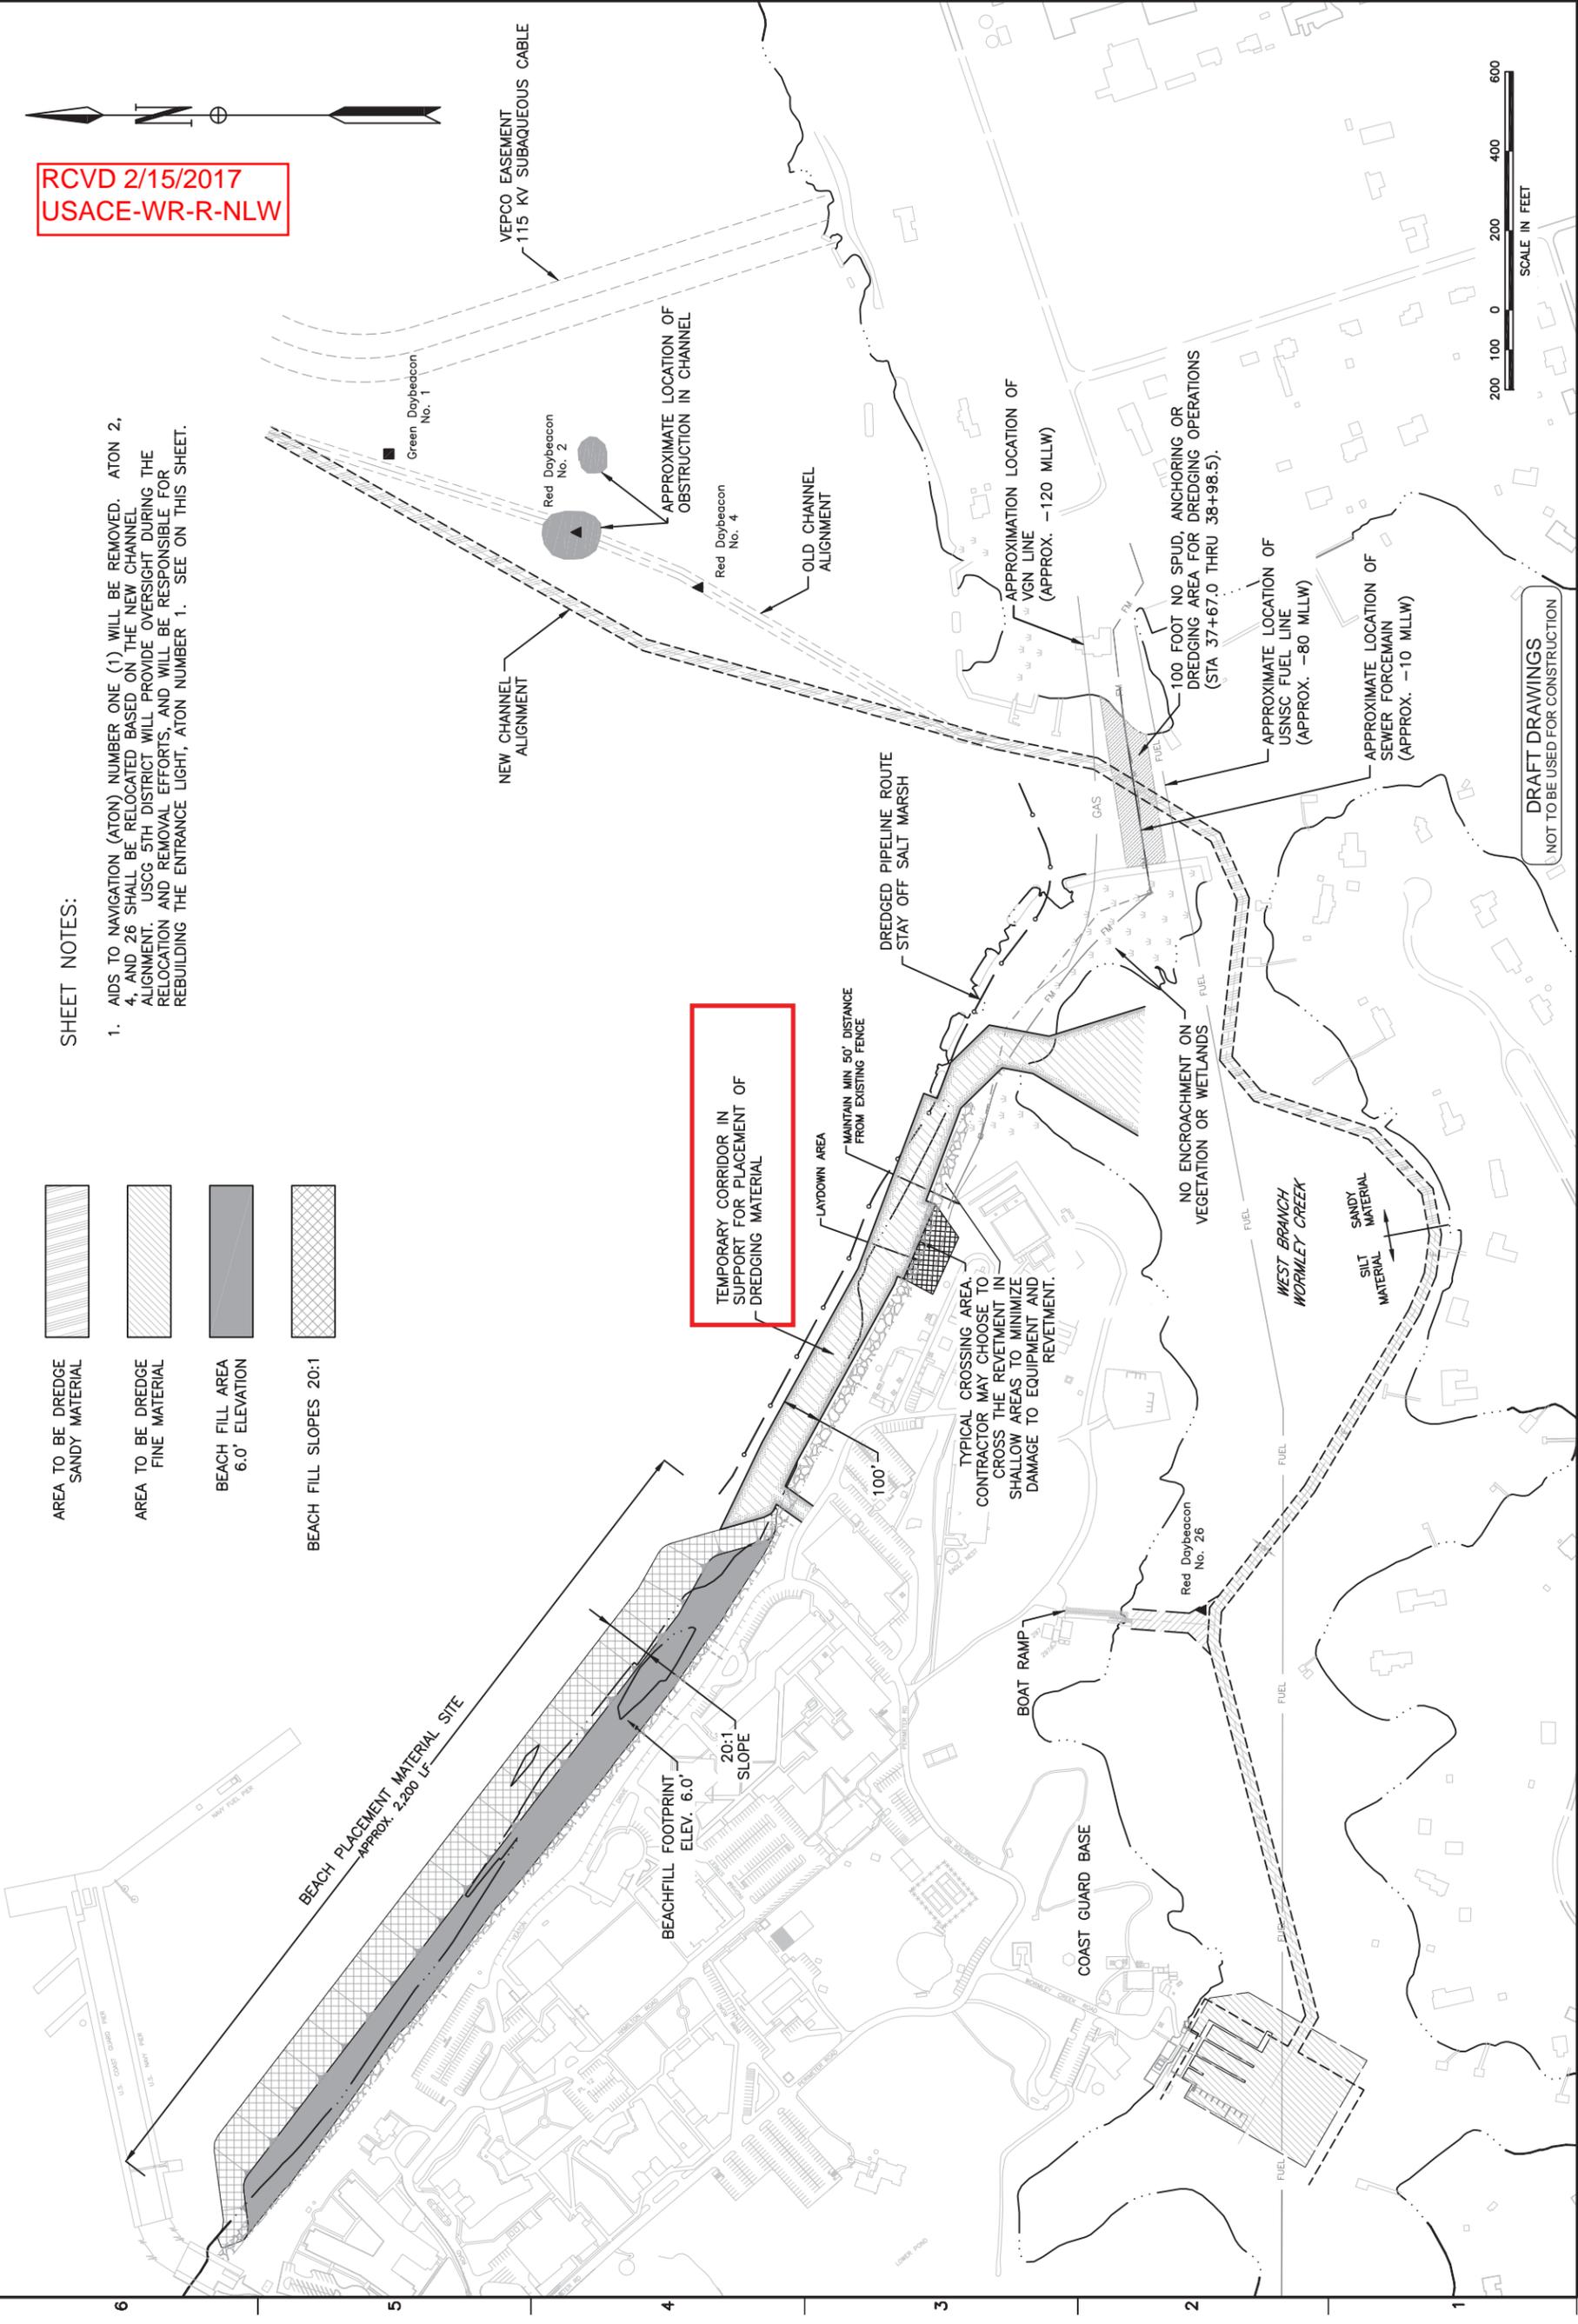

DRAFT DRAWINGS  
NOT TO BE USED FOR CONSTRUCTION