

HIGHLAND CONSERVATION GROUP, INC  
FMB MITIGATION BANK

PERMIT NO.	N/A	DATE:	1/4/2017
APPLICATION NO.	NAO-2014-01061	PROJECT NO.	14-21.02
DESIGNED:	LMD	FILE NAME:	GLM.DWG
CHECKED:	LMD	SCALE:	N.T.S.
USGS QUAD:	N/A	DRAWING NO.	1 OF 1


GENERAL LOCATION MAP

# LEGEND

- - - - - PROPERTY BOUNDARY
- - - - - DEED RESTRICTION AREA (152.7 ACRES)
- - - - - PROPOSED STREAM RESTORATION (340 LFT.)
- - - - - PROPOSED STREAM PRESERVATION (2,920 LFT.)
- - - - - PROPOSED STREAM ENHANCEMENT (510 LFT.)
- + GAS WELL

# GENERAL NOTES

1. THE COORDINATES SHOWN ARE VIRGINIA STATE PLANE NAD 83.
2. PROPERTY BOUNDARIES SURVEYED BY BAILEY LAND SURVEYING INC.
3. ACCESS ROADS AND GAS WELLS ARE EXEMPT FROM DEED RESTRICTION AREA UNLESS OTHERWISE NOTED.
4. THE APPROXIMATE GAS WELL AND PIPELINE LOCATIONS HAVE BEEN PROVIDED BY OTHERS. IN ALL CASES THEIR ACTUAL LOCATION NEEDS TO BE FIELD VERIFIED.

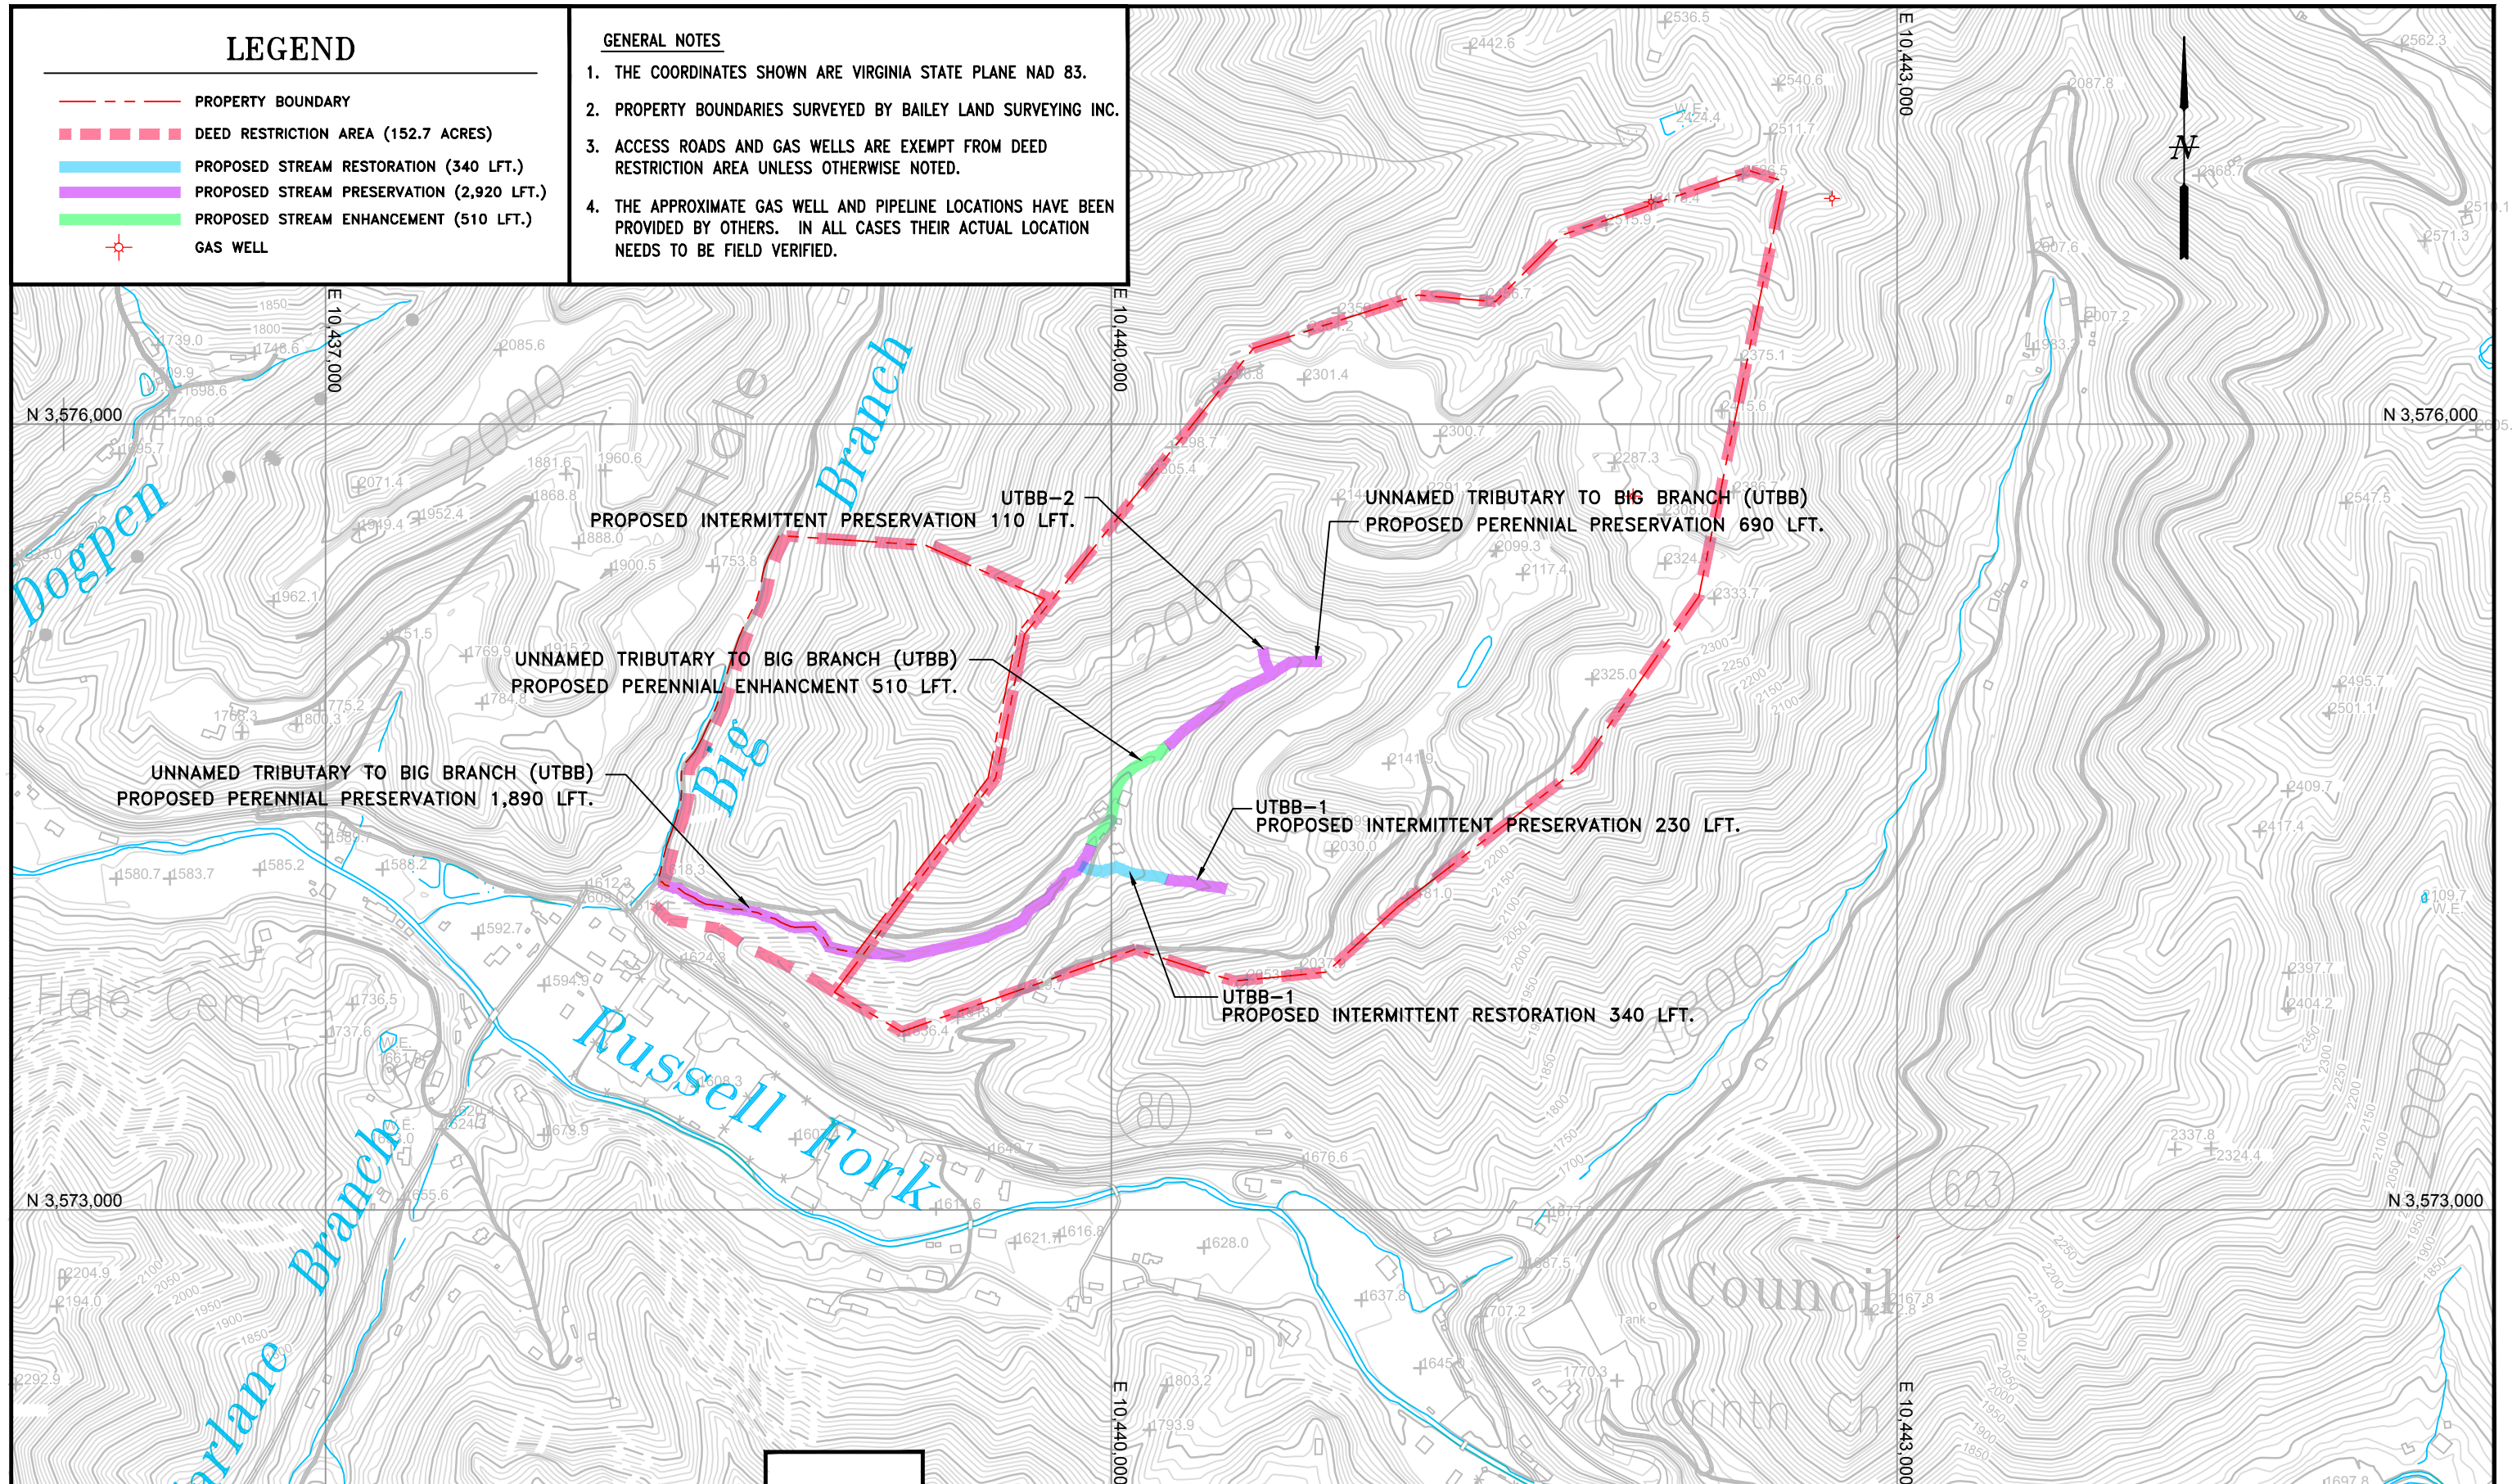

HIGHLAND CONSERVATION GROUP, INC  
FMB MITIGATION BANK

PERMIT NO.	N/A	DATE :	1/4/2017
APPLICATION NO.	NAO-2014-01061	PROJECT NO.	14-21.02
DESIGNED :	LMD	FILE NAME :	Carl Hale Mitigation Site.dwg
CHECKED :	LMD	SCALE :	1" = 600'
USGS QUAD:	BIG A MTN.	DRAWING NO.	1 OF 2


CARL HALE MITIGATION SITE  
PRELIMINARY MAP

# LEGEND

- PROPERTY BOUNDARY
- DEED RESTRICTION BOUNDARY (321 ACRES)
- PROPOSED STREAM RESTORATION (1,550 LFT.)
- PROPOSED STREAM PRESERVATION (5,310 LFT.)
- PERMITTEE RESPONSIBLE STREAM RESTORATION
- + GAS WELL

# GENERAL NOTES

1. THE COORDINATES SHOWN ARE VIRGINIA STATE PLANE NAD 83.
2. PROPERTY BOUNDARIES ARE APPROXIMATE. A NEW SURVEY SHOULD BE CONDUCTED TO VERIFY ACTUAL LOCATIONS.
3. ACCESS ROADS AND GAS WELLS ARE EXEMPT FROM DEED RESTRICTION AREA UNLESS OTHERWISE NOTED.
4. THE APPROXIMATE GAS WELL AND PIPELINE LOCATIONS HAVE BEEN PROVIDED BY OTHERS. IN ALL CASES THEIR ACTUAL LOCATION NEEDS TO BE FIELD VERIFIED.

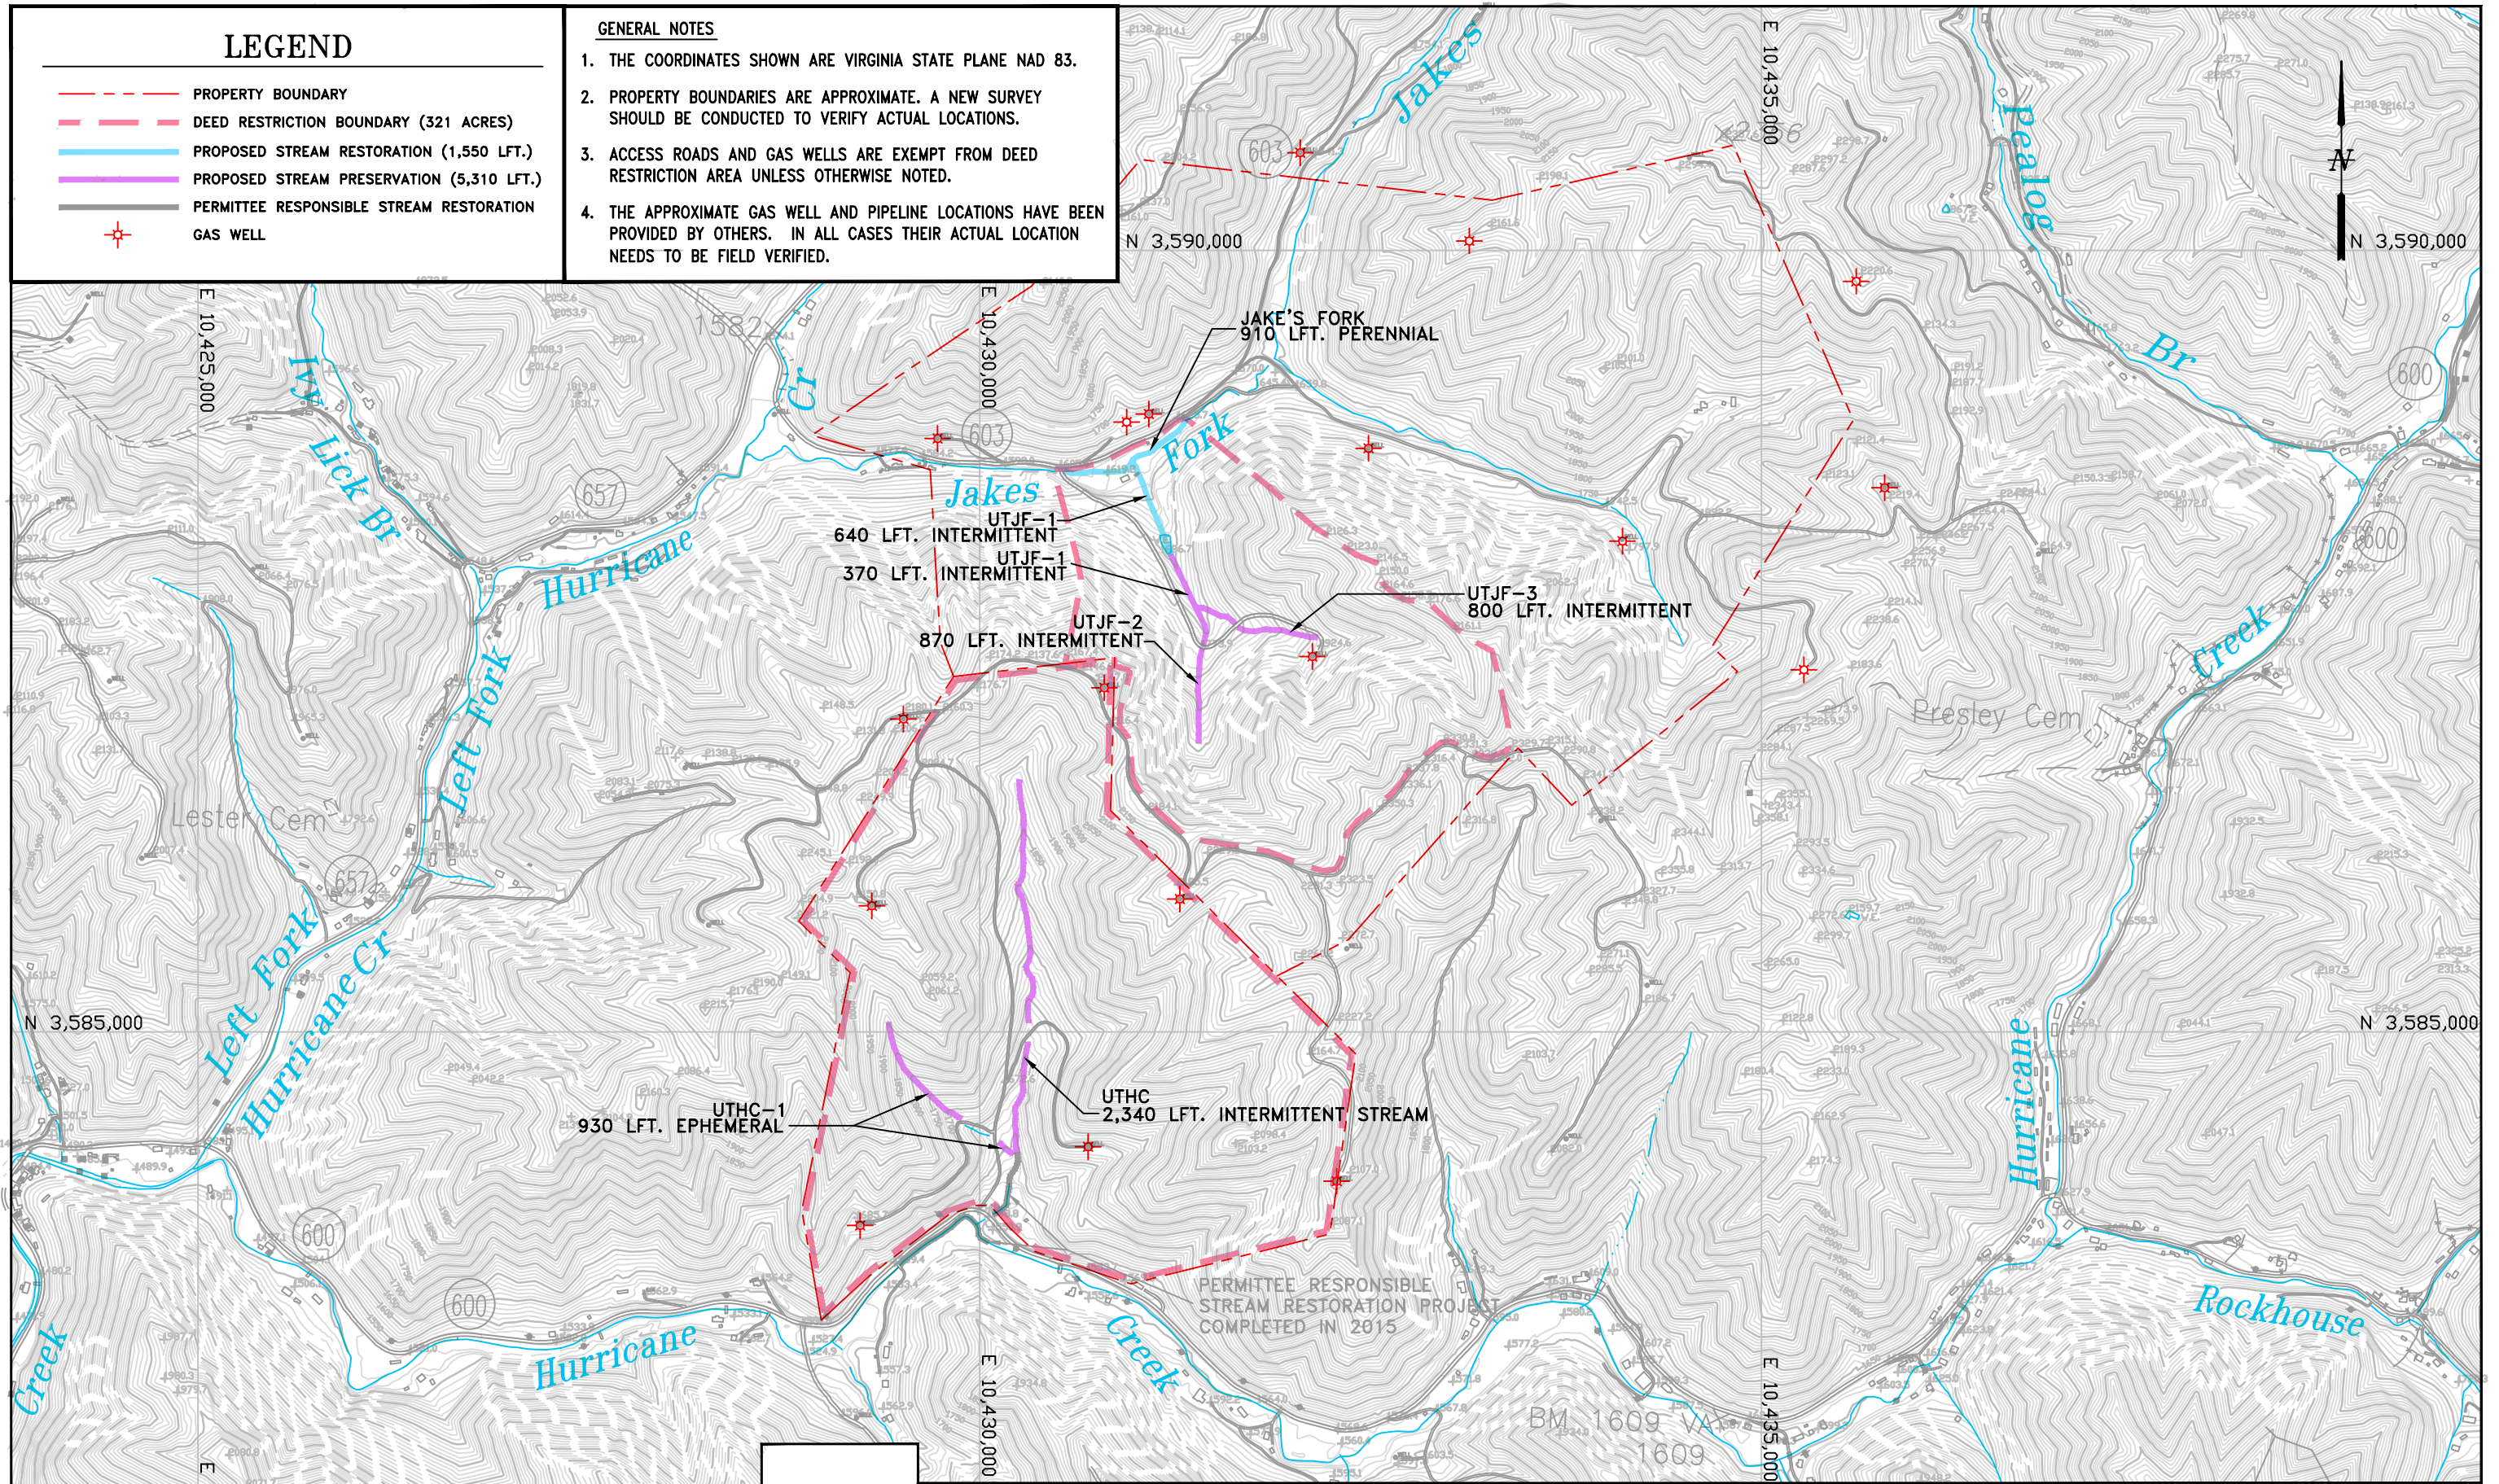

HIGHLAND CONSERVATION GROUP, INC  
FMB MITIGATION BANK

PERMIT NO.	N/A	DATE:	1/4/2017
APPLICATION NO.	NAO-2014-01061	PROJECT NO.	14-21.02
DESIGNED:	NBB	FILE NAME	:\McGlothlin-Compton Mitigation Site.dwg
CHECKED:	LMD	SCALE:	1" = 1000'
USGS QUAD:	BIG A MTN.	DRAWING NO.	2 OF 2

MCGLOTHLIN-COMPTON MITIGATION SITE  
PRELIMINARY MAP