
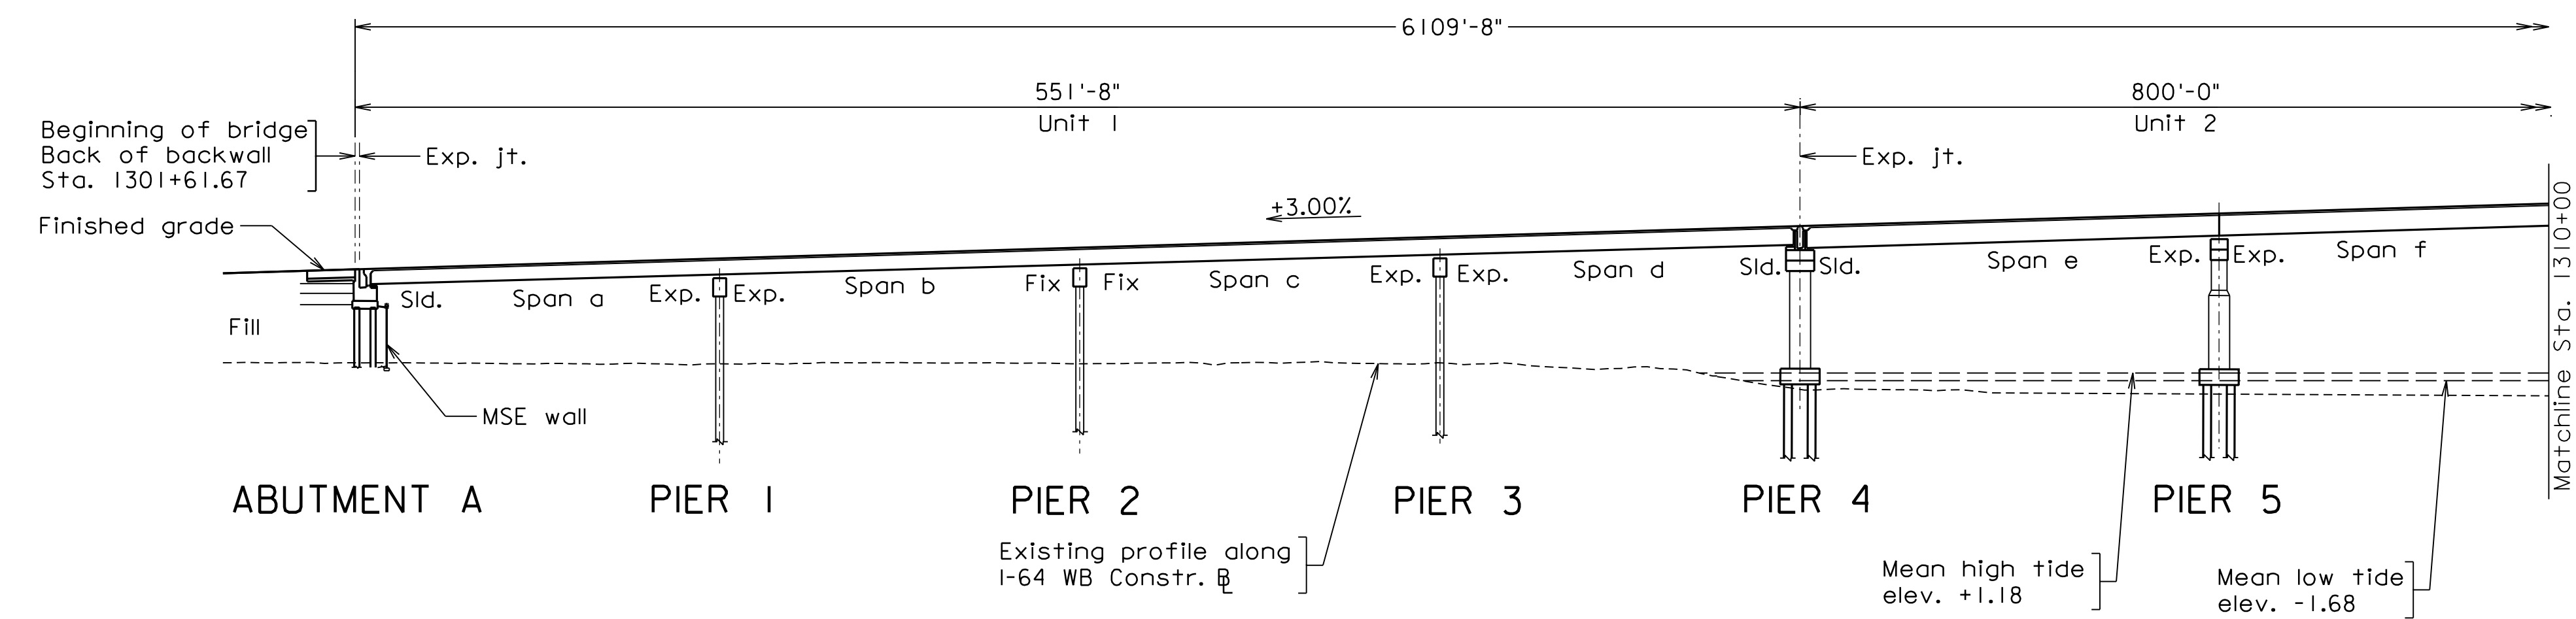


b106692_001-HR.dgn

2:37:37 PM

12/19/2017

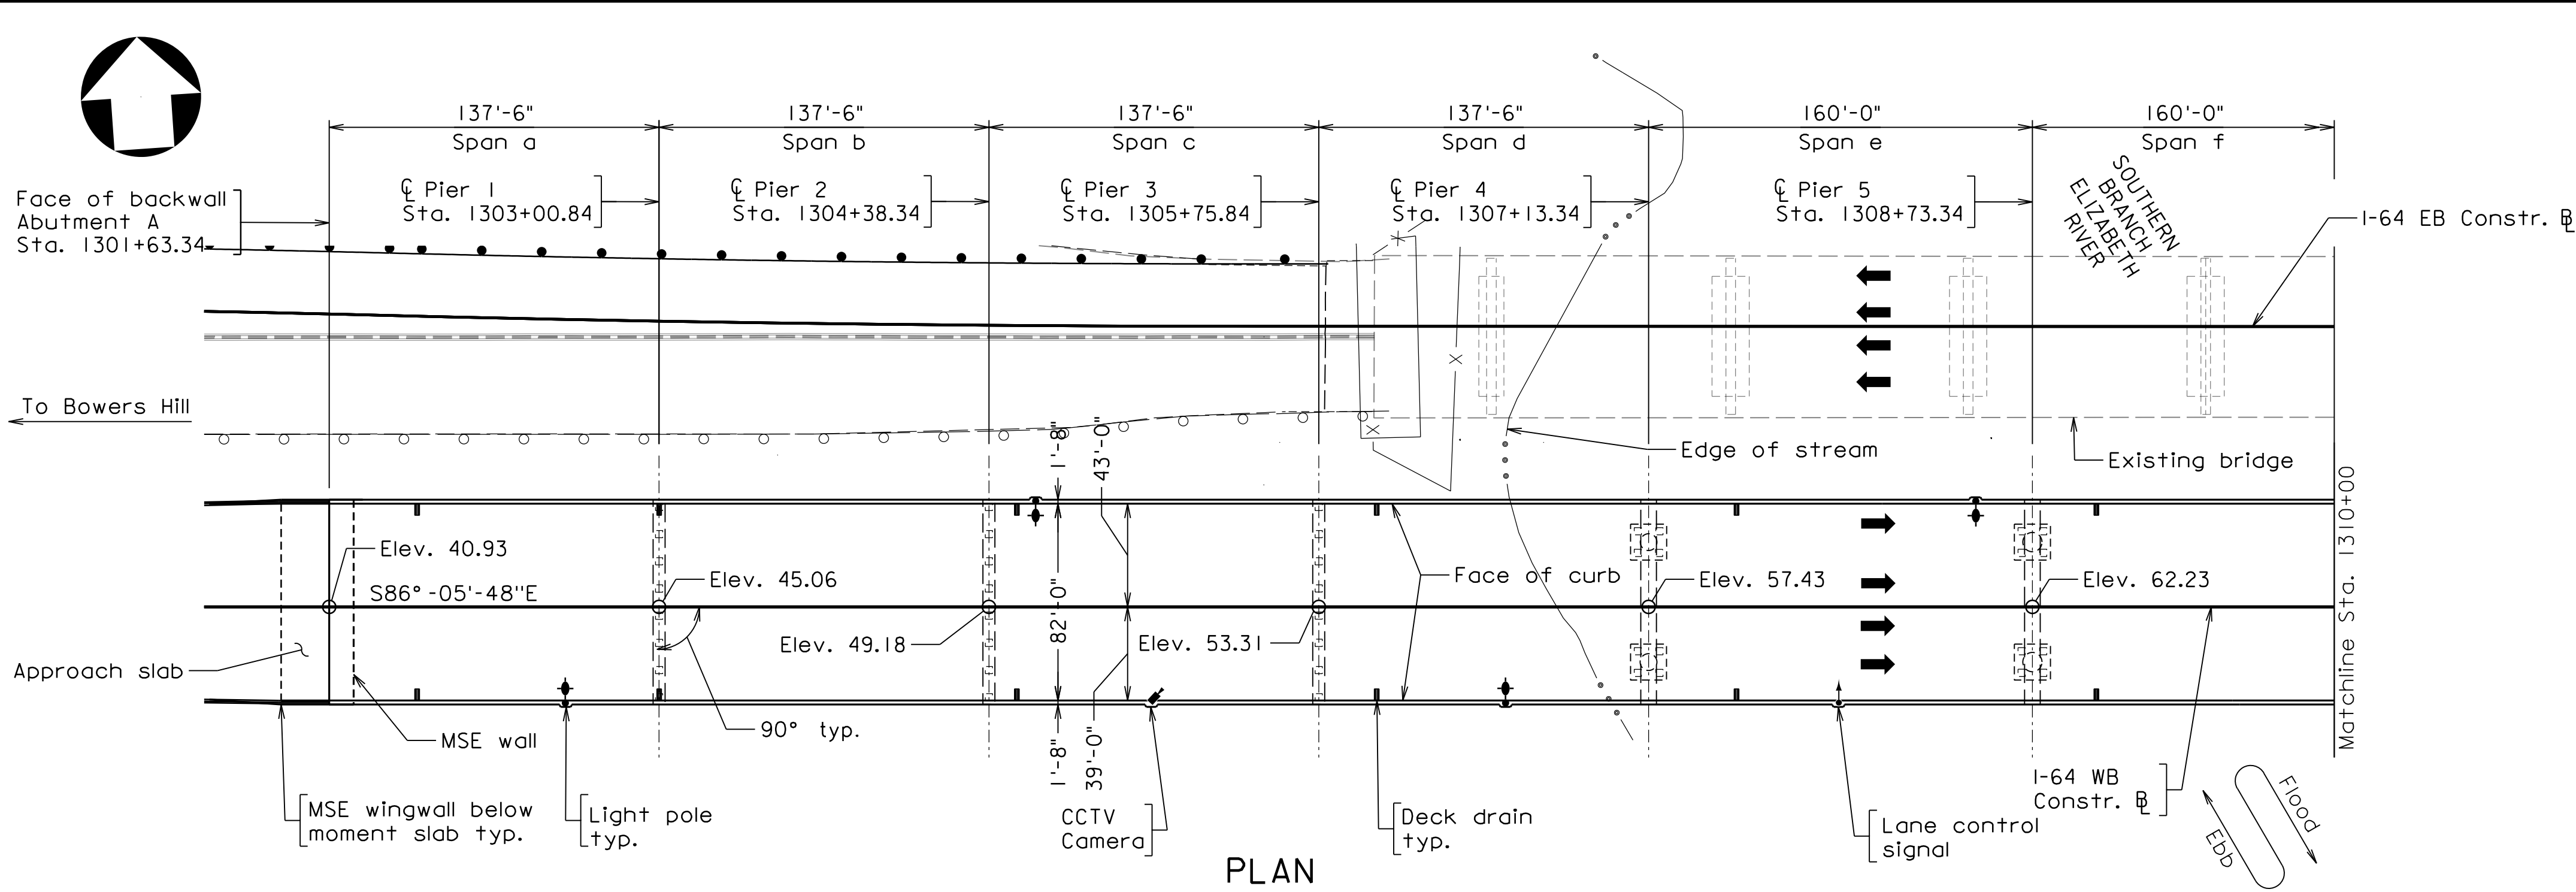

PARSONS TRANSPORTATION GROUP, INC. OF VIRGINIA FAIRFAX, VIRGINIA BRIDGE ENGINEERS	
PLANS BY:	Consultant
COORDINATED:	
SUPERVISED:	
DESIGNED:	Ali M. Ghalib
DRAWN:	Michael T. Wleczorek
CHECKED:	Gregory H. Shafer

NOTES:

- For approach slab details, see VDOT Standard Plan No. BAS-11.
- For deck drain details, see VDOT Manual of the Structure and Bridge Division Part 2, file Nos. 22.03-14 and 22.03-27.

LEGEND:

- Slid. Sliding bearing
Fix Fixed bearing
Exp. Expansion bearing

PRELIMINARY PLANS
THESE PLANS NOT TO BE USED
FOR CONSTRUCTION OF BRIDGE

Scale: 1" = 50'

FHWA REGION	STATE	FEDERAL AID PROJECT	STATE		SHEET NO.
			ROUTE	PROJECT	
3	VA.	NHPP-064-3(488)	64	0064-131-811, B662	01
NBIS Number:		-	UPC No.	106692	
Federal Oversight Code:		F0	FHWA Construction and Scour Code:		X971-S5

DESIGN EXCEPTION(S):

None

GENERAL NOTES:

Width: 82'-0" face-to-face of curbs.

Span layout: Unit 1: 4-137'-6" prestressed concrete 77" deep bulb-T spans.
Unit 2: 5-160'-0" prestressed concrete 93" deep bulb-T spans.
Unit 3: 6-196'-0" prestressed concrete 95" deep bulb-T spans.
Unit 4: 192'-6"-250'-207'-6" continuous steel plate girder spans.
Unit 5: 3-160', 2-154'-5", 2-150' prestressed concrete 93" deep bulb-T spans.
Unit 6: 1-160', 2-155'-9", 3-150' prestressed concrete 93" deep bulb-T spans.
Unit 7: 1-150', 4-155', 1-150' prestressed concrete 93" deep bulb-T spans.
All bulb-T beams in units 1-3, 5-7 shall be continuous for, superimposed dead load and live load (including impact).

Capacity: HL-93 loading.

Drainage Area: Tidal

Specifications: Construction: Virginia Department of Transportation Road and Bridge Specifications, 2016.

Design: AASHTO LRFD Bridge Design Specifications, 7th Edition, 2014; including 2015 and 2016 Interims and VDOT Modifications.

Standards: Virginia Department of Transportation Road and Bridge Standards, 2016; including all current revisions.

Guide Specifications and Commentary for Vessel Collision Design Highway Bridges, 2nd Edition, 2009; 2010 Interim Specifications.

These plans are incomplete unless accompanied by the Supplemental Specifications and Special Provisions included in the contract documents.

Design loading includes 20 psf allowance for construction tolerances and construction methods.

Design loading includes 15 psf allowance for future wearing surface.

All structural steel, except bearings and sole plates, shall be ASTM A709 Grade 50W and shall be unpainted except as required by Section 407 of the Specifications. Structural steel in bearings and sole plates shall be ASTM A709 Grade 36 and shall be painted.

Concrete in prestressed piles shall be Class A5. Concrete in superstructure, parapets and backwalls of abutments shall be Low Shrinkage Class A4 Modified; in substructure, Class A3; in bag riprap in tidal water, Class A3.

Prestressed concrete in bulb-T shall be Class A5 having a minimum compressive cylinder strength at 28 days rangin from 8,000 psi to 10,000 psi and a minimum compressive cylinder strength at time of release of strands ranging from 6,500 to 8,000 psi.

All reinforcing steel shall be deformed and shall conform to ASTM A615, Grade 60 except for reinforcing steels noted as Corrosion Resistant Reinforcement (CRR) which shall conform to Section 223 of the Specifications. All reinforcing bar dimensions on the detailed drawings are to centers of bars except where otherwise noted and are subject to fabrication and construction tolerances.

CRR steels shall conform to one or more of the three Classes listed in Section 223 of the Specifications. The Class(es) of CRR steel(s) required on this project is/are noted on plan sheets and in the reinforcing steel schedule. CRR Steel, Class II or Class III, may be substituted for Class I. CRR Steel, Class III, may be substituted for Class II.

Prestressing strands shall be uncoated, seven-wire, low-relaxation steel strands conforming to ASTM A416 Grade 270 except in the precast concrete piling.



COMMONWEALTH OF VIRGINIA DEPARTMENT OF TRANSPORTATION

PROPOSED BRIDGE ON
I-64 (WBL) OVER SOUTHERN BRANCH ELIZABETH RIVER,
NPBL RR, AND RTE. 166 (BAINBRIDGE BLVD.)
CITY OF CHEASAPEAKE - 1.7 MI. W. OF ROUTE I-464
PROJ. 0064-131-811, B662

Recommended for Approval: _____

Design - Build Project Manager
Granite/Parsons/Corman Joint Venture

Date

Approved: _____

Chief Engineer

Date



Date: November 2017

© 2017, Commonwealth of Virginia


Sheet 01 of 15

No.	Description	Date
REVISIONS		
For Table of Revisions see sheet 2.		

FHWA REGION	STATE	FEDERAL AID	ROUTE	STATE	SHEET NO.
		PROJECT		PROJECT	
3	VA.	NHPP-064-3(488)	64	0064-131-811, B662	02

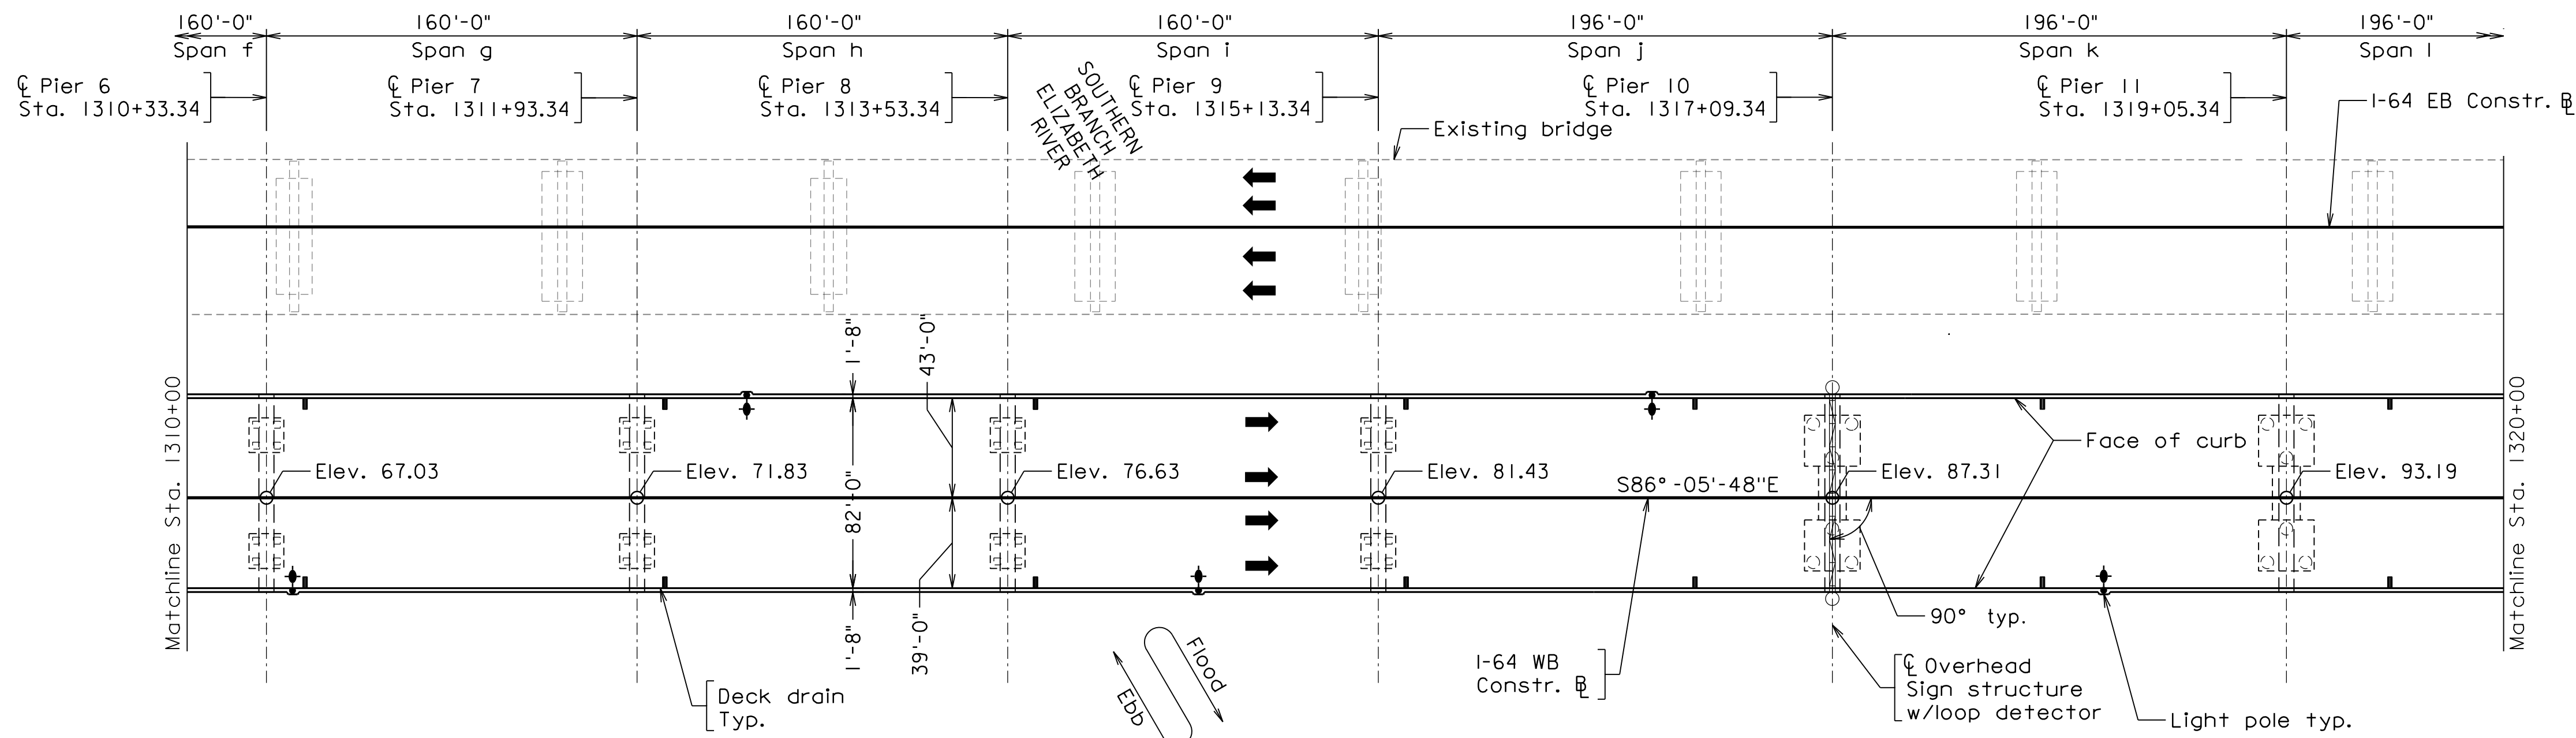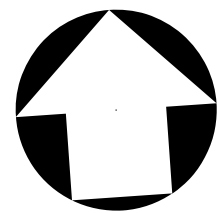

PLAN

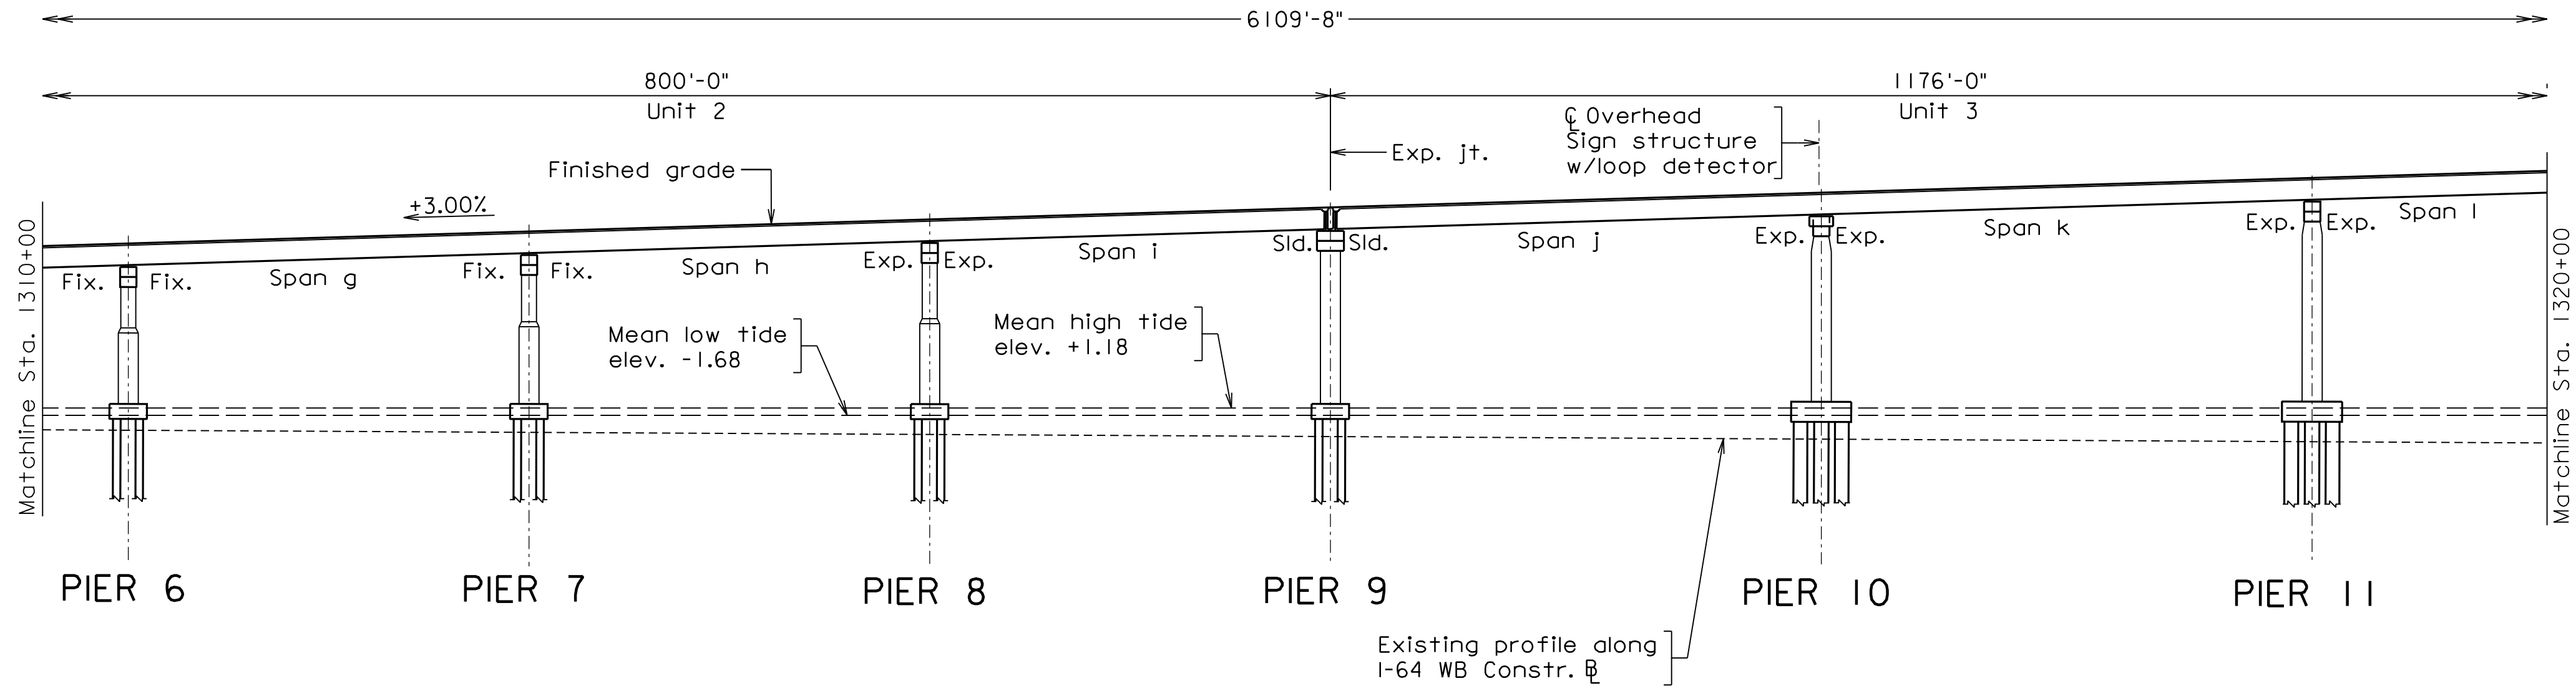

DEVELOPED SECTION ALONG I-64 WB CONSTR.

PRELIMINARY PLANS
THESE PLANS NOT TO BE USED
FOR CONSTRUCTION OF BRIDGE

b:106692.002-HR.dgn
1:28:08 PM
12/18/2017




PARSONS TRANSPORTATION
GROUP INC. OF VIRGINIA
FAIRFAX, VIRGINIA
BRIDGE ENGINEER

Scale: 1" = 50'

© 2017, Commonwealth of Virginia

			COMMONWEALTH OF VIRGINIA DEPARTMENT OF TRANSPORTATION			
			STRUCTURE AND BRIDGE DIVISION			
			GENERAL PLAN AND ELEVATION-2			
No.	Description	Date	Designed: AMC	Date	Plan No.	Sheet No.
			Drawn: MTW	Nov 2017		02 of 15
			Checked: GHS			
Revisions						

FHWA REGION	FEDERAL AID		STATE		SHEET NO.
	STATE	PROJECT	ROUTE	PROJECT	
3	VA.	NHPP-064-3(488)	64	0064-131-811, B662	03

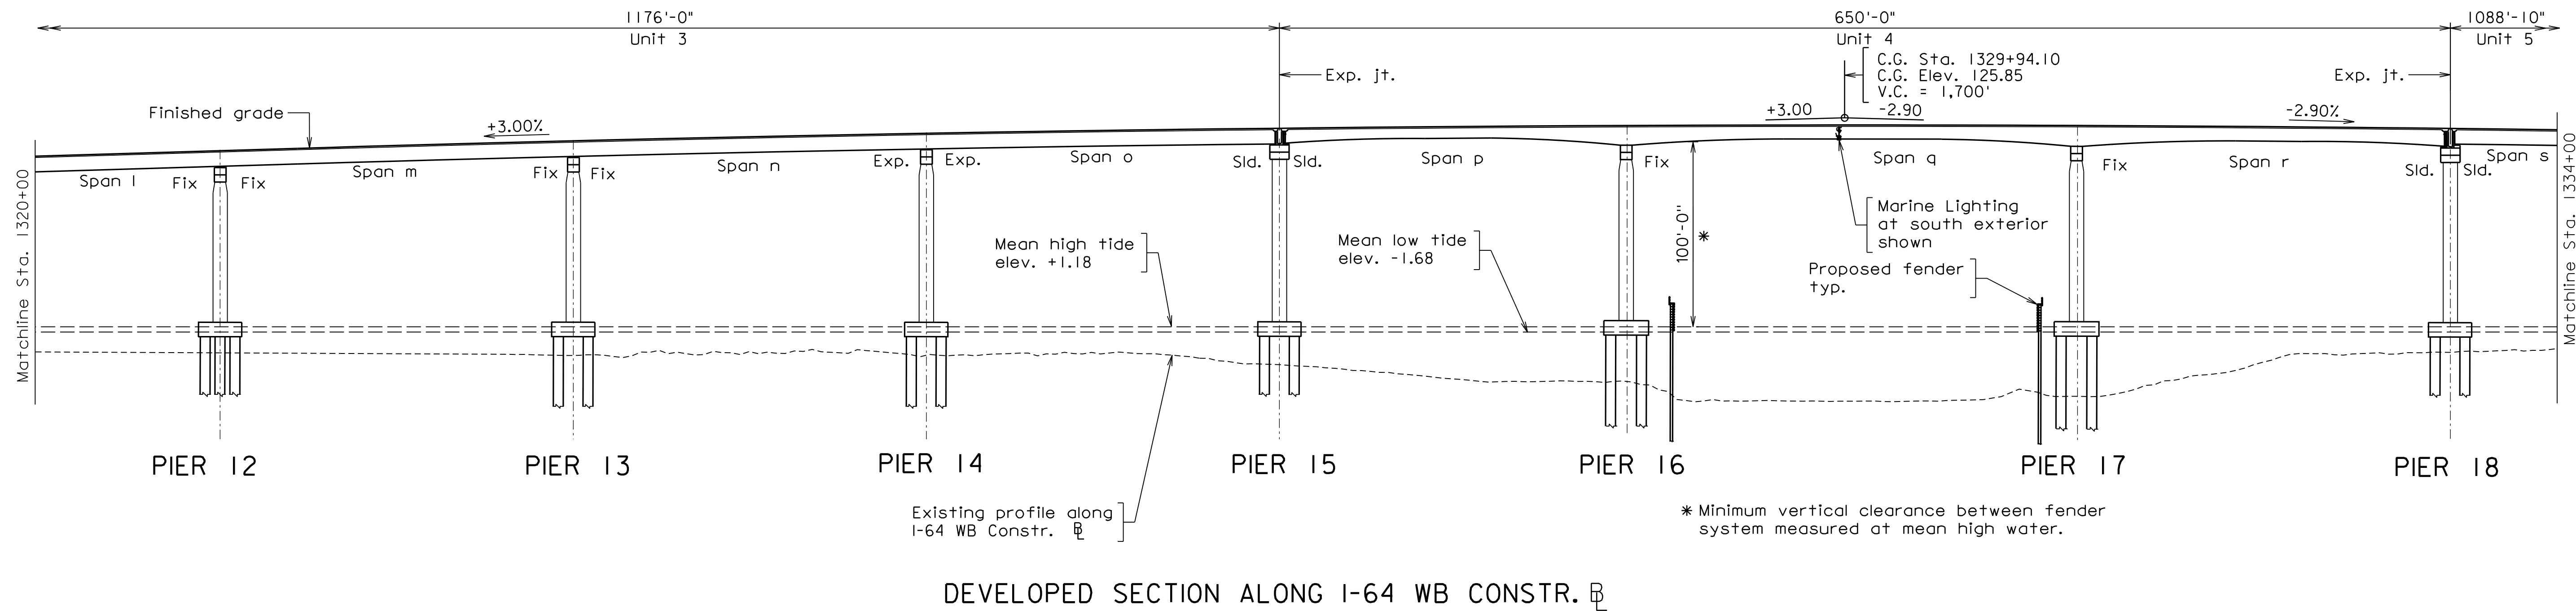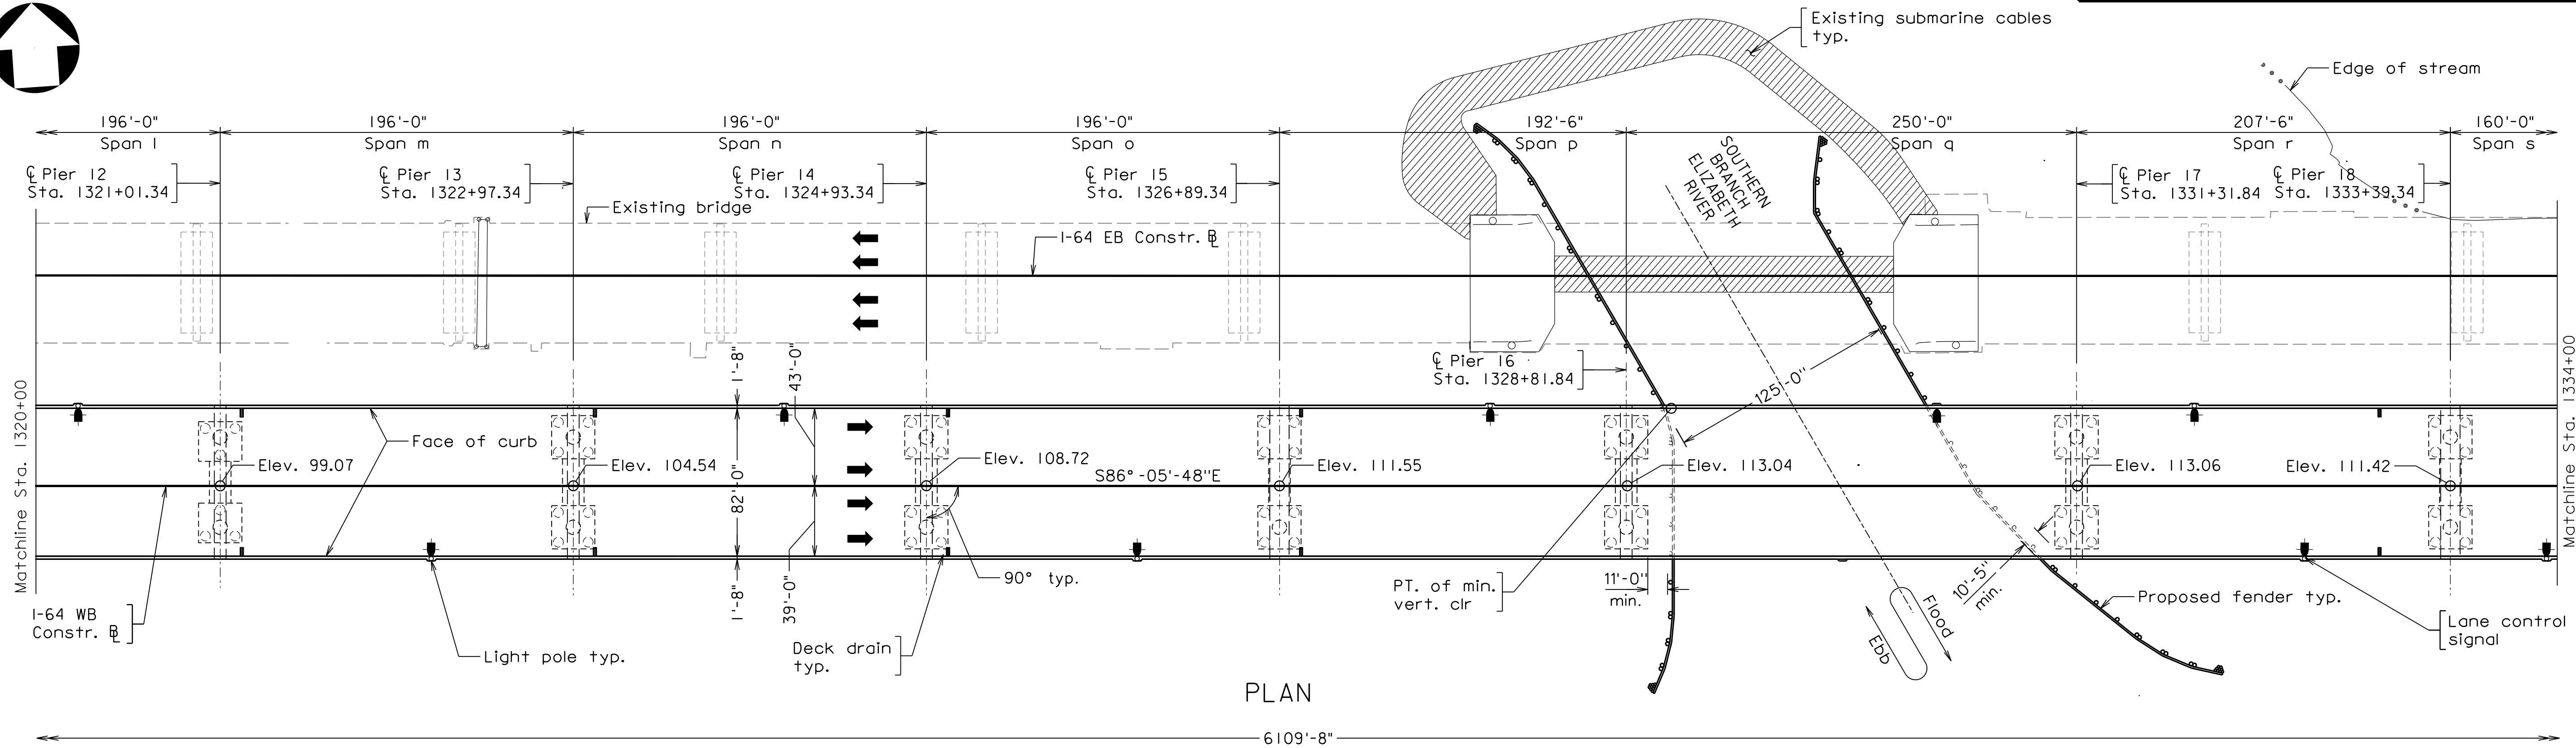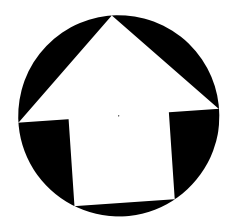

PRELIMINARY PLANS
THESE PLANS NOT TO BE USED
FOR CONSTRUCTION OF BRIDGE

			COMMONWEALTH OF VIRGINIA DEPARTMENT OF TRANSPORTATION			
			STRUCTURE AND BRIDGE DIVISION			
			GENERAL PLAN AND ELEVATION-3			
No.	Description	Date	Designed: AMC	Date	Plan No.	Sheet No.
			Drawn: MTW	Nov 2017		03 of 15
			Checked: AMS			
Revisions						

b:106692.003-HR.dgn

7:52:40 AM




1/10/2018

PARSONS TRANSPORTATION
GROUP INC. OF VIRGINIA
FAIRFAX, VIRGINIA
BRIDGE ENGINEER

Scale: 1" = 50'

© 2018, Commonwealth of Virginia


FHWA REGION	FEDERAL AID		STATE		SHEET NO.
	STATE	PROJECT	ROUTE	PROJECT	
3	VA.	NHPP-064-3(488)	64	0064-131-811, B662	04

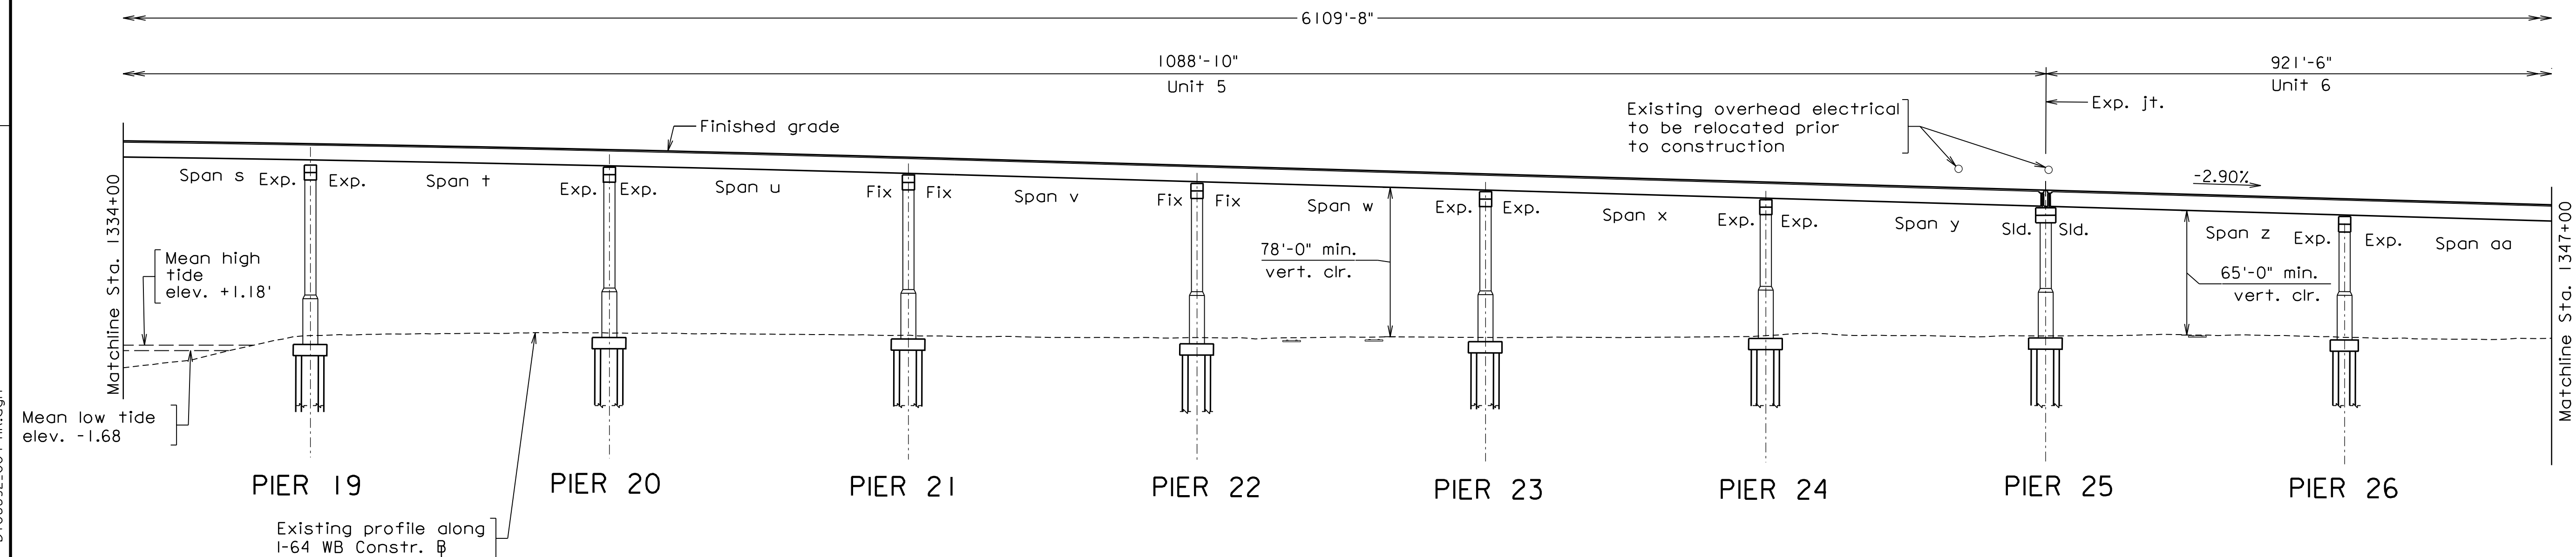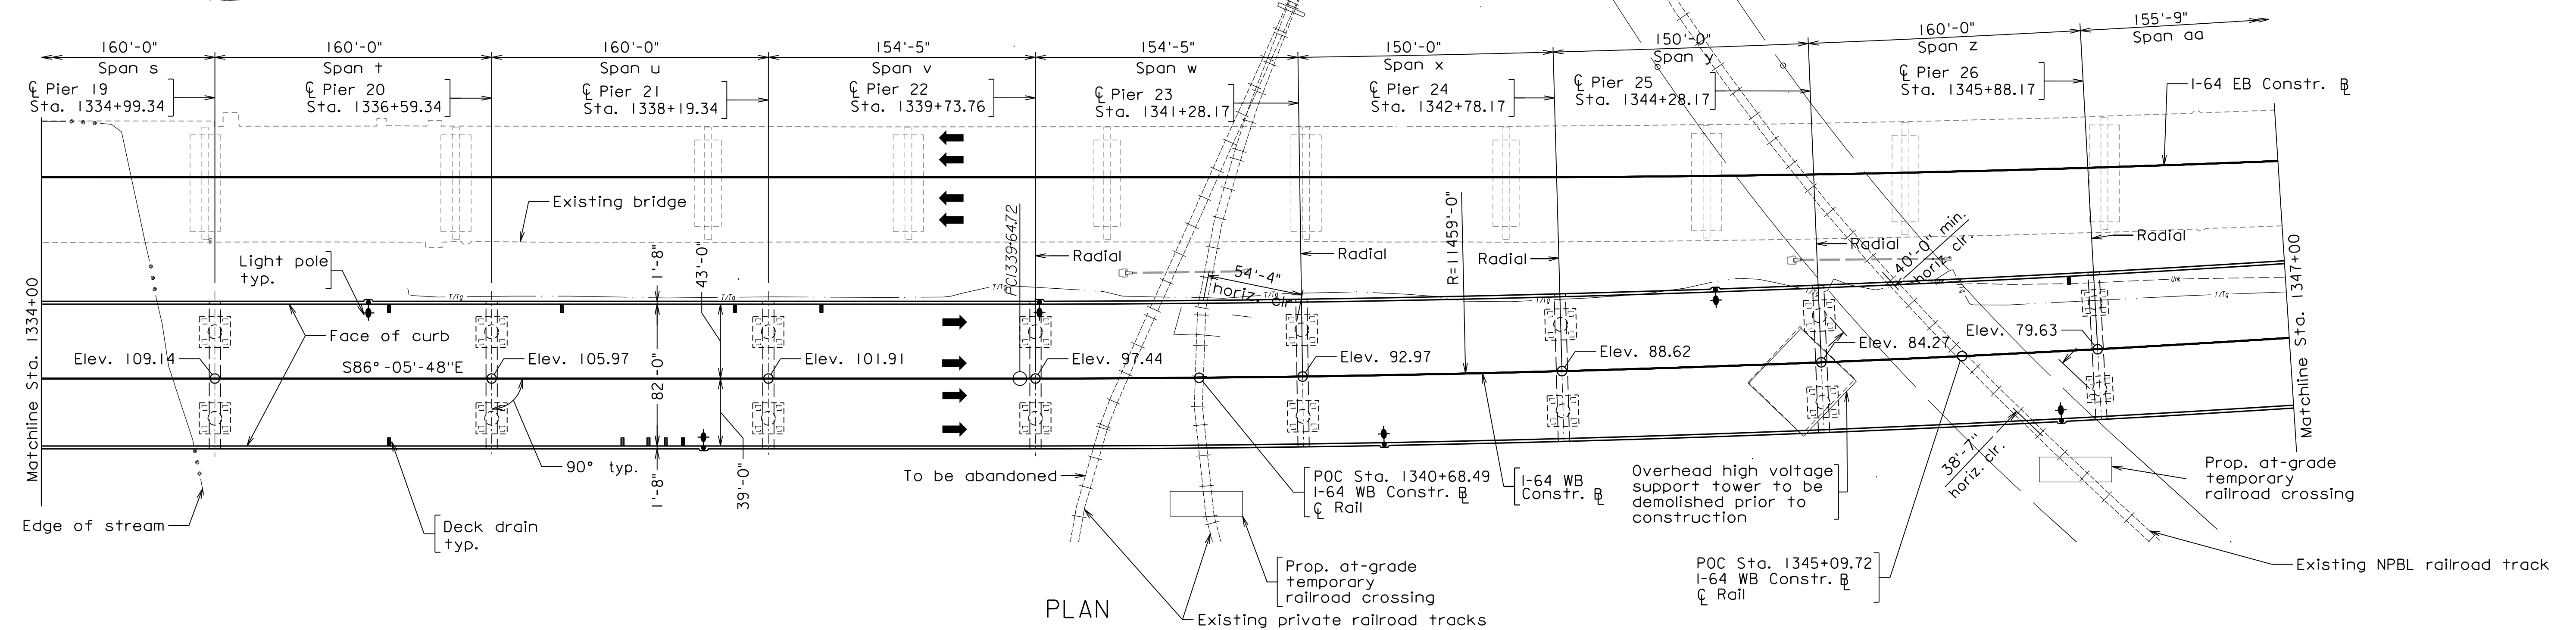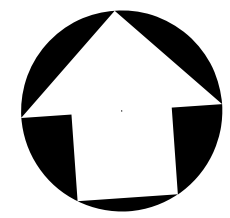



DEVELOPED SECTION ALONG I-64 WB CONSTR. B

PRELIMINARY PLANS
THESE PLANS NOT TO BE USED
FOR CONSTRUCTION OF BRIDGE

			COMMONWEALTH OF VIRGINIA DEPARTMENT OF TRANSPORTATION			
			STRUCTURE AND BRIDGE DIVISION			
			GENERAL PLAN AND ELEVATION-4			
No.	Description	Date	Designed: <u>AMC</u> Drawn: <u>MTW</u> Checked: <u>GHS</u>	Date Nov 2017	Plan No.	Sheet No. 04 of 15
Revisions						

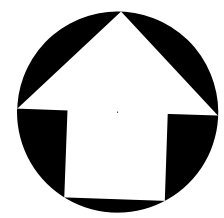

FHWA REGION	STATE	FEDERAL AID	ROUTE	STATE	SHEET NO.
		PROJECT		PROJECT	
3	VA.	NHPP-064-3(488)	64	0064-131-811, B662	05

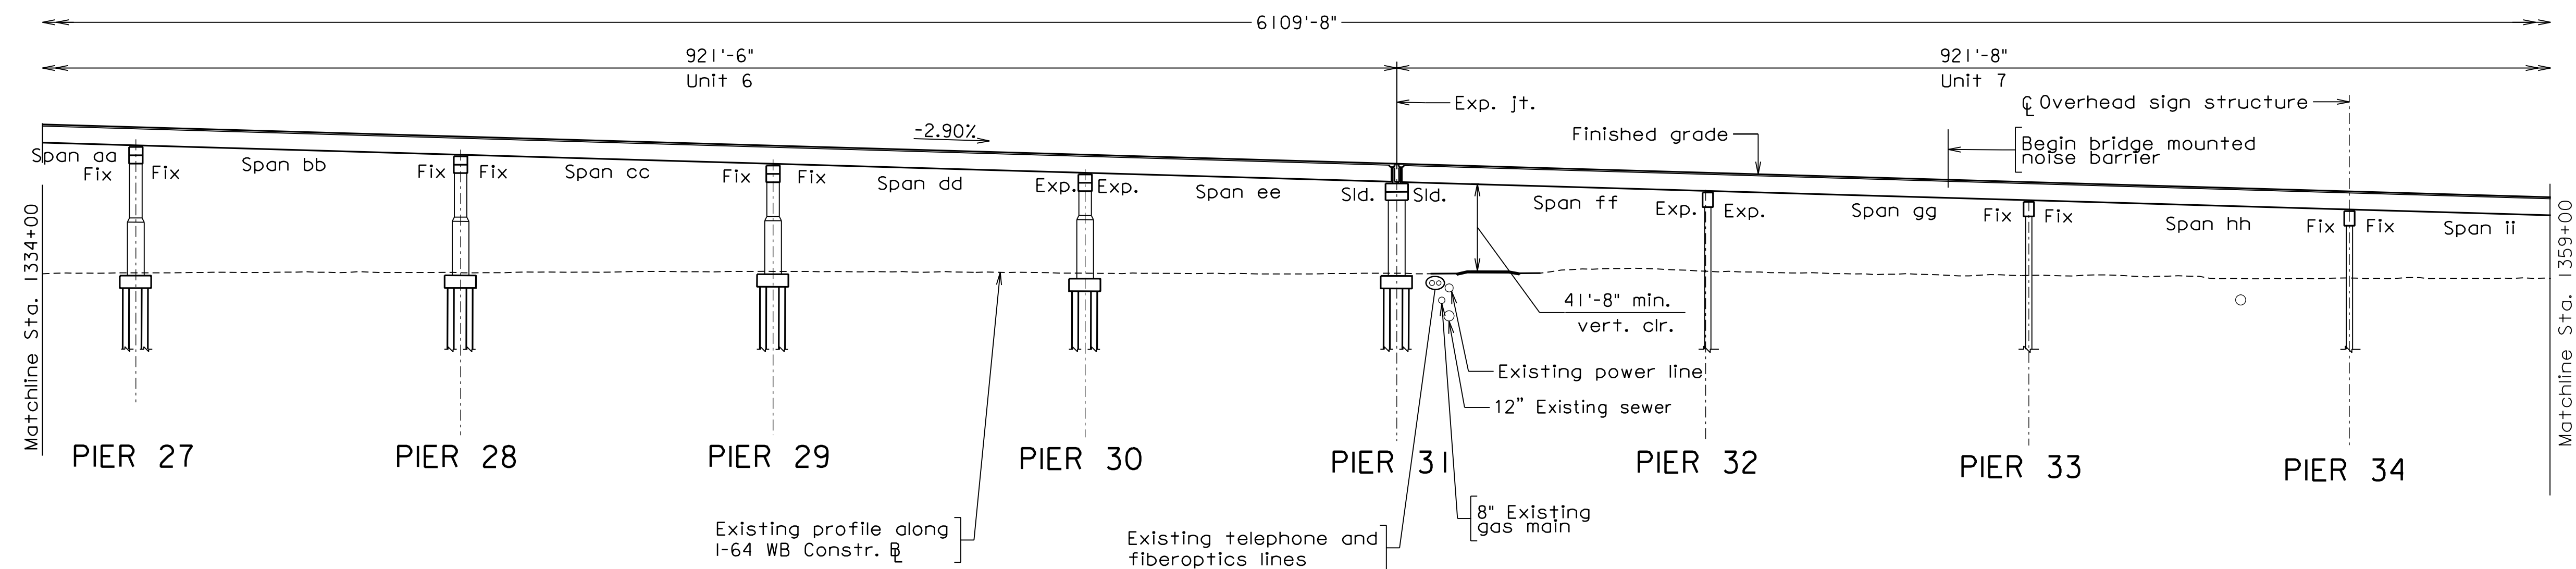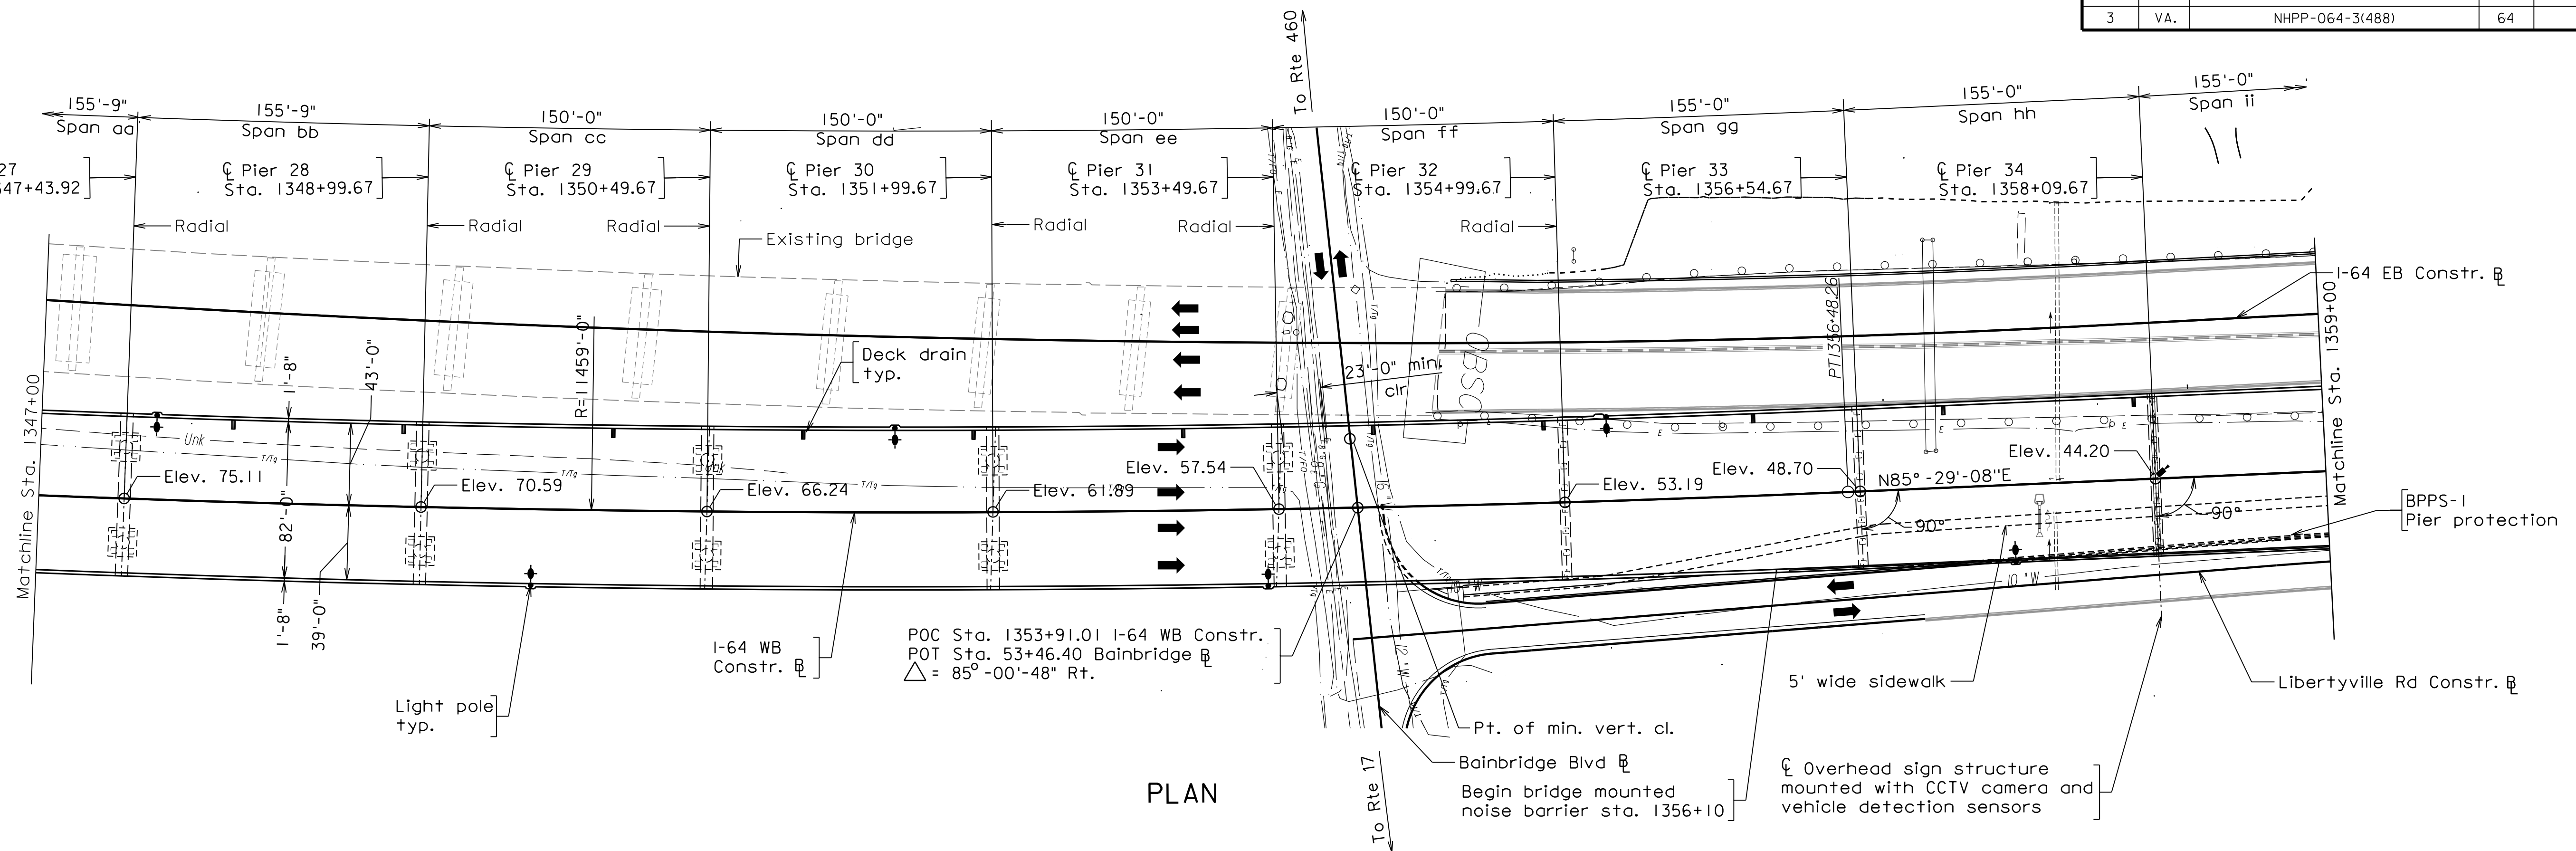

DEVELOPED SECTION ALONG I-64 WB CONSTR. B

PRELIMINARY PLANS
THESE PLANS NOT TO BE USED
FOR CONSTRUCTION OF BRIDGE

b106692.005-HR.dgn

1:29:46 PM




12/18/2017

PARSONS TRANSPORTATION
GROUP INC. OF VIRGINIA
FAIRFAX, VIRGINIA
BRIDGE ENGINEER

Scale: 1" = 50'

© 2017, Commonwealth of Virginia


COMMONWEALTH OF VIRGINIA DEPARTMENT OF TRANSPORTATION			
STRUCTURE AND BRIDGE DIVISION			
GENERAL PLAN AND ELEVATION-5			
No.	Description	Date	
1	Designed: AMC	Date	Plan No.
2	Drawn: MTW	Nov 2017	Sheet No.
3	Checked: GHS		05 of 15
Revisions			

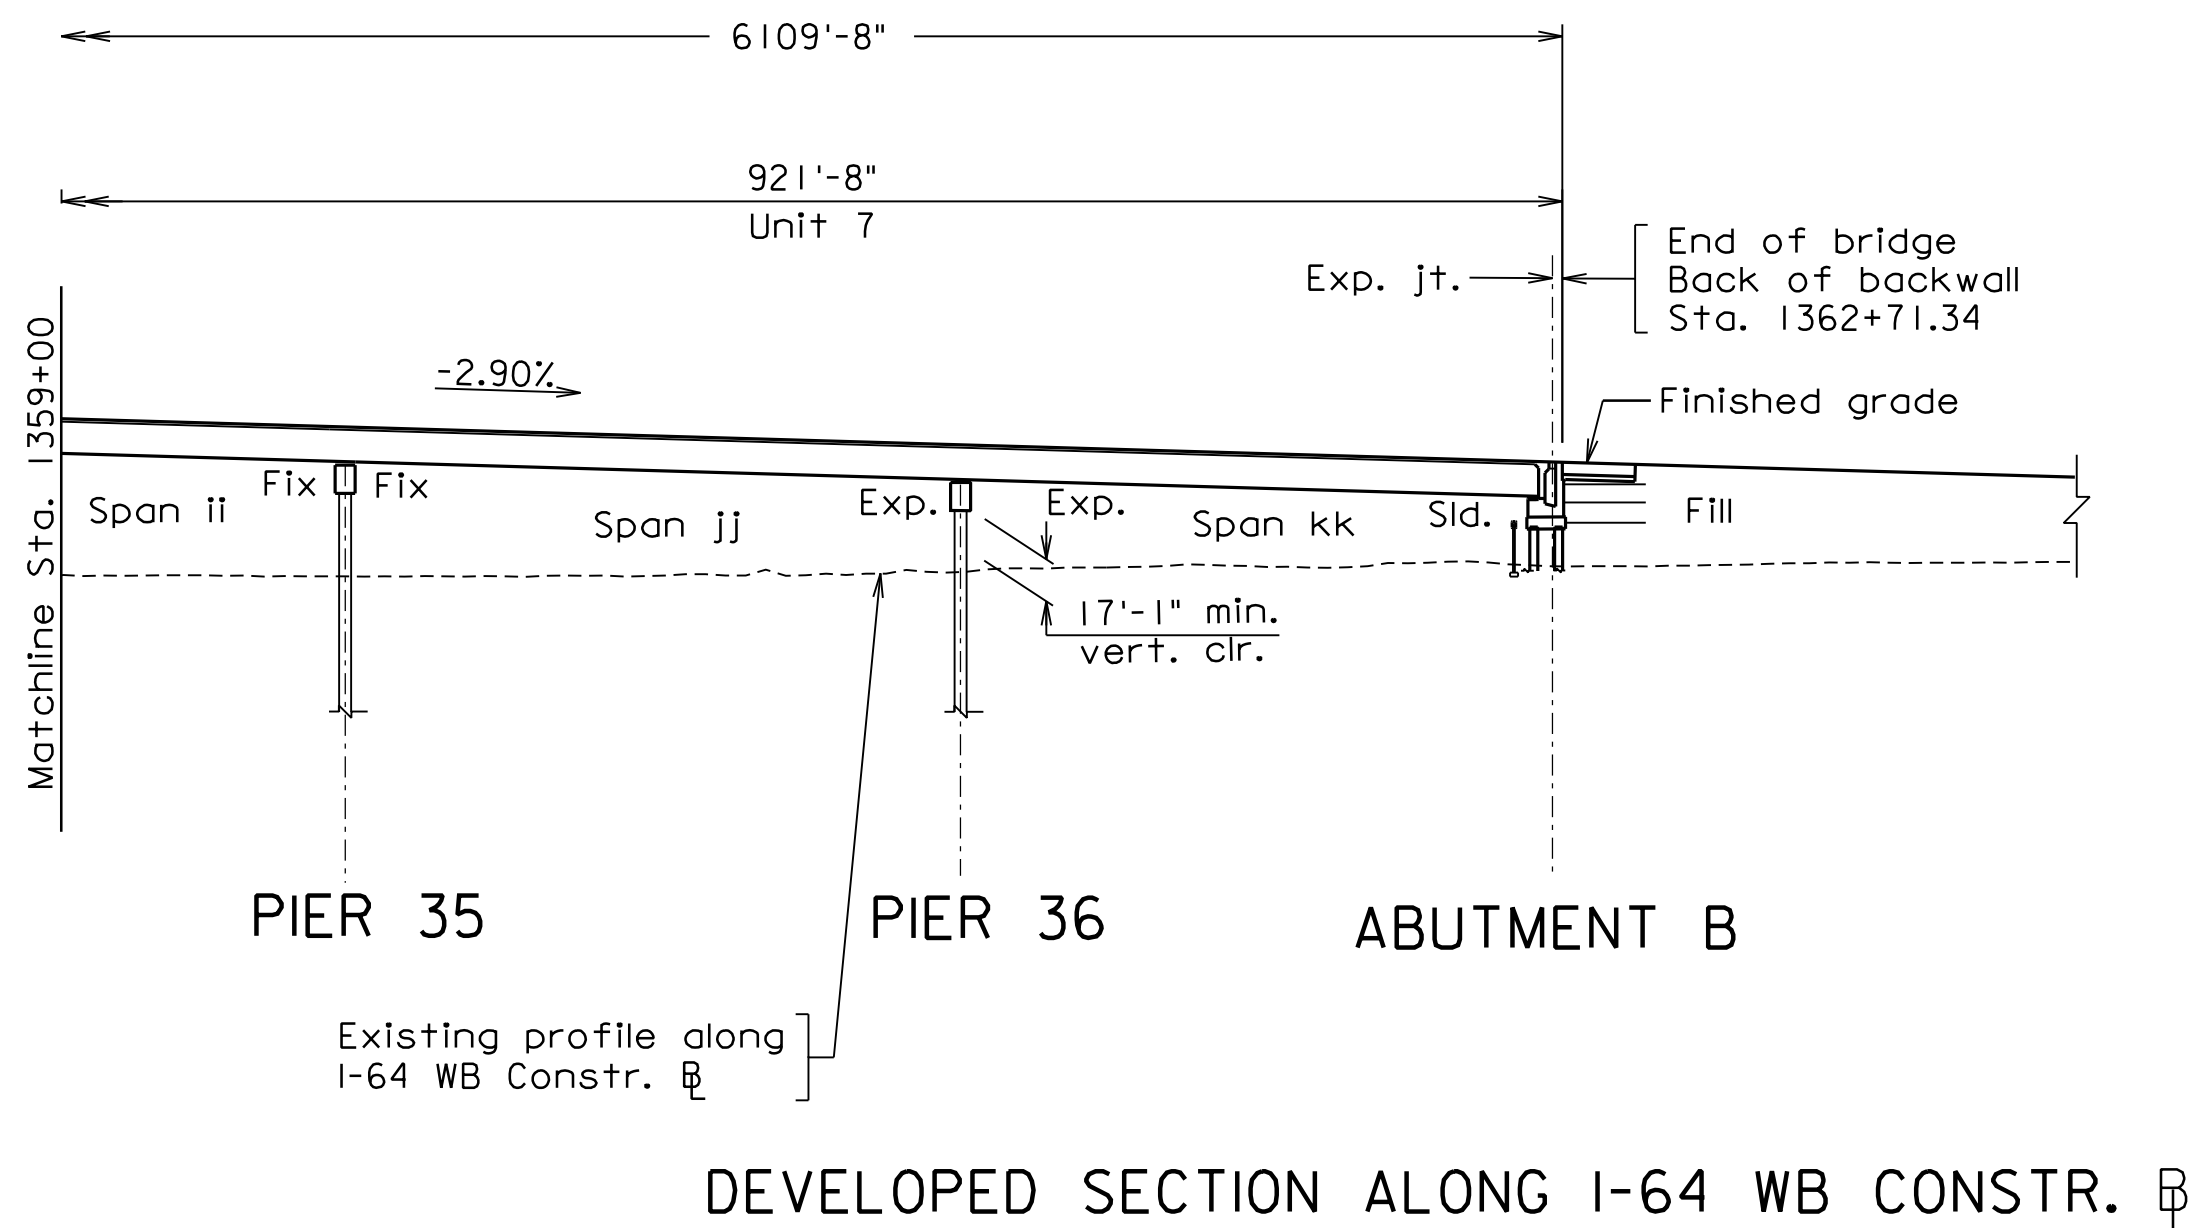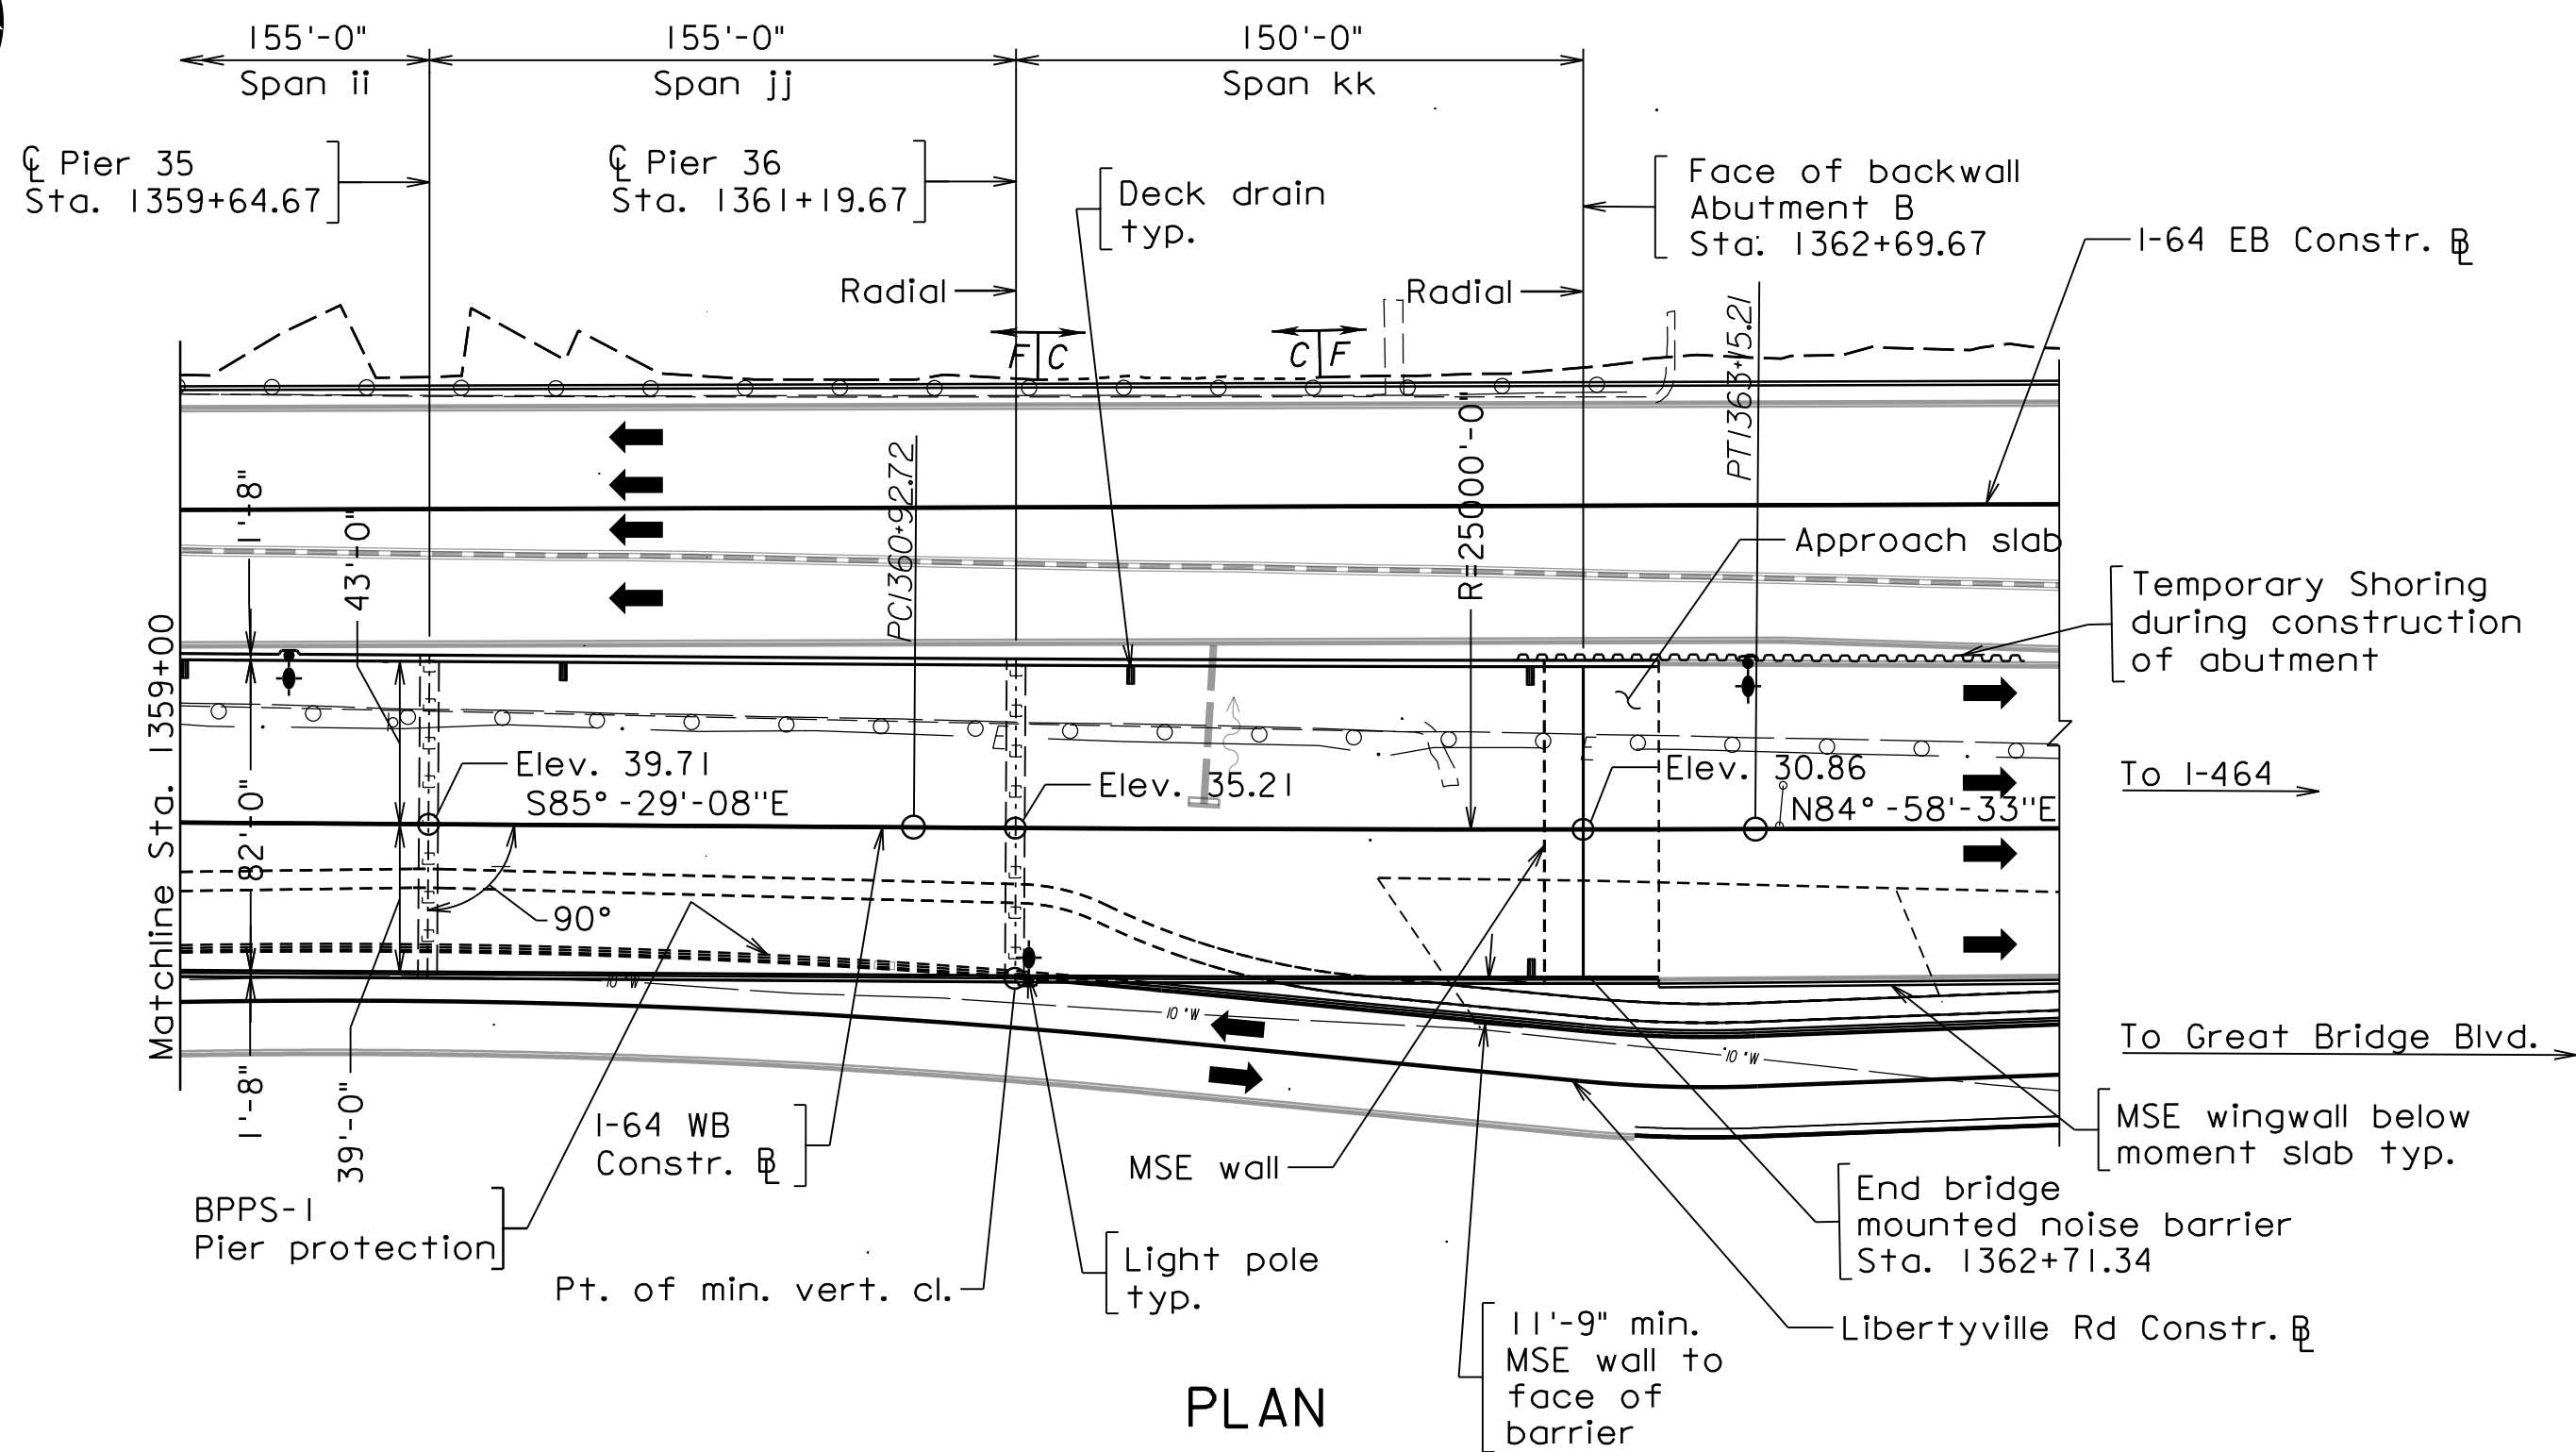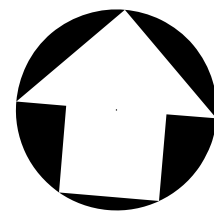

PRELIMINARY PLANS
THESE PLANS NOT TO BE USED
FOR CONSTRUCTION OF BRIDGE


			COMMONWEALTH OF VIRGINIA DEPARTMENT OF TRANSPORTATION			
			STRUCTURE AND BRIDGE DIVISION			
			GENERAL PLAN AND ELEVATION-6			
No.	Description	Date	Designed: ..AMC...	Date	Plan No.	Sheet No.
Revisions			Drawn:MTW...	Nov 2017		06 of 15
			Checked:GHS...			

FHWA REGION	STATE	FEDERAL AID	ROUTE	STATE	SHEET NO.
		PROJECT		PROJECT	
3	VA.	NHPP-064-3(488)	64	0064-131-811, B662	07

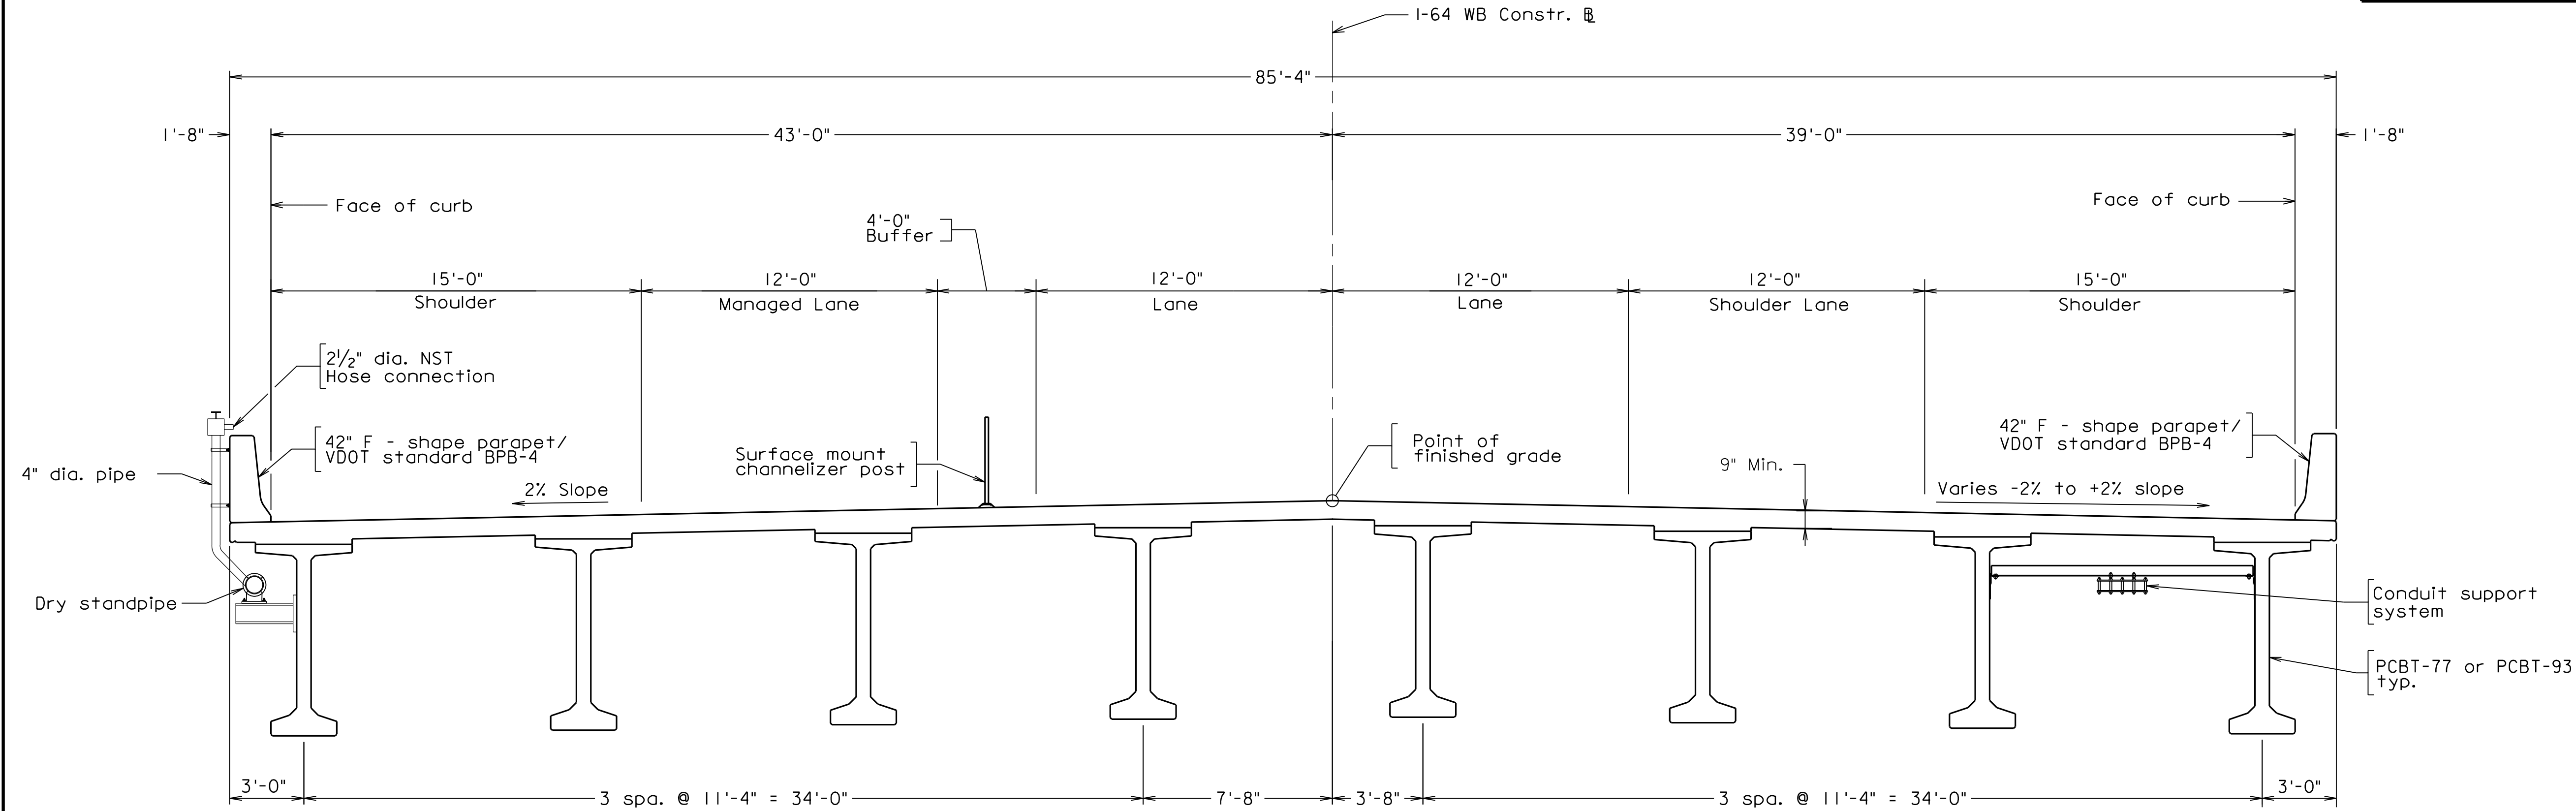

TRANSVERSE SECTION

Sta. 1301+63.34 to Sta. 1315+13.34
Sta. 1333+39.34 to Sta. 1339+16.39

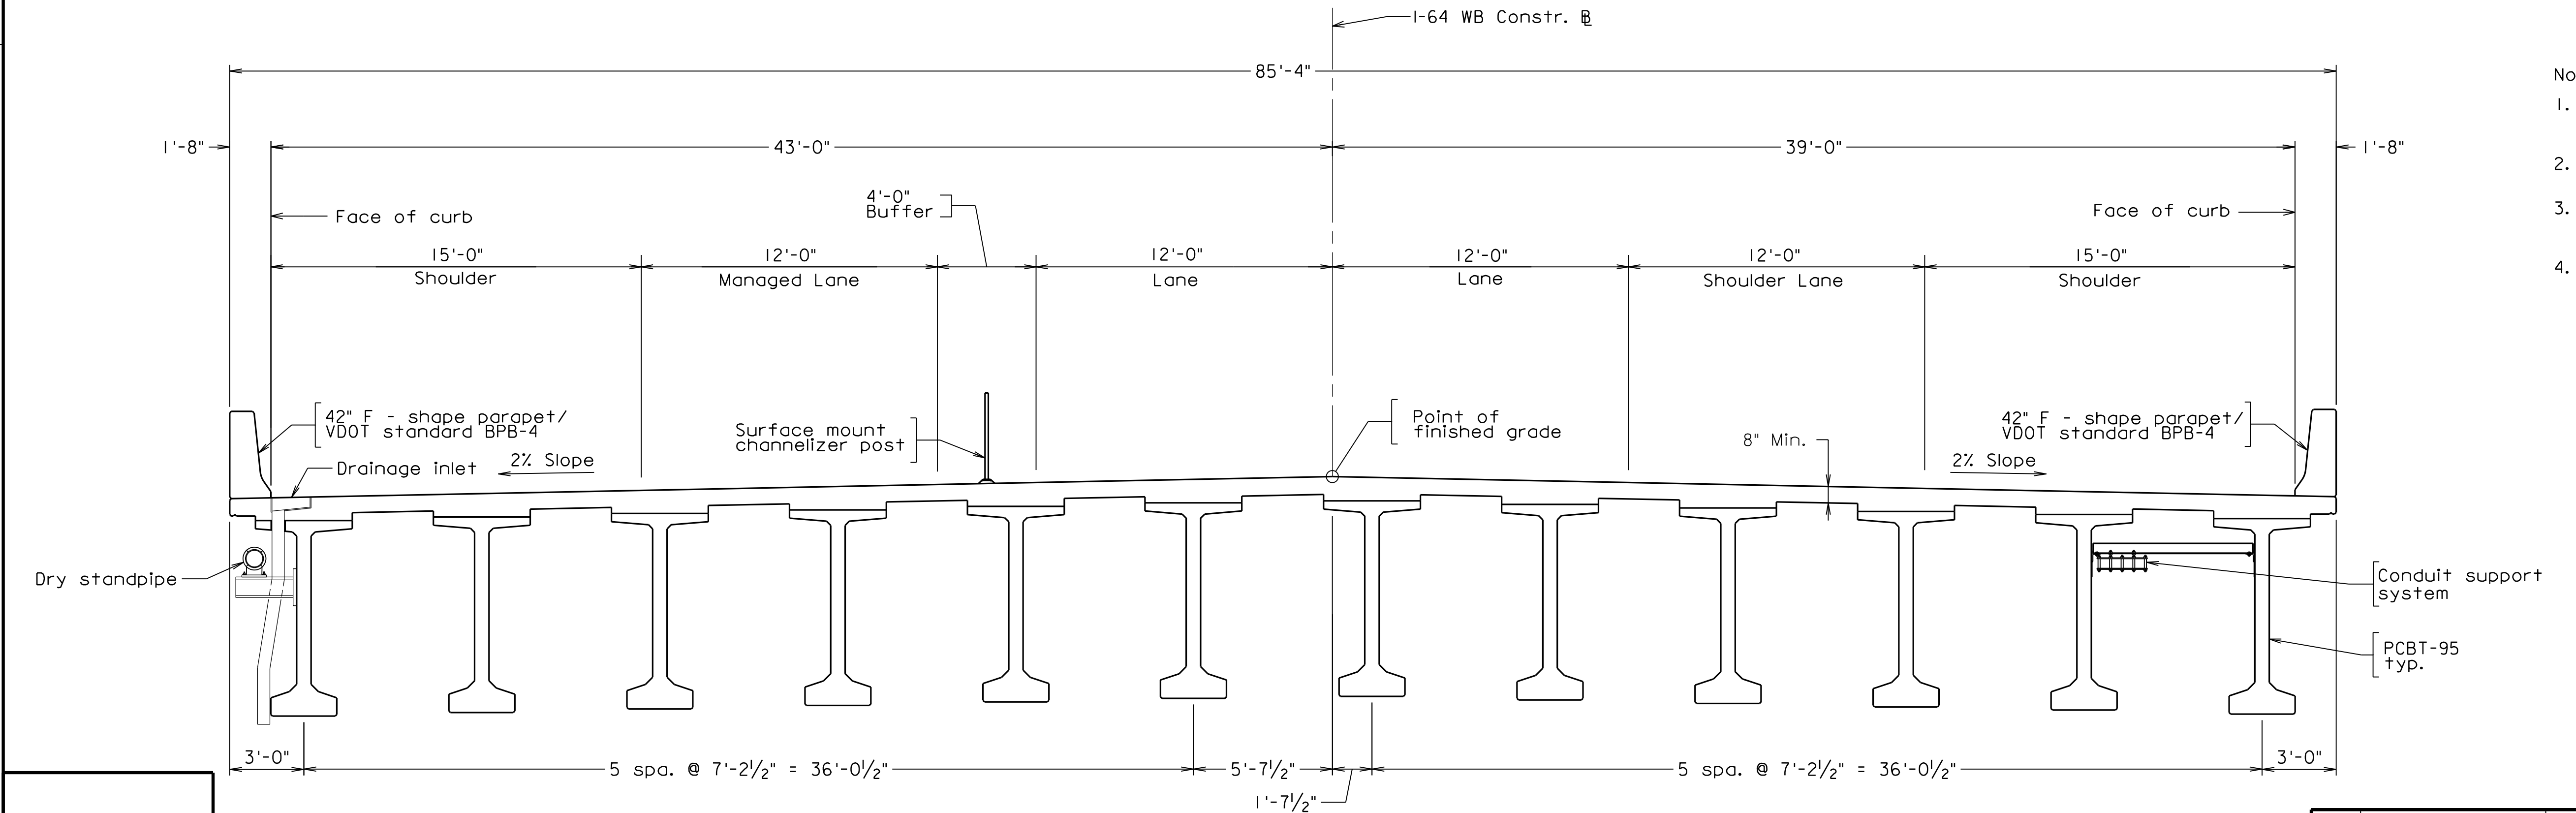

TRANSVERSE SECTION


Sta. 1315+13.34 to Sta. 1326+89.34

- Notes:
- For location of deck drains, sign structures and lights on bridge, see General Plan and Elevation drawings.
 - For limits of sound barrier on bridge, see General Plan and Elevation drawings.
 - Dry standpipe hose valves located along outside of north traffic barrier at approximately 200 ft. along bridge length.
 - Deck reinforcement shall be class III CRR steel as defined by VDOT IIM-S&B-81.


PRELIMINARY PLANS
THESE PLANS NOT TO BE USED
FOR CONSTRUCTION OF BRIDGE

			COMMONWEALTH OF VIRGINIA DEPARTMENT OF TRANSPORTATION			
			STRUCTURE AND BRIDGE DIVISION			
			TRANSVERSE SECTION - I			
No.	Description	Date	Designed: AMG...	Date	Plan No.	Sheet No.
			Drawn: MIW...	Nov 2017		07 of 15
			Checked: AR...			
Revisions						

FHWA REGION	STATE	FEDERAL AID	ROUTE	STATE	SHEET NO.
		PROJECT		PROJECT	
3	VA.	NHPP-064-3(488)	64	0064-131-811, B662	08

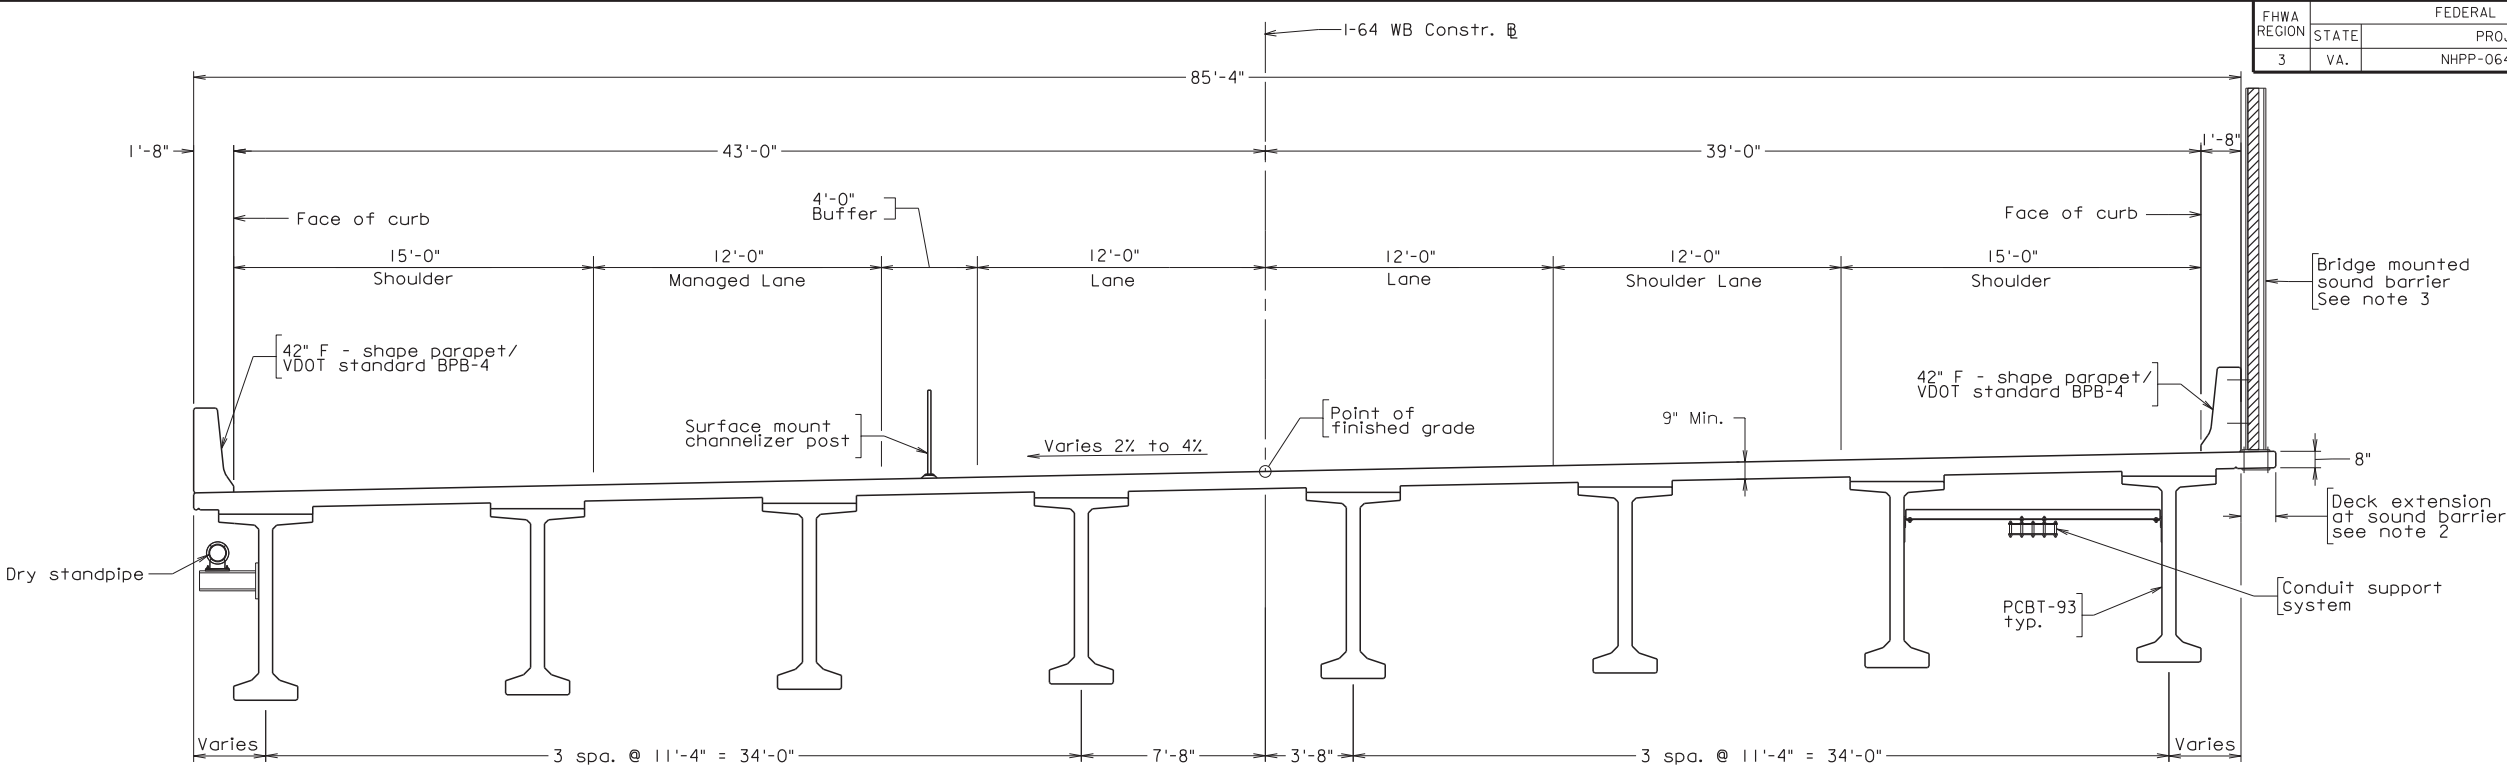

TRANSVERSE SECTION
Sta. 1339+16.39 to Sta. 1362+69.67

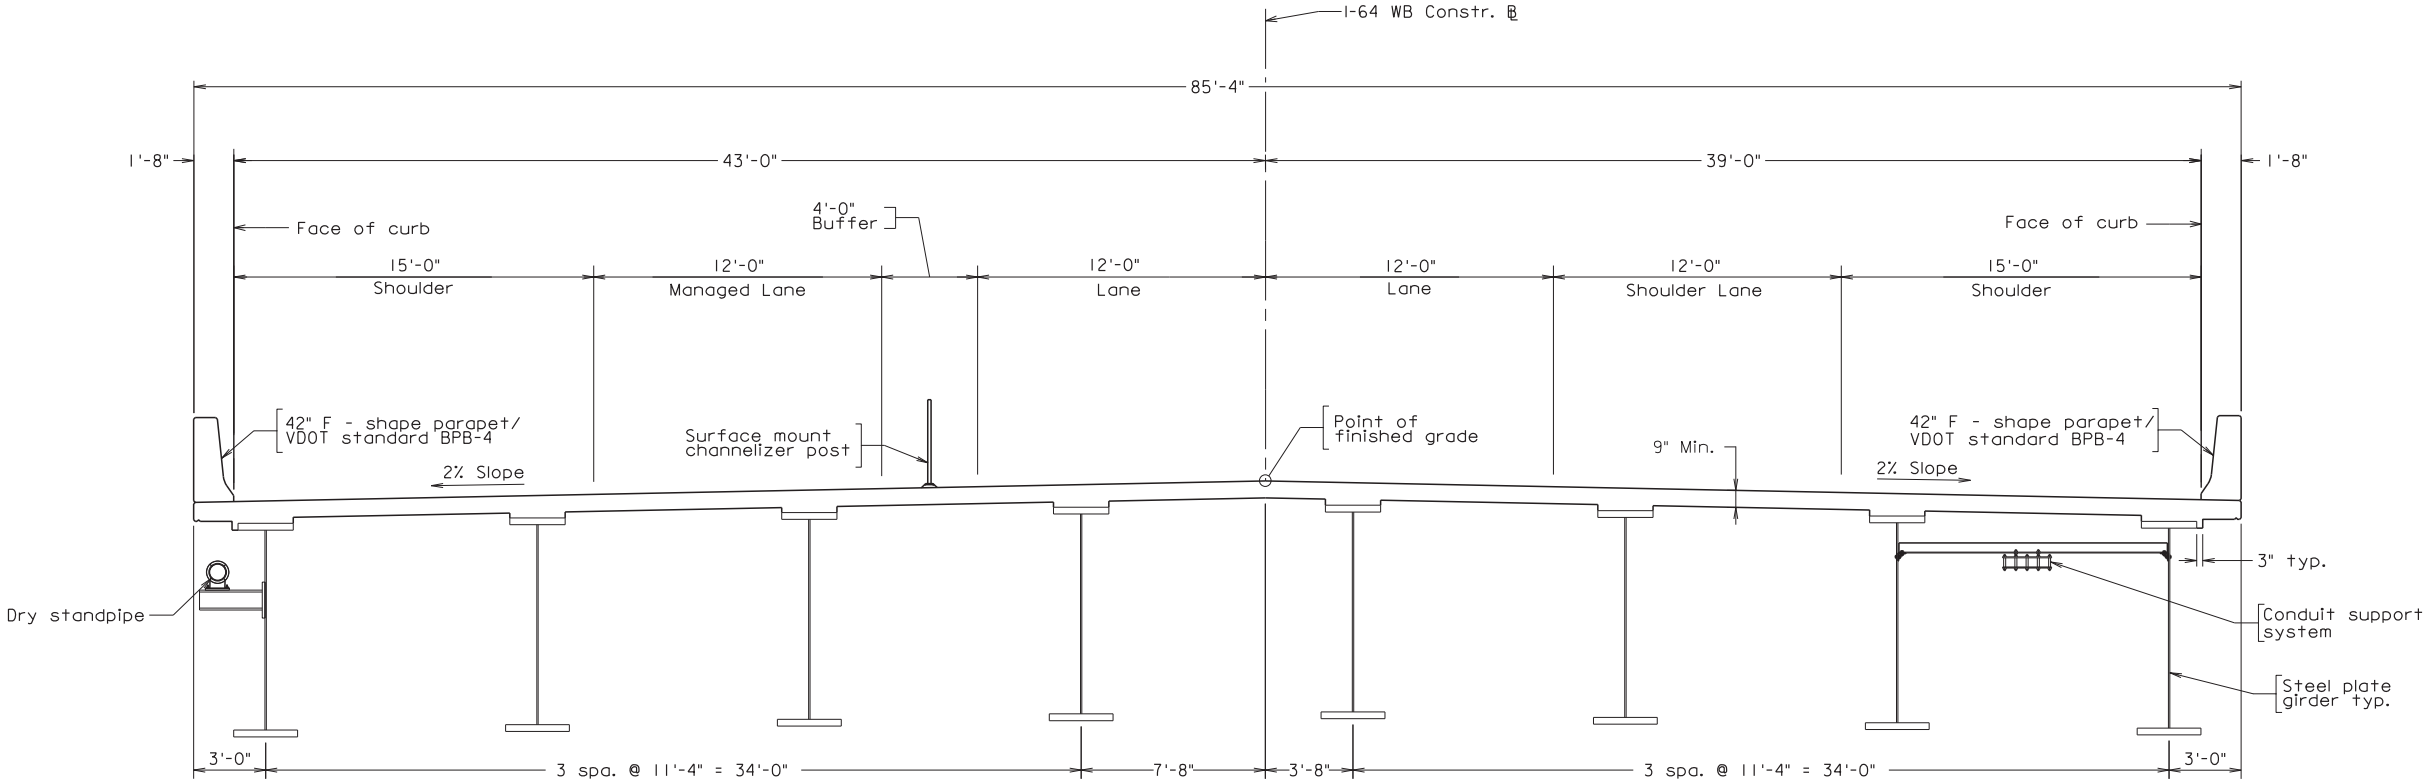

TRANSVERSE SECTION
Sta. 1326+89.34 to Sta. 1333+39.34

- Notes:
- For notes see Transverse Section - 1 drawing.
 - Deck extension shall be full length of sound barrier.
 - Limits of bridge mounted sound barrier from Sta. 1356+10 to Sta. 1362+71.34.

PRELIMINARY PLANS
THESE PLANS NOT TO BE USED
FOR CONSTRUCTION OF BRIDGE

COMMONWEALTH OF VIRGINIA DEPARTMENT OF TRANSPORTATION			
STRUCTURE AND BRIDGE DIVISION			
TRANSVERSE SECTION - 2			
No.	Description	Date	Designed: ...AMC... Drawn: ...MTW... Checked: ...AD...
Revisions		Date	Plan No.
		Nov 2017	Sheet No. 08 of 15


Scale: 1/4" = 1'-0"

© 2017, Commonwealth of Virginia

b106692_018-HR.dgn
4:20:26 PM
11/13/2017

PARSONS TRANSPORTATION
GROUP INC. OF VIRGINIA
FAIRFAX, VIRGINIA
BRIDGE ENGINEER

FHWA REGION	STATE	FEDERAL AID	ROUTE	STATE	SHEET NO.
		PROJECT		PROJECT	
3	VA.	NHPP-064-3(488)	64	0064-131-811, B662	08A

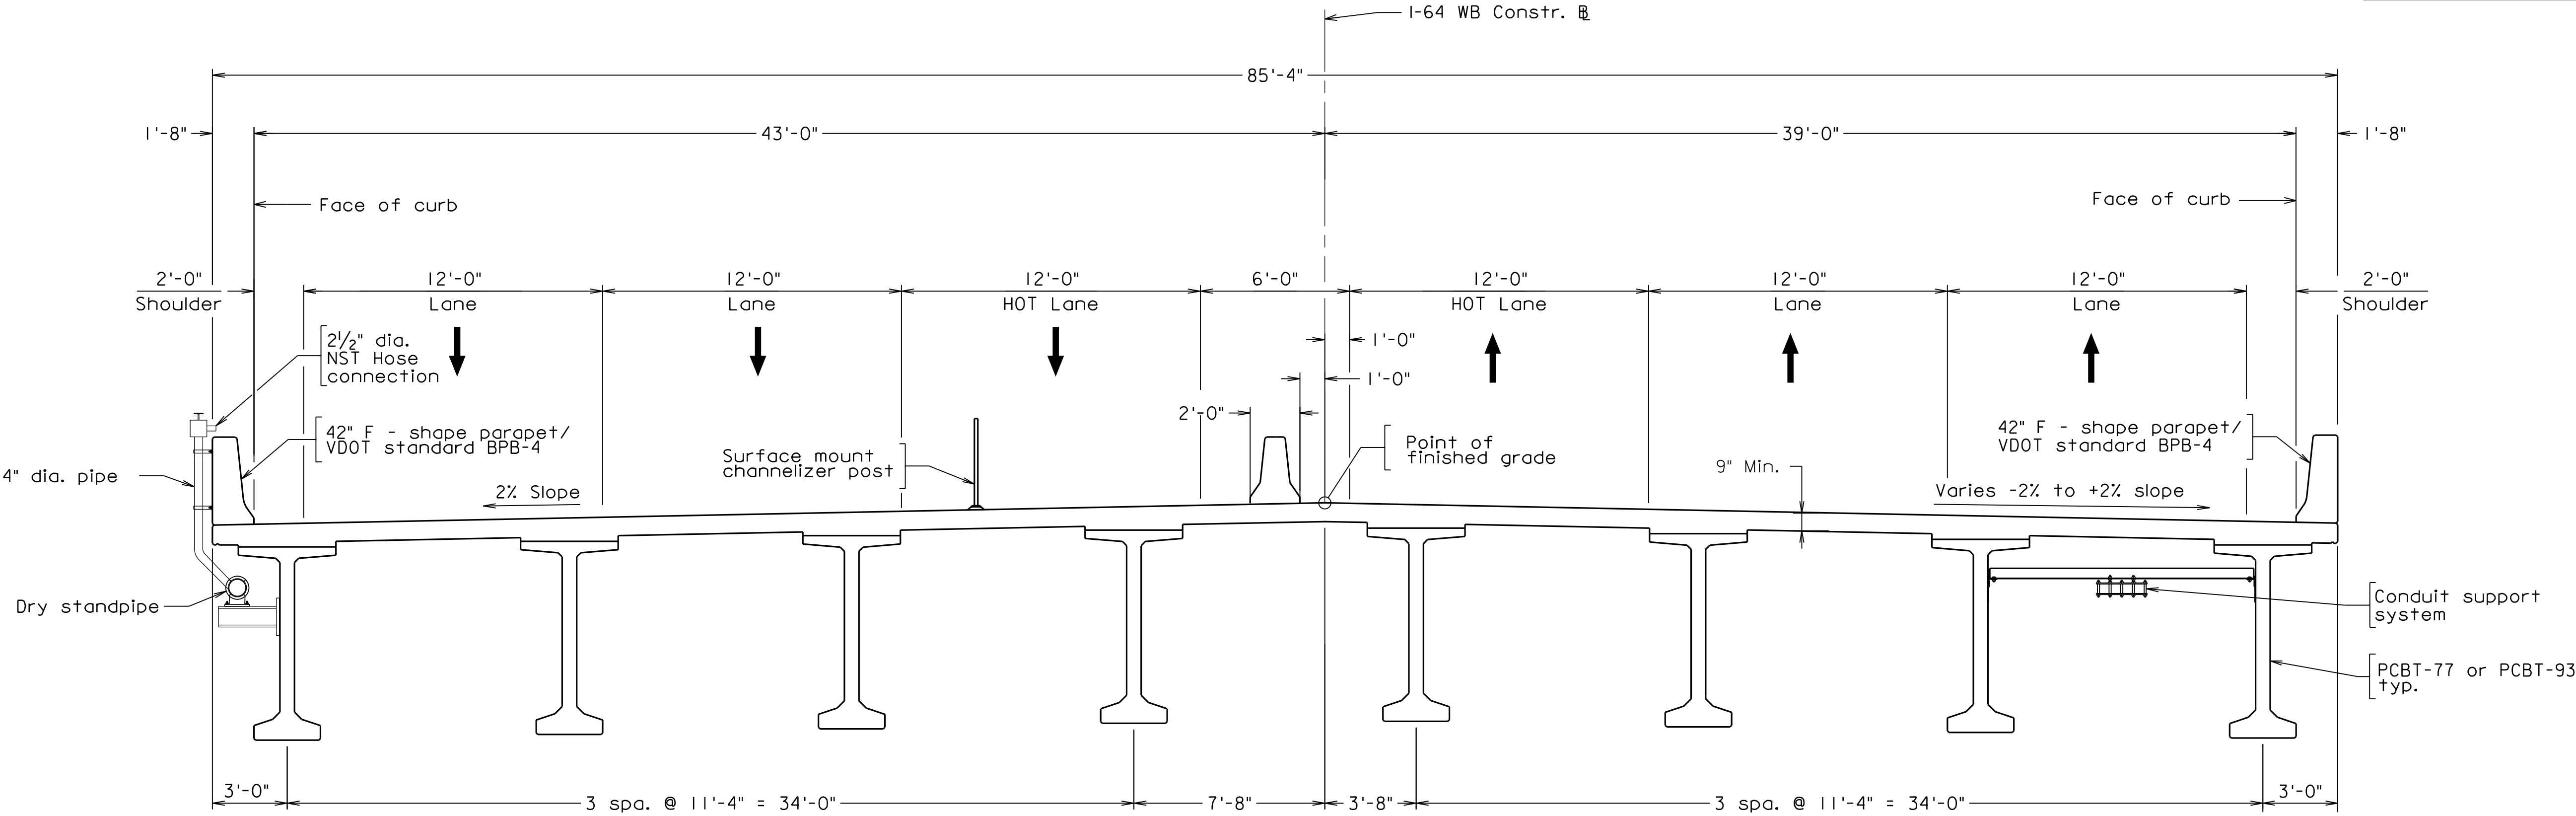

TRANSVERSE SECTION

Future phase 2 during construction
(by others)

PRELIMINARY PLANS
THESE PLANS NOT TO BE USED
FOR CONSTRUCTION OF BRIDGE


PARSONS TRANSPORTATION
GROUP INC. OF VIRGINIA
FAIRFAX, VIRGINIA
BRIDGE ENGINEER

Scale: 1/4" = 1'-0"


© 2017, Commonwealth of Virginia

			COMMONWEALTH OF VIRGINIA DEPARTMENT OF TRANSPORTATION			
			STRUCTURE AND BRIDGE DIVISION			
			TRANSVERSE SECTION - 3 FUTURE PHASE 2 CONSTRUCTION			
No.	Description	Date	Designed: ..AMG...	Date	Plan No.	Sheet No.
			Drawn:MIW...	Nov 2017		08A of 15
			Checked: ...AD.....			
Revisions						


FHWA REGION	STATE	FEDERAL AID	ROUTE	STATE	SHEET NO.
		PROJECT		PROJECT	
3	VA.	NHPP-064-3(488)	64	0064-131-811, B662	12

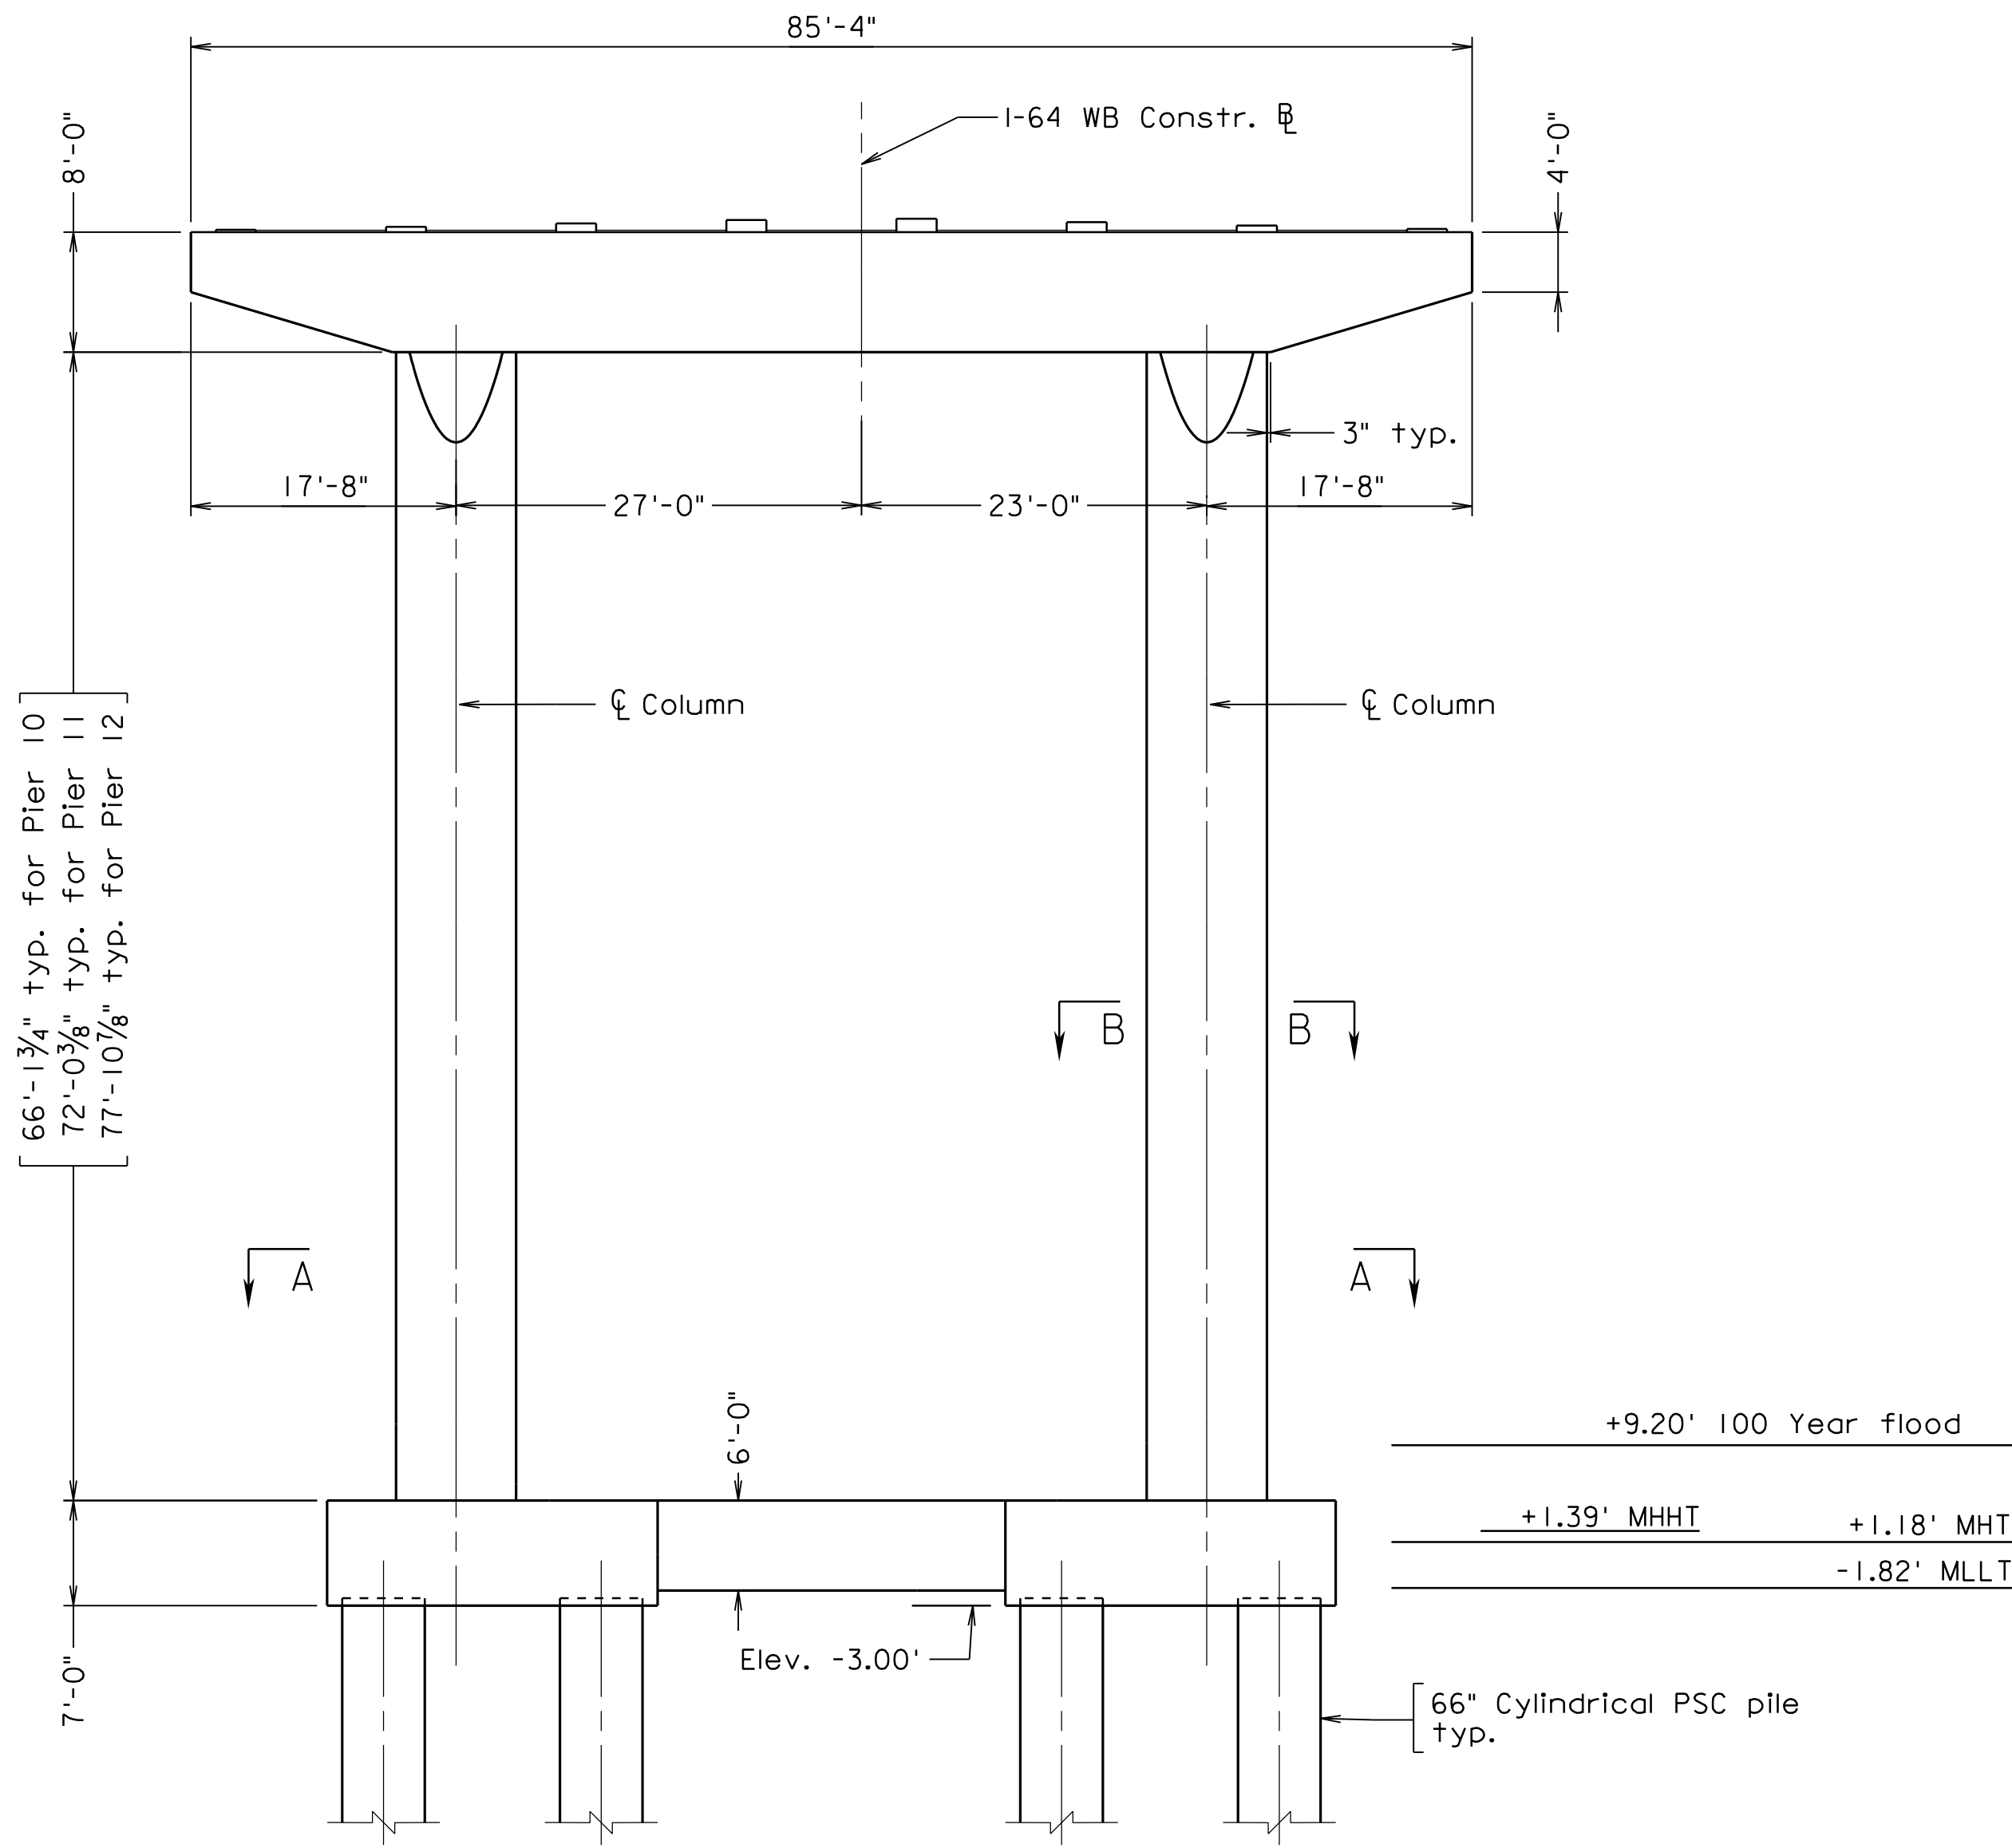


ELEVATION

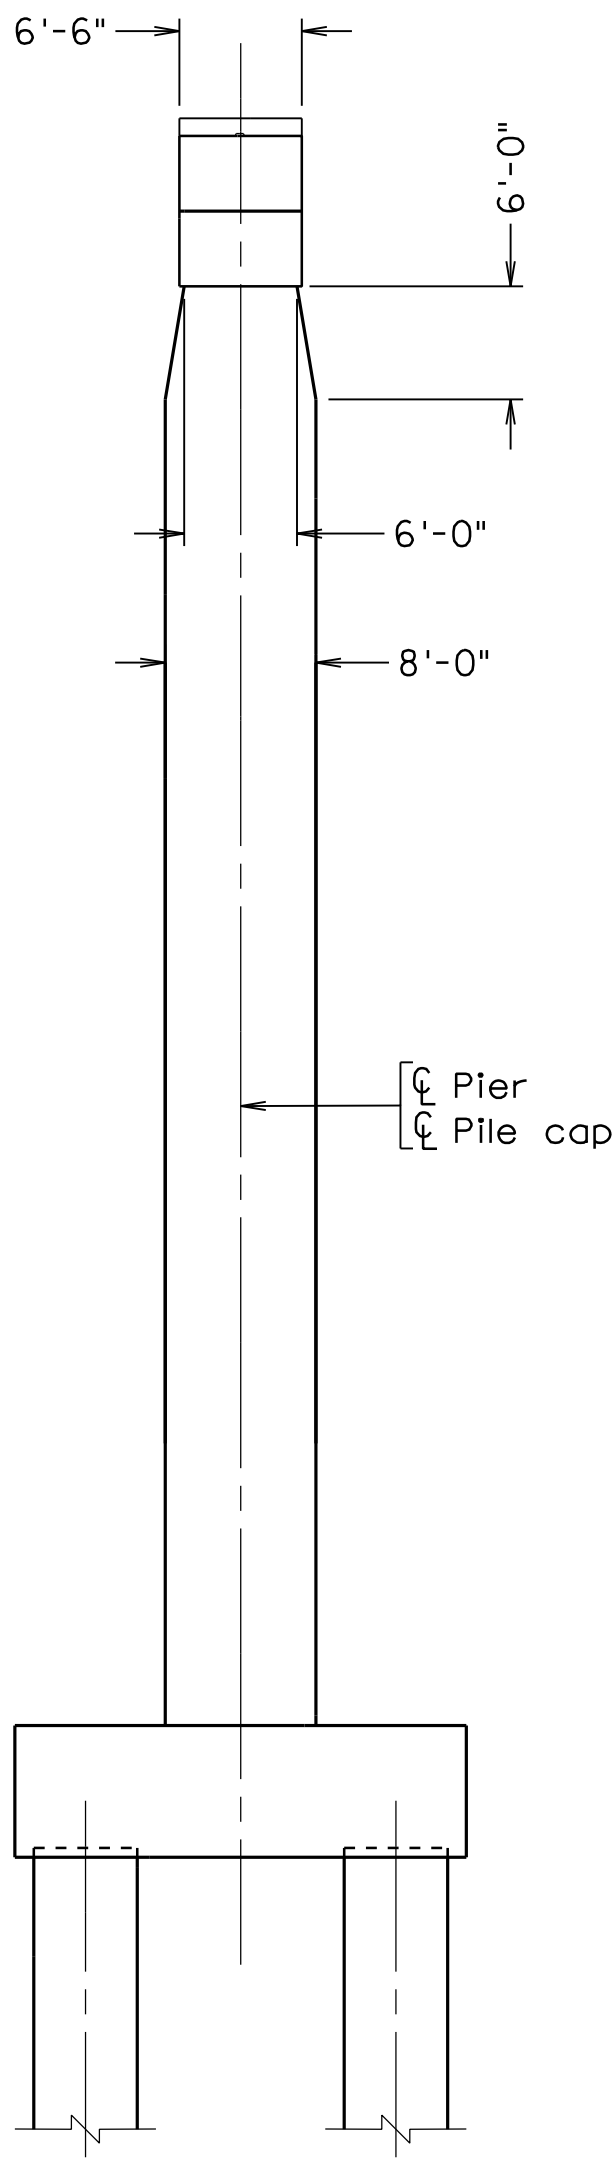

END VIEW

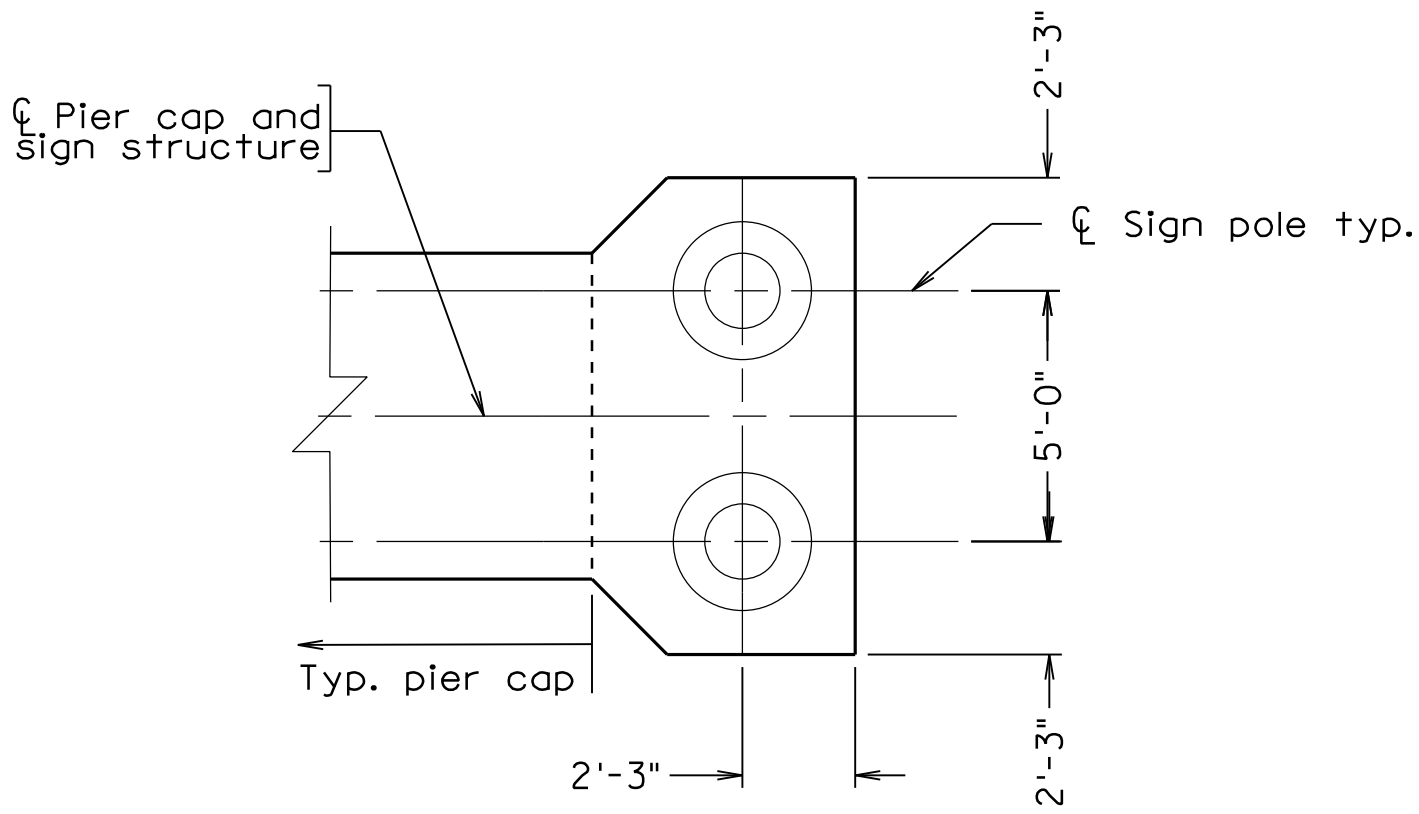


PLAN

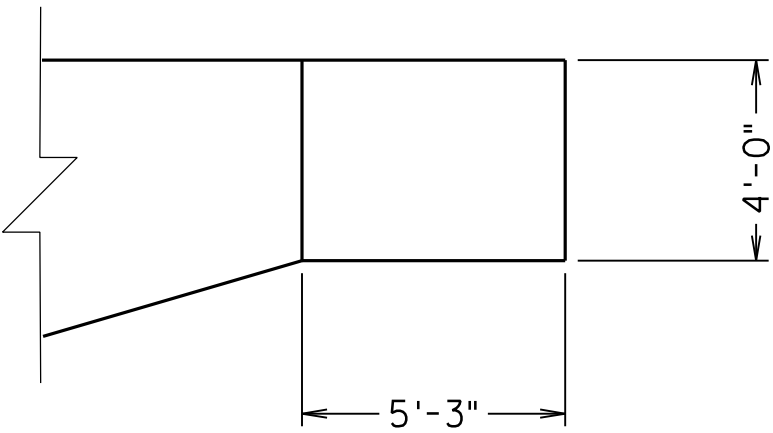


ELEVATION

CAP DETAIL AT PIER 10

Scale: $\frac{1}{4}$ " = 1'-0"

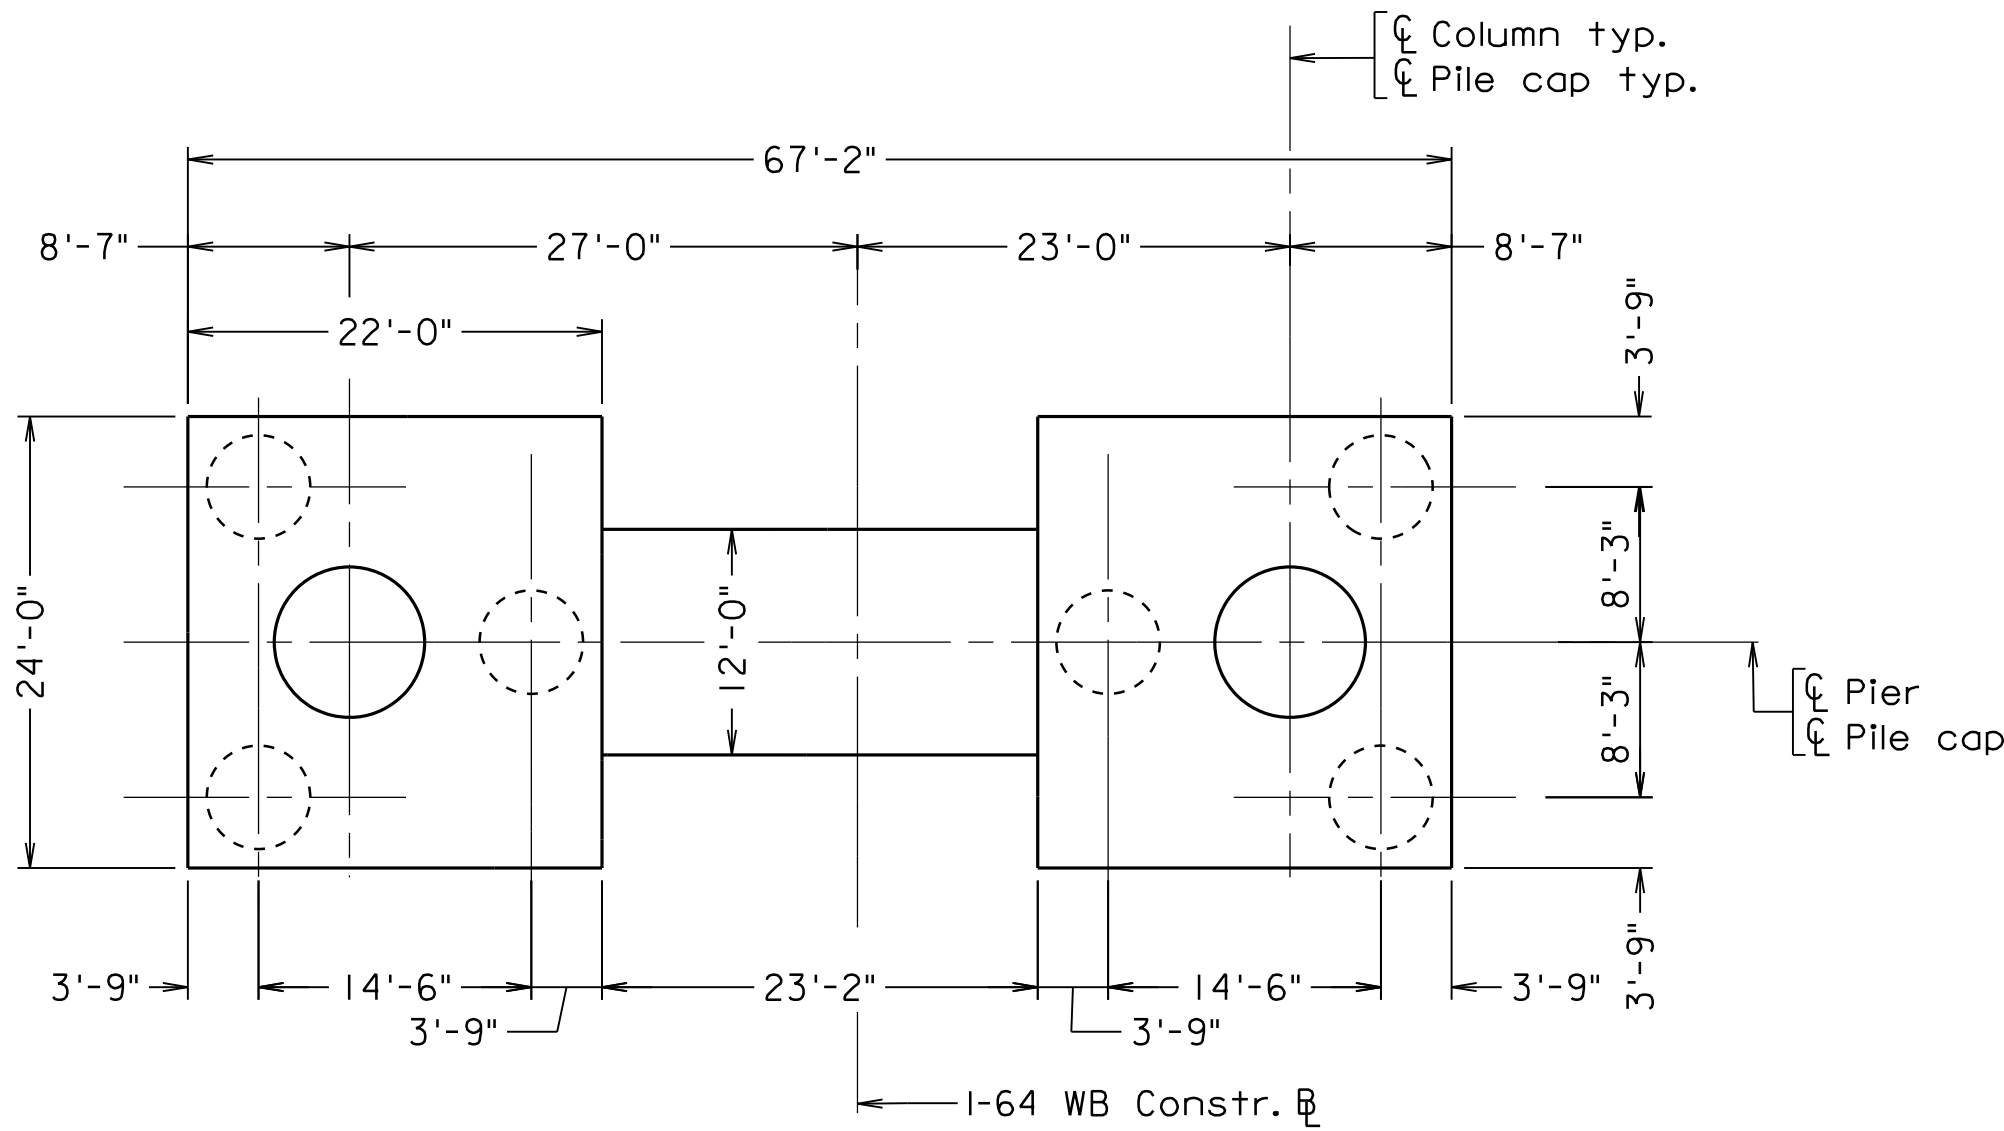


SECTION A-A

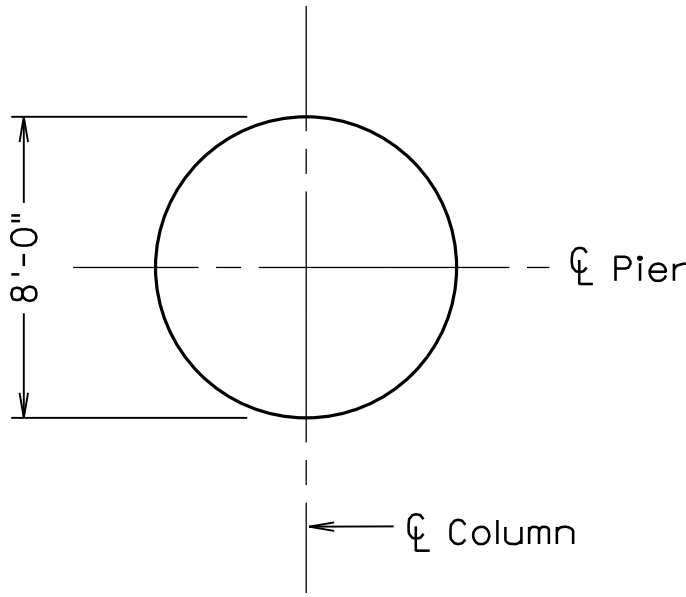

SECTION B-B

Scale: $\frac{3}{16}$ " = 1'-0"

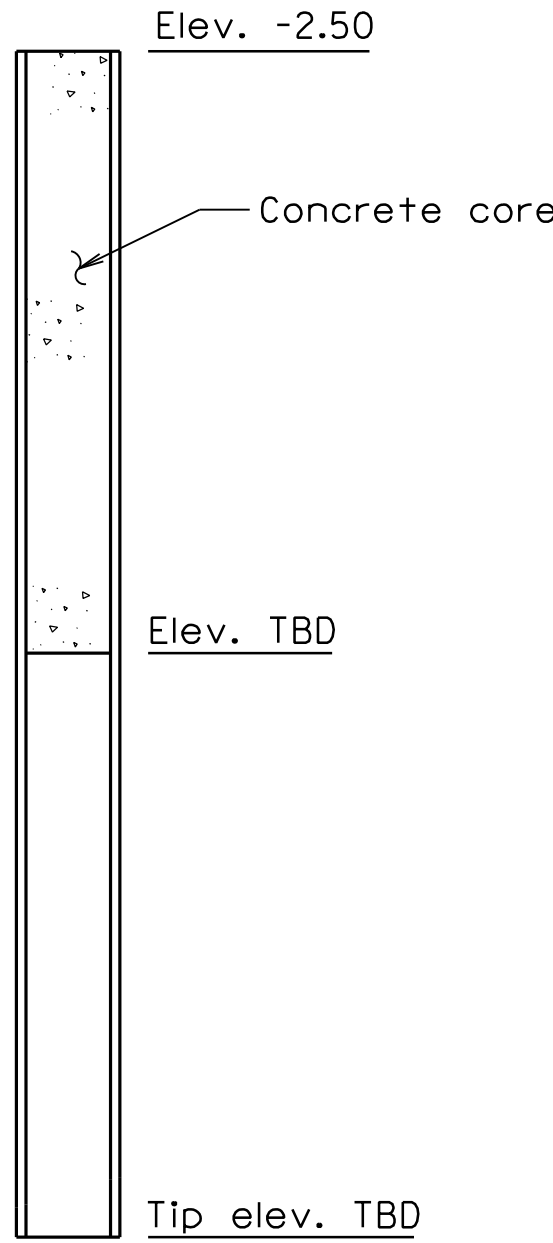

66" CYLINDRICAL PSC
PILE DETAIL


Note: concrete core rebar not shown

Note:
This sheet applies to Piers 10 to 12.

PRELIMINARY PLANS
THESE PLANS NOT TO BE USED
FOR CONSTRUCTION OF BRIDGE


COMMONWEALTH OF VIRGINIA DEPARTMENT OF TRANSPORTATION			
STRUCTURE AND BRIDGE DIVISION			
PIER DETAILS - TYPE II			
No.	Description	Date	
Designed: AMC	Date	Plan No.	Sheet No.
Drawn: EMC	Nov 2017		12 of 15
Checked: TAK			
Revisions			

FHWA REGION	FEDERAL AID		STATE		SHEET NO.
	STATE	PROJECT	ROUTE	PROJECT	
3	VA.	NHPP-064-3(488)	64	0064-131-8111, B662	13

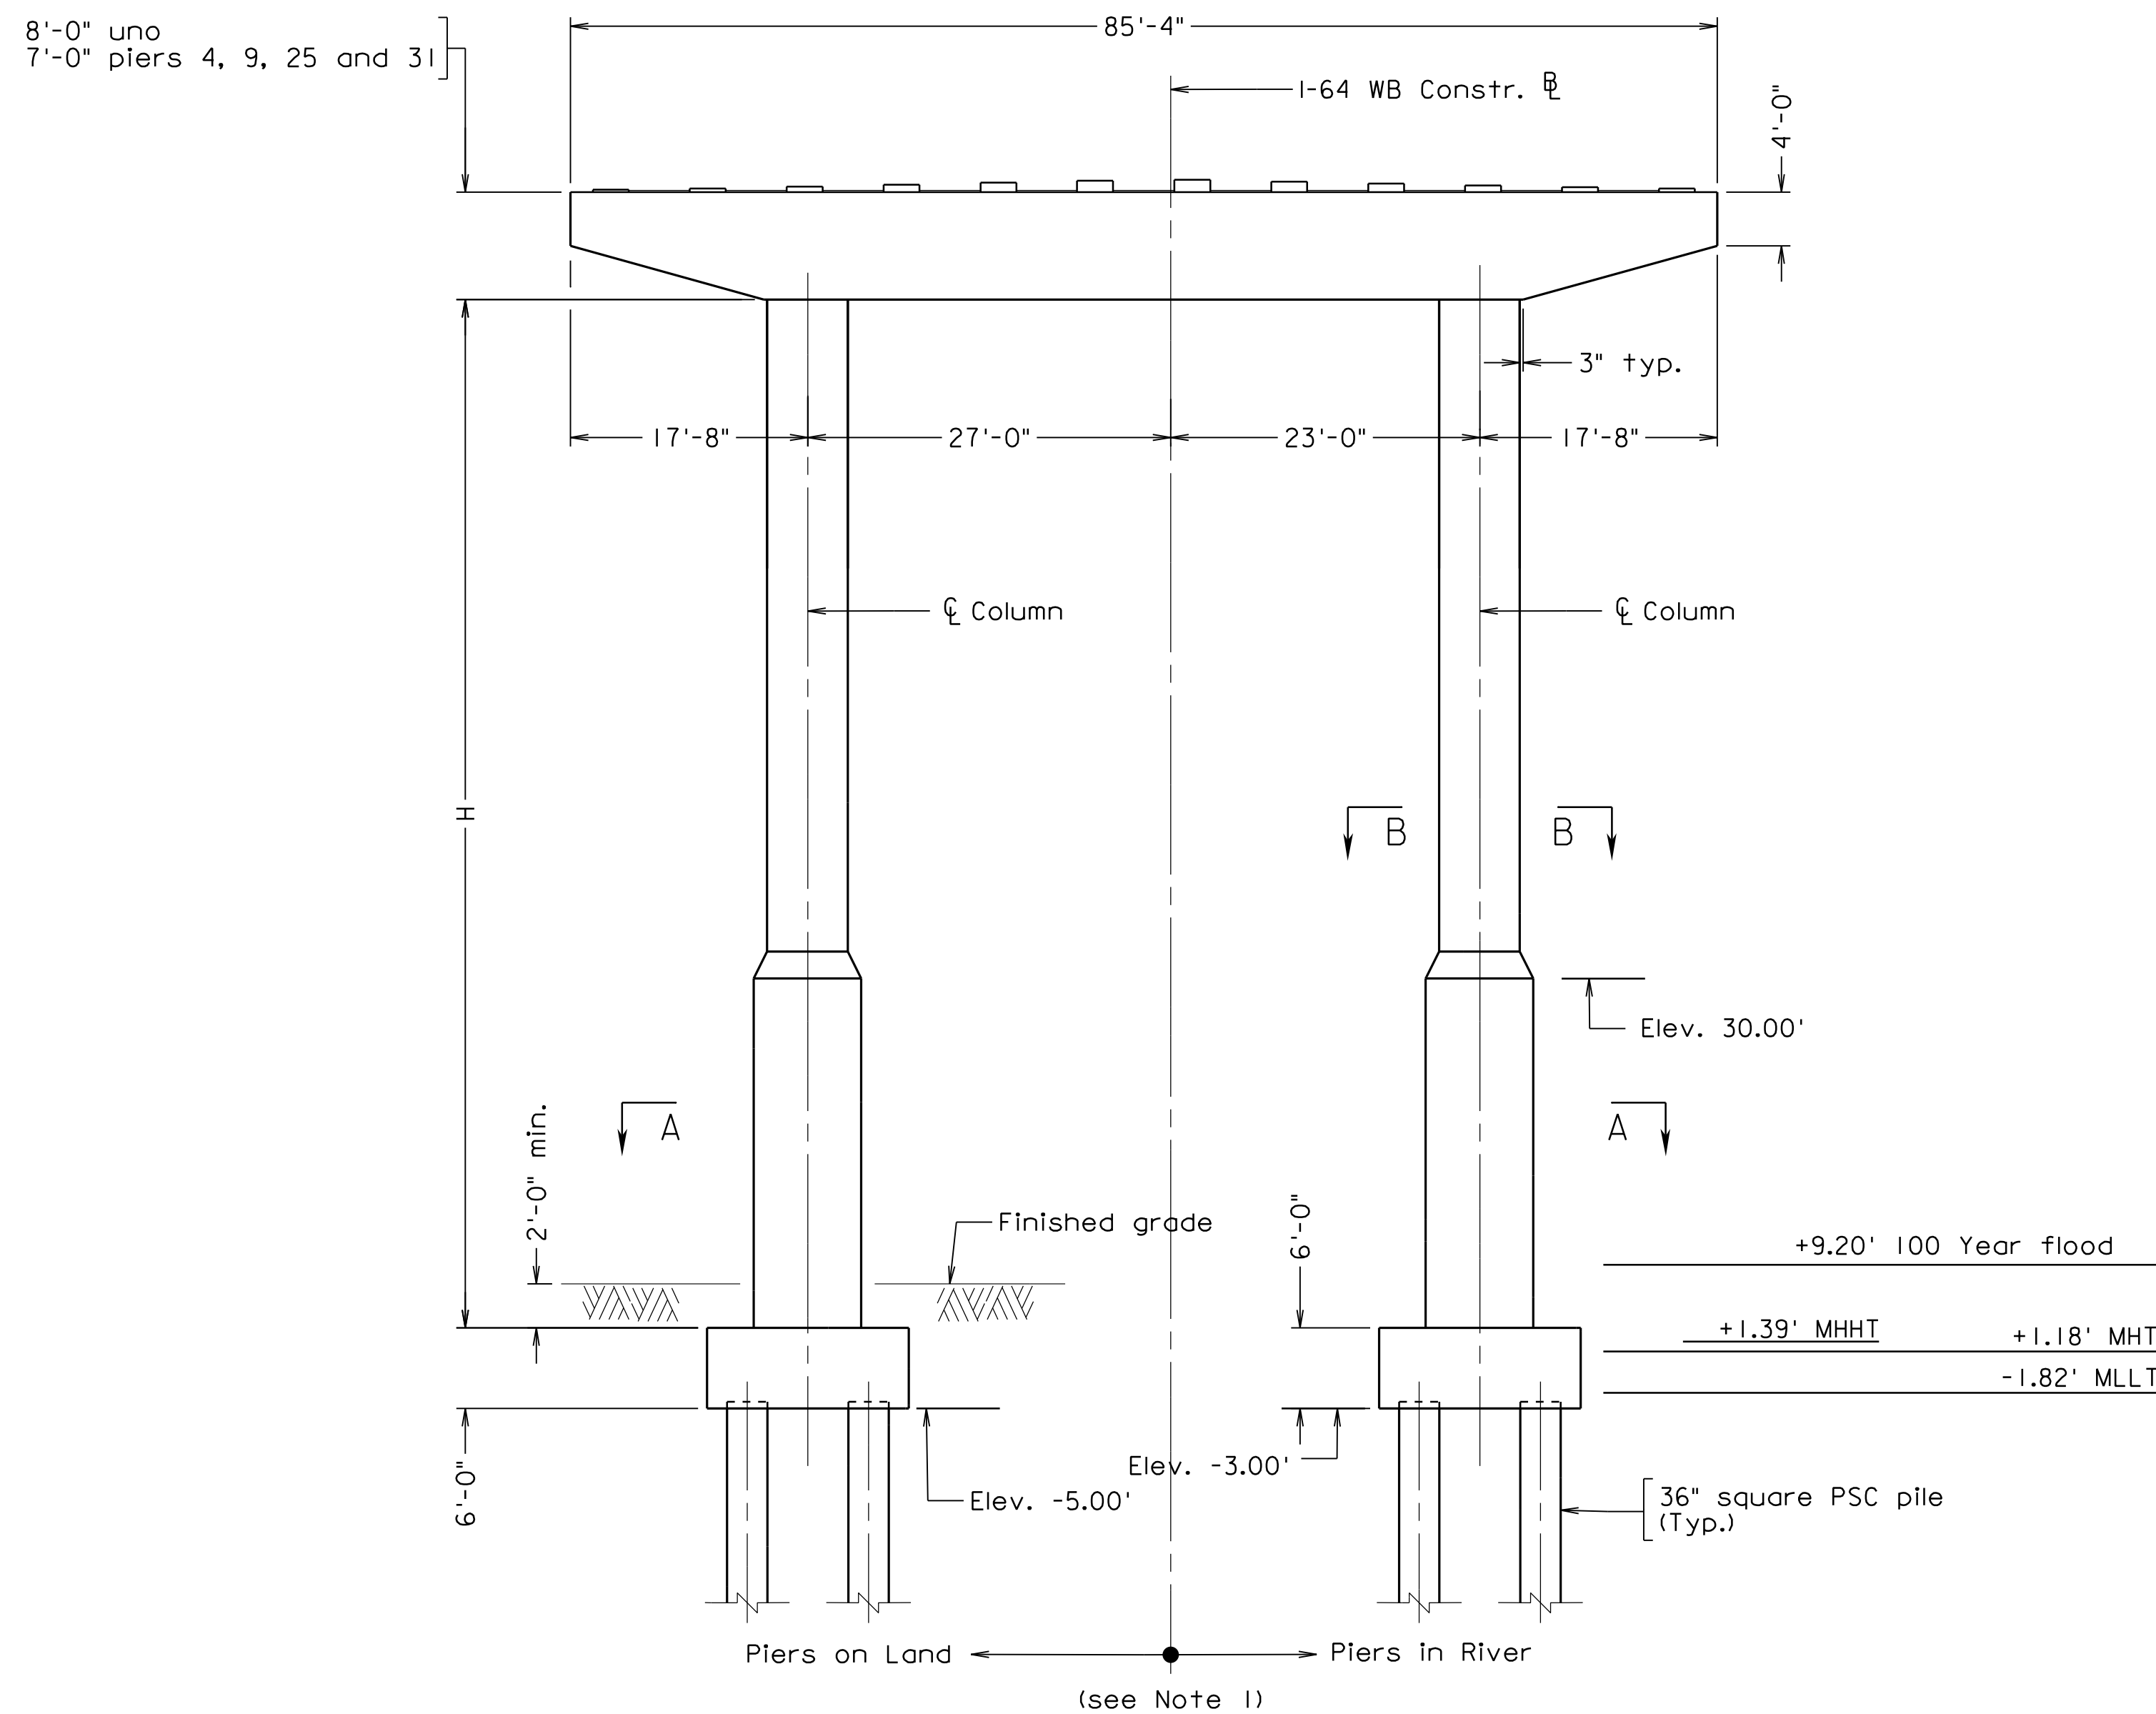

ELEVATION


Virginia Pier Cap drain trough not shown

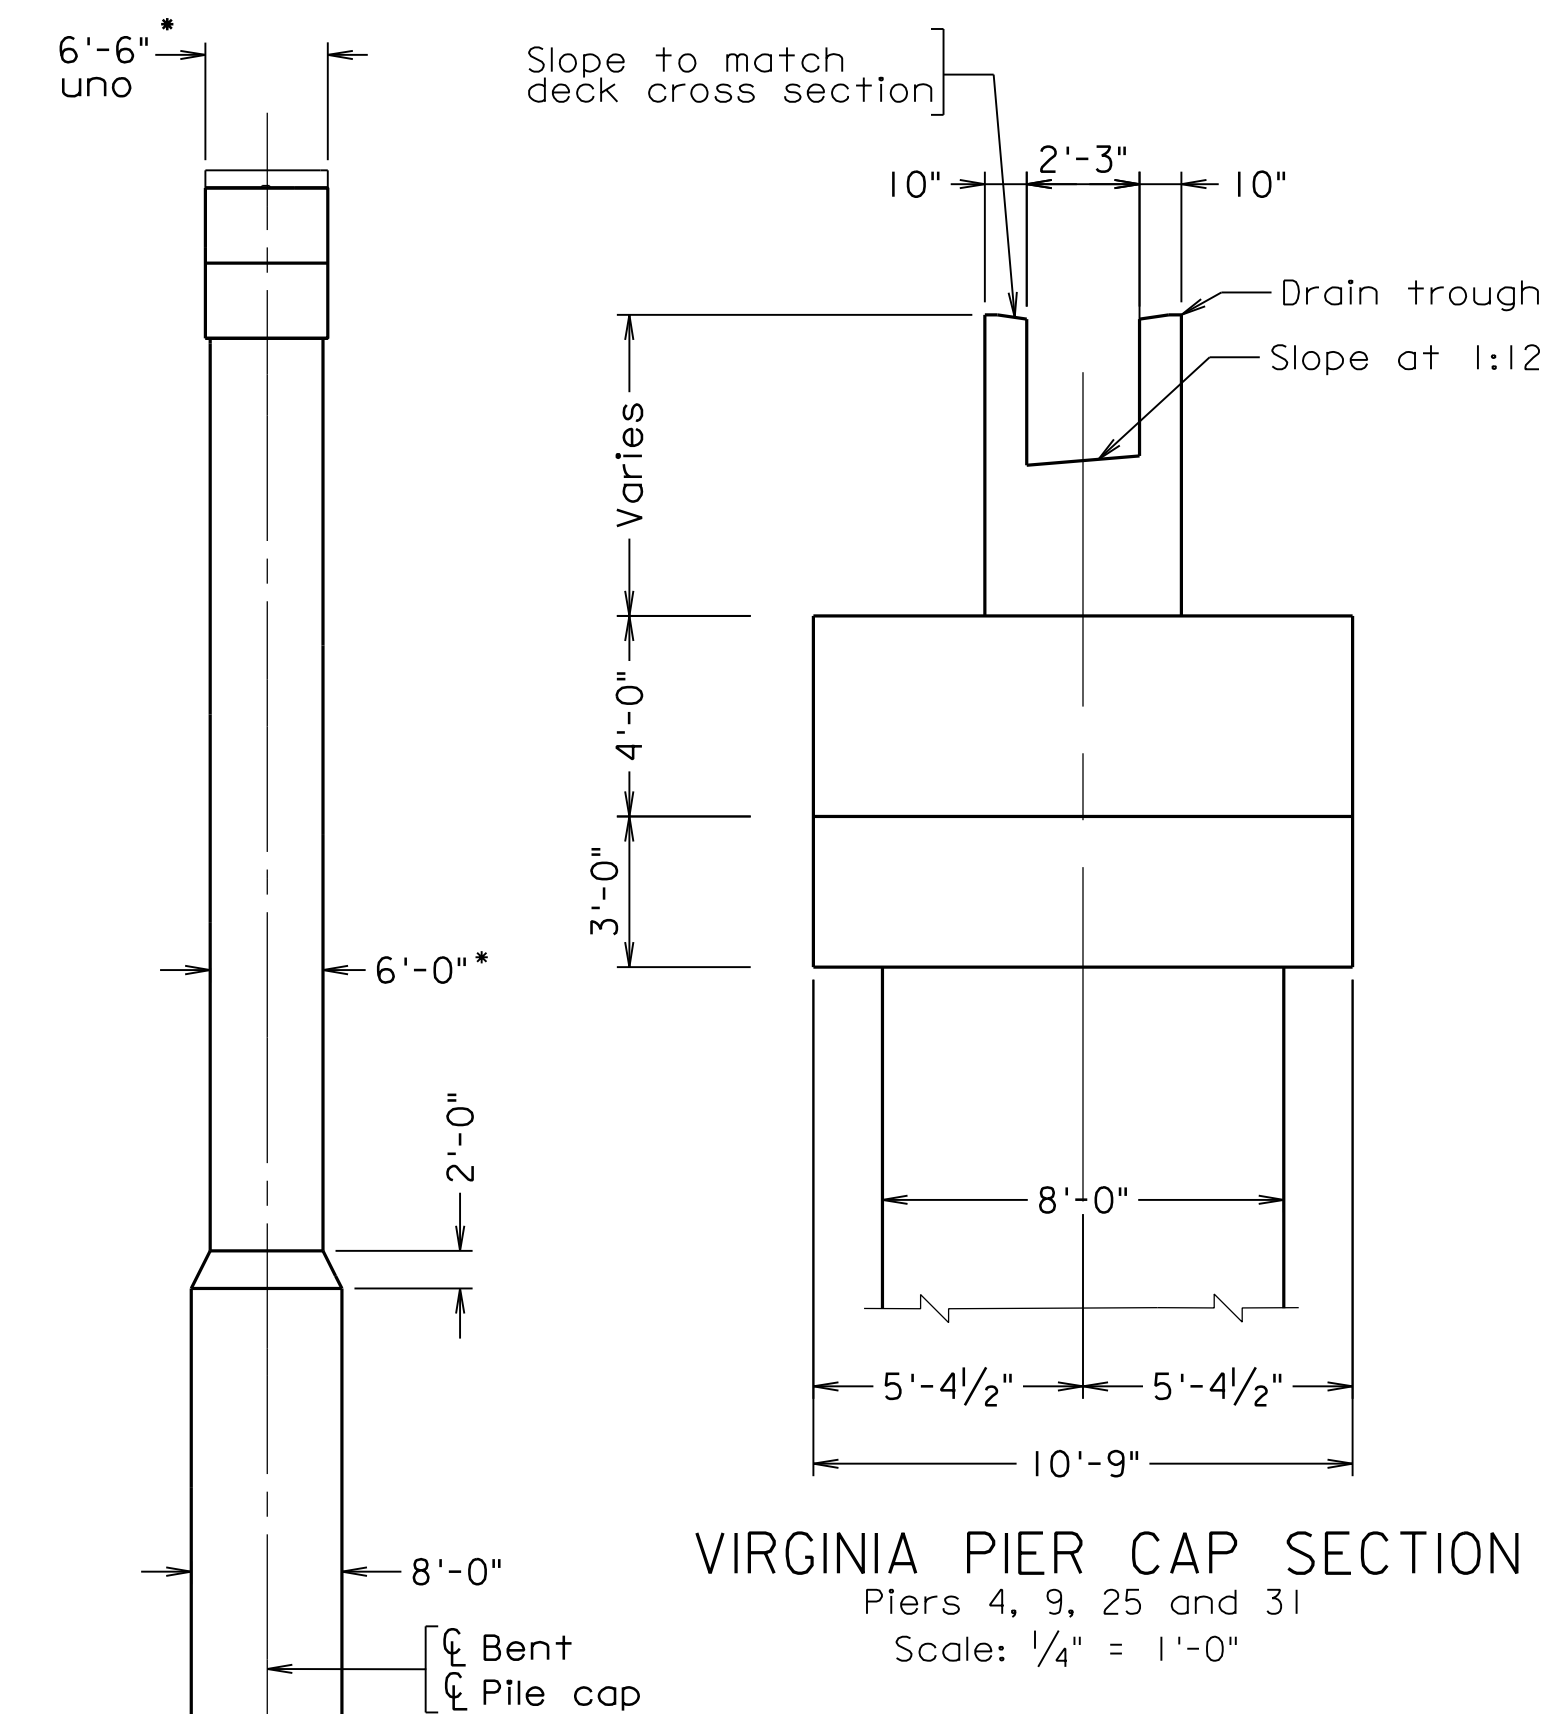

VIRGINIA PIER CAP SECTION

Piers 4, 9, 25 and 31
Scale: $\frac{1}{4}" = 1'-0"$

PIER COLUMN HEIGHT	
Location	H
Pier 4	39'-4 $\frac{1}{4}$ "
Pier 5	43'-1 $\frac{3}{4}$ "
Pier 6	47'-11 $\frac{3}{8}$ "
Pier 7	52'-9"
Pier 8	57'-6 $\frac{5}{8}$ "
Pier 9	63'-2 $\frac{1}{8}$ "
Pier 19	92'-0 $\frac{3}{4}$ "
Pier 20	88'-10 $\frac{5}{8}$ "
Pier 21	84'-10"
Pier 22	80'-0 $\frac{3}{8}$ "
Pier 23	75'-0 $\frac{5}{8}$ "
Pier 24	70'-8 $\frac{3}{8}$ "
Pier 25	67'-4 $\frac{1}{4}$ "
Pier 26	61'-8 $\frac{1}{2}$ "
Pier 27	57'-2 $\frac{1}{4}$ "
Pier 28	52'-8 $\frac{1}{8}$ "
Pier 29	48'-4"
Pier 30	43'-11 $\frac{3}{4}$ "
Pier 31	40'-7 $\frac{1}{2}$ "

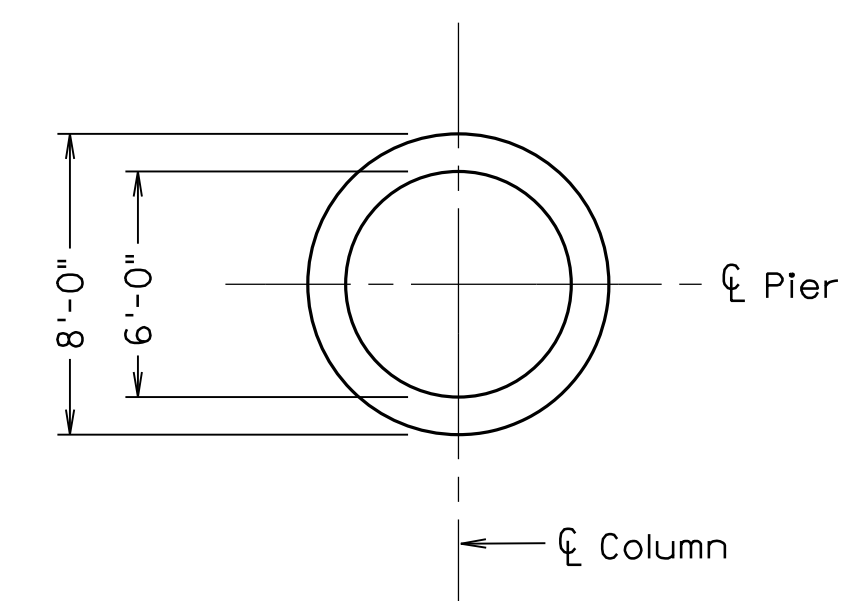


SECTION B-B

Scale: $\frac{3}{16}'' = 1'-0''$

Notes:


1. This sheet applies to River Piers 4 to 9
and Land Piers 19 to 31.

PRELIMINARY PLANS
THESE PLANS NOT TO BE USED
FOR CONSTRUCTION OF BRIDGE

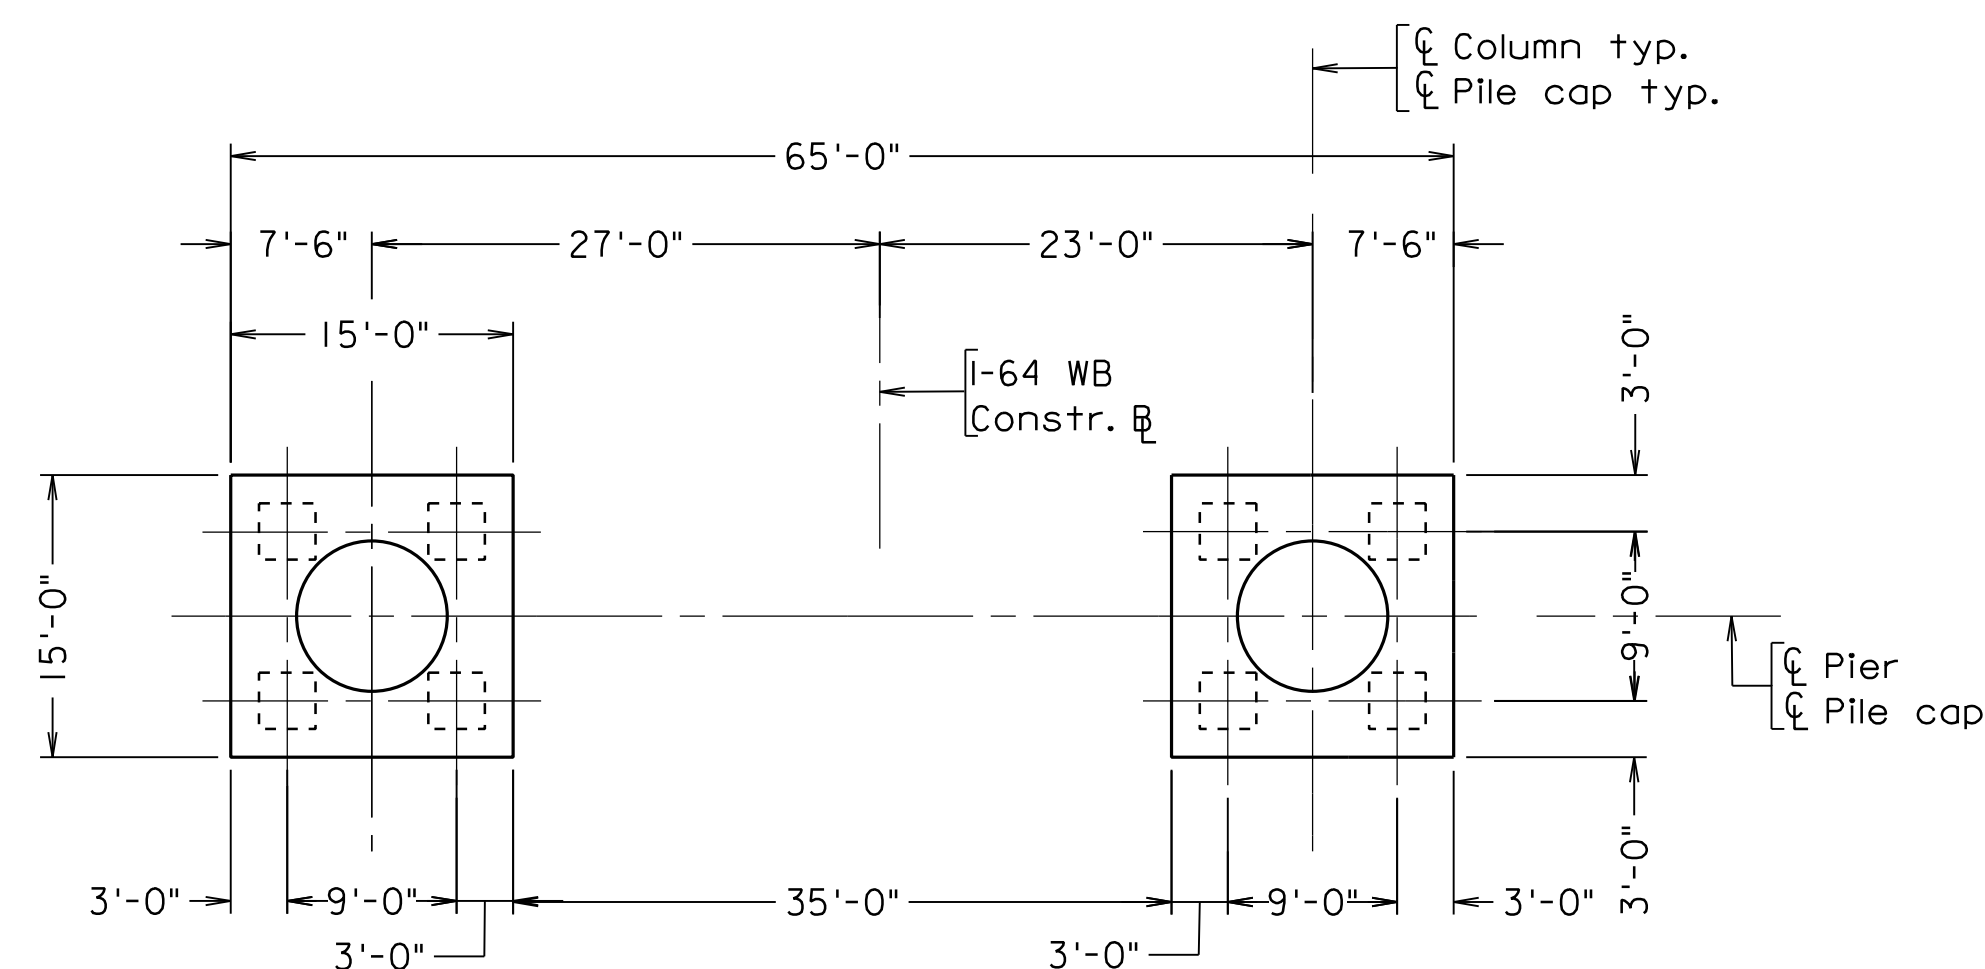

SECTION A-A

For piers 4 thru 9 and piers 26 thru 31

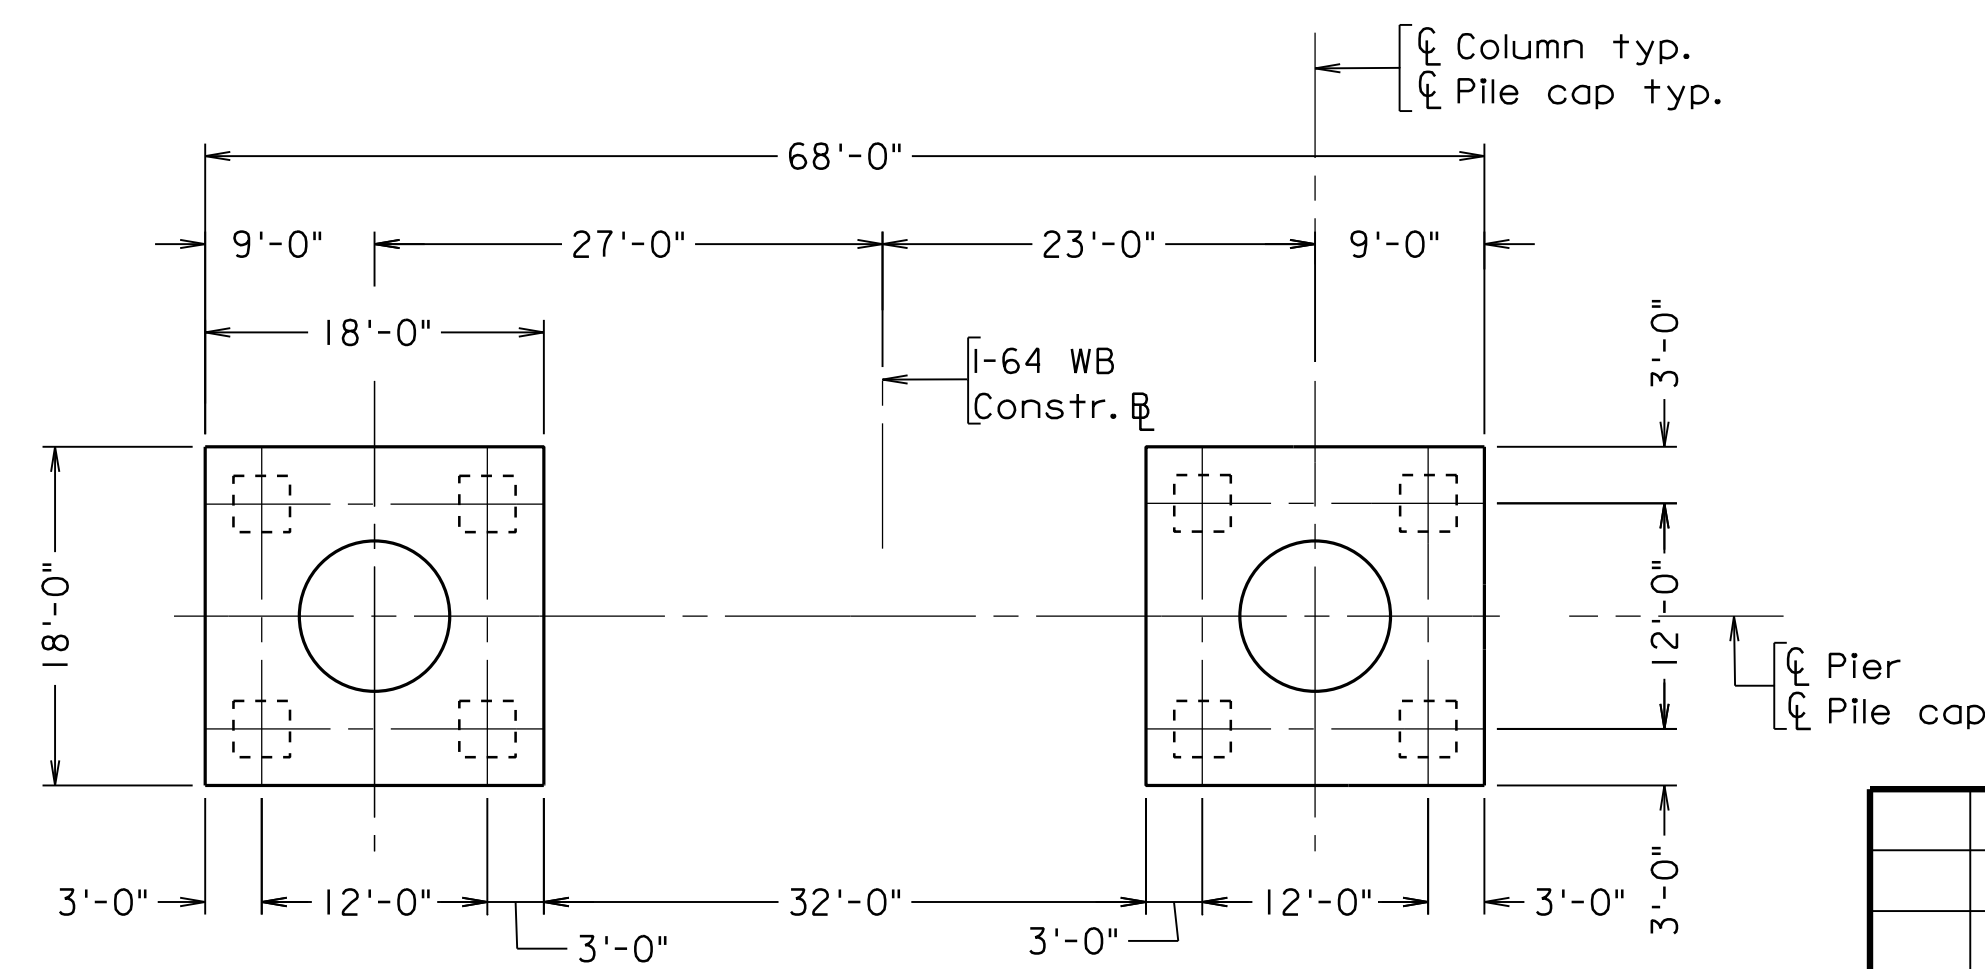

SECTION A-A





For piers 19 thru 25

Scale: $\frac{3}{32}$ " = 1'-0" unless otherwise noted © 2017, Commonwealth of Virginia

			COMMONWEALTH OF VIRGINIA DEPARTMENT OF TRANSPORTATION			
			STRUCTURE AND BRIDGE DIVISION			
			PIER DETAILS - TYPE III			
No.	Description	Date	Designed: ...AMC...	Date	Plan No.	Sheet No.
Revisions			Drawn:MTW...	Nov 2017		13 of 15
			Checked:TAK...			



FHWA REGION	STATE	FEDERAL AID	ROUTE	STATE	SHEET NO.
		PROJECT		PROJECT	
3	VA.	NHPP-064-3(488)	64		10

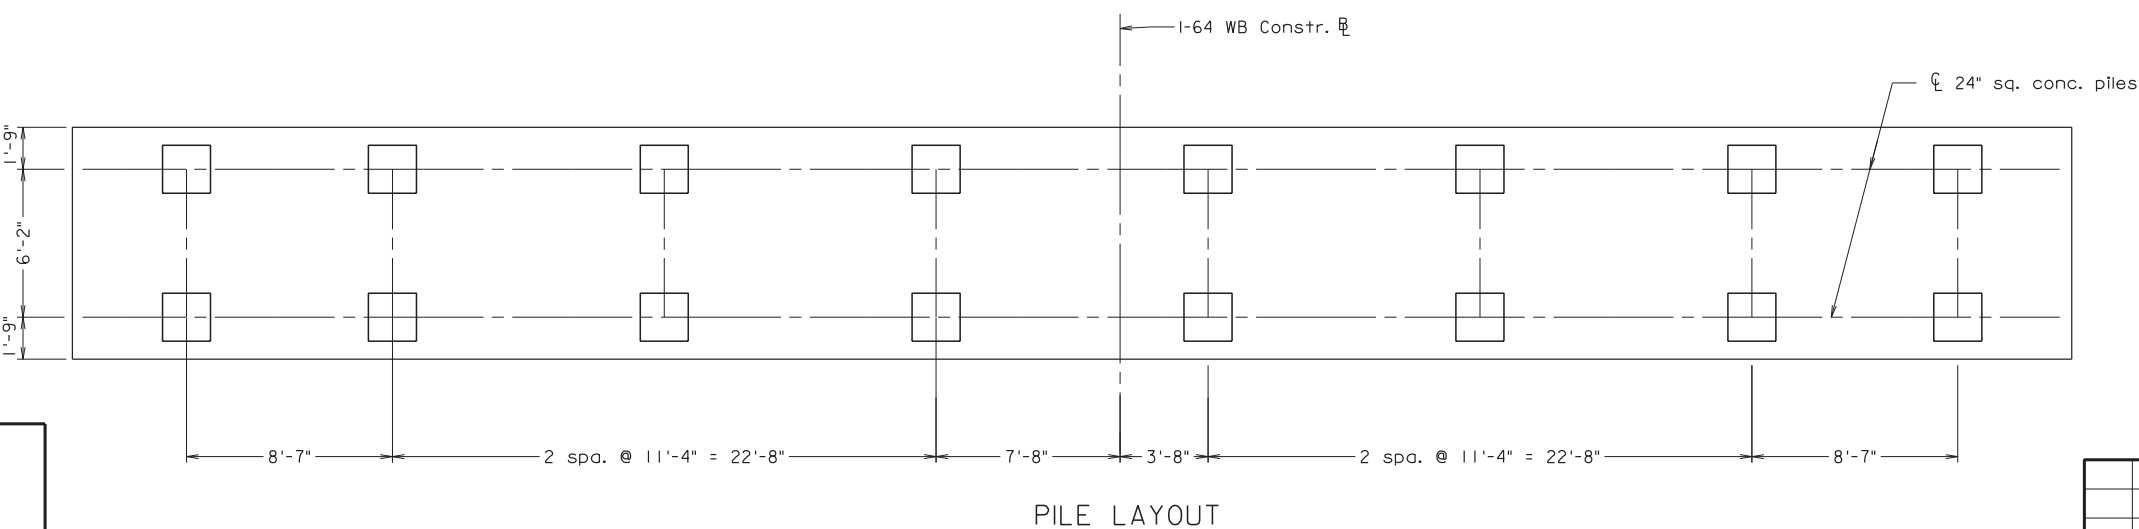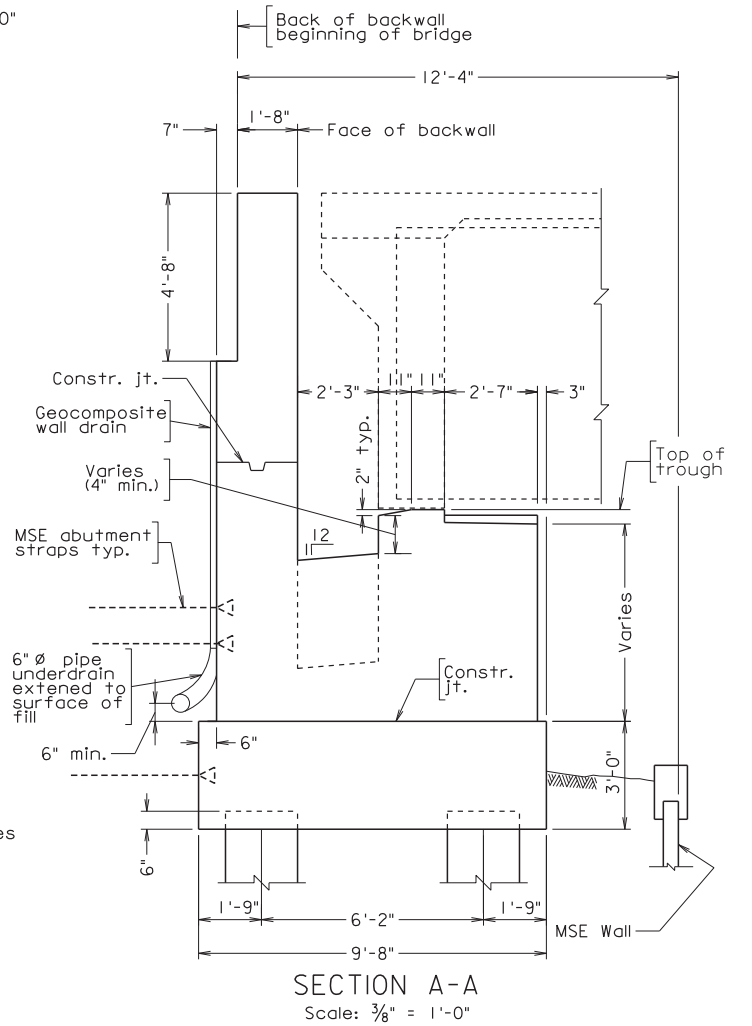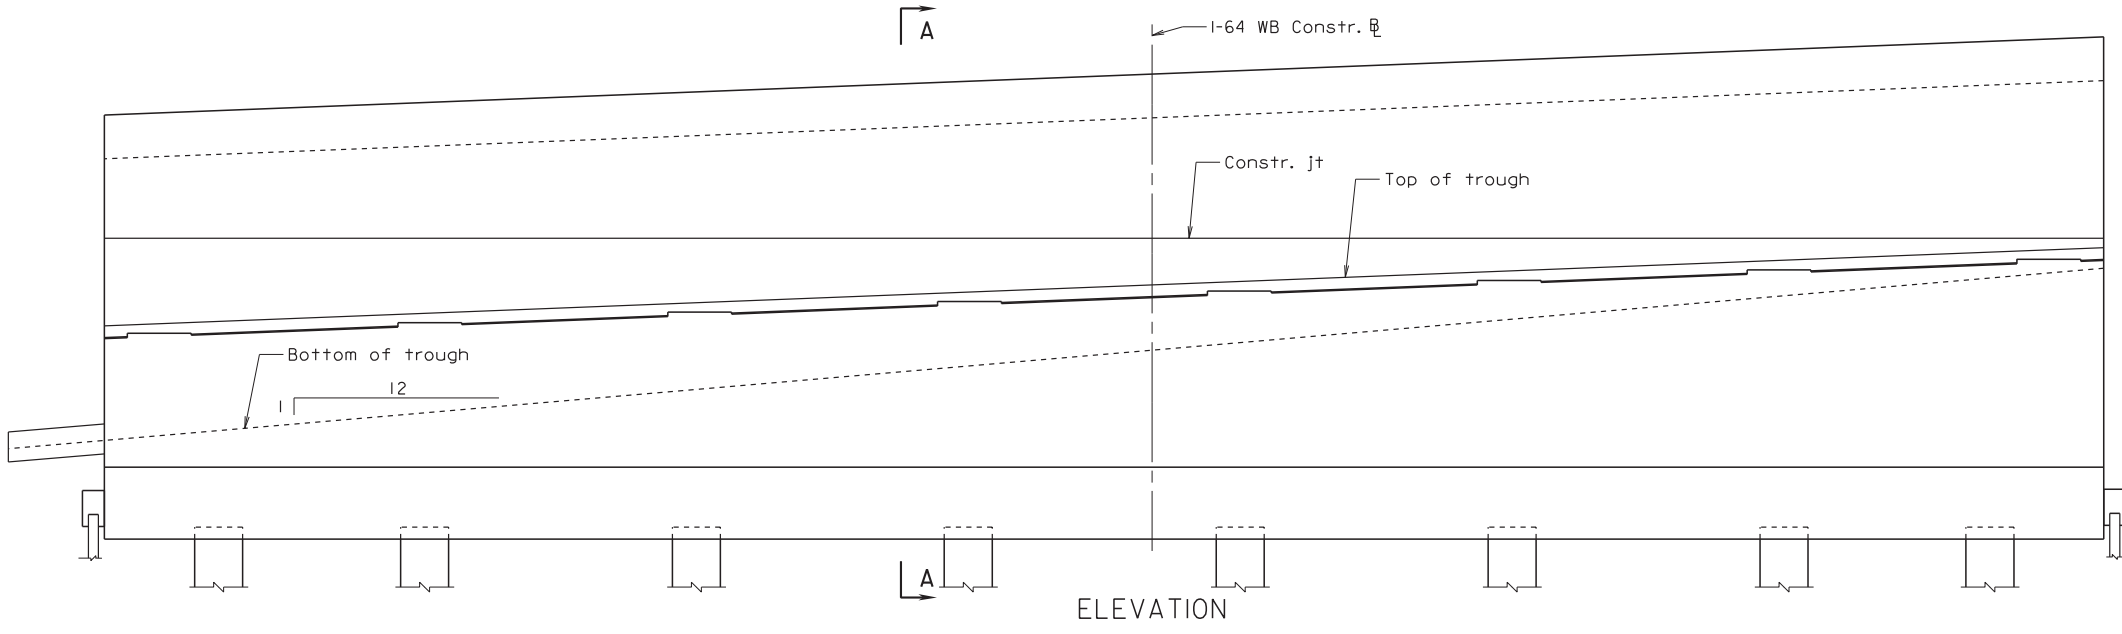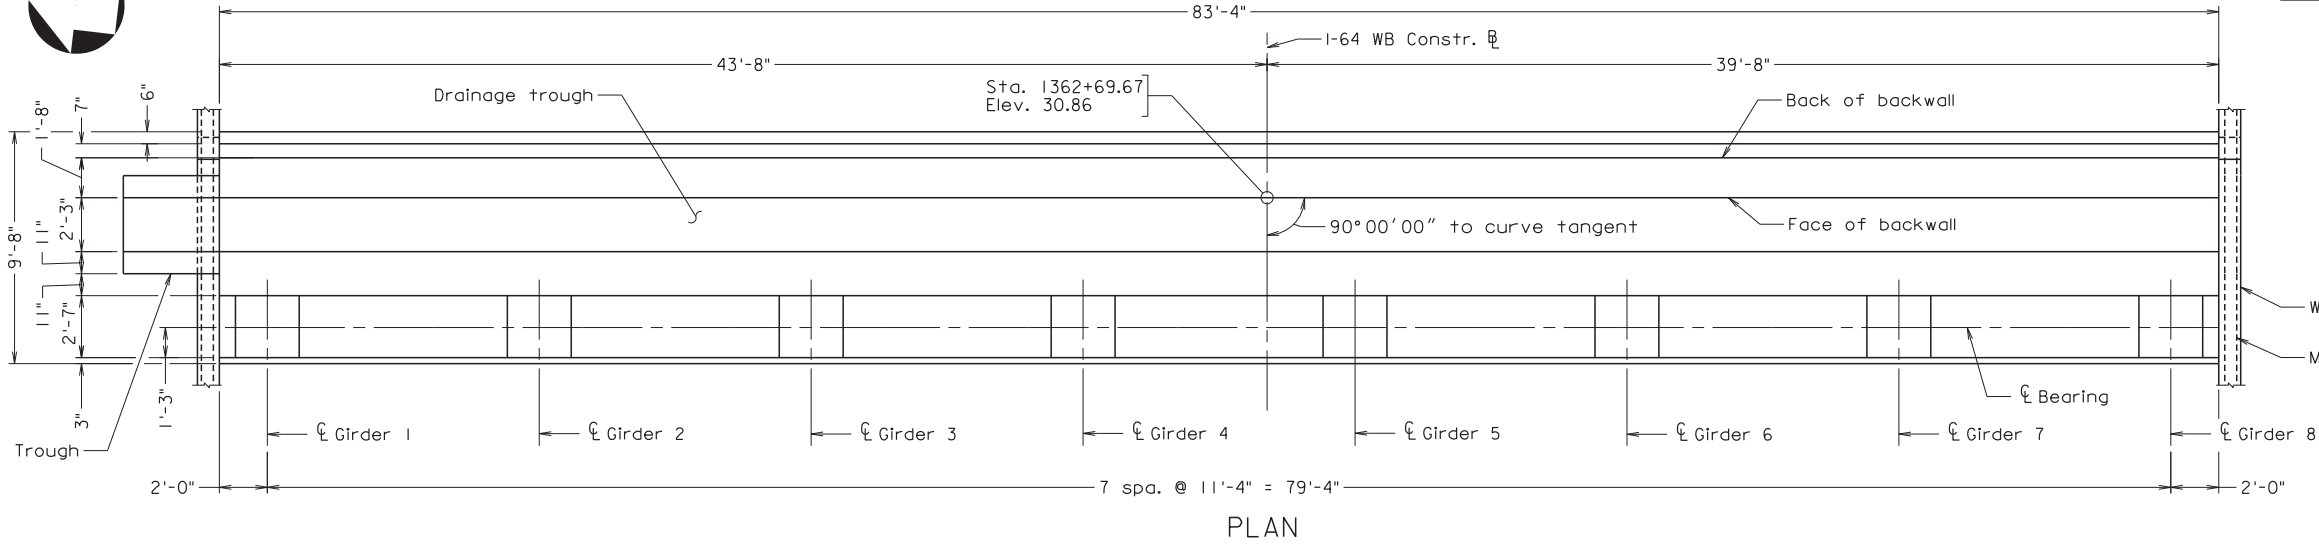


COMMONWEALTH OF VIRGINIA DEPARTMENT OF TRANSPORTATION					
STRUCTURE AND BRIDGE DIVISION					
ABUTMENT B					
No.	Description	Date	Designed: AMC	Date	Plan No.
			Drawn: MTW	Nov 2017	Sheet No.
			Checked: YAK		10 of 15
Revisions					


Scale 1/4" = 1'-0" unless otherwise noted © 2017, Commonwealth of Virginia

11/13/2017 4:26:20 PM b106692_008-HR.dgn


PARSONS TRANSPORTATION
GROUP INC. OF VIRGINIA
FAIRFAX, VIRGINIA
BRIDGE ENGINEER

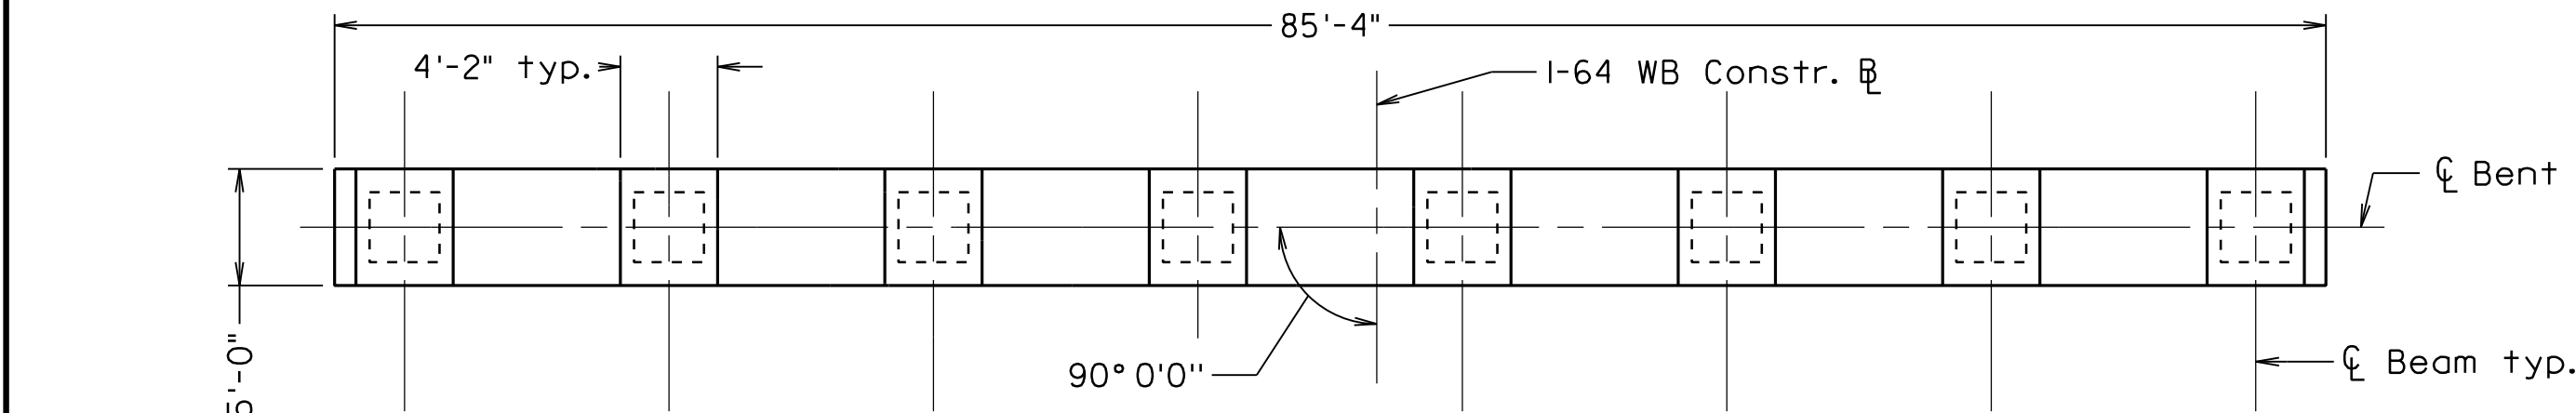


PLAN BENT CAP

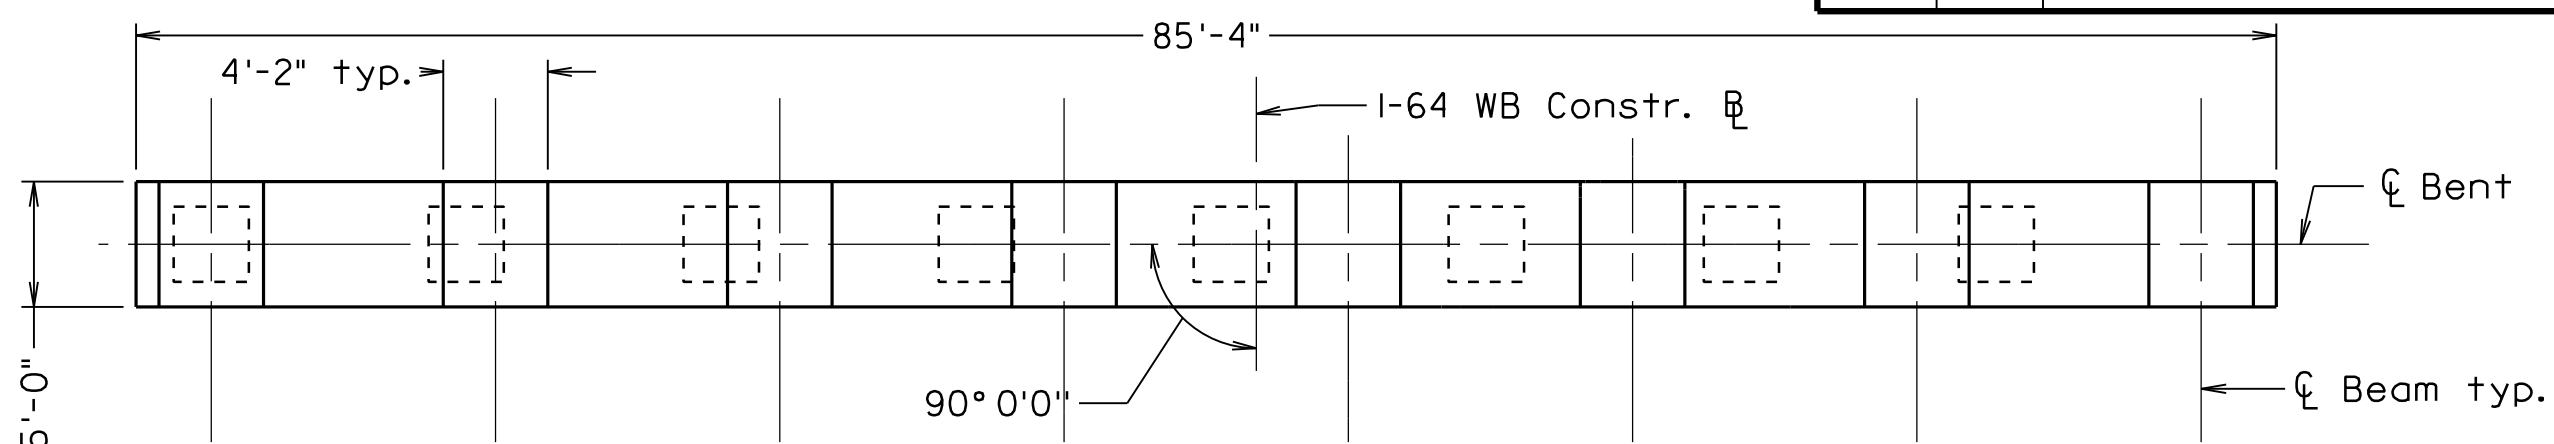


PLAN PIER 35

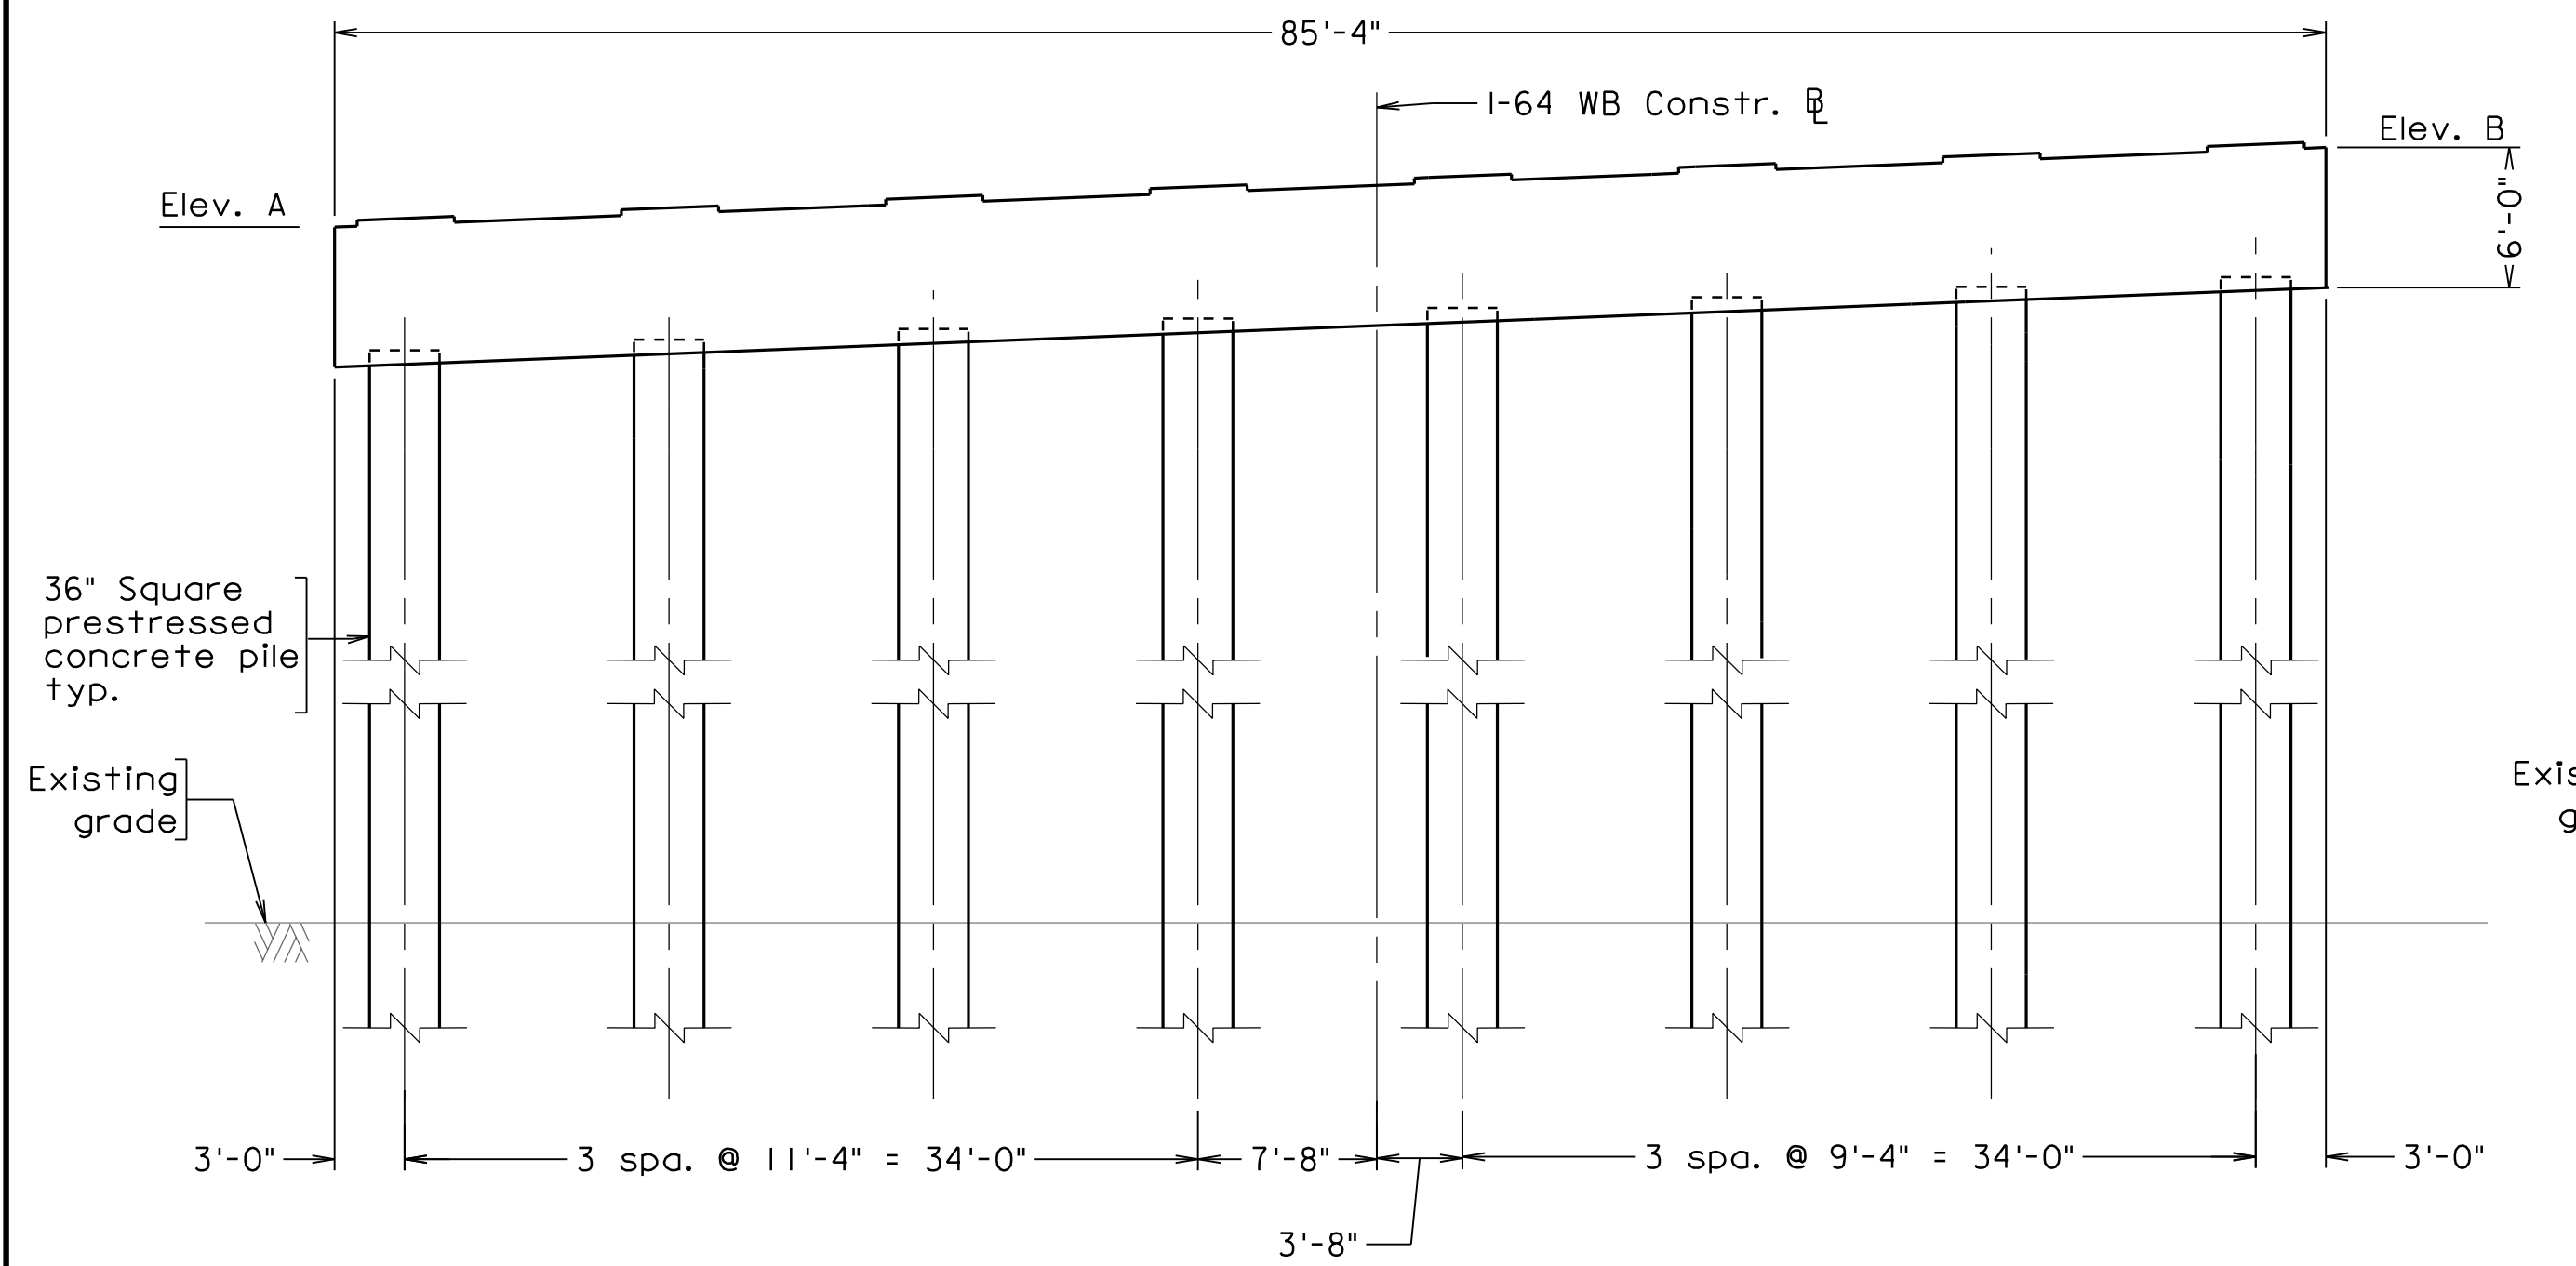


ELEVATION BENTS 1 THRU 3, 32 AND 33

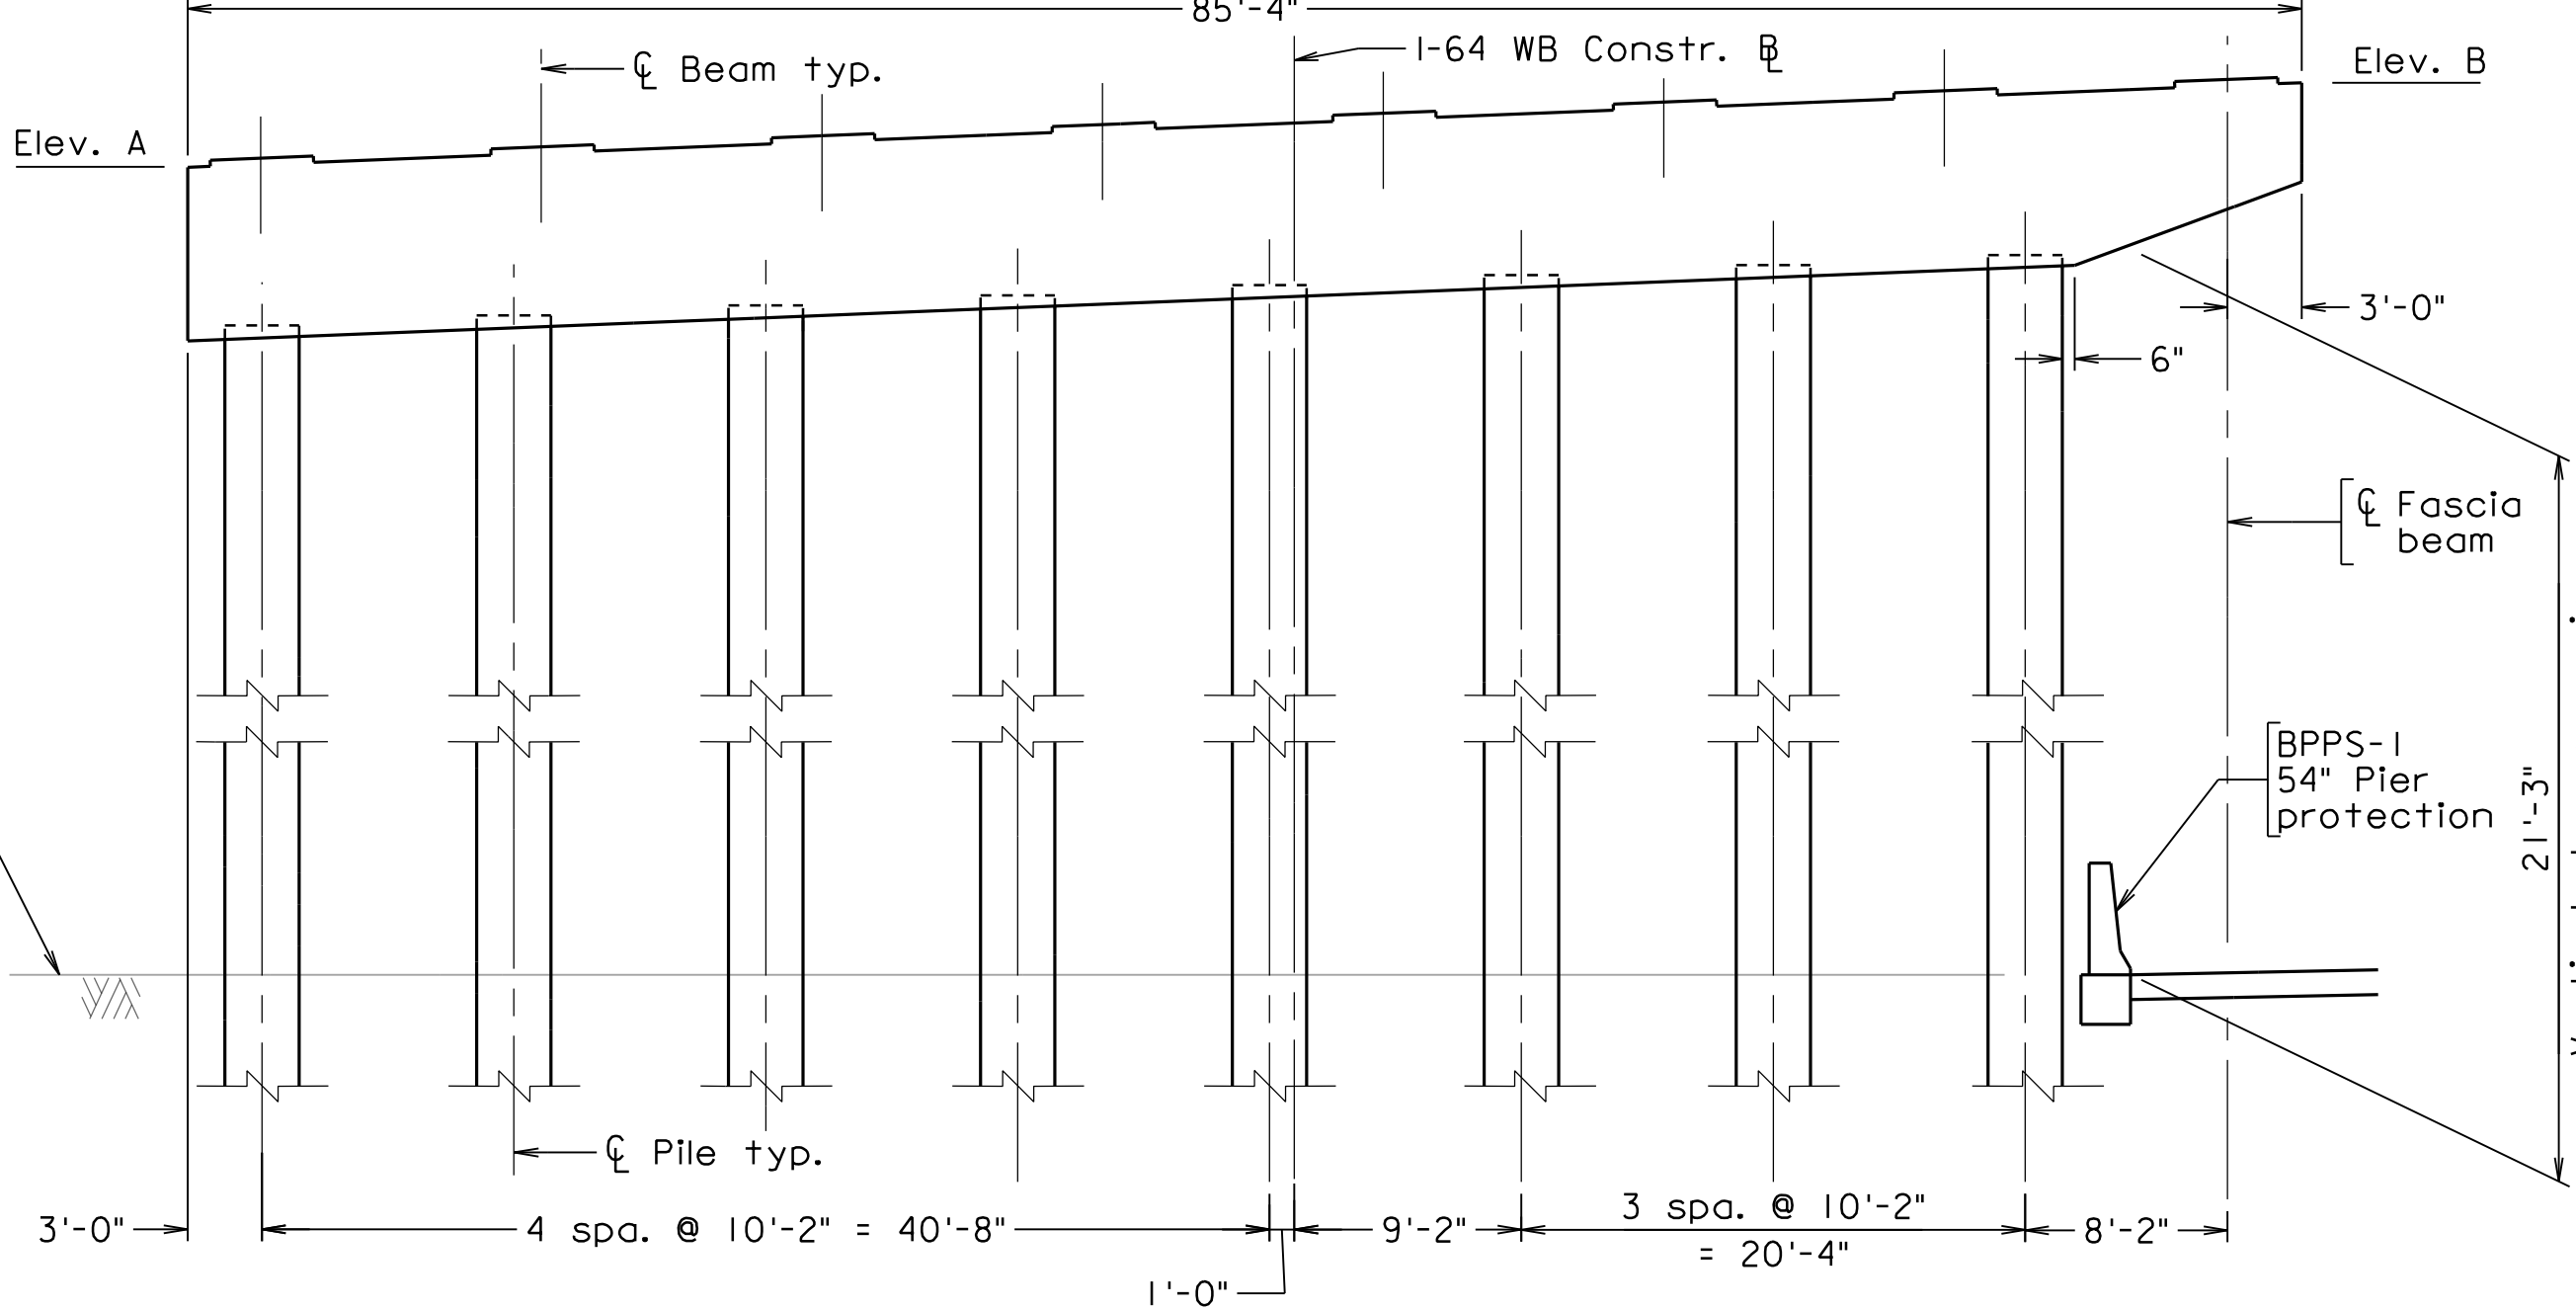


ELEVATION BENT 35

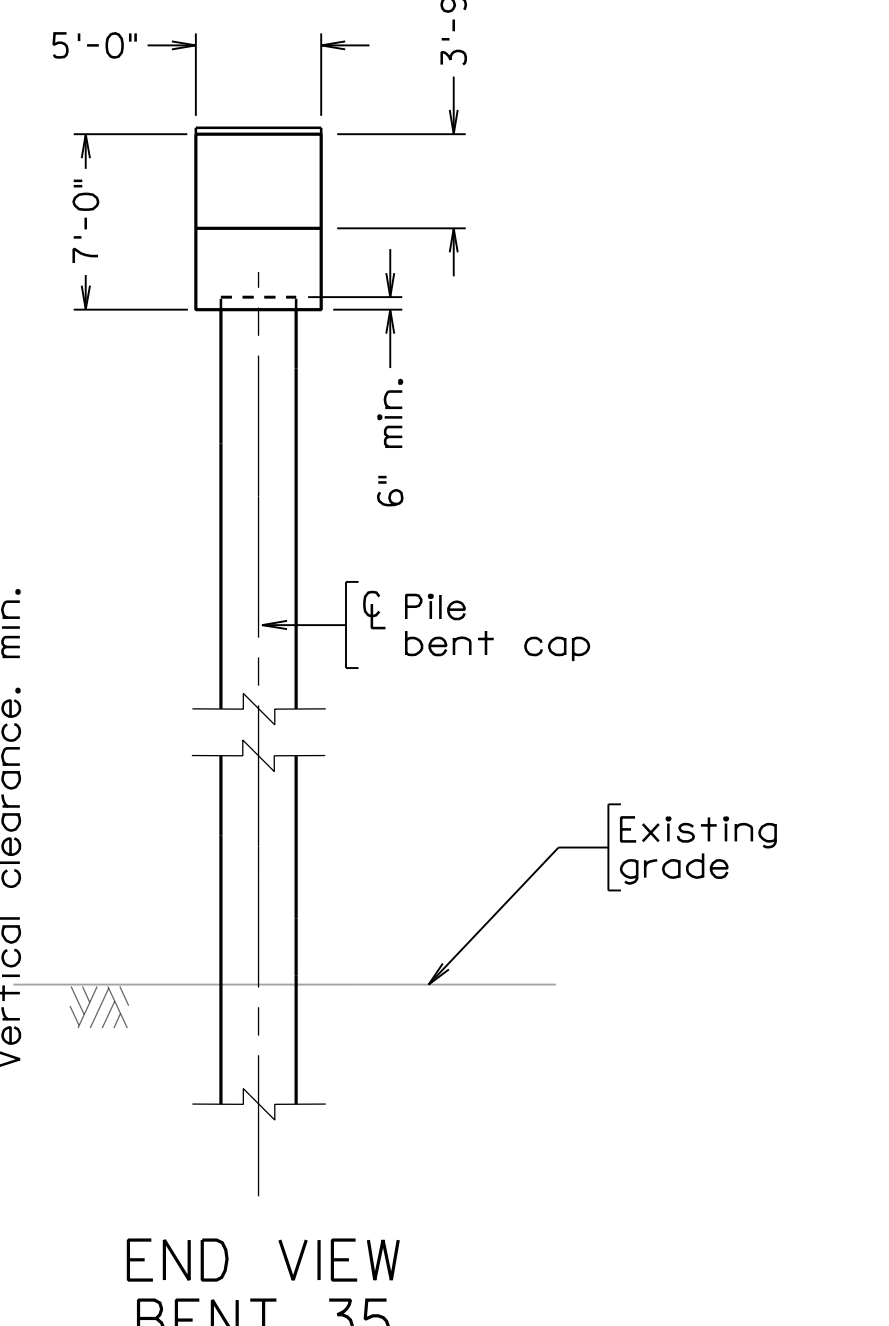

END VIEW BENT 35

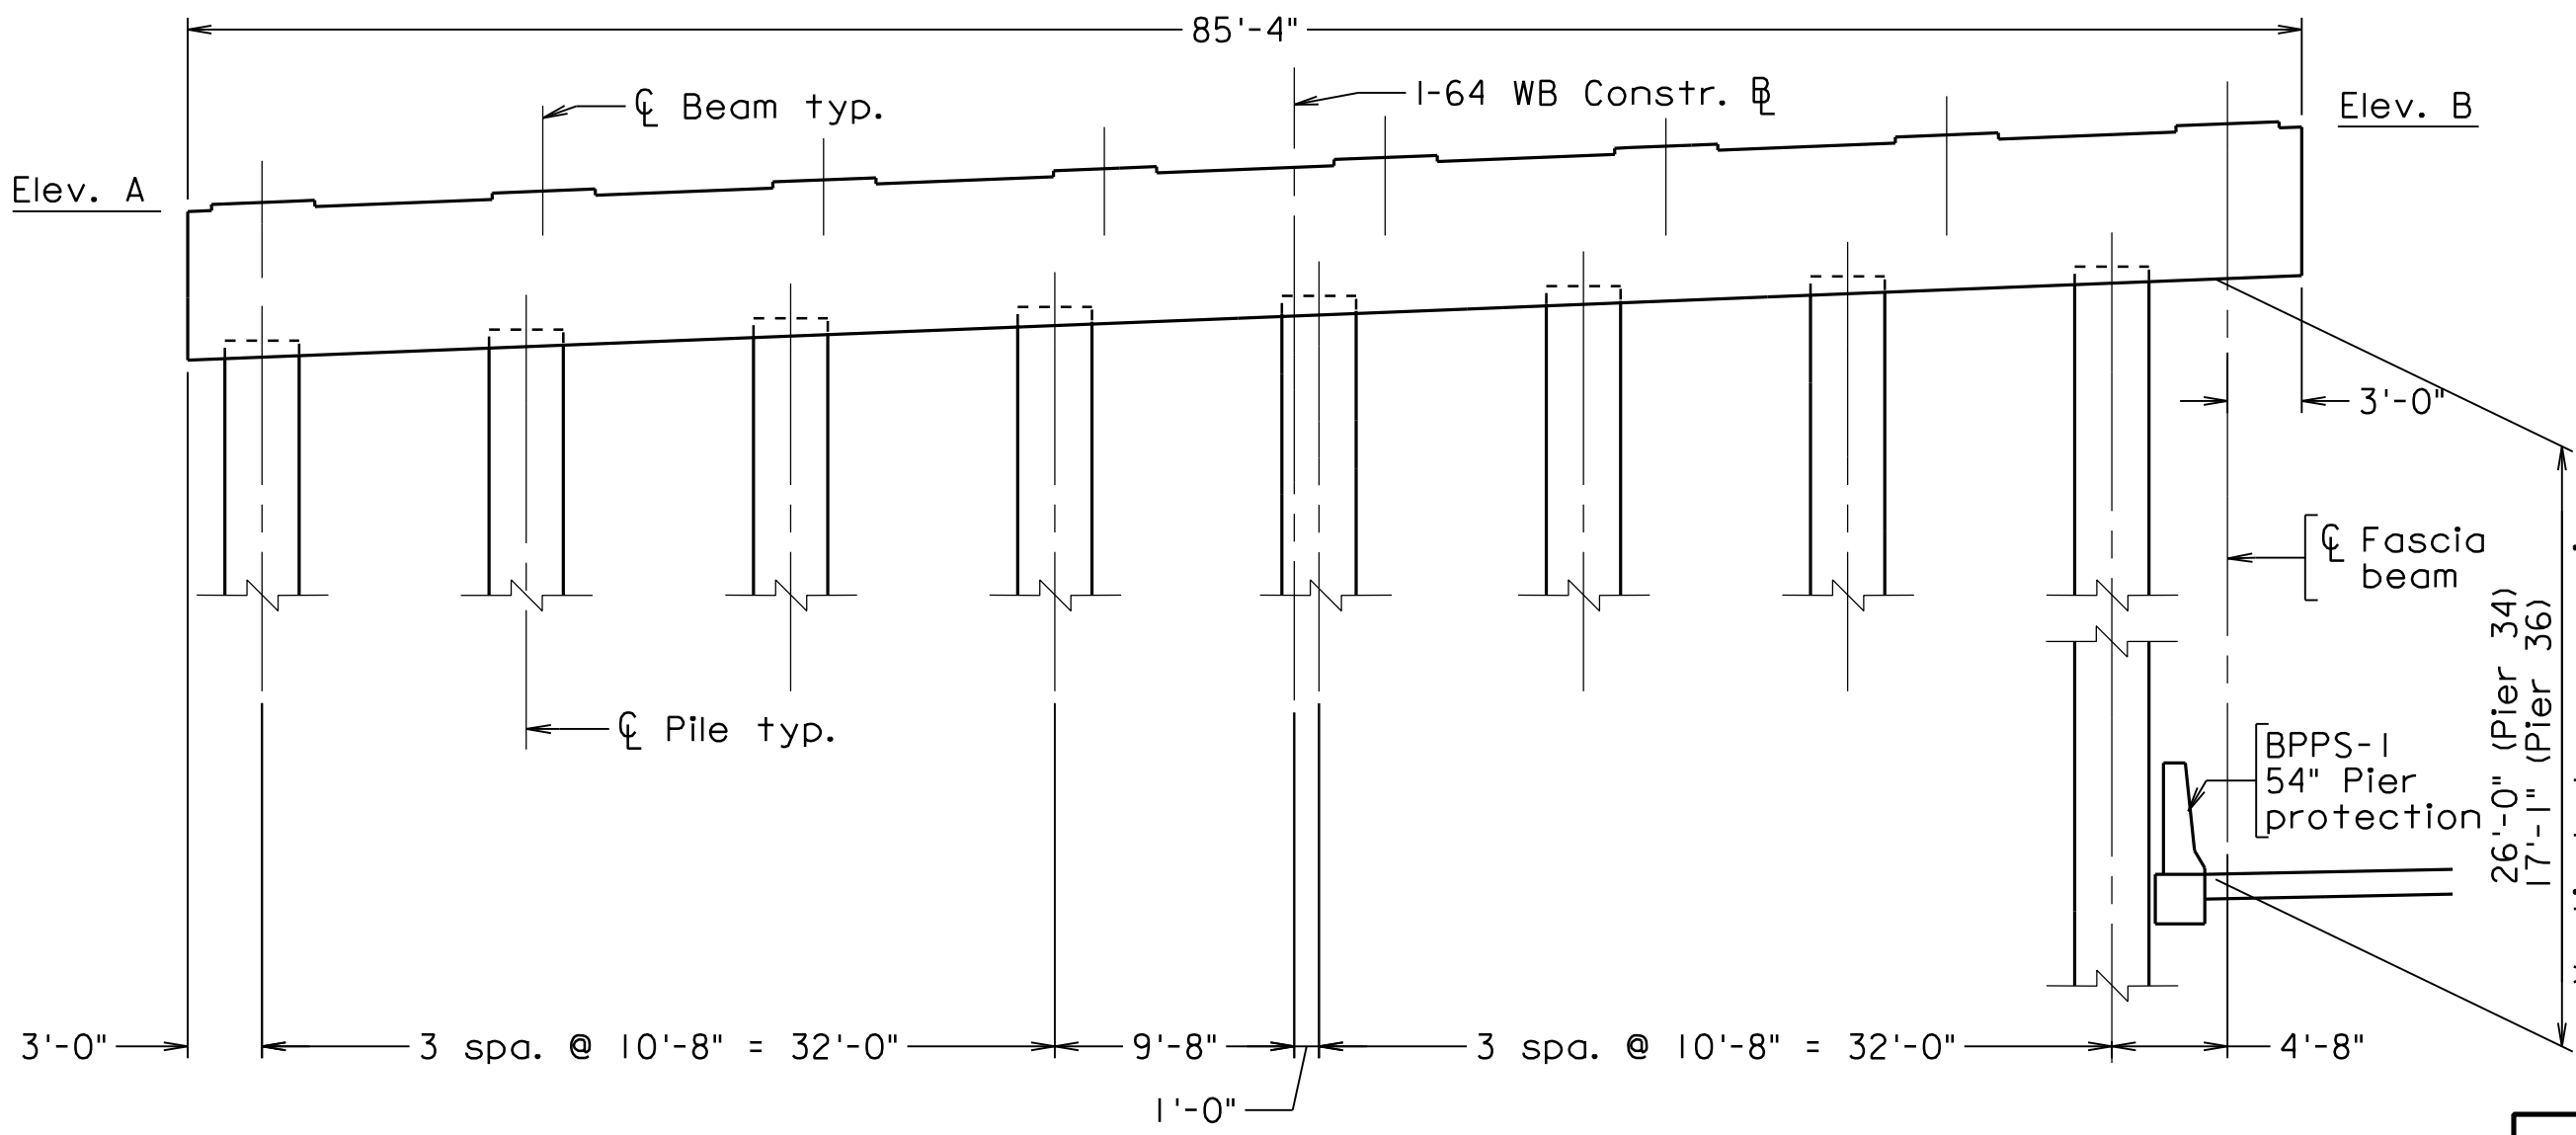

ELEVATION BENTS 34 AND 36

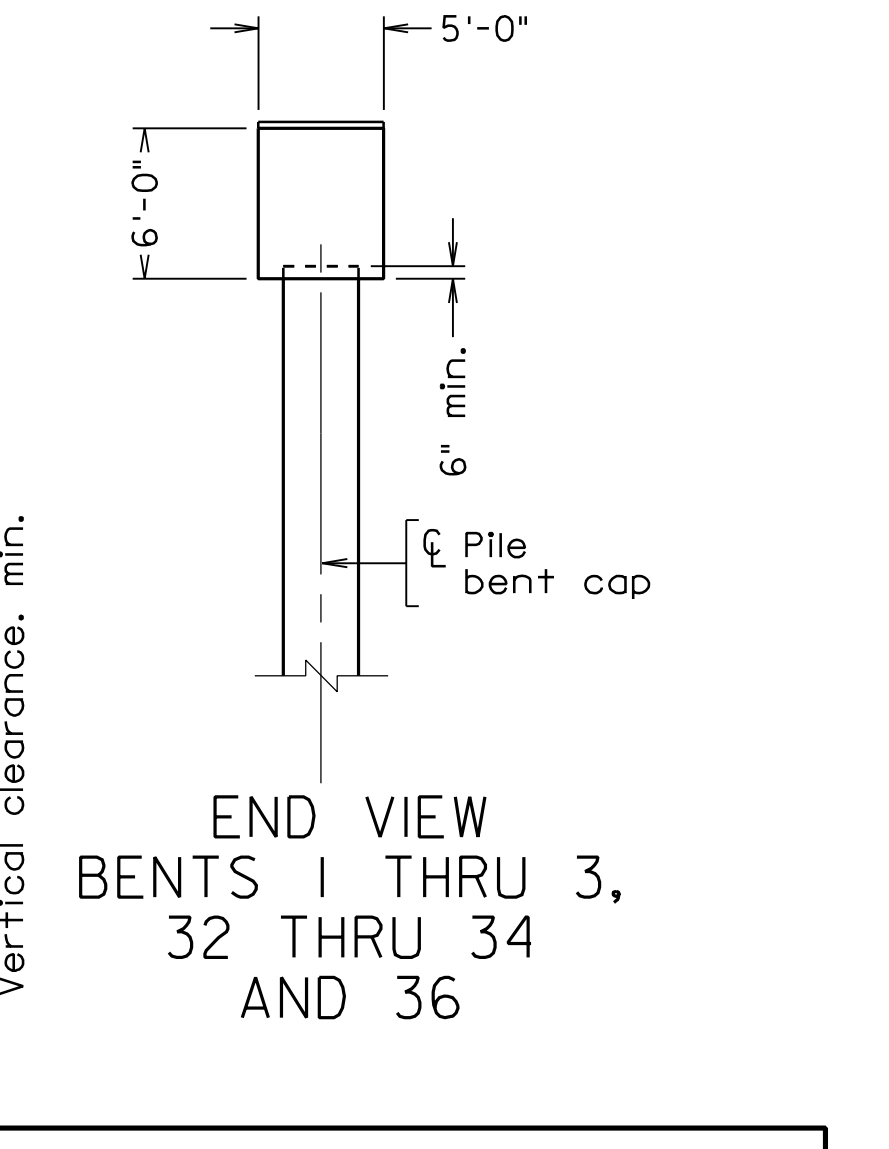

END VIEW BENTS 1 THRU 3, 32 THRU 34 AND 36

PRELIMINARY PLANS
THESE PLANS NOT TO BE USED
FOR CONSTRUCTION OF BRIDGE

TOP OF BENT CAP		
Location	Elev. A	Elev. B
Pier 1	36.16	36.24
Pier 2	40.29	40.37
Pier 3	44.41	44.49
Pier 32	42.07	45.49
Pier 33	37.58	40.99
Pier 34	33.08	36.20
Pier 35	28.59	32.00
Pier 36	24.09	27.51

Scale: 1/8" = 1'-0" unless otherwise noted © 2017, Commonwealth of Virginia

			COMMONWEALTH OF VIRGINIA DEPARTMENT OF TRANSPORTATION			
			STRUCTURE AND BRIDGE DIVISION			
			PIER BENTS 1-3 AND 32-36 TYPE PILE BENT			
No.	Description	Date	Designed: AMC	Date	Plan No.	Sheet No.
			Drawn: MTW	Nov 2017		14 of 15
			Checked: YAK			
Revisions						

1/9/2018 9:40:57 AM b106692.X13-HR.dgn