




Applicant: GPC CJV
 Purpose: Roadway Improvements
 VDOT Project No. 0064-131-811, P101
 UPC: 106692

DRAFT: Joint Permit Applications Drawings
 I-64 Southside Widening & High Rise Bridge
 CHESAPEAKE, VIRGINIA

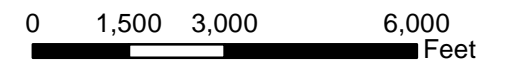


FEB 2018

VICINITY

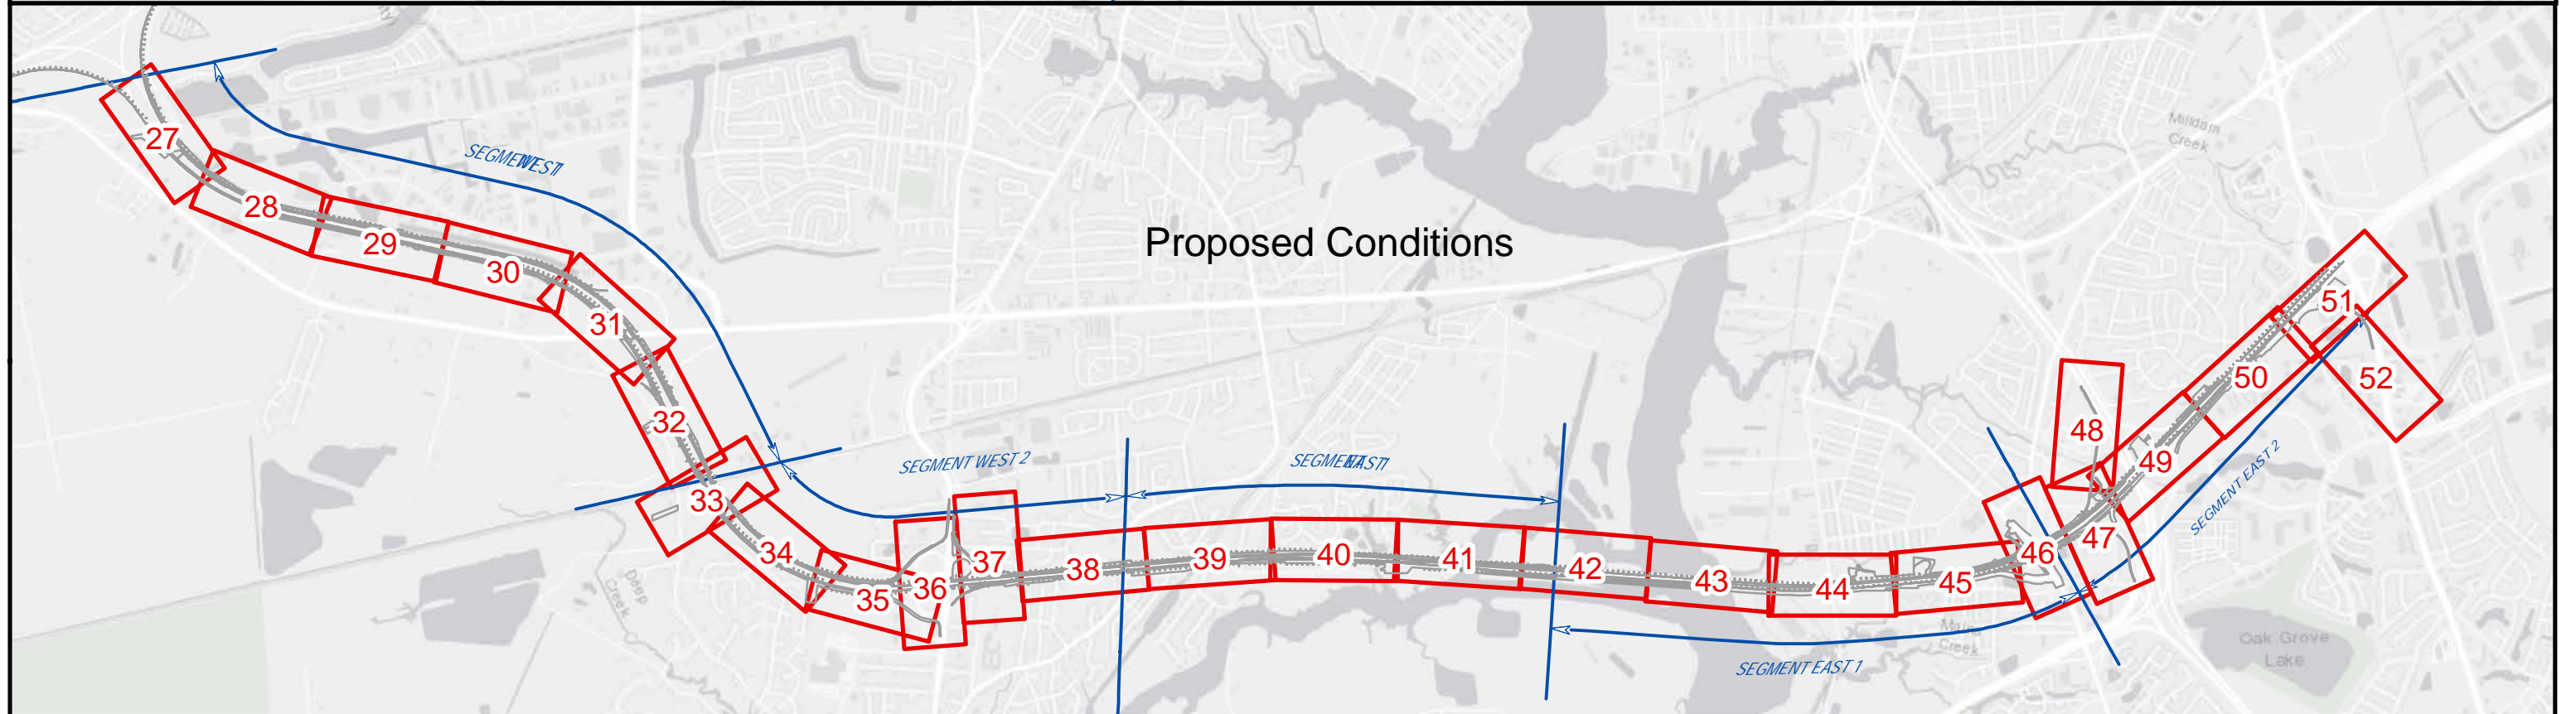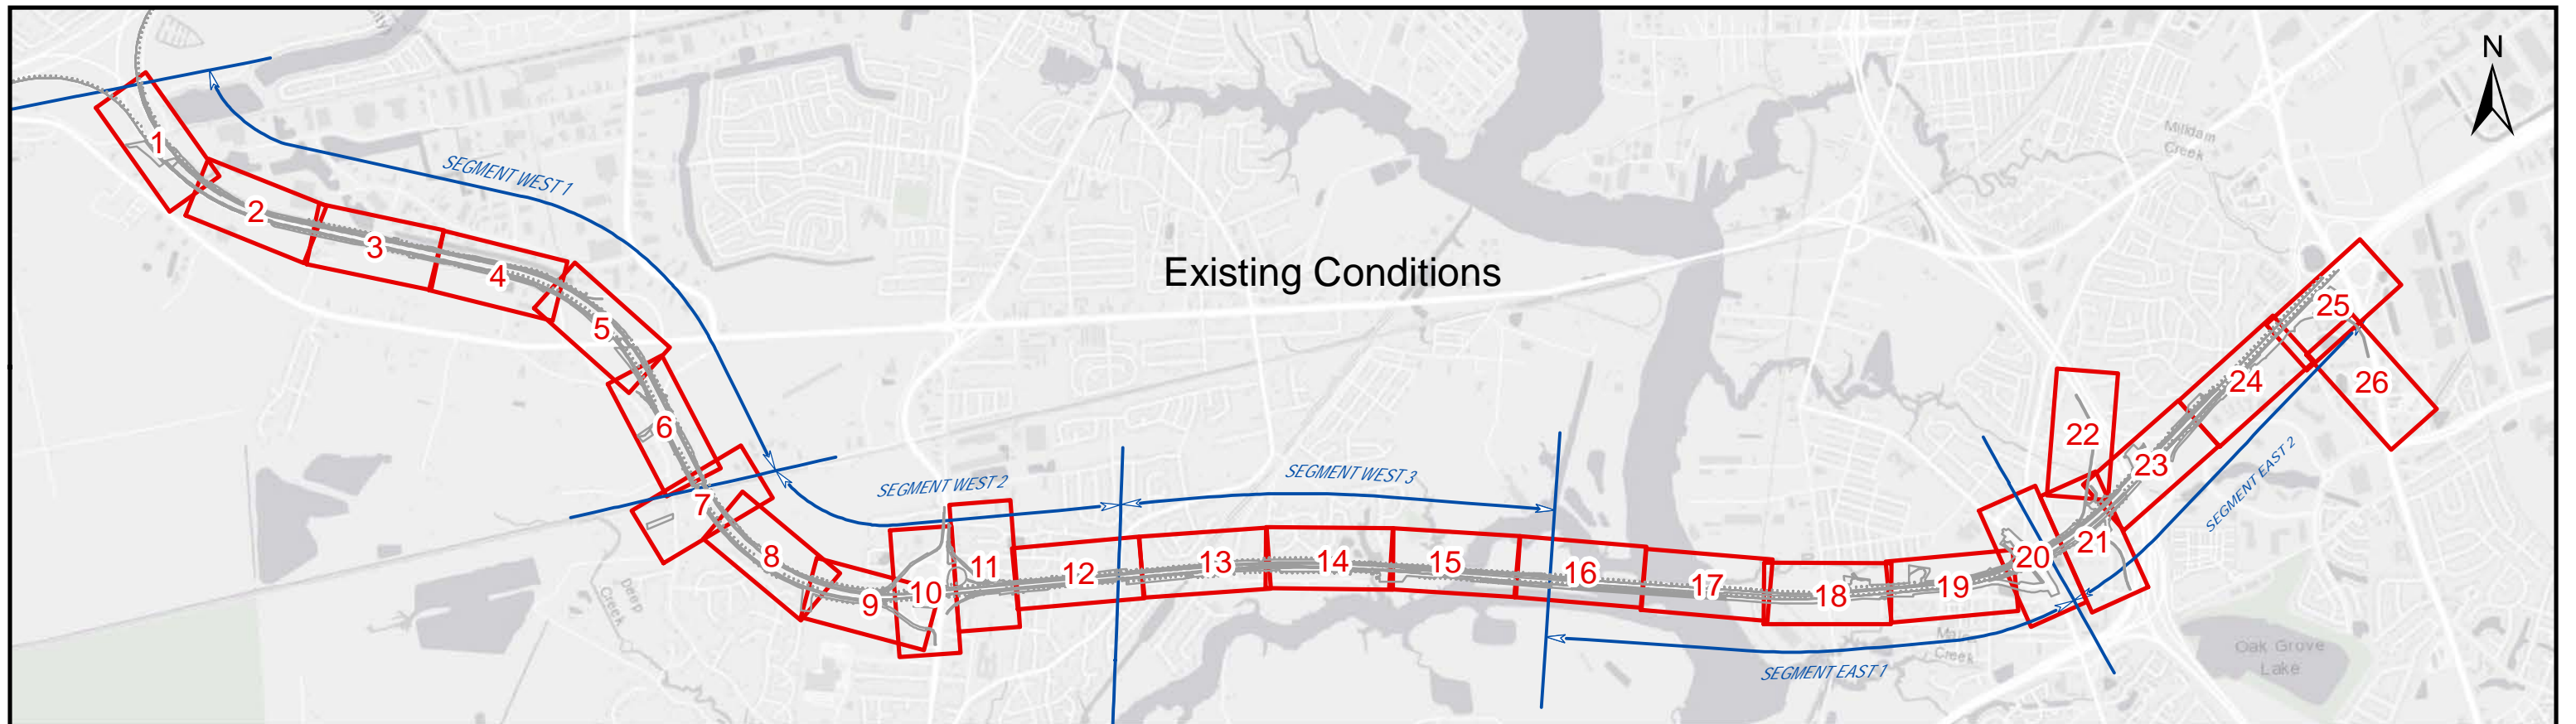

Applicant: GPC CJV
 Purpose: Roadway Improvements
 VDOT Project No. 0064-131-811, P101
 UPC: 106692

DRAFT: Joint Permit Applications Drawings
 I-64 Southside Widening & High Rise Bridge
 CHESAPEAKE, VIRGINIA

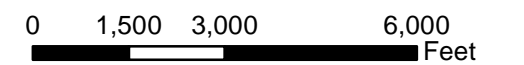

FEB 2018

INDEX