


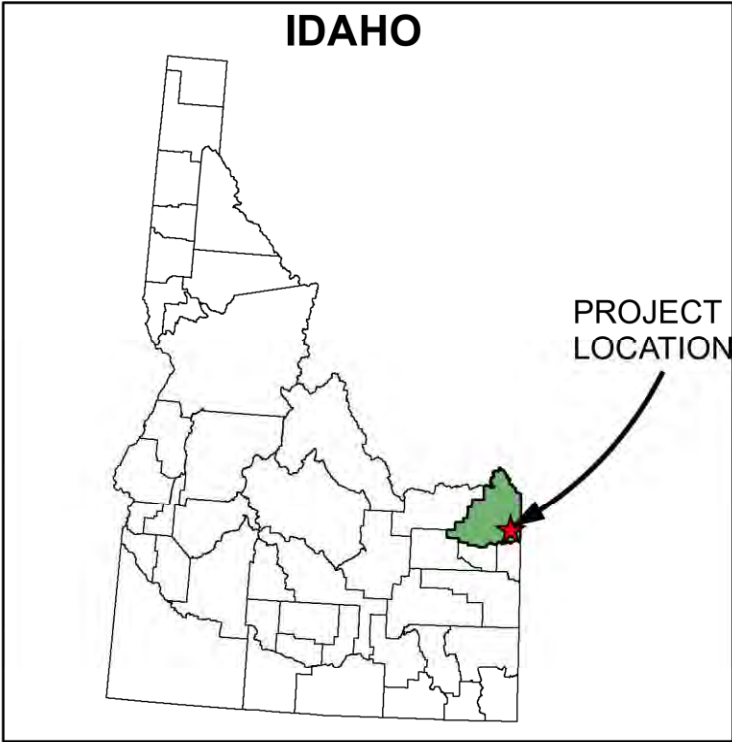

SHEET INDEX

1.	COVER SHEET / PROJECT LOCATION
2.	OVERALL SITE
3.	POND PLAN
4.	POND PROFILE AND CROSS SECTION
5.	POND OUTLET DETAIL
6.	POND INLET DETAIL
7.	FILL LOCATIONS
8.	WETLAND IMPACTS

HOWELL RANCH FISHING POND

PREPARED FOR:

DAN JANNEY
1111 S. ROOP ST. UNIT 100
CARSON CITY, NV 89702




PREPARED BY:

CONFLUENCE CONSULTING, INC
PO BOX 1133
BOZEMAN, MT 59771




PROJECT VICINITY AERIAL PHOTO
TAX PARCELS RP09N44E25CE00 & RP09N44E24CE00

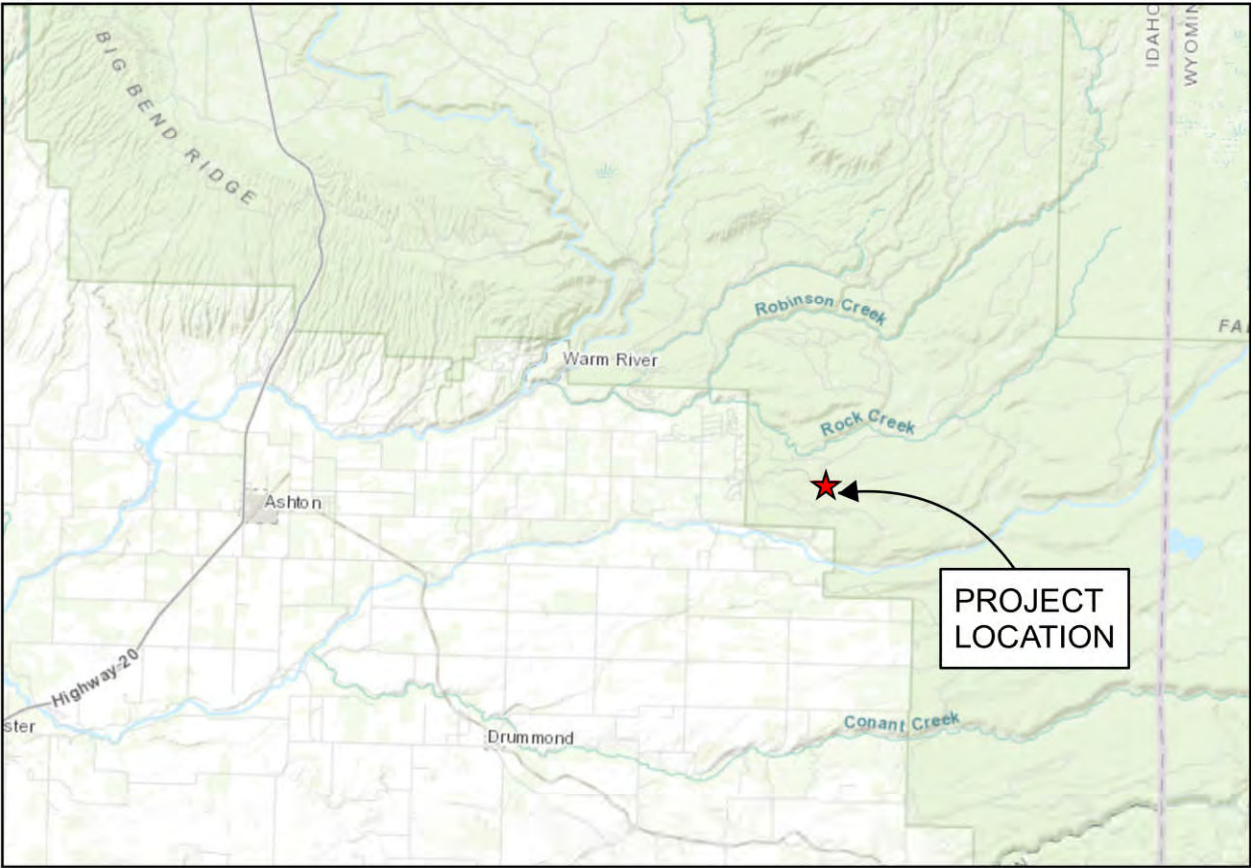

PROJECT VICINITY TOPGRAPHIC MAP
S24 & 25, T09 N R44 E

COVER SHEET
PROJECT
LOCATION

SHEET: **1**

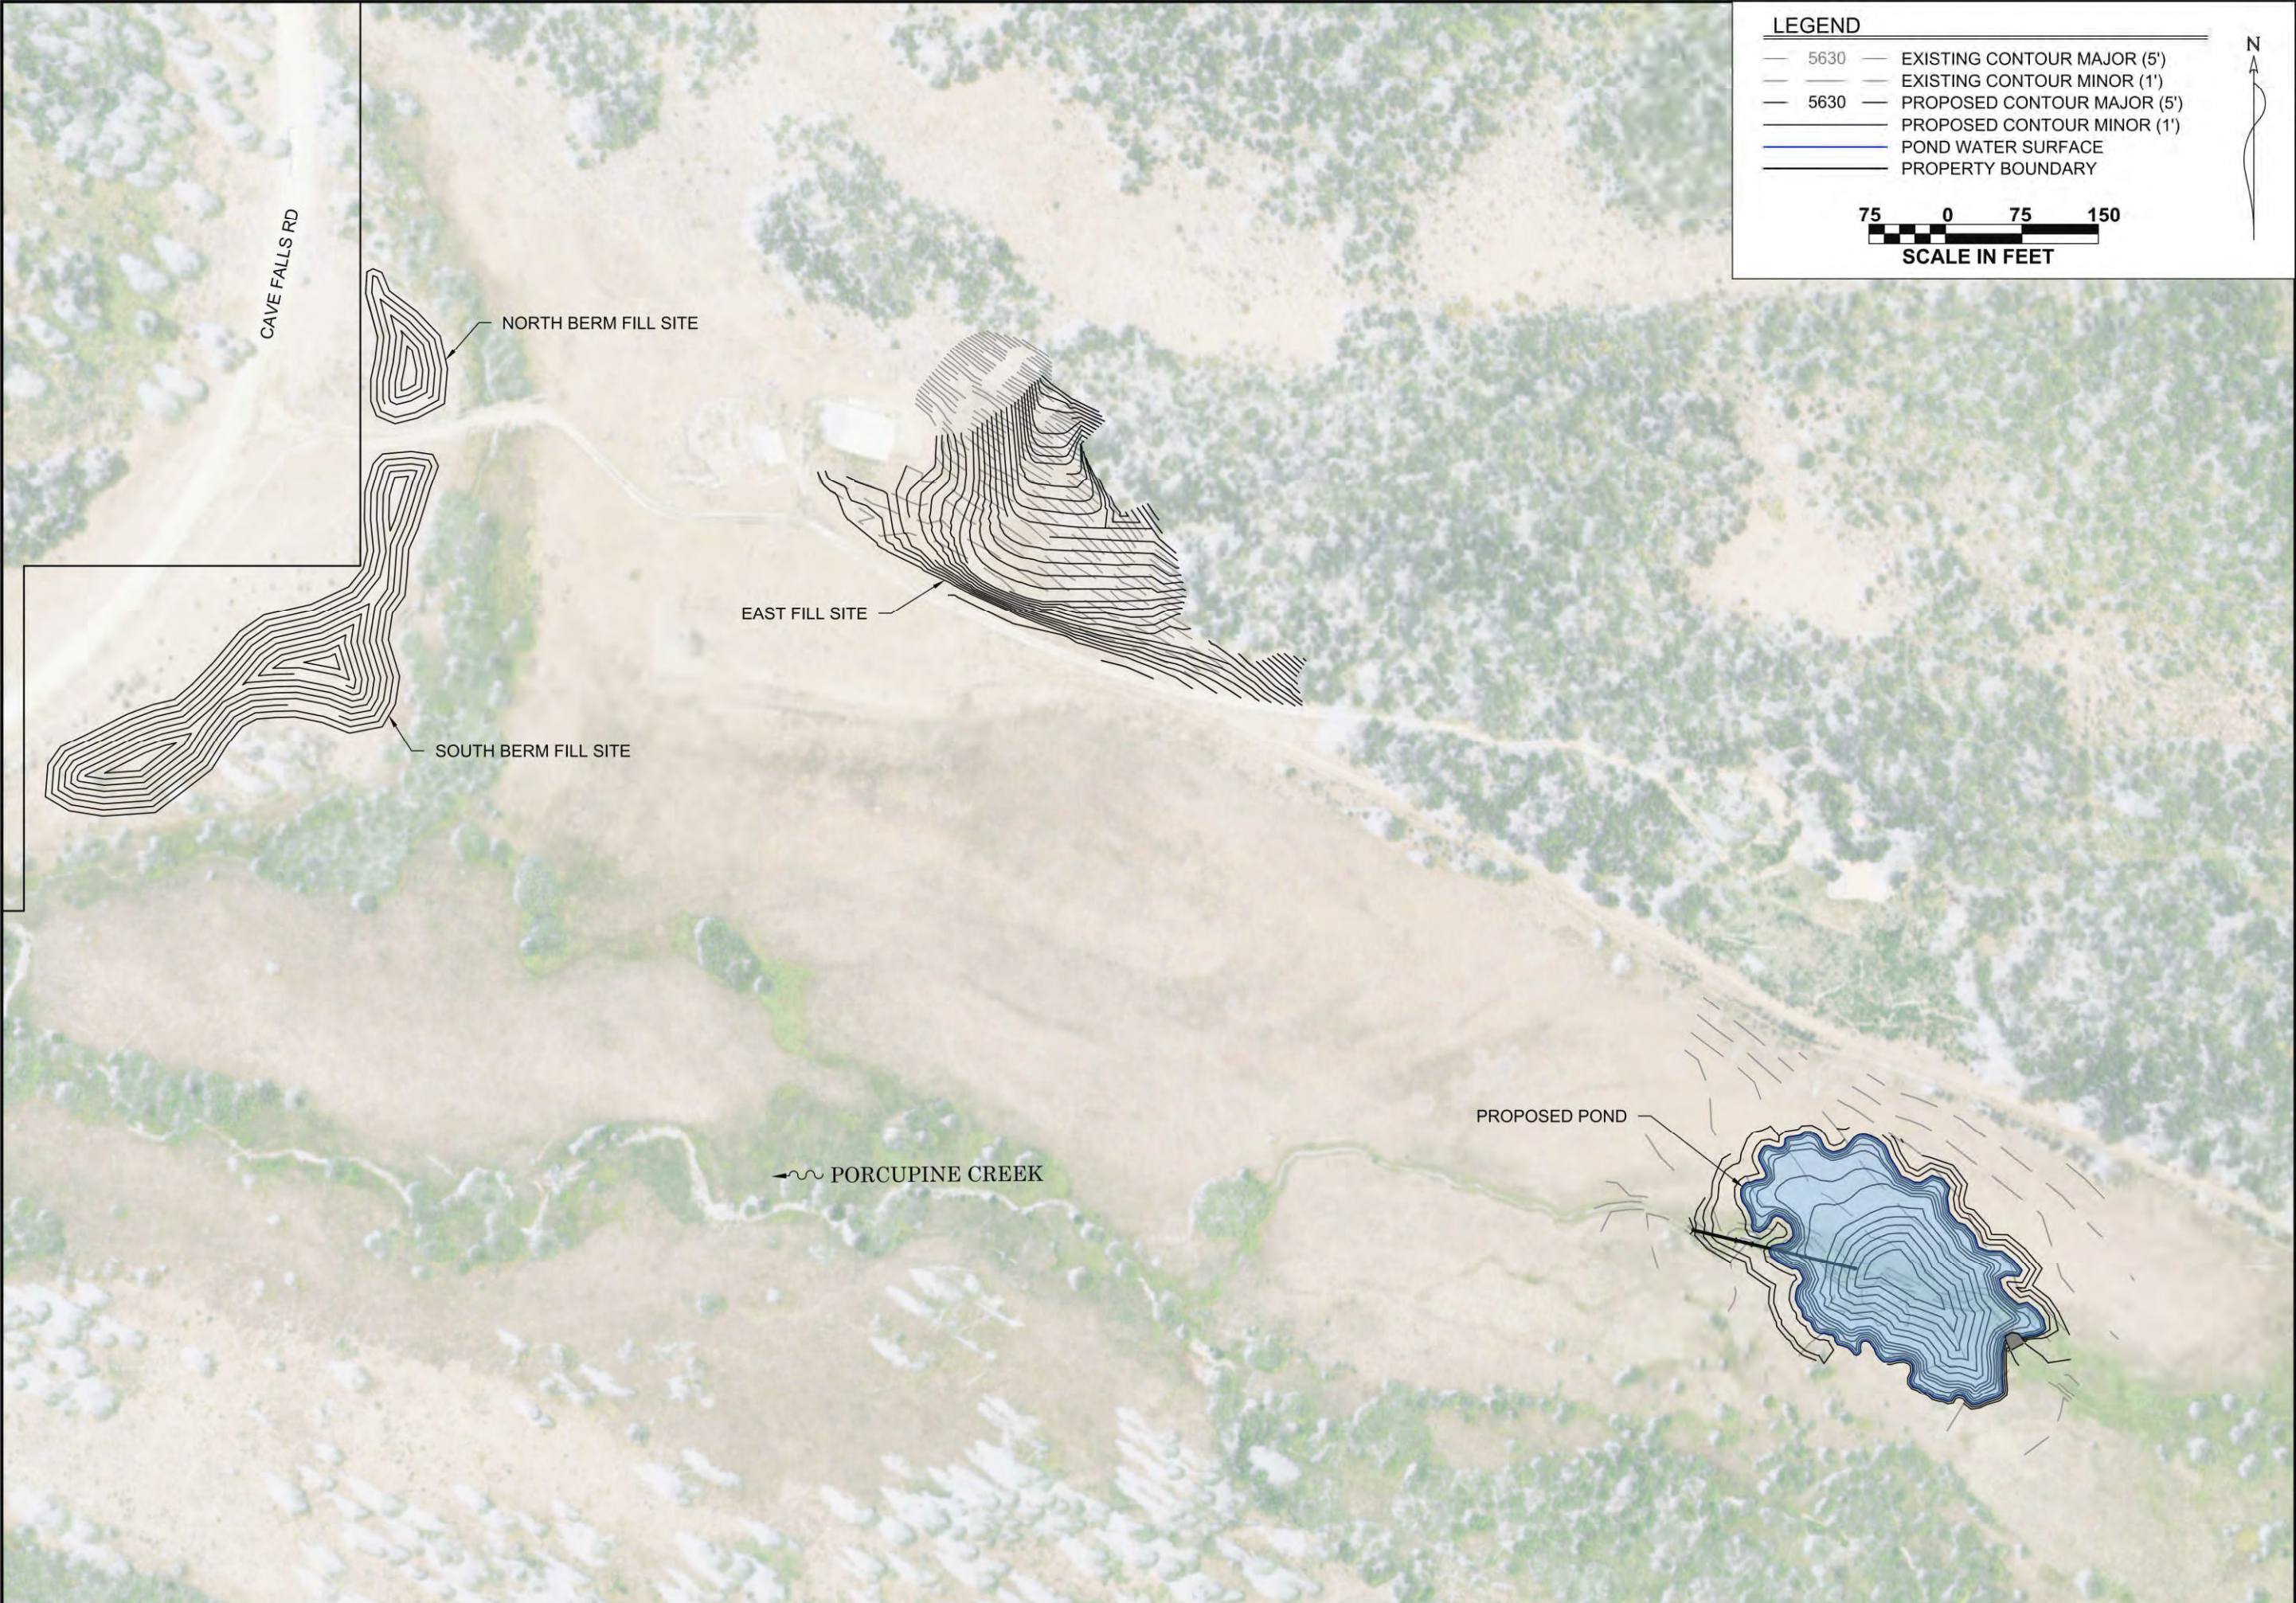

LEGEND

- 5630 EXISTING CONTOUR MAJOR (5')
- EXISTING CONTOUR MINOR (1')
- 5630 PROPOSED CONTOUR MAJOR (5')
- PROPOSED CONTOUR MINOR (1')
- POND WATER SURFACE
- PROPERTY BOUNDARY




DRAWN BY: BT, SW		DATE: 02/09/2021		
DESIGNED BY: JL		CUI JOB NO.: JAND 001		
CHECKED BY: ---		FILE NAME: C:\Users\jland\OneDrive\Documents\Howell Ranch\Howell Ranch Pond Design\Howell Ranch Pond Design.dwg		
REV.	DATE	DESCRIPTION	BY	APPD.
1	---	---	---	---
2	---	---	---	---



HOWELL RANCH
POND DESIGN
FREMONT COUNTY, IDAHO

OVERALL SITE

SHEET: 2

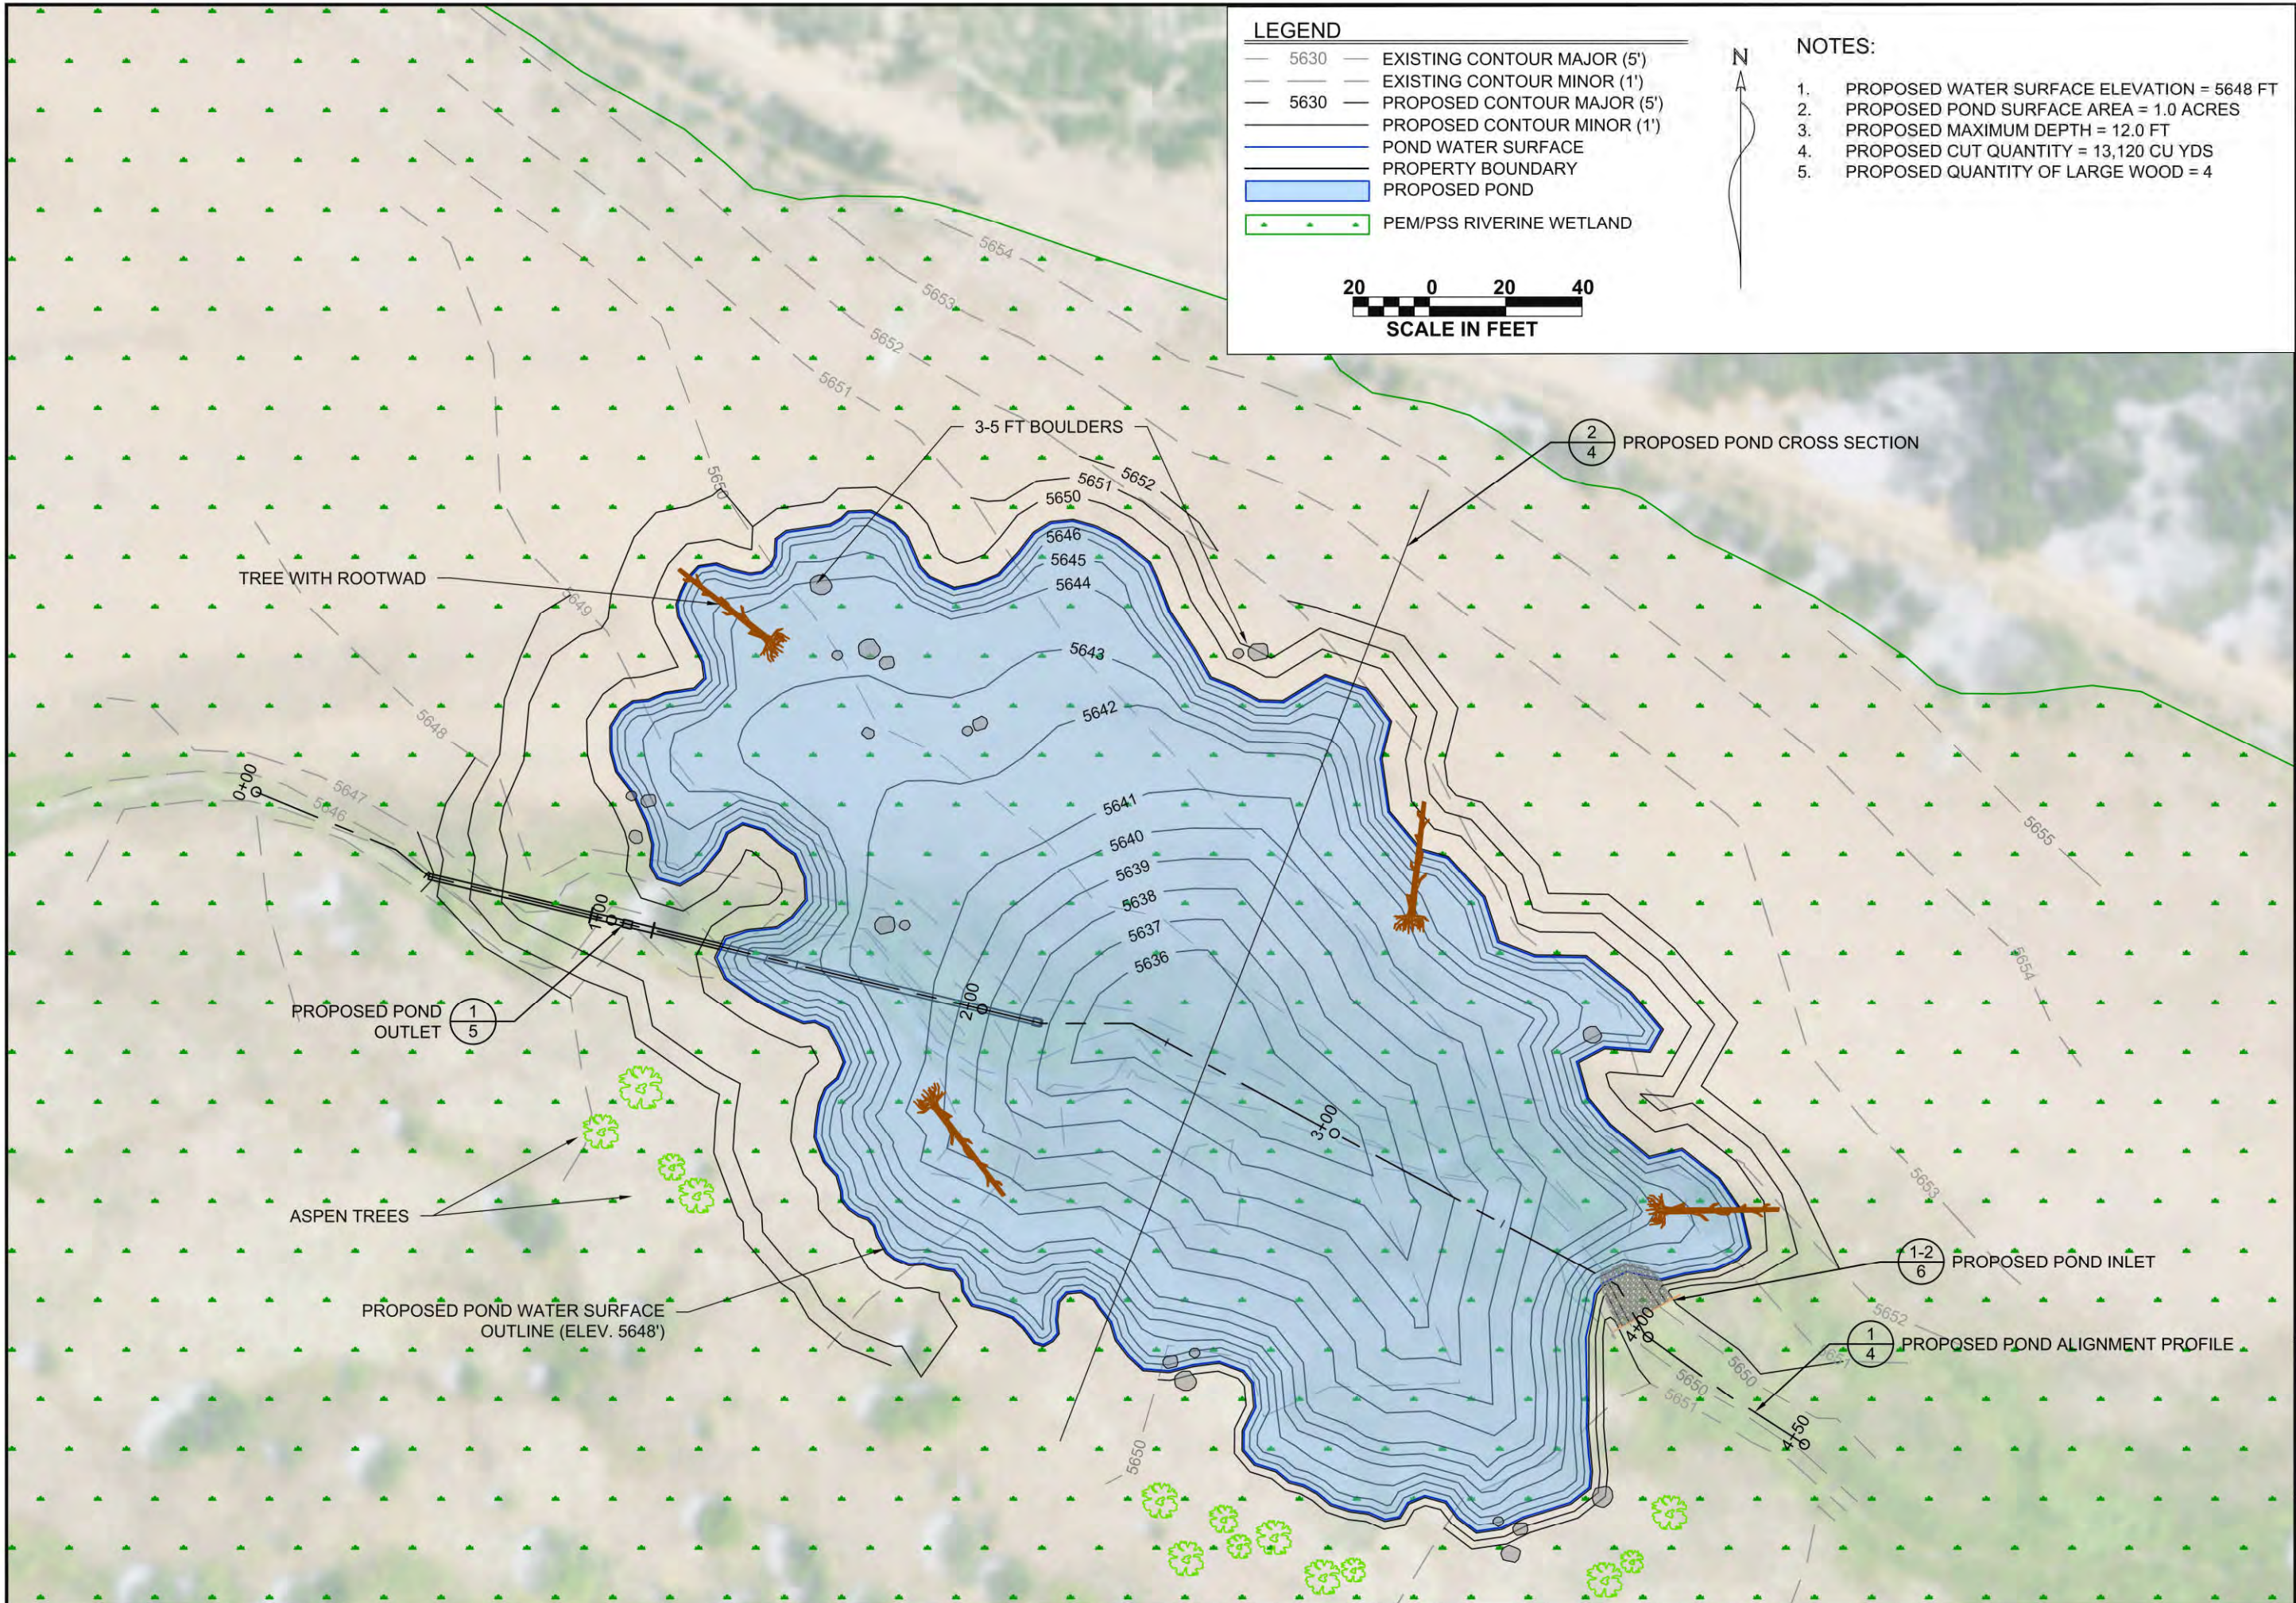

- LEGEND**
- 5630 — EXISTING CONTOUR MAJOR (5')
 - EXISTING CONTOUR MINOR (1')
 - 5630 — PROPOSED CONTOUR MAJOR (5')
 - PROPOSED CONTOUR MINOR (1')
 - POND WATER SURFACE
 - PROPERTY BOUNDARY
 - PROPOSED POND
 - PEM/PSS RIVERINE WETLAND




- NOTES:**
1. PROPOSED WATER SURFACE ELEVATION = 5648 FT
 2. PROPOSED POND SURFACE AREA = 1.0 ACRES
 3. PROPOSED MAXIMUM DEPTH = 12.0 FT
 4. PROPOSED CUT QUANTITY = 13,120 CU YDS
 5. PROPOSED QUANTITY OF LARGE WOOD = 4

DRAWN BY: BT, SW		DATE: 02/09/2021	CUI JOB NO.: JAND 001	
DESIGNED BY: JL		FILE NAME: J:\Projects\2020\JAND 001\JAND 001.dwg		
CHECKED BY: ---				
REV.	DATE	DESCRIPTION	BY	APPD
1	---	---	---	---
2	---	---	---	---




**HOWELL RANCH
POND DESIGN
FREMONT COUNTY, IDAHO**

PROPOSED POND

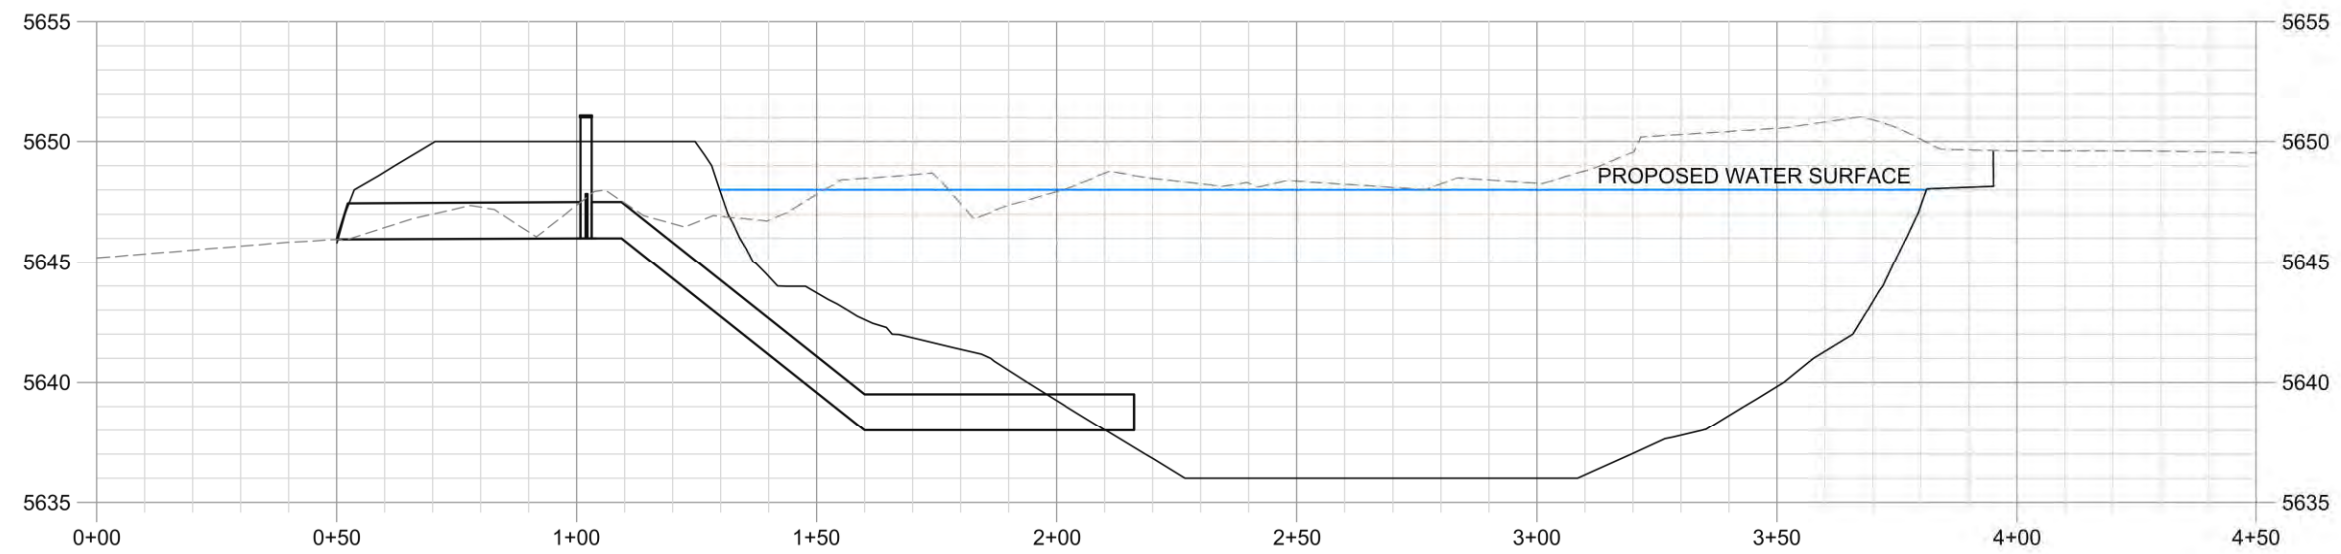

1
4 PROPOSED POND ALIGNMENT PROFILE
HORIZONTAL SCALE: 1" = 40'
VERTICAL SCALE: 1" = 8'

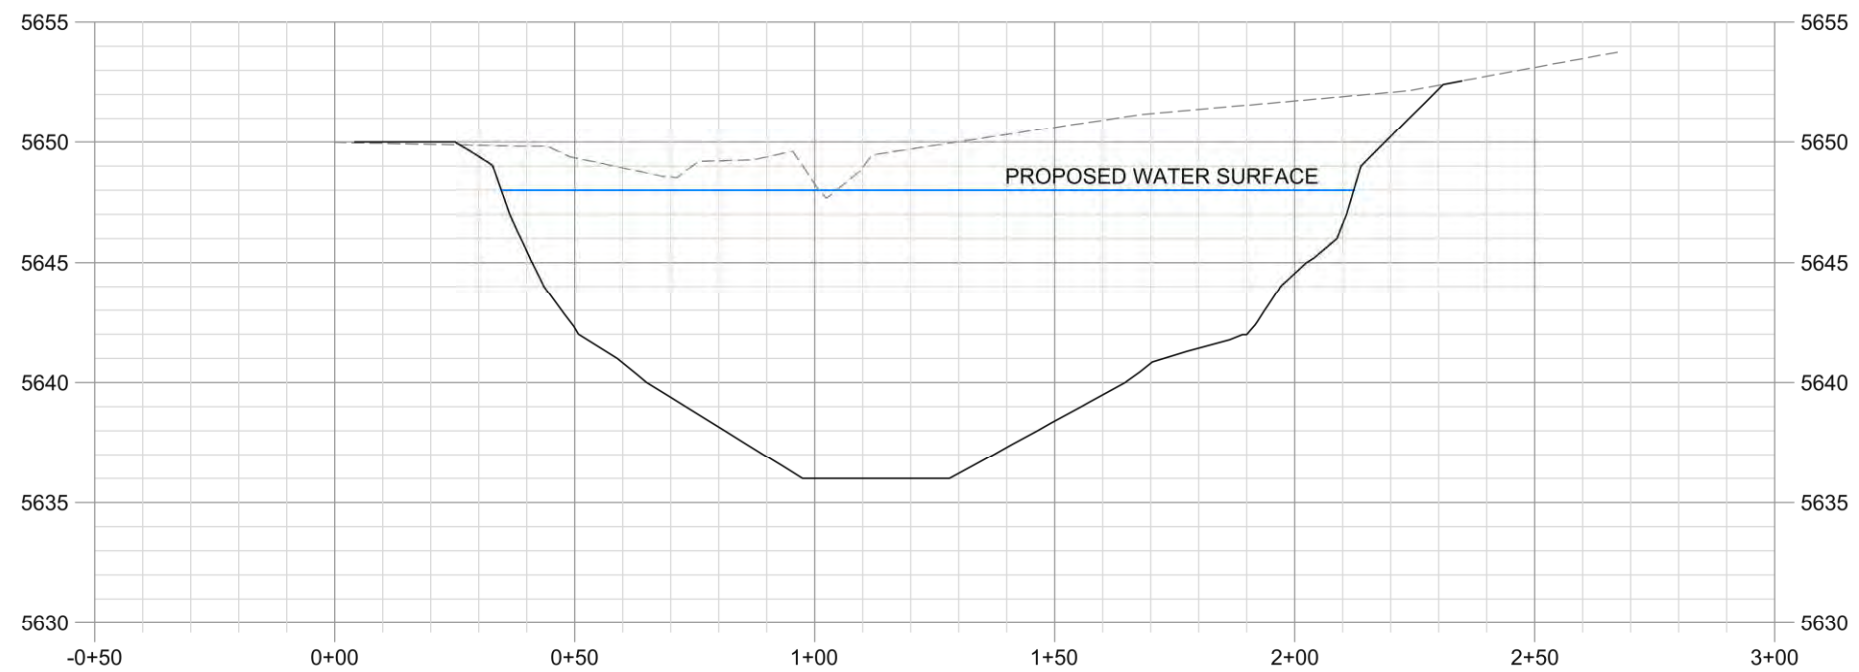

2
4 PROPOSED POND CROSS SECTION
HORIZONTAL SCALE: 1" = 40'
VERTICAL SCALE: 1" = 8'

LEGEND

- EXISTING GROUND
- PROPOSED GROUND
- PROPOSED WATER SURFACE




DRAWN BY: BT, SW		DATE: 02/09/2021	CCU JOB NO.: JAND 001
DESIGNED BY: JL		FILE NAME: C:\Users\jland\OneDrive\Documents\Jand\001\Jand 001.dwg	
CHECKED BY: ---			
REV.	DATE	DESCRIPTION	BY
1	---	---	---
2	---	---	---



**HOWELL RANCH
POND DESIGN
FREMONT COUNTY, IDAHO**

**PROPOSED
POND PROFILE
AND CROSS
SECTION**

SHEET: 4

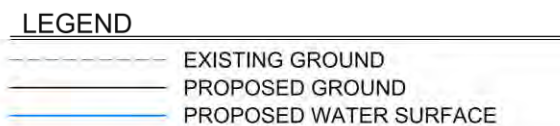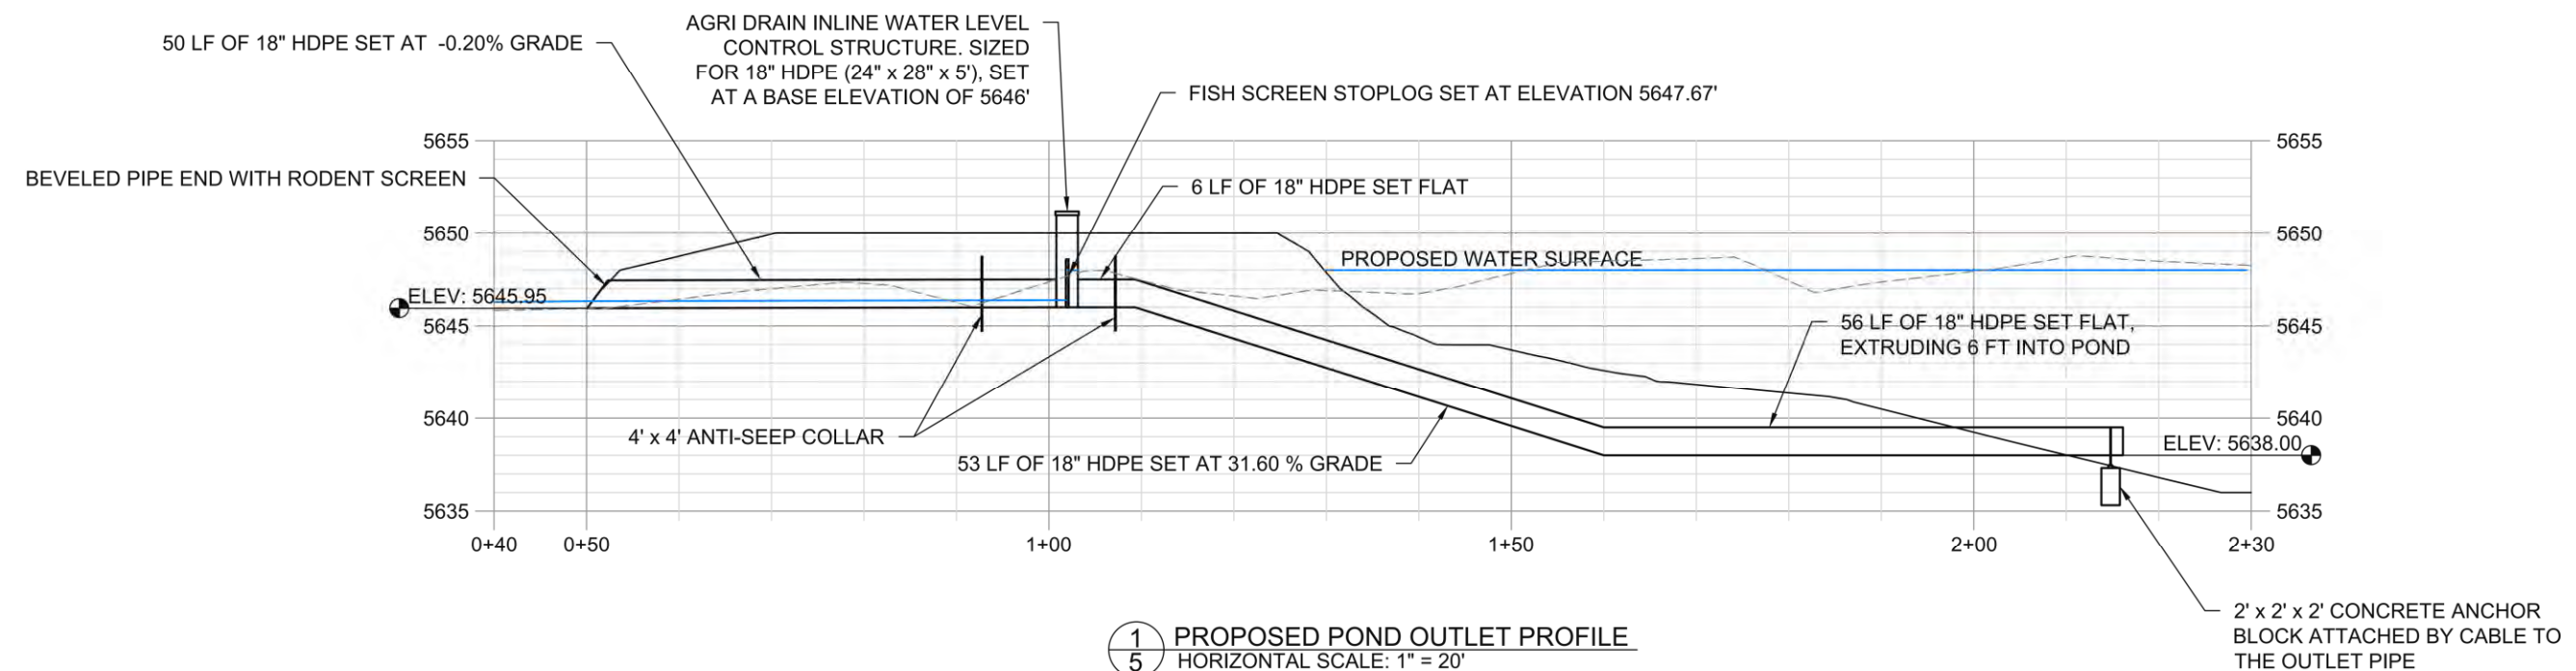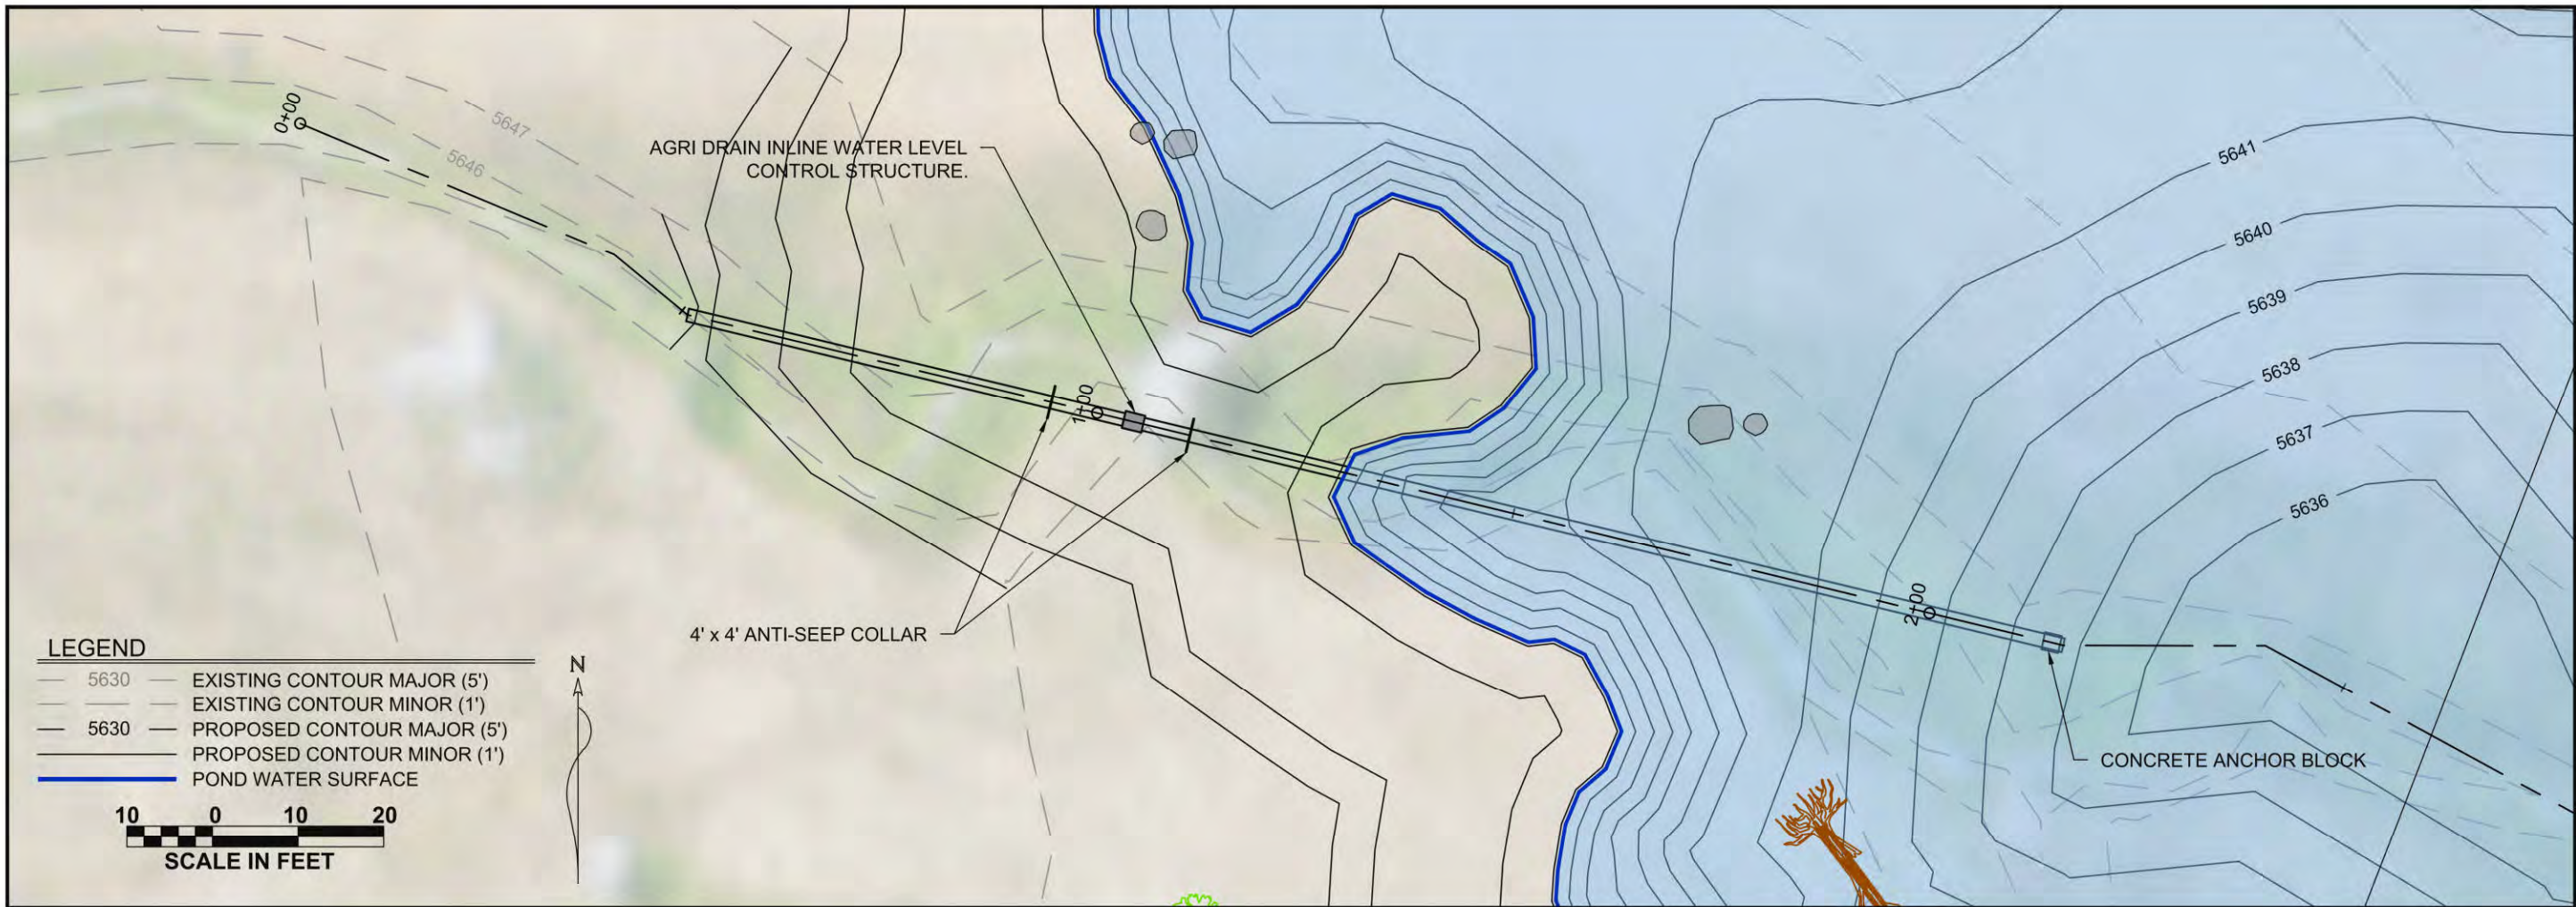

1
5 **PROPOSED POND OUTLET PROFILE**
HORIZONTAL SCALE: 1" = 20'
VERTICAL SCALE: 1" = 10'



DRAWN BY: BT, SW		DATE: 02/09/2021		CCI JOB NO.: JAND 001	
DESIGNED BY: JL		FILE NAME: C:\Users\jland\OneDrive\Documents\JAND 001.dwg			
CHECKED BY: ---					
REV.		DATE		DESCRIPTION	
1				BY: APPD	
2					




**HOWELL RANCH
POND DESIGN
FREMONT COUNTY, IDAHO**

**POND OUTLET
DETAIL**

SHEET: 5

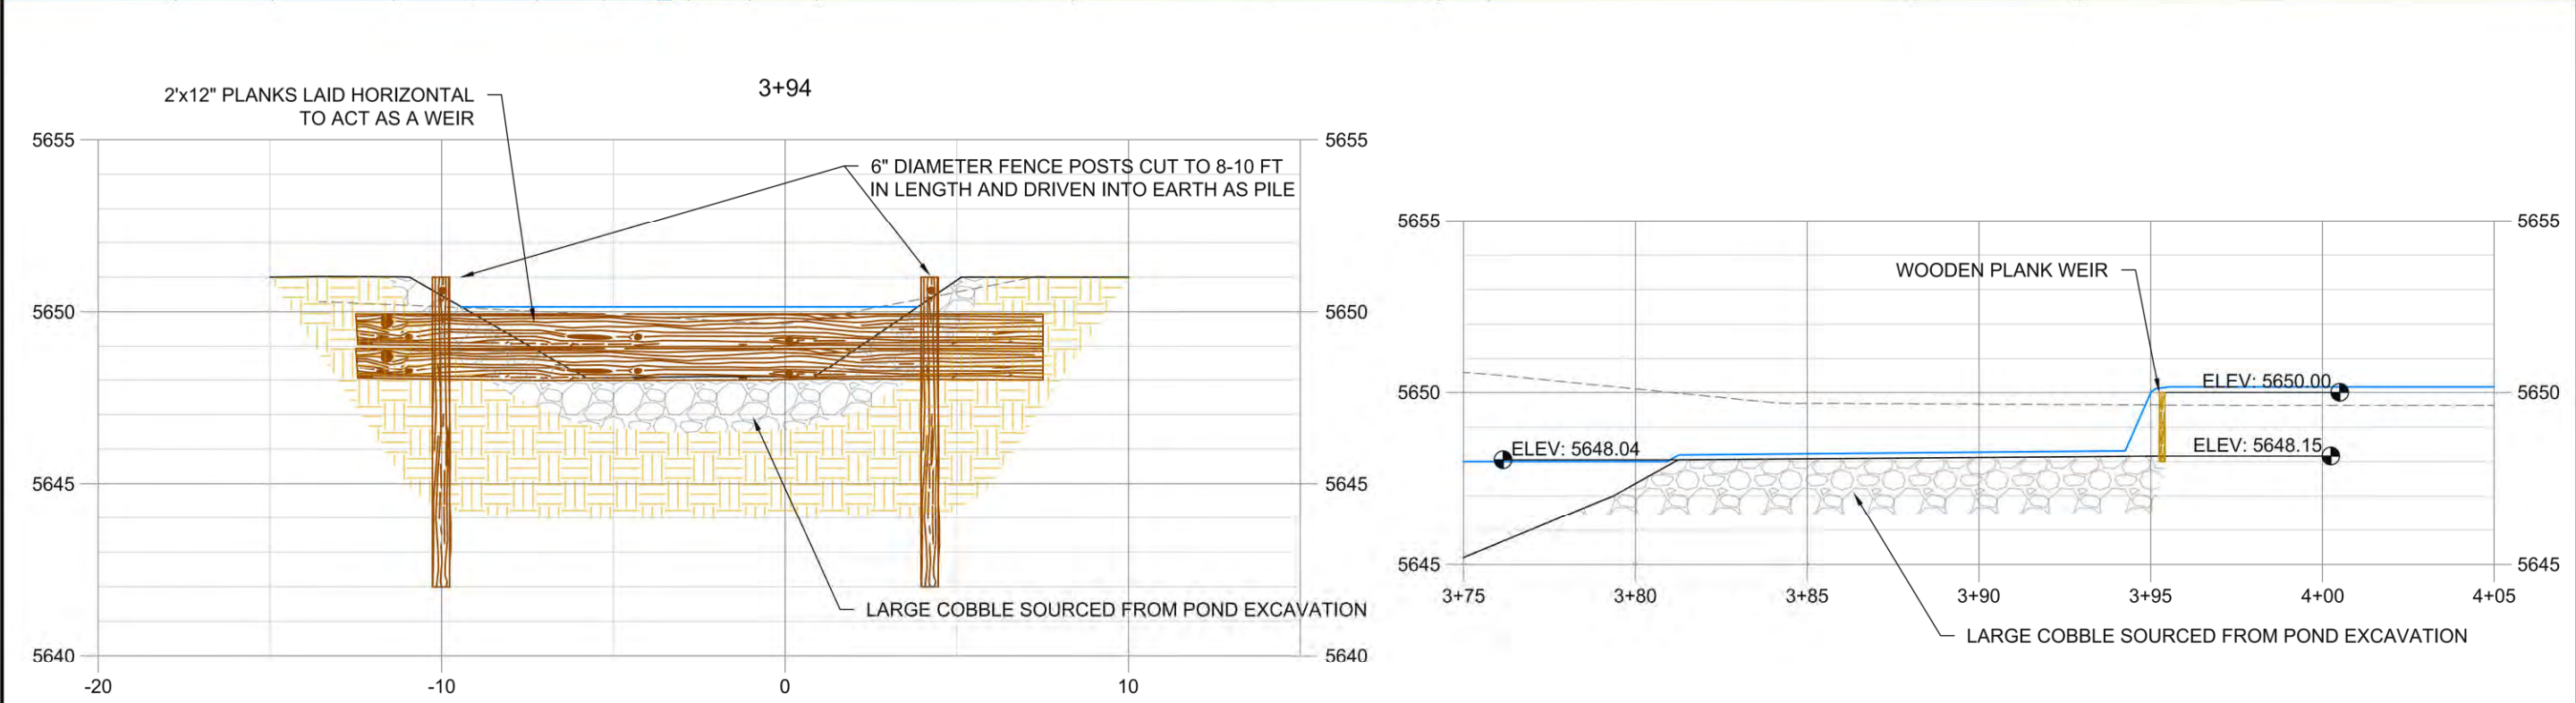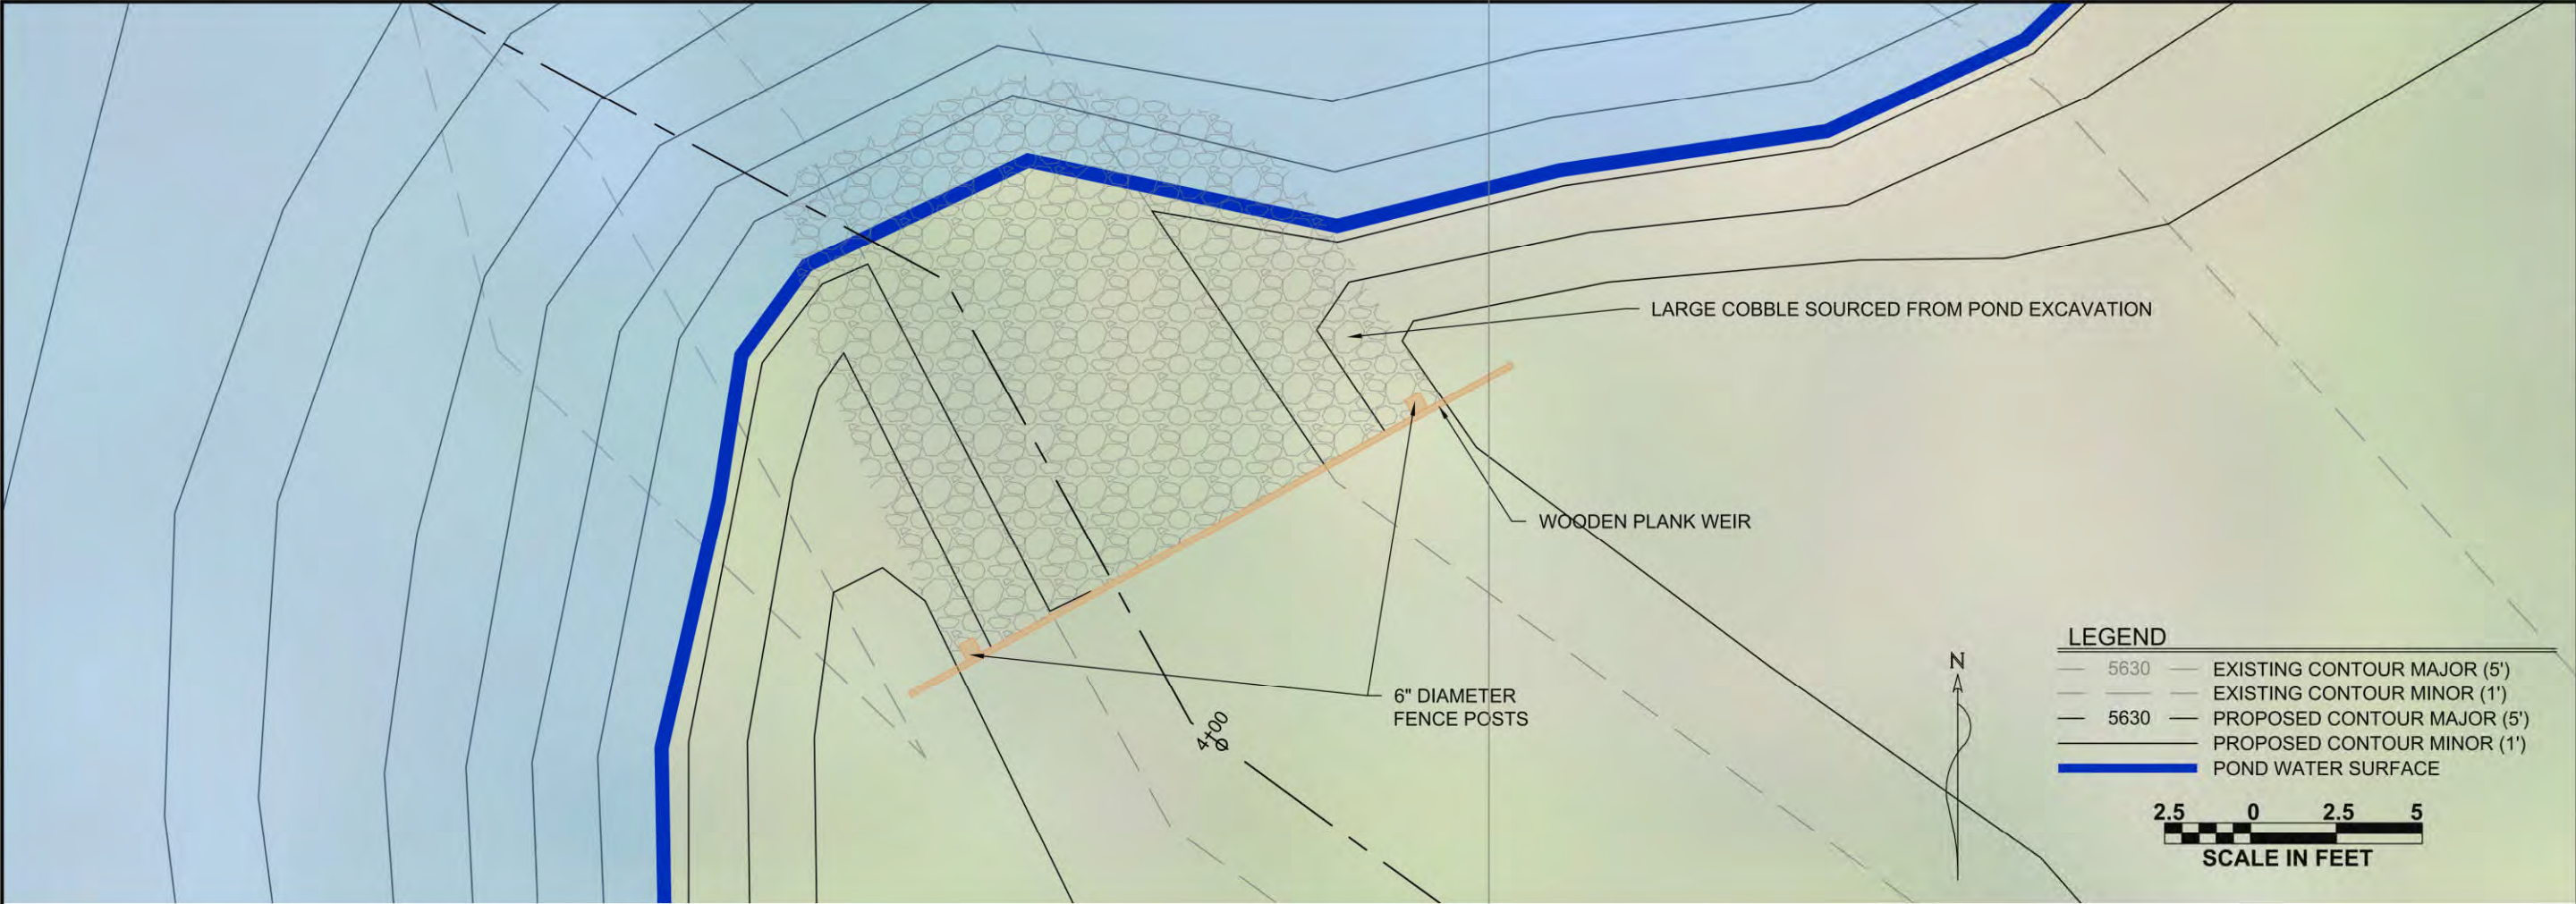

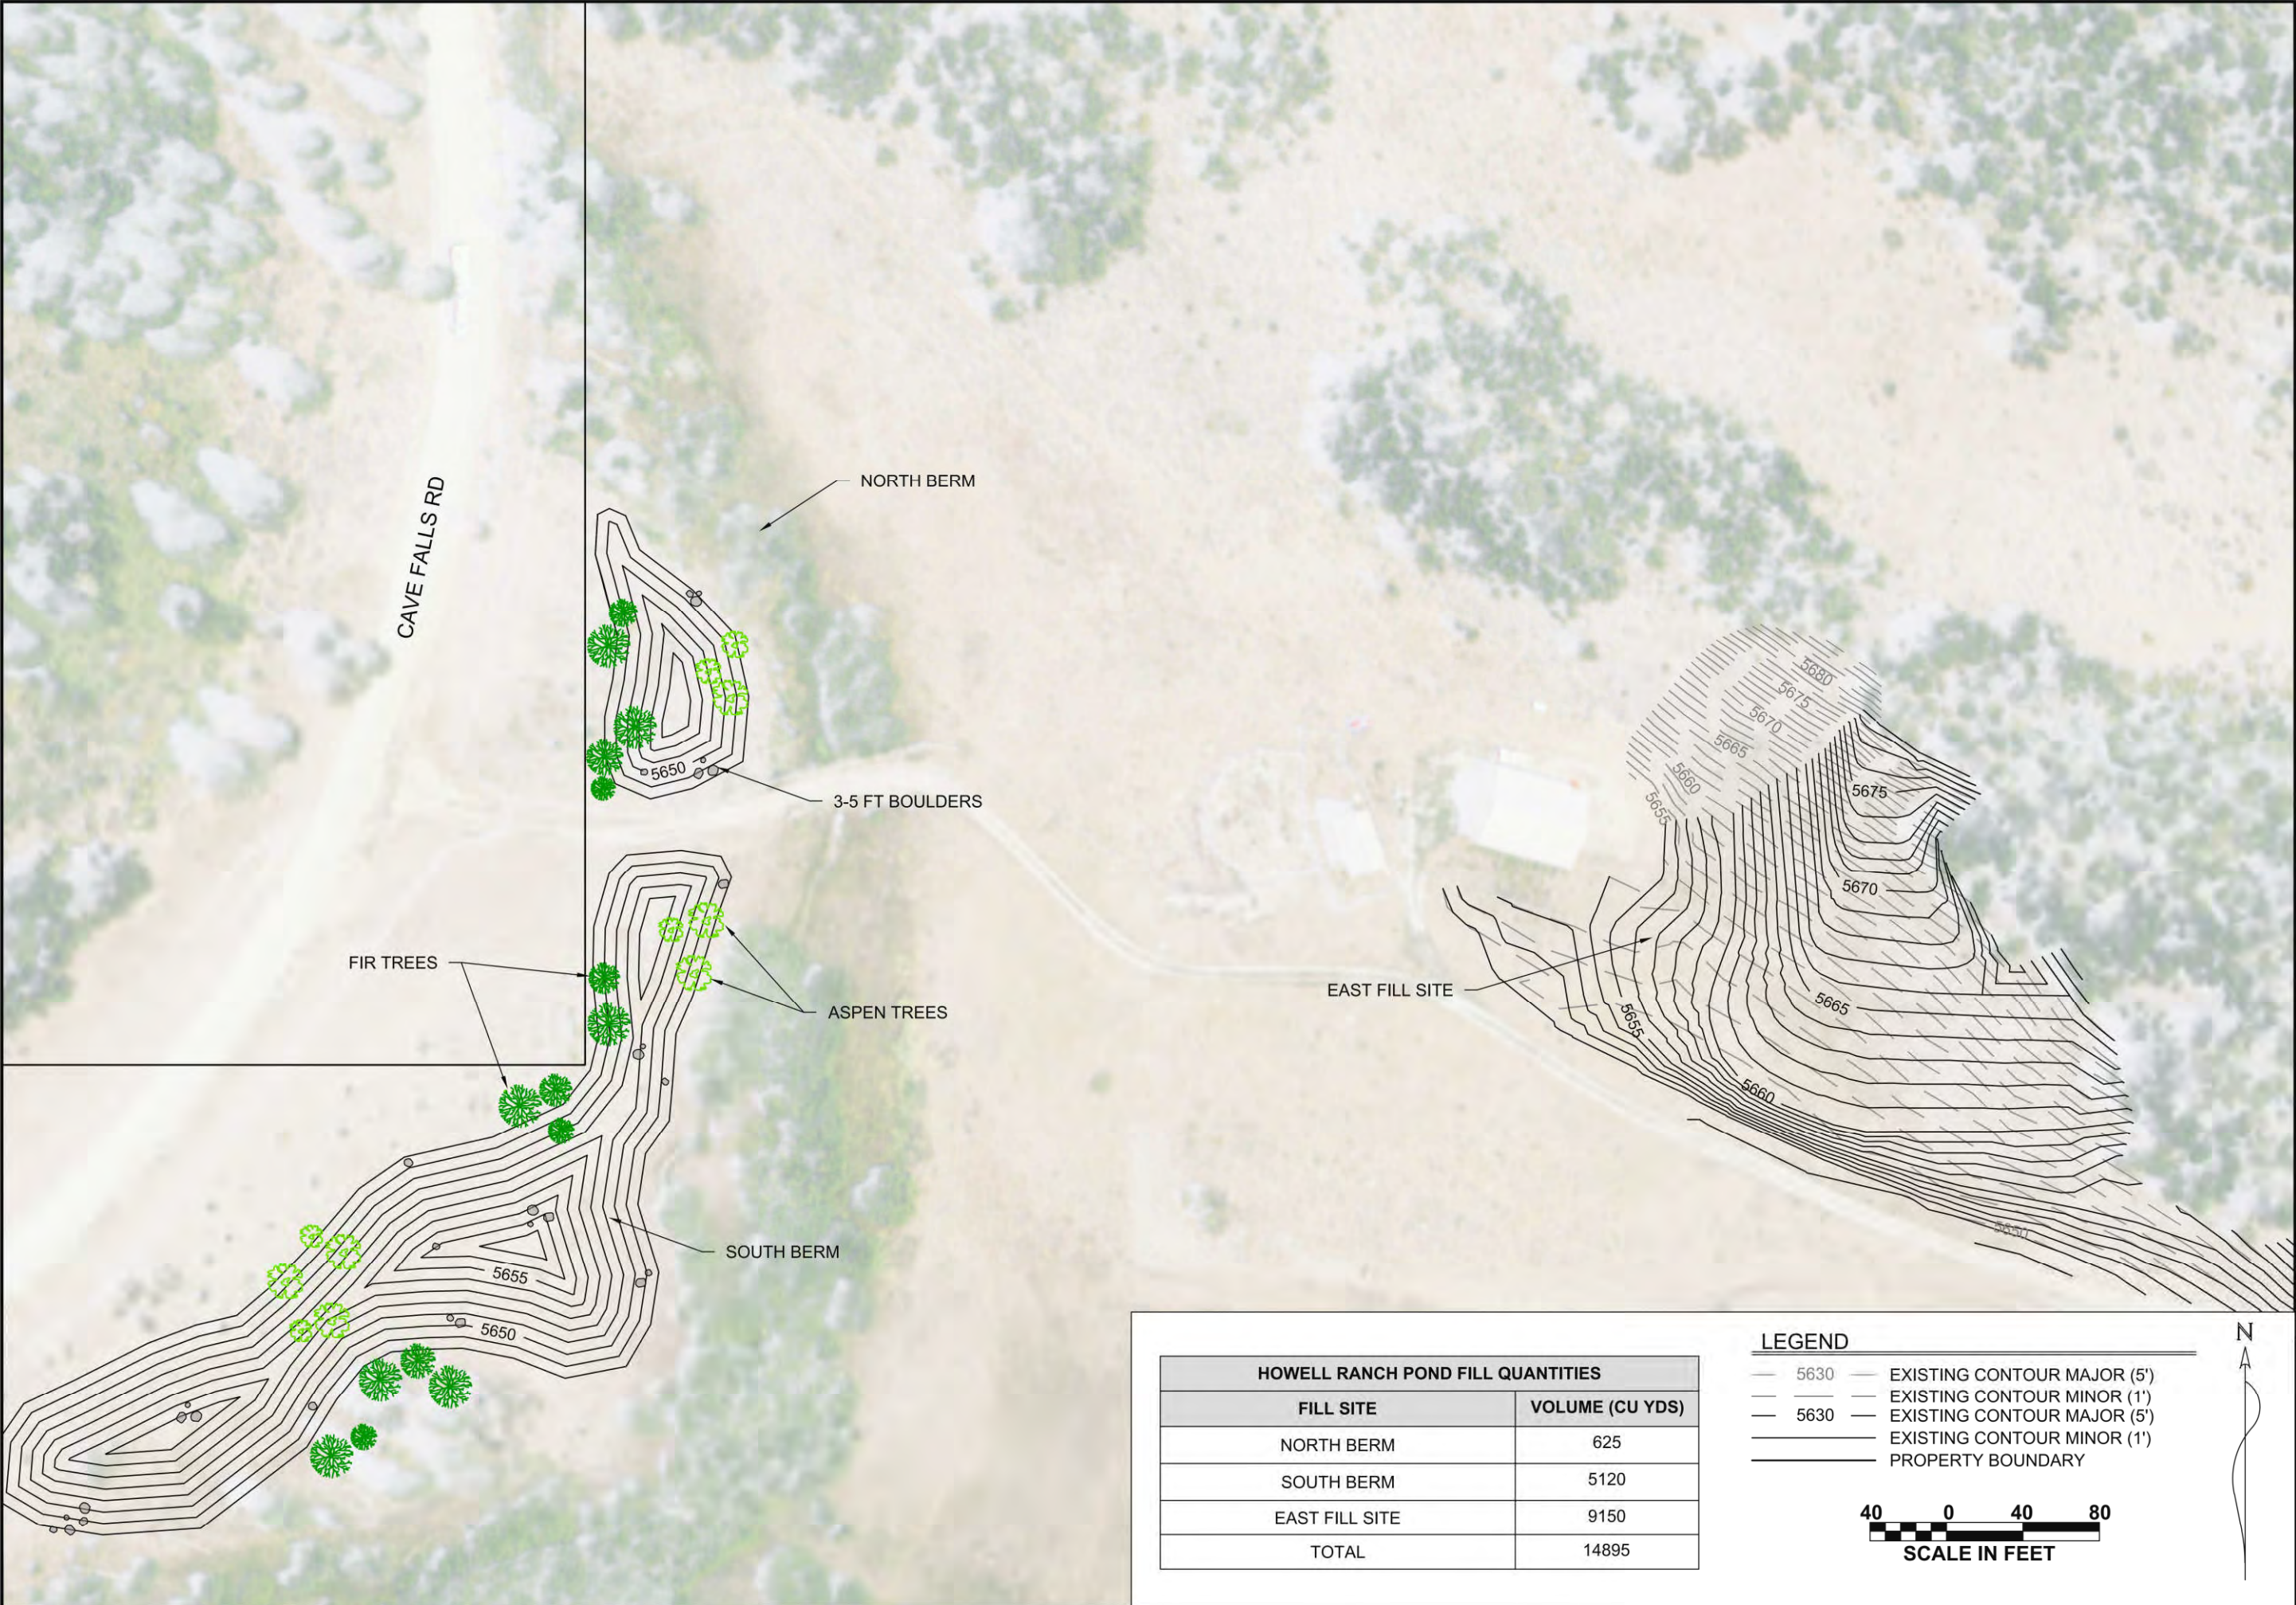

HOWELL RANCH POND FILL QUANTITIES	
FILL SITE	VOLUME (CU YDS)
NORTH BERM	625
SOUTH BERM	5120
EAST FILL SITE	9150
TOTAL	14895

- LEGEND**
- 5630 — EXISTING CONTOUR MAJOR (5')
 - — EXISTING CONTOUR MINOR (1')
 - 5630 — EXISTING CONTOUR MAJOR (5')
 - — EXISTING CONTOUR MINOR (1')
 - — PROPERTY BOUNDARY



PROPOSED
FILL
LOCATION


SHEET: **7**

HOWELL RANCH
POND DESIGN
FREMONT COUNTY, IDAHO



DRAWN BY: BT, SW	DATE: 02/09/2021
DESIGNED BY: JL	CCI JOB NO.: JAND 001
CHECKED BY: ---	FILE NAME: C:\Users\jland\OneDrive\Documents\Howell Ranch.dwg

REV.	DATE	DESCRIPTION	BY	APPD.
1	---	---	---	---
2	---	---	---	---

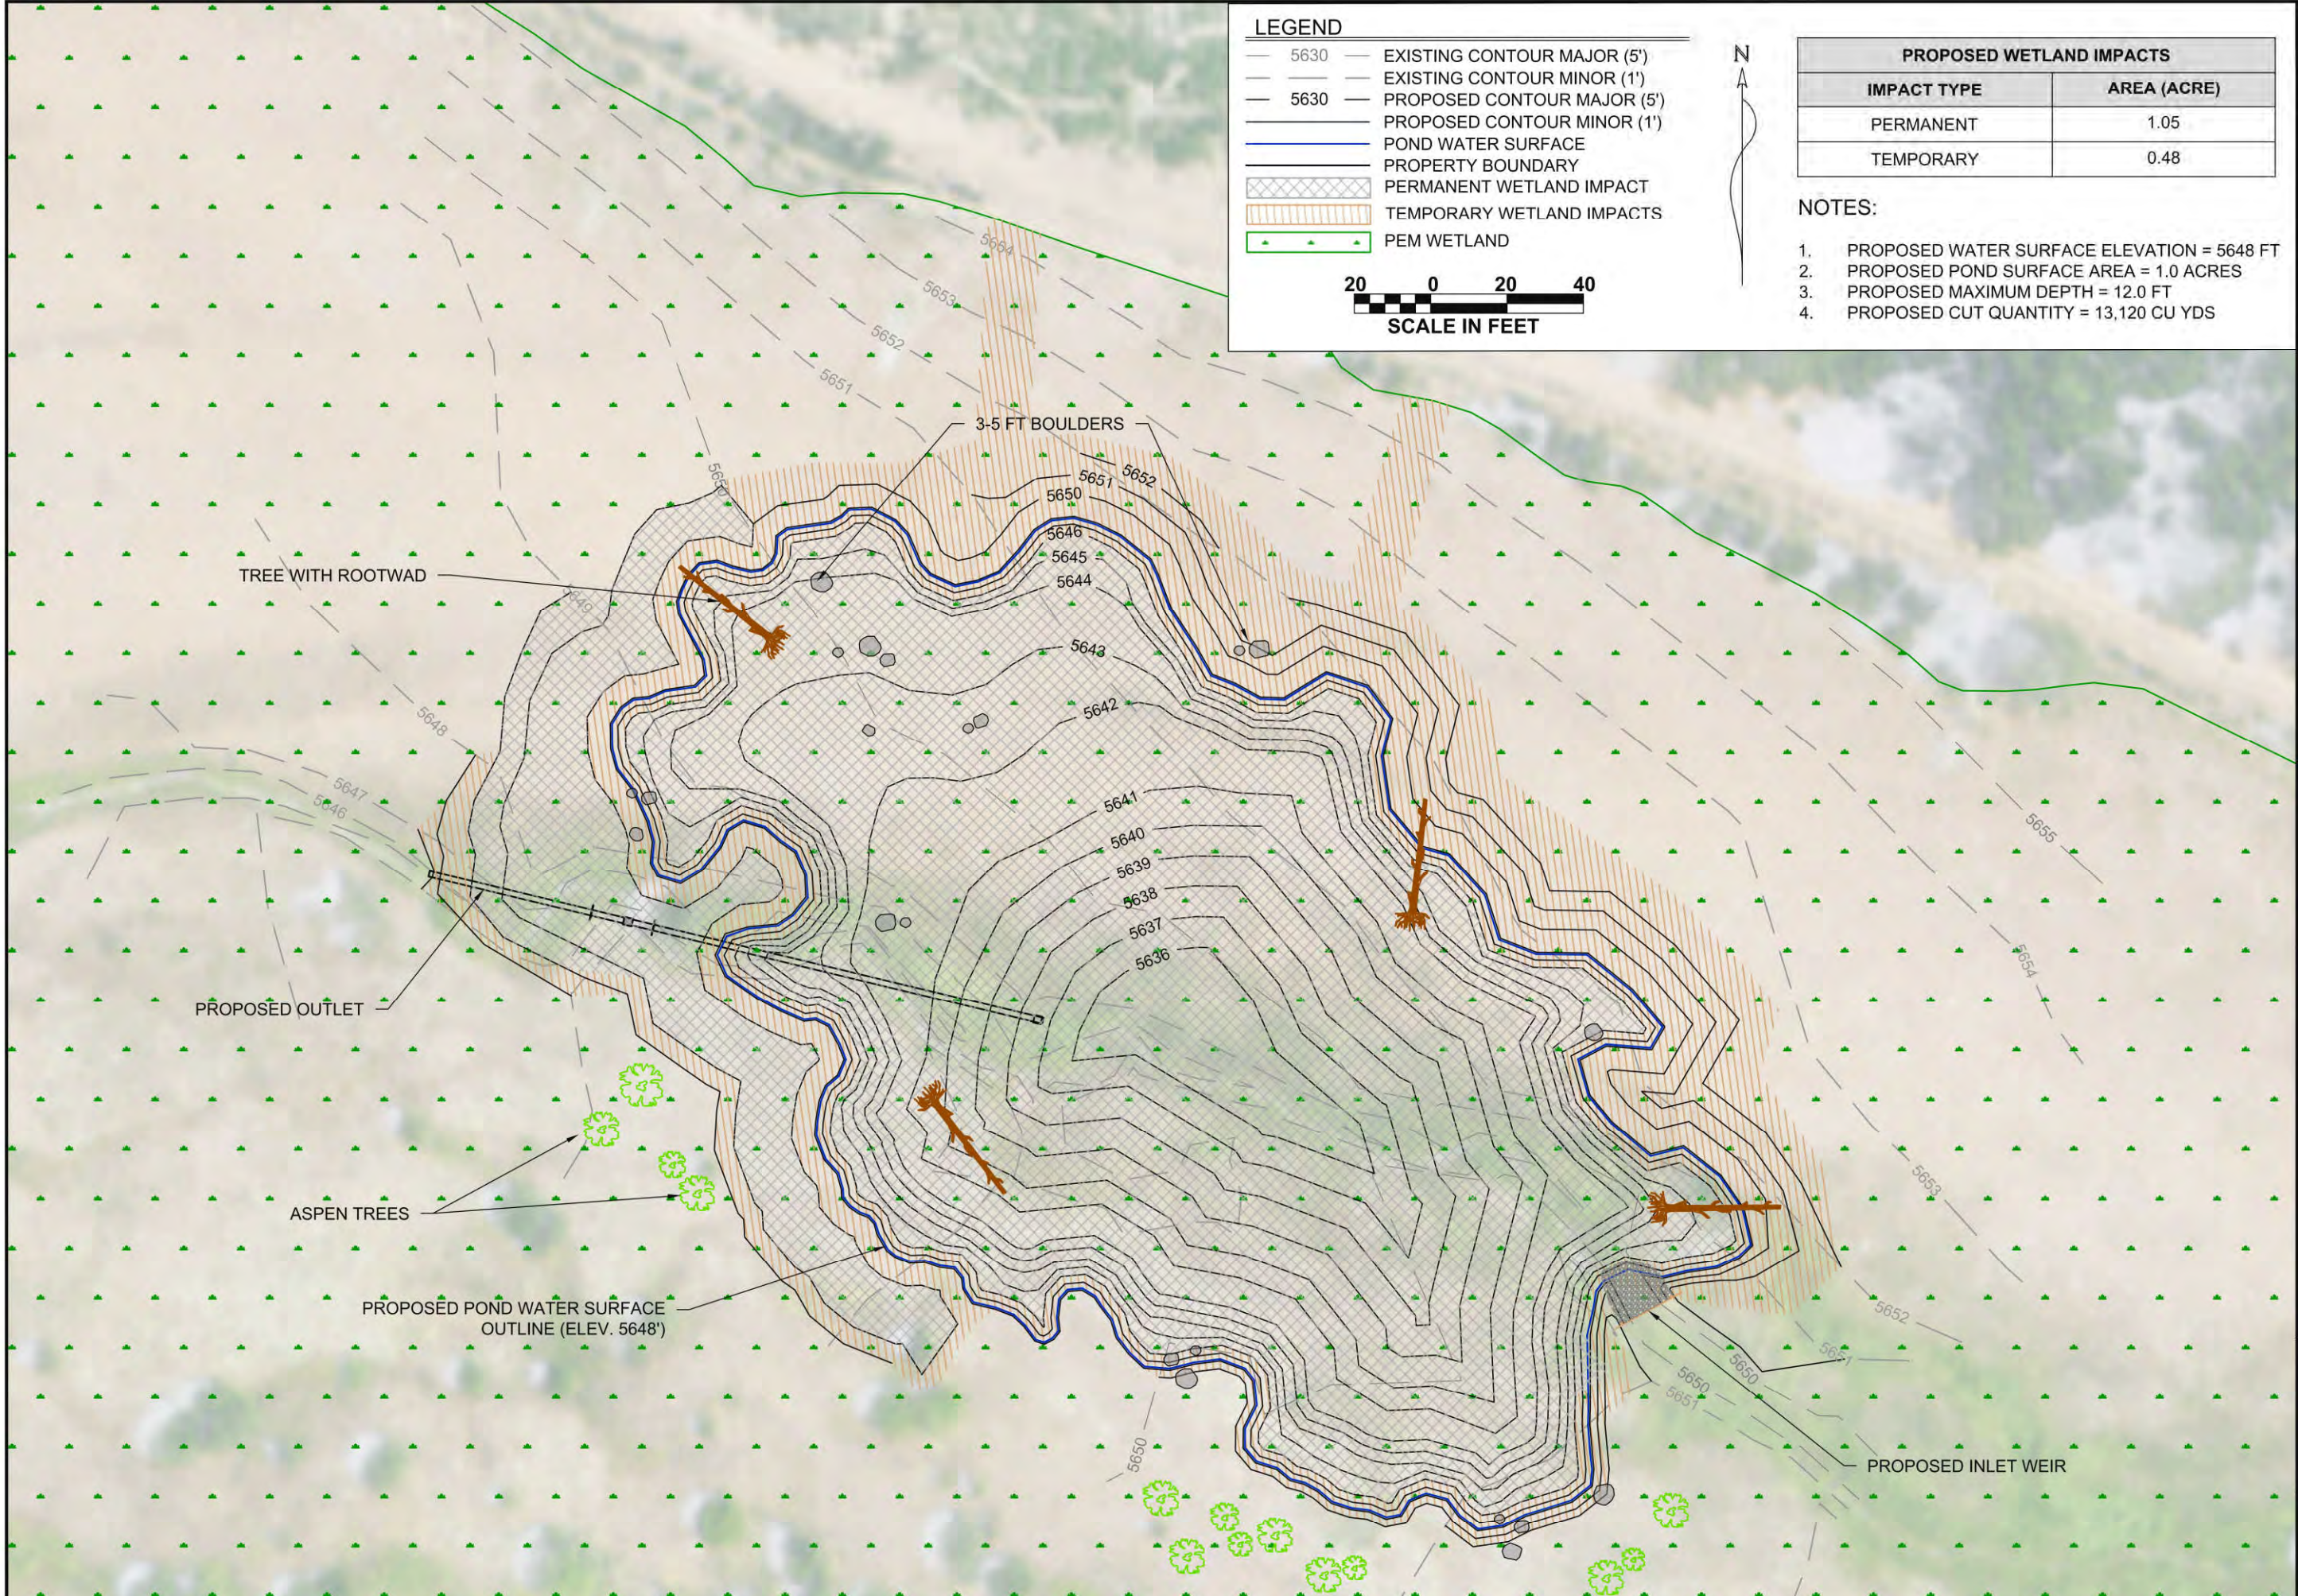

LEGEND

- 5630 — EXISTING CONTOUR MAJOR (5')
- EXISTING CONTOUR MINOR (1')
- 5630 — PROPOSED CONTOUR MAJOR (5')
- PROPOSED CONTOUR MINOR (1')
- POND WATER SURFACE
- PROPERTY BOUNDARY
- PERMANENT WETLAND IMPACT
- TEMPORARY WETLAND IMPACTS
- PEM WETLAND

20 0 20 40
SCALE IN FEET

PROPOSED WETLAND IMPACTS	
IMPACT TYPE	AREA (ACRE)
PERMANENT	1.05
TEMPORARY	0.48


- NOTES:**
1. PROPOSED WATER SURFACE ELEVATION = 5648 FT
 2. PROPOSED POND SURFACE AREA = 1.0 ACRES
 3. PROPOSED MAXIMUM DEPTH = 12.0 FT
 4. PROPOSED CUT QUANTITY = 13,120 CU YDS

DATE: 02/09/2021	
DESIGNED BY: JL	
CHECKED BY: —	
FILE NAME: C:\Users\jland\OneDrive\Documents\Howell Ranch\Howell Ranch Pond Design\Howell Ranch Pond Design.dwg	
REV.	DATE
1	02/09/2021
2	02/09/2021
**HOWELL RANCH
POND DESIGN
FREMONT COUNTY, IDAHO**


**WETLAND
IMPACTS**

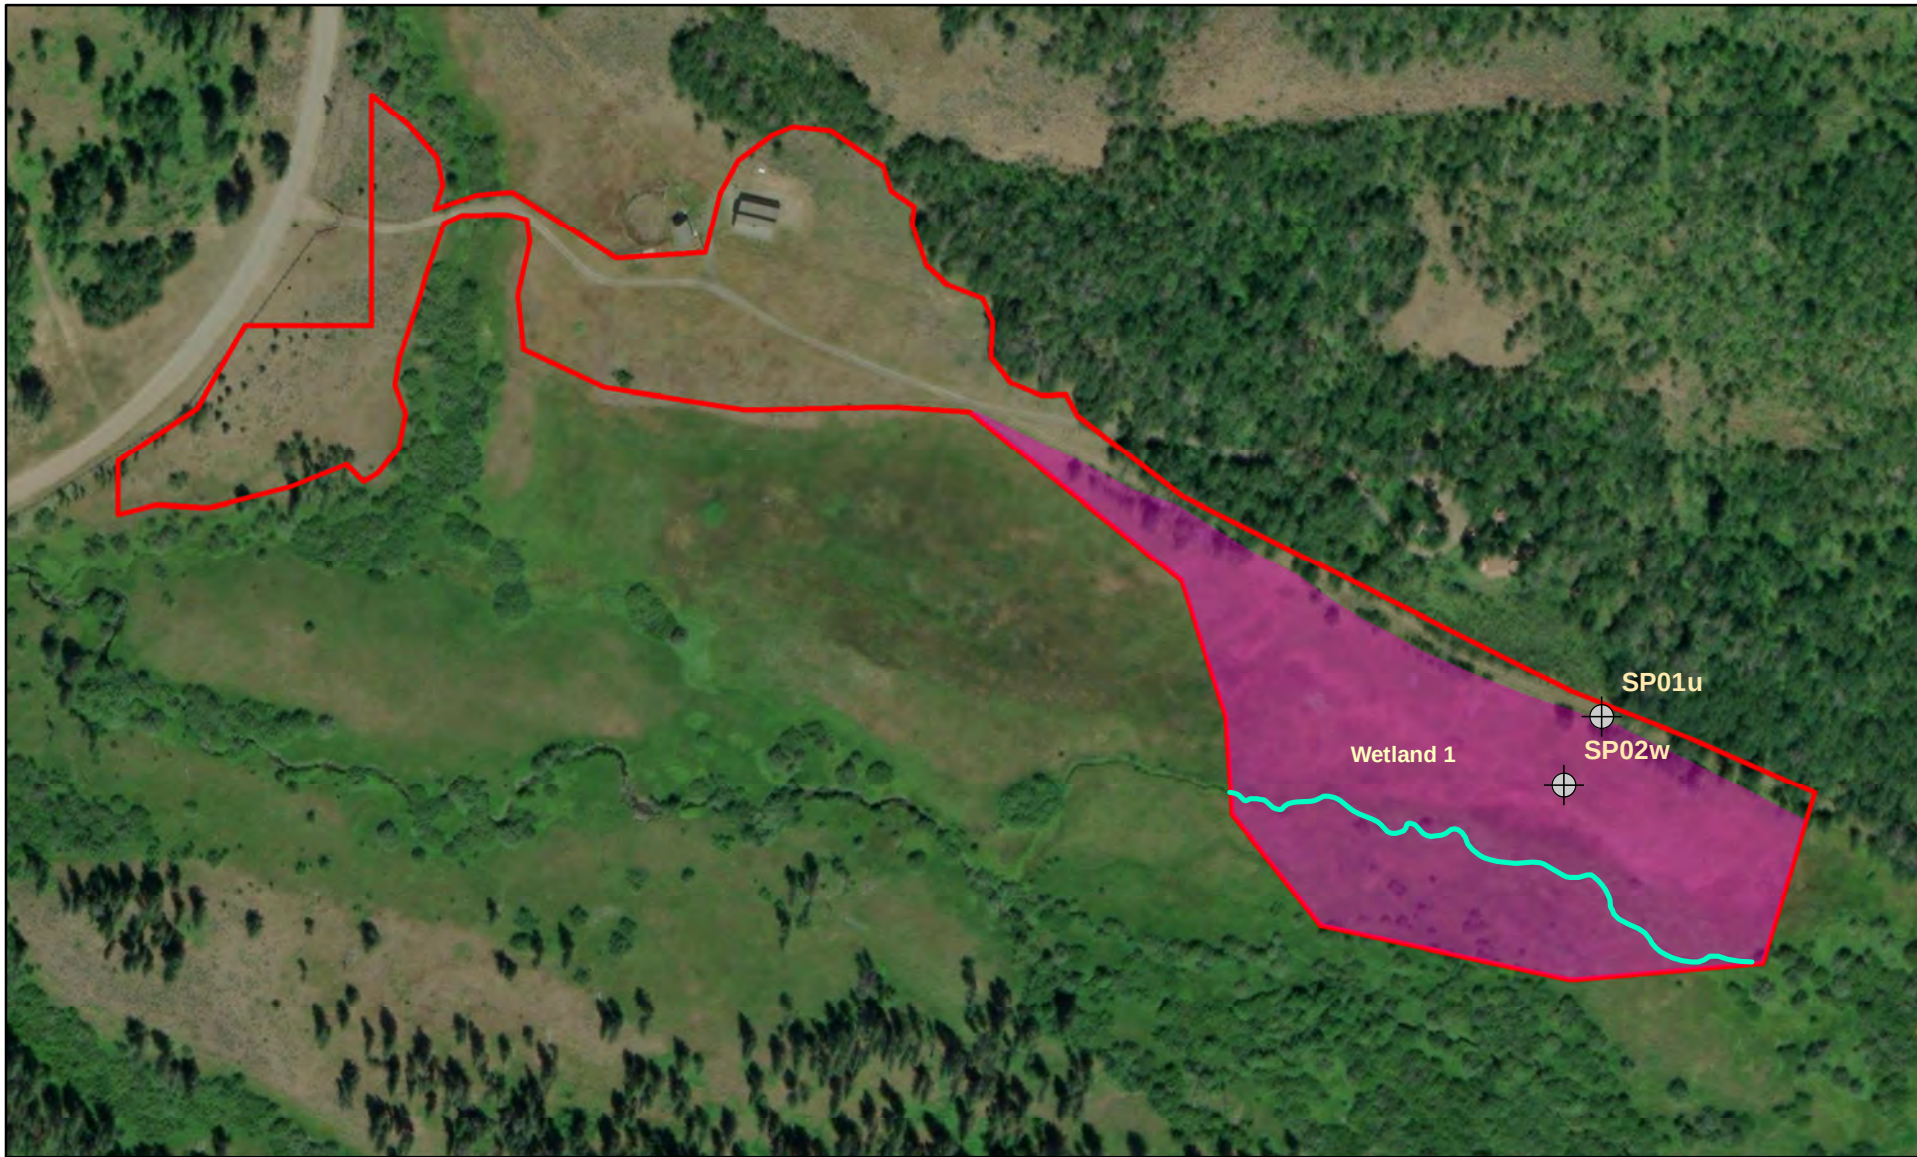

CONFLUENCE

Legend

-  Sample Points
-  Pond Project Area
-  Ditch
-  Pond Area Wetlands

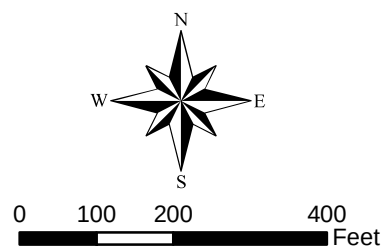

Wetland Delineation Map

Howell Ranch Pond
Cave Falls Rd.

Fremont County, ID

Prepared for: Dan Janney

File: Pond Wetland Delineation