

PROJECT NO.	21-0205-WTR
DWG FILE	VICINITY MAP
DESIGNED BY	BT
DRAWN BY	JTA
CHECKED BY	BT
ISSUE DATE	04/07/2023
SCALE	1" = 1000'
SHEET	1 OF 1


SILVERCREEK SUBDIVISION

EAGLE, IDAHO

VICINITY MAP (FIGURE 1)

JAMES FRONK CONSULTING, LLC.



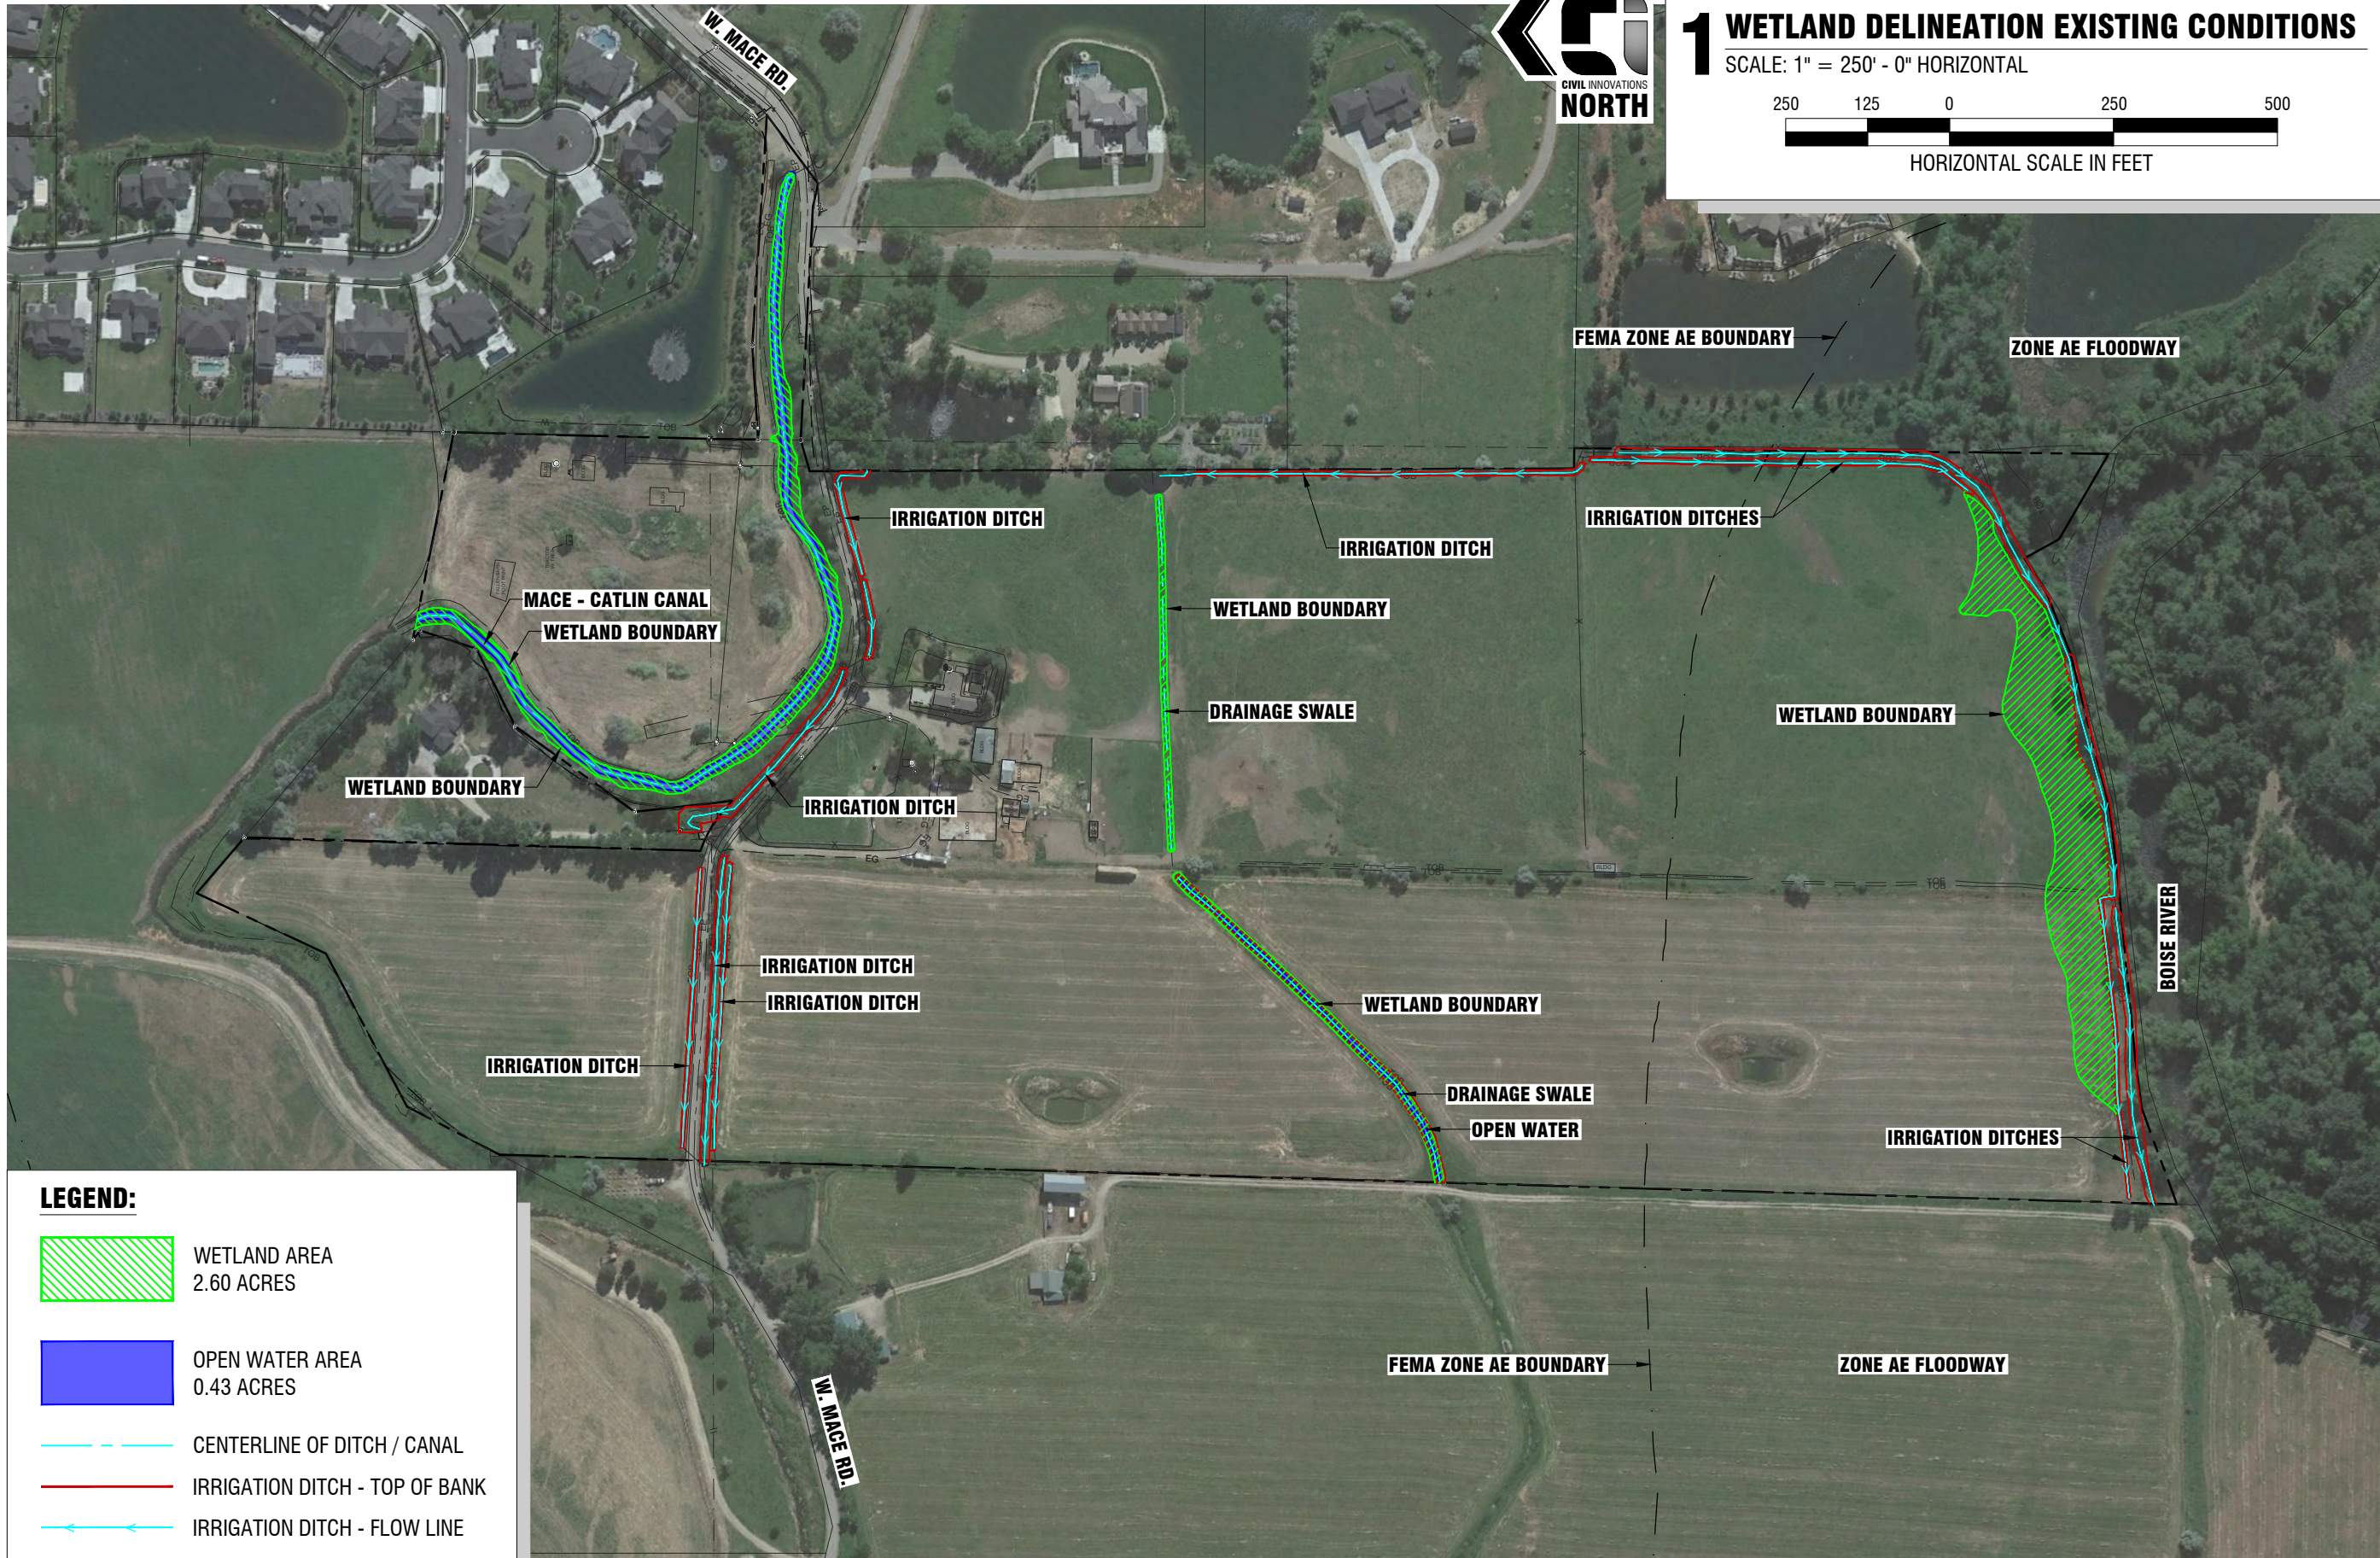


14028 NORWOOD RD
 PO BOX 576
 McCALL, ID 83638
 (208) 634-8093



1 WETLAND DELINEATION EXISTING CONDITIONS
 SCALE: 1" = 250' - 0" HORIZONTAL

250 125 0 250 500
 HORIZONTAL SCALE IN FEET

LEGEND:

-  WETLAND AREA
2.60 ACRES
-  OPEN WATER AREA
0.43 ACRES
-  CENTERLINE OF DITCH / CANAL
-  IRRIGATION DITCH - TOP OF BANK
-  IRRIGATION DITCH - FLOW LINE

JAMES FRONK CONSULTING, LLC.
 14028 NORWOOD RD
 PO BOX 576
 McCALL, ID 83638
 (208) 634-8093

THESE DRAWINGS OR ANY PORTION OR EXTENSION THEREOF SHALL NOT BE USED OR REPRODUCED ON ANY PROJECT WITHOUT WRITTEN CONSENT FROM CIVIL INNOVATIONS, PLLC.

NO.	DESCRIPTION	BY	DATE

SILVERCREEK SUBDIVISION
 EAGLE, IDAHO
 WETLAND DELINEATION
 EXISTING CONDITIONS (FIGURE 2)

PROJECT NO.	EXHIBIT - W
DWG FILE	C.100
DESIGNED BY	BT
DRAWN BY	JTA
CHECKED BY	BT
ISSUE DATE	04/25/2023
HORIZ. SCALE	AS SHOWN
VERT. SCALE	AS SHOWN



LEGEND:

- TOTAL WETLAND AREA IMPACTS
TOTAL AREA: 0.99 ACRES
PALUSTRINE EMERGENT (PEM)
- TOTAL OPEN WATER IMPACTS
TOTAL AREA: 0.43 ACRES
- CENTERLINE OF DITCH / CANAL
- IRRIGATION DITCH - TOP OF BANK
- IRRIGATION DITCH - FLOW LINE



1 WETLAND IMPACTS

SCALE: 1" = 250' - 0" HORIZONTAL

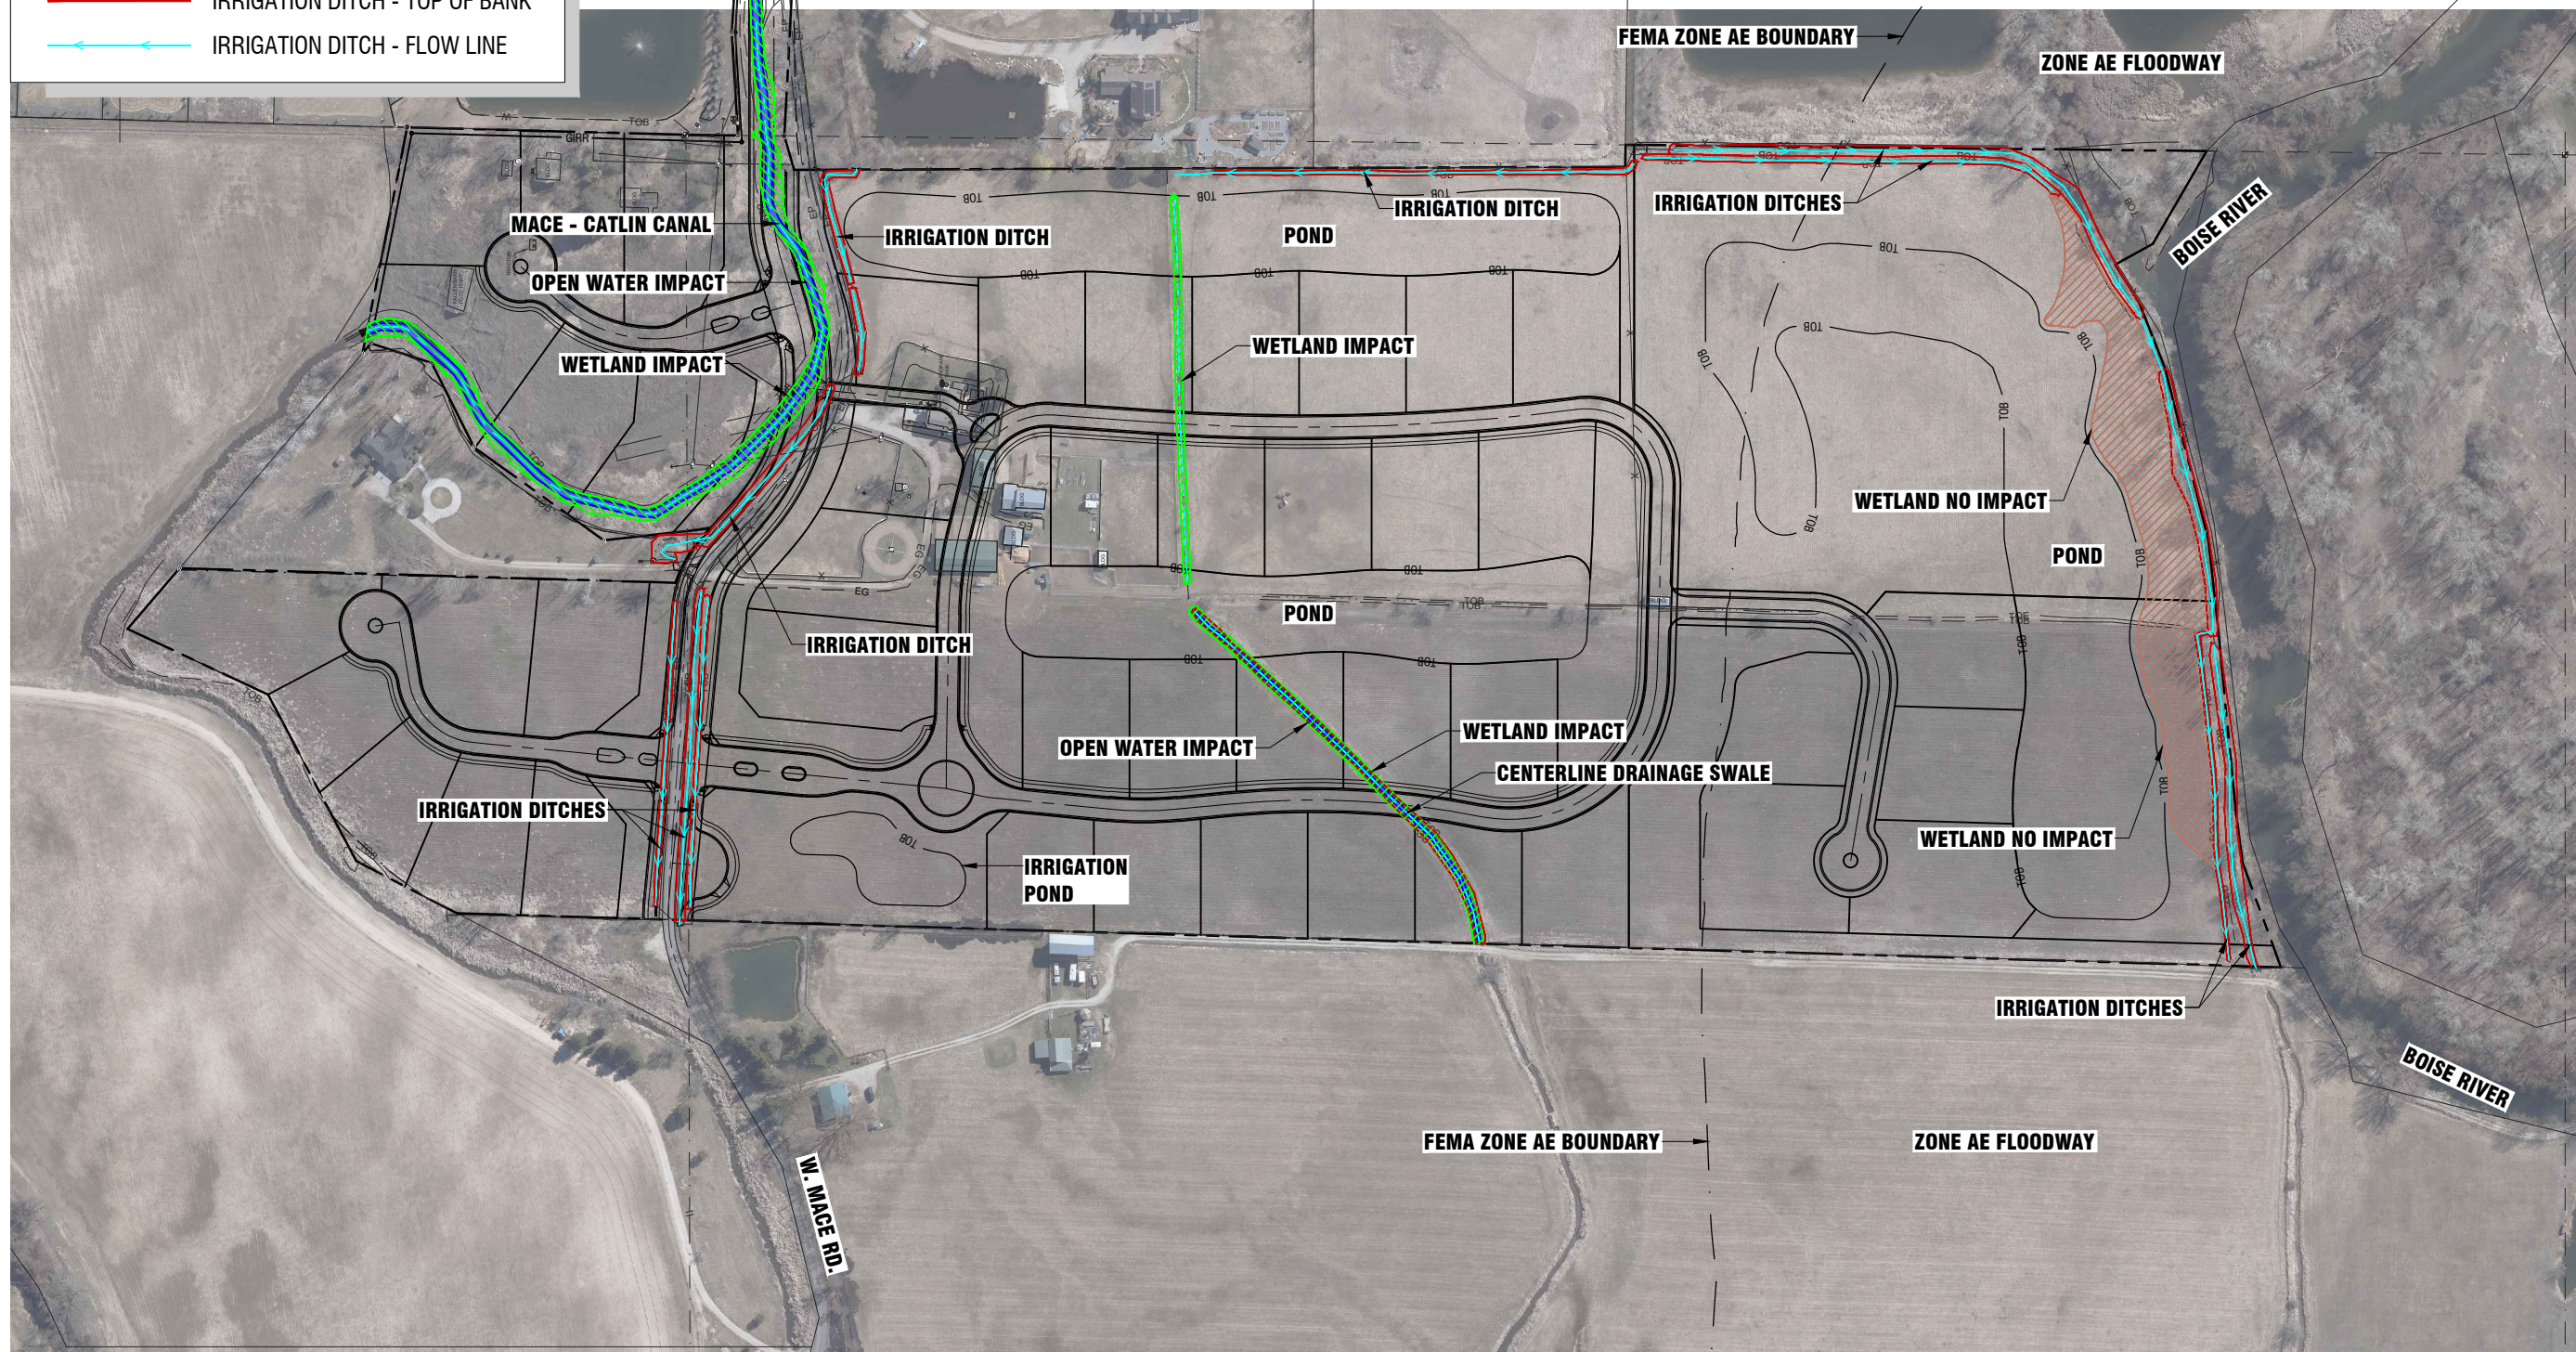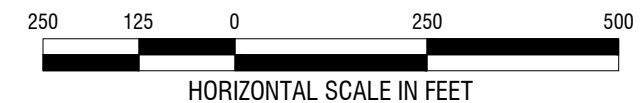

JAMES FRONK CONSULTING, LLC.
14028 NORWOOD RD
PO BOX 576
MCALL, ID 83638
(208) 634-8093

THESE DRAWINGS OR ANY PORTION OR EXTENSION THEREOF SHALL NOT BE USED OR REPRODUCED ON ANY PROJECT WITHOUT WRITTEN CONSENT FROM CIVIL INNOVATIONS, PLLC.


NO.	DESCRIPTION	BY	DATE

SILVERCREEK SUBDIVISION
EAGLE, IDAHO

WETLAND IMPACTS (FIGURE 3)

PROJECT NO.	EXHIBIT - W
DWG FILE	C.101
DESIGNED BY	BT
DRAWN BY	JTA
CHECKED BY	BT
ISSUE DATE	04/25/2023
HORIZ SCALE	AS SHOWN
VERT. SCALE	AS SHOWN

C.101

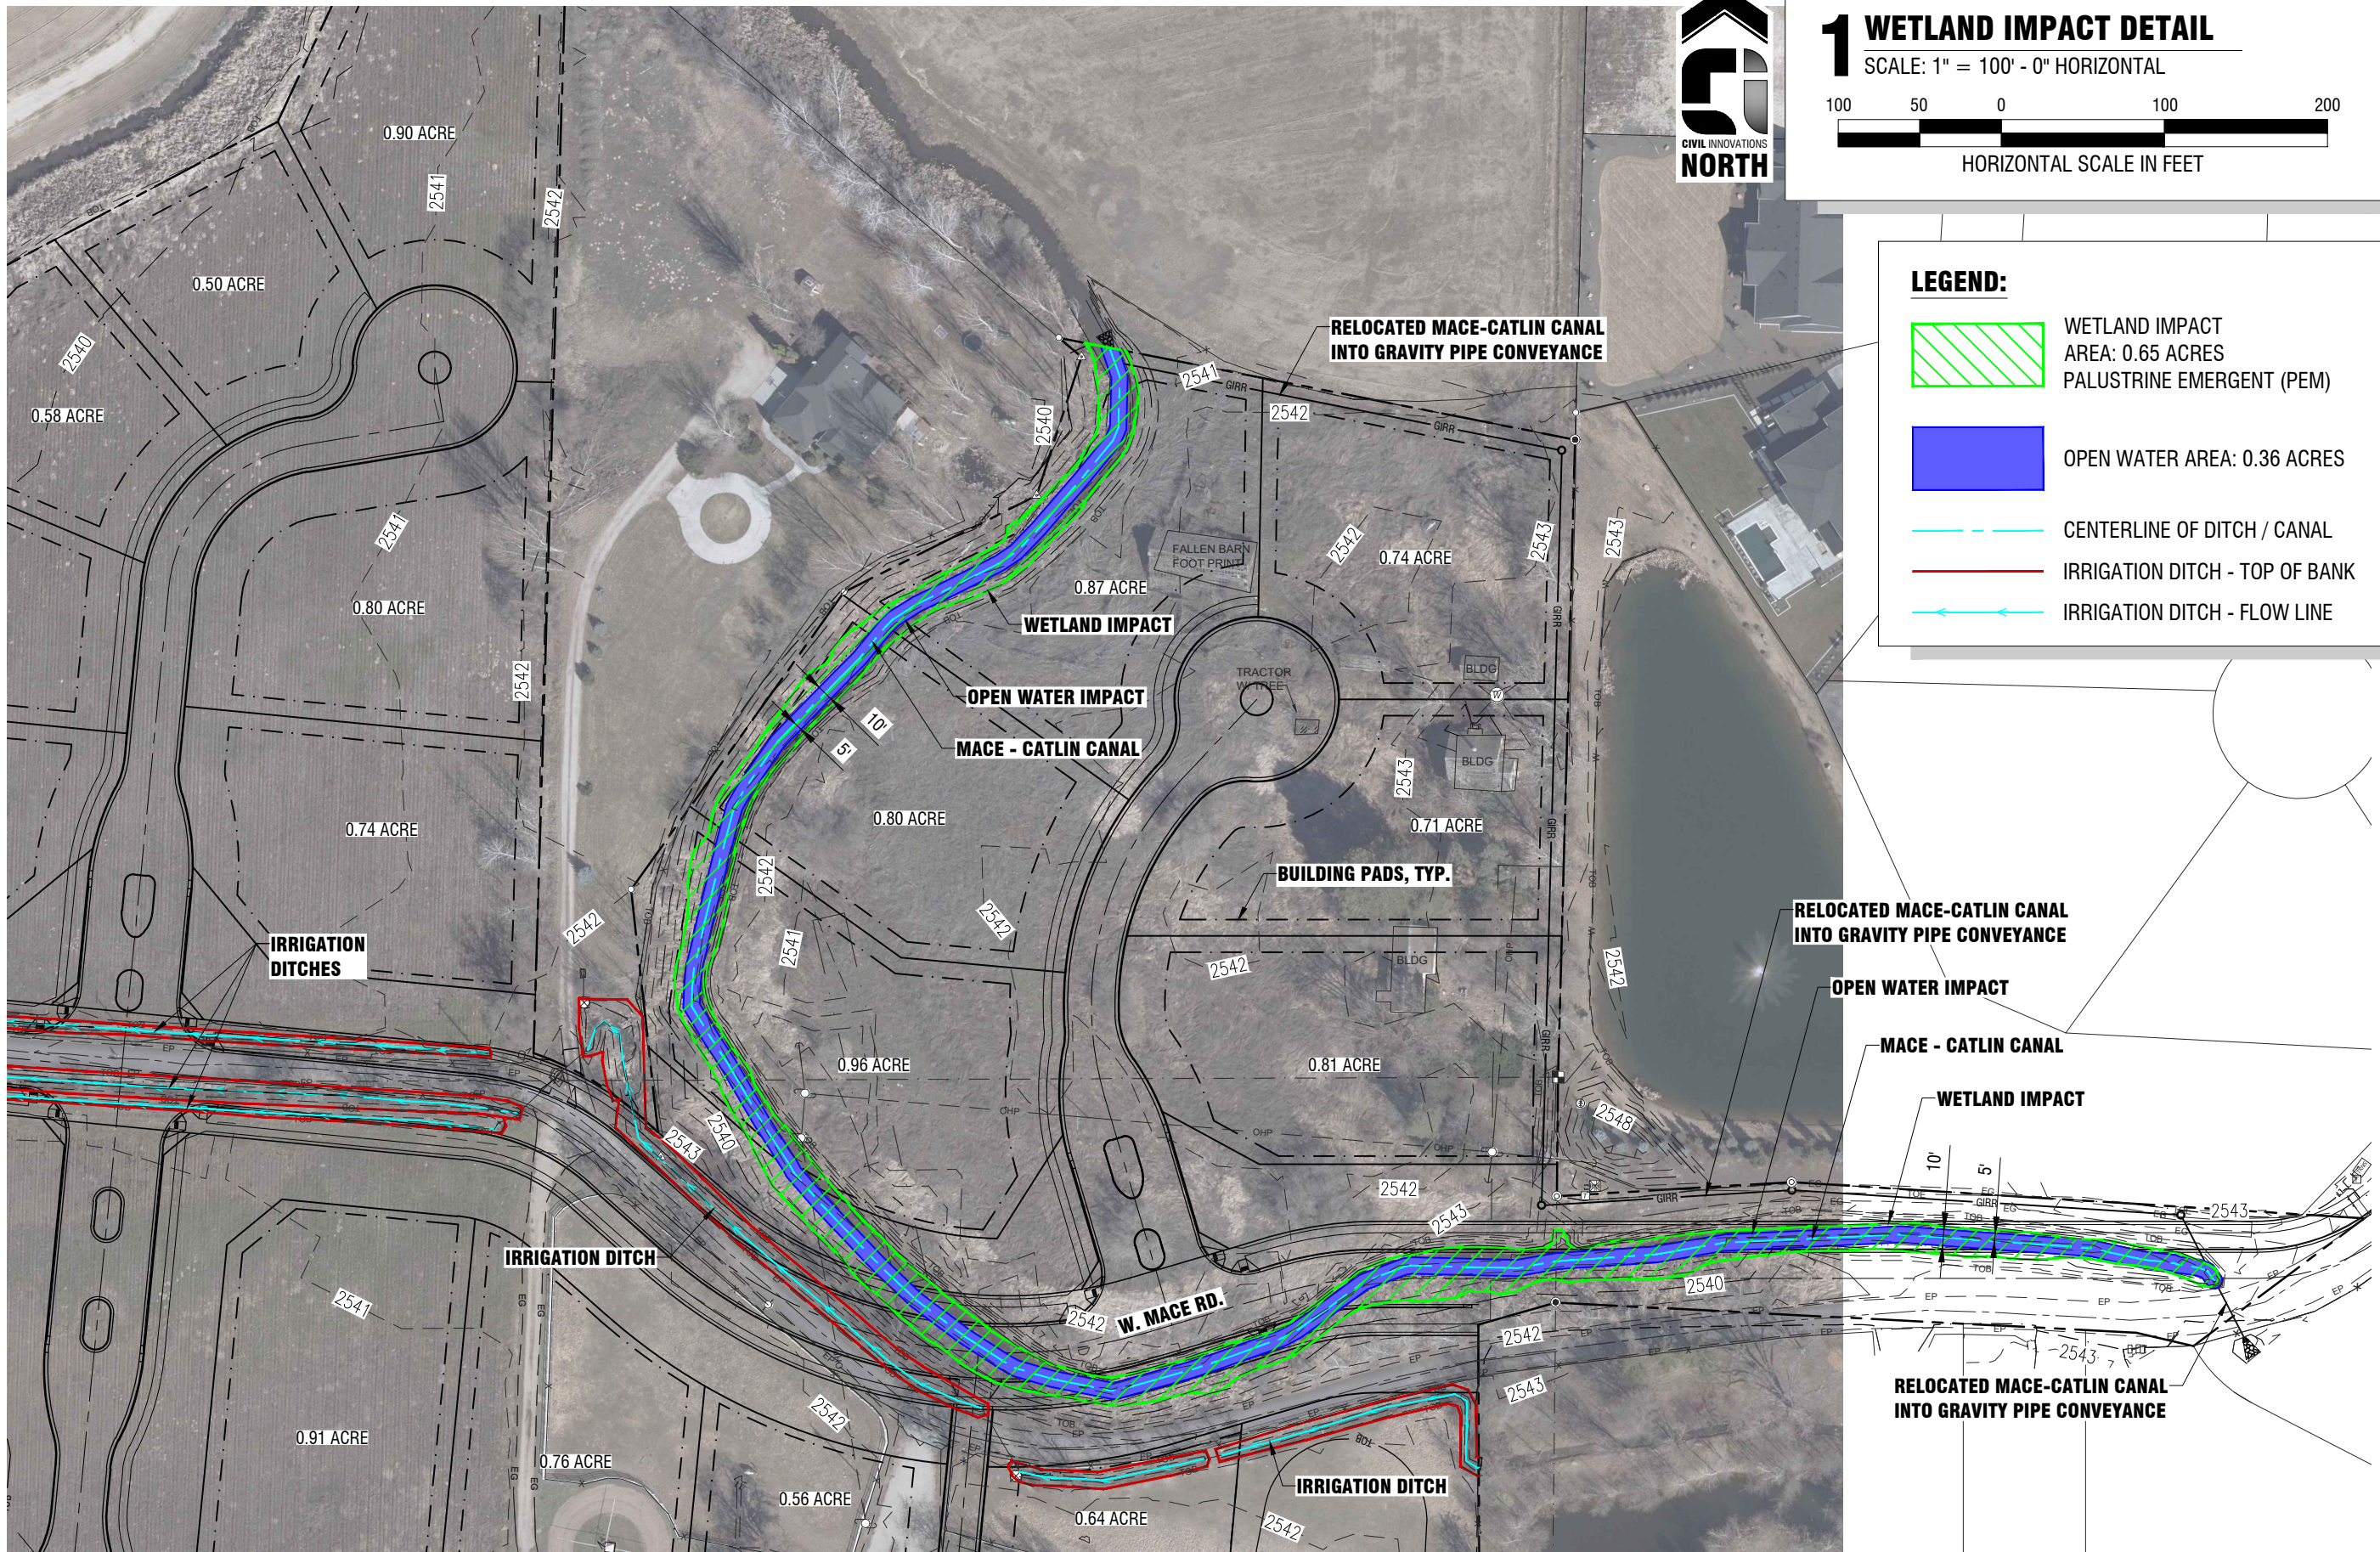

1 WETLAND IMPACT DETAIL

SCALE: 1" = 100' - 0" HORIZONTAL

HORIZONTAL SCALE IN FEET

LEGEND:

- WETLAND IMPACT AREA: 0.65 ACRES PALUSTRINE EMERGENT (PEM)
- OPEN WATER AREA: 0.36 ACRES
- CENTERLINE OF DITCH / CANAL
- IRRIGATION DITCH - TOP OF BANK
- IRRIGATION DITCH - FLOW LINE

JAMES FRONK CONSULTING, LLC.
 14028 NORWOOD RD
 PO BOX 576
 McCALL, ID 83638
 (208) 634-8093

THESE DRAWINGS OR ANY PORTION OR EXTENSION THEREOF SHALL NOT BE USED OR REPRODUCED ON ANY PROJECT WITHOUT WRITTEN CONSENT FROM CIVIL INNOVATIONS, PLLC.

NO.	DESCRIPTION	BY	DATE

SILVERCREEK SUBDIVISION
 EAGLE, IDAHO
 WETLAND IMPACT DETAIL (FIGURE 4A)

PROJECT NO.	EXHIBIT - W
DWG FILE	C.102A
DESIGNED BY	BT
DRAWN BY	JTA
CHECKED BY	BT
ISSUE DATE	04/25/2023
HORIZ SCALE	AS SHOWN
VERT. SCALE	AS SHOWN

C.102A
 SHEET 1 OF 1




1 WETLAND IMPACT DETAIL

SCALE: 1" = 100' - 0" HORIZONTAL

HORIZONTAL SCALE IN FEET

LEGEND:

- WETLAND IMPACT AREA: 0.65 ACRES PALUSTRINE EMERGENT (PEM)
- OPEN WATER AREA: 0.36 ACRES
- CENTERLINE OF DITCH / CANAL
- IRRIGATION DITCH - TOP OF BANK
- IRRIGATION DITCH - FLOW LINE

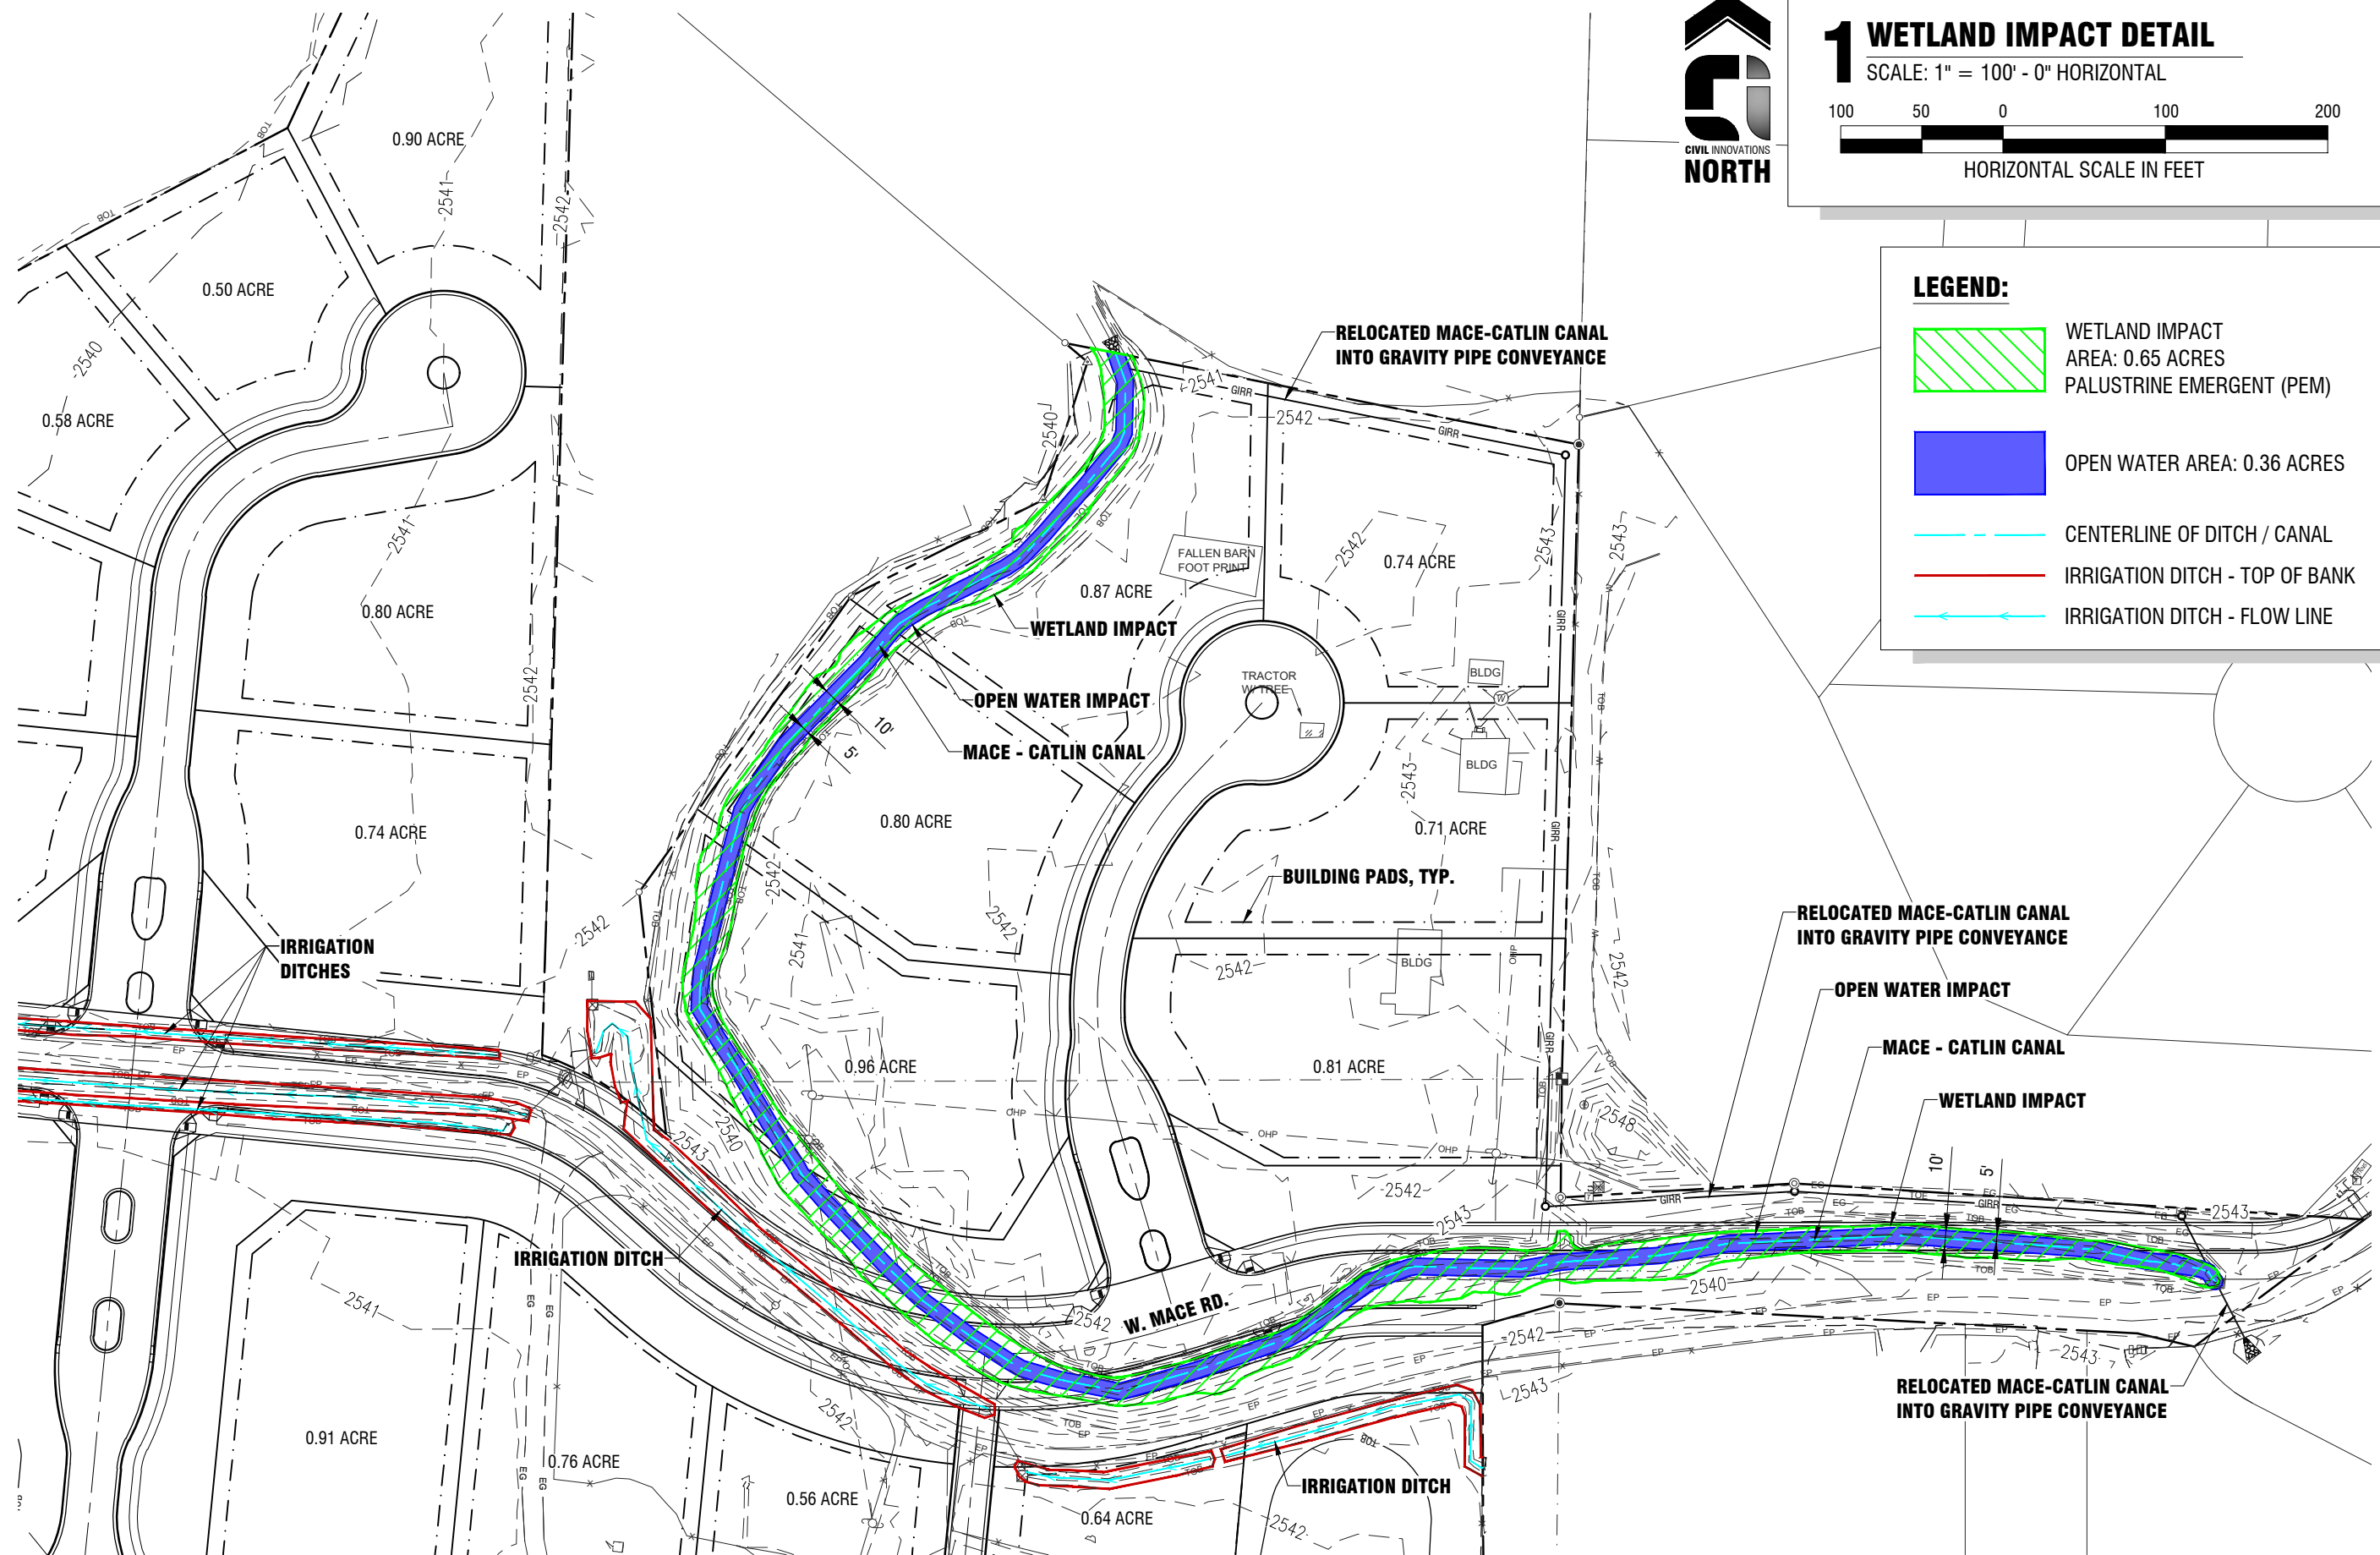

JAMES FRONK CONSULTING, LLC.
 14028 NORWOOD RD
 PO BOX 576
 McCall, ID 83638
 (208) 634-8093

THESE DRAWINGS OR ANY PORTION OR EXTENSION THEREOF SHALL NOT BE USED OR REPRODUCED ON ANY PROJECT WITHOUT WRITTEN CONSENT FROM CIVIL INNOVATIONS, PLLC.


NO.	DESCRIPTION	BY	DATE

SILVERCREEK SUBDIVISION
 EAGLE, IDAHO
 WETLAND IMPACT DETAIL (FIGURE 4B)

PROJECT NO.	EXHIBIT - W
DWG FILE	C.102B
DESIGNED BY	BT
DRAWN BY	JTA
CHECKED BY	BT
ISSUE DATE	04/25/2023
HORIZ. SCALE	AS SHOWN
VERT. SCALE	AS SHOWN

C.102B
 SHEET 1 OF 1

LEGEND:

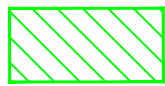

WETLAND IMPACT AREA:
TOTAL: 0.34 ACRES
PALUSTRINE EMERGENT (PEM)



OPEN WATER AREA: 0.07 ACRES




CENTERLINE OF DITCH / CANAL



IRRIGATION DITCH - TOP OF BANK




IRRIGATION DITCH - FLOW LINE

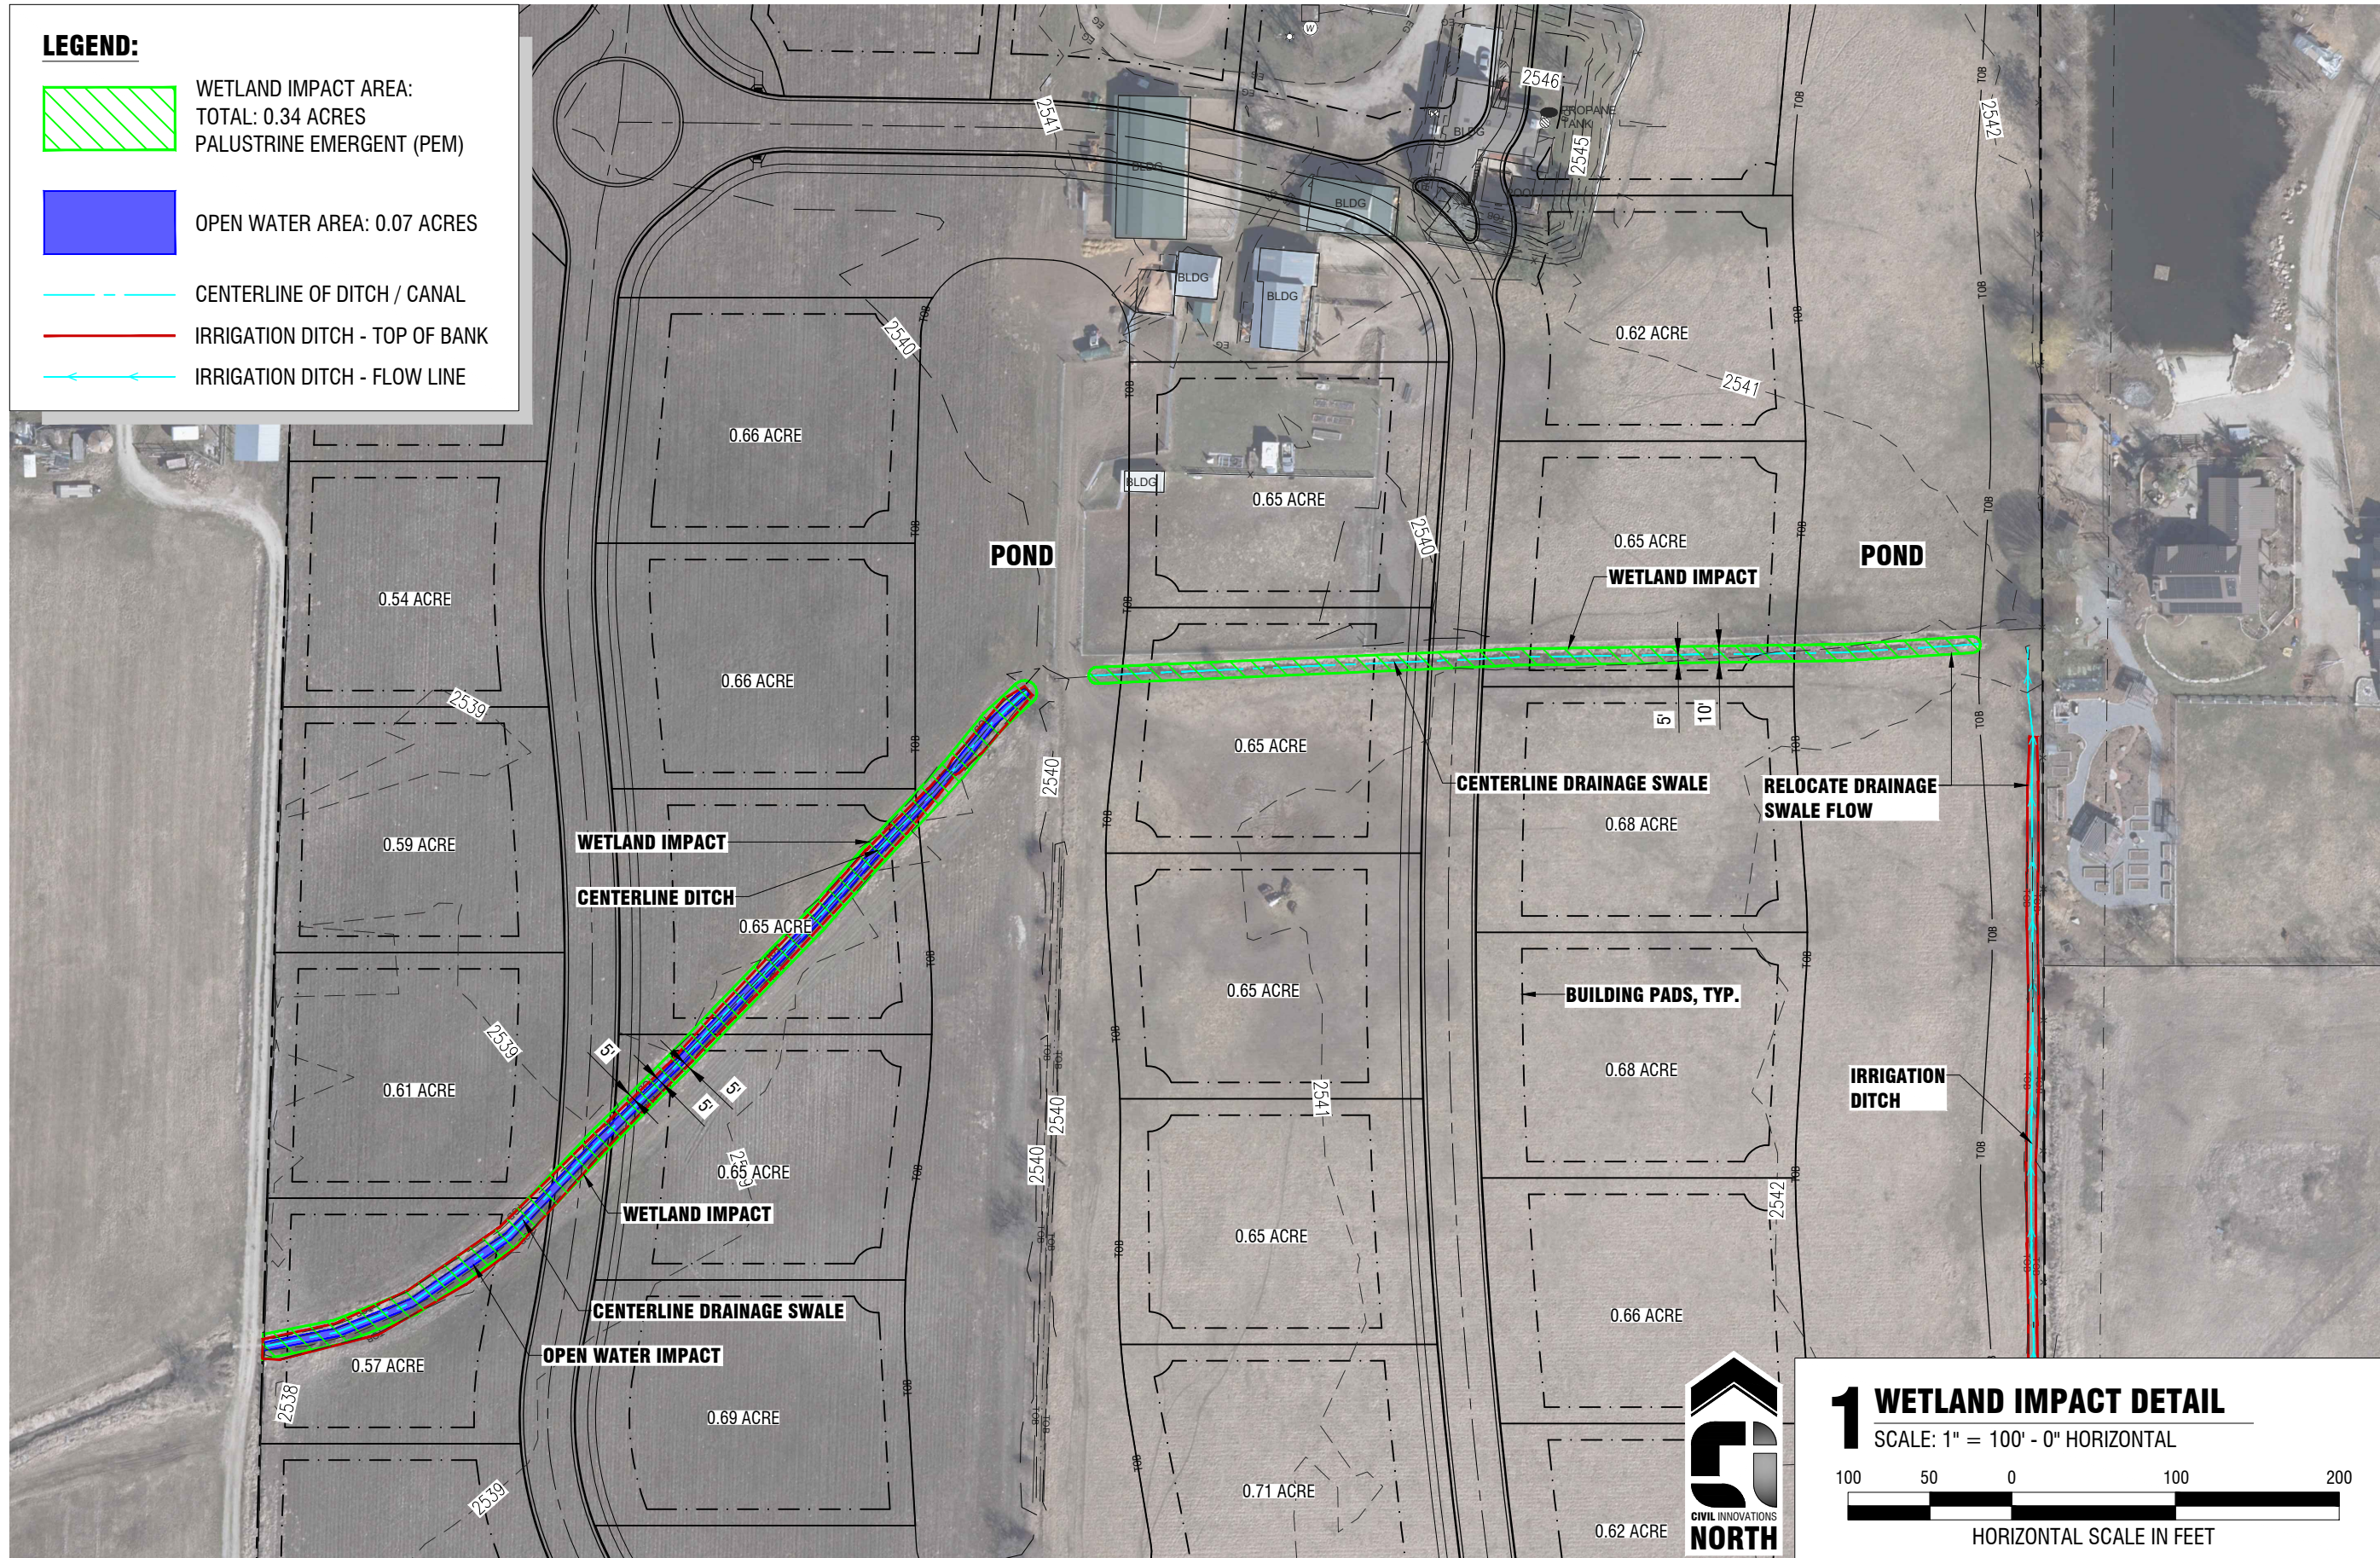

1 WETLAND IMPACT DETAIL

SCALE: 1" = 100' - 0" HORIZONTAL

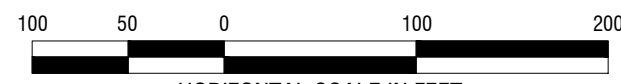

HORIZONTAL SCALE IN FEET

JAMES FRONK CONSULTING, LLC.
14028 NORWOOD RD
PO BOX 576
MCALL, ID 83638
(208) 634-8093

THESE DRAWINGS OR ANY PORTION OR EXTENSION THEREOF SHALL NOT BE USED OR REPRODUCED ON ANY PROJECT WITHOUT WRITTEN CONSENT FROM CIVIL INNOVATIONS, PLLC.

NO.	DESCRIPTION	BY	DATE






SILVERCREEK SUBDIVISION
EAGLE, IDAHO

WETLAND IMPACT DETAIL (FIGURE 5A)

PROJECT NO.	EXHIBIT - W
DWG FILE	C.103A
DESIGNED BY	BT
DRAWN BY	JTA
CHECKED BY	BT
ISSUE DATE	04/25/2023
HORIZ SCALE	AS SHOWN
VERT. SCALE	AS SHOWN

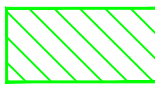
C.103A
SHEET 1 OF 1

LEGEND:

-  WETLAND IMPACT AREA:
TOTAL: 0.34 ACRES
PALUSTRINE EMERGENT (PEM)
-  OPEN WATER AREA: 0.07 ACRES
-  CENTERLINE OF DITCH / CANAL
-  IRRIGATION DITCH - TOP OF BANK
-  IRRIGATION DITCH - FLOW LINE



1 WETLAND IMPACT DETAIL
 SCALE: 1" = 100' - 0" HORIZONTAL



HORIZONTAL SCALE IN FEET

JAMES FRONK CONSULTING, LLC.
 14028 NORWOOD RD
 PO BOX 576
 McCALL, ID 83638
 (208) 634-8093

THESE DRAWINGS OR ANY PORTION OR EXTENSION THEREOF SHALL NOT BE USED OR REPRODUCED ON ANY PROJECT WITHOUT WRITTEN CONSENT FROM CIVIL INNOVATIONS, PLLC.




NO.	DESCRIPTION	BY	DATE


SILVERCREEK SUBDIVISION
 EAGLE, IDAHO
 WETLAND IMPACT DETAIL (FIGURE 5B)

PROJECT NO.	EXHIBIT - W
DWG FILE	C.103B
DESIGNED BY	BT
DRAWN BY	JTA
CHECKED BY	BT
ISSUE DATE	04/25/2023
HORIZ SCALE	AS SHOWN
VERT. SCALE	AS SHOWN

C.103B
 SHEET 1 OF 1

LEGEND:

-  WETLAND - NO IMPACT
AREA: 1.61 ACRES
PALUSTRINE EMERGENT (PEM)
-  IRRIGATION DITCH - TOP OF BANK
-  IRRIGATION DITCH - FLOW LINE

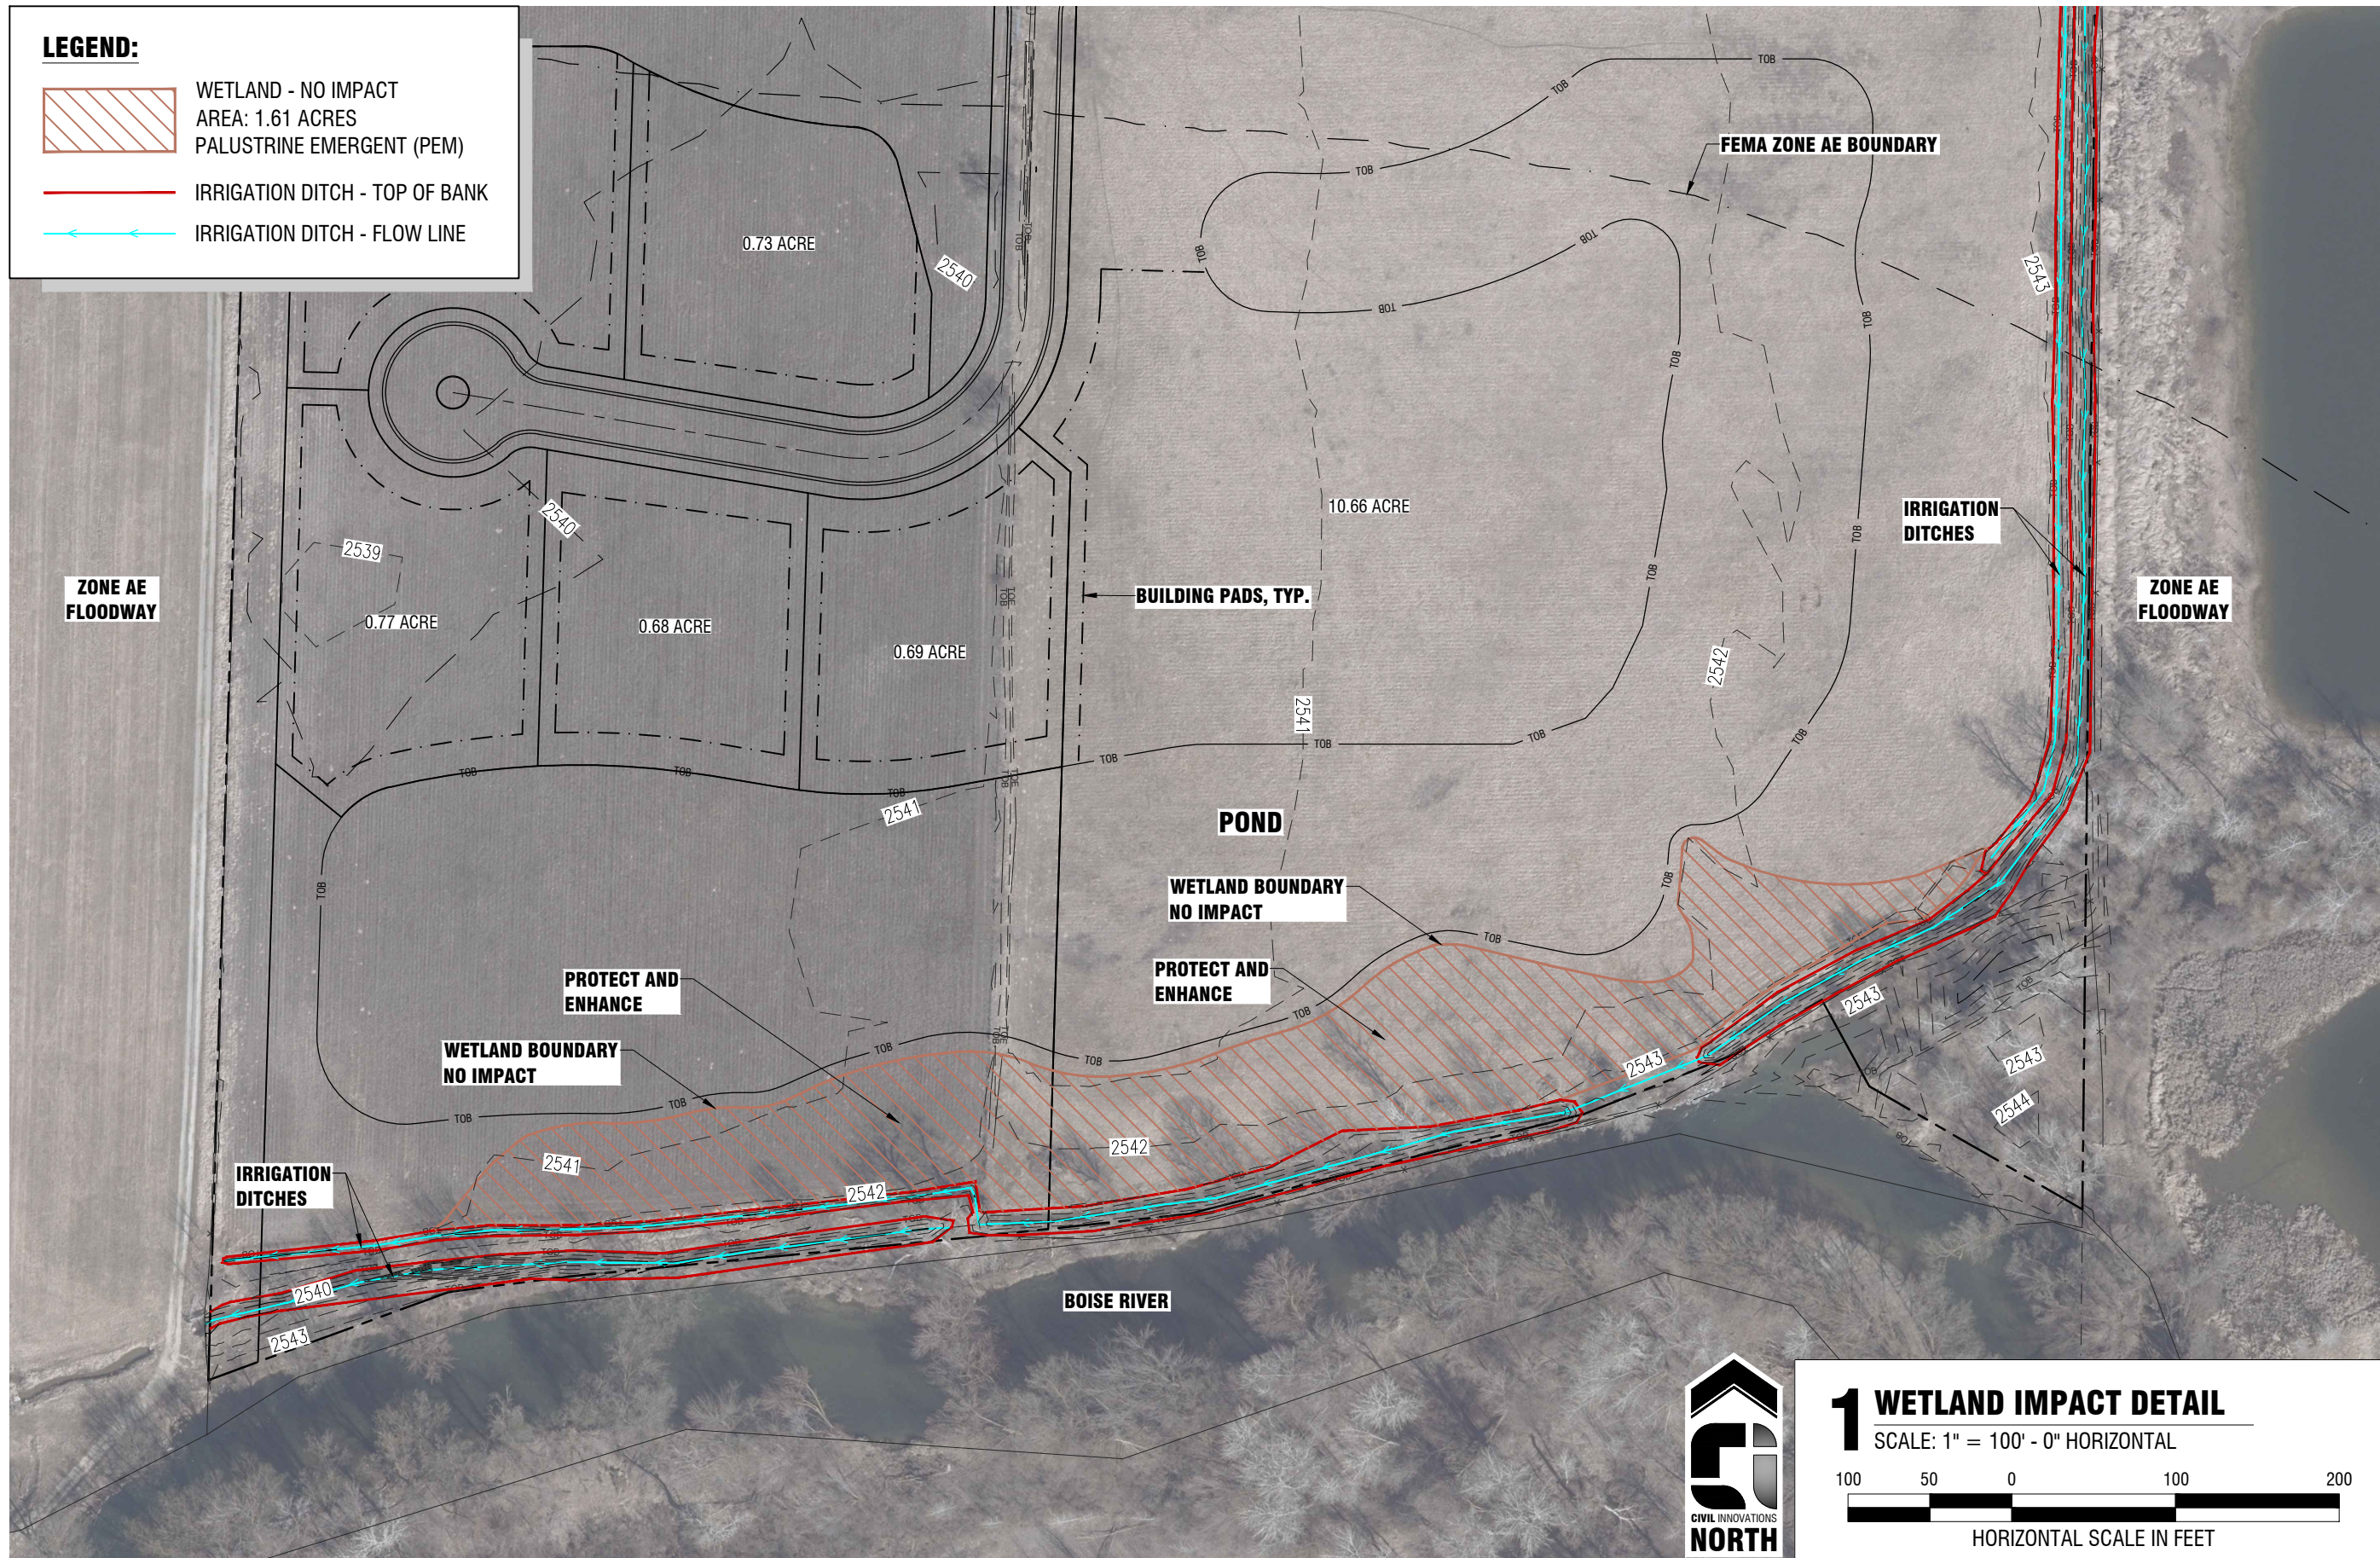

1 WETLAND IMPACT DETAIL

SCALE: 1" = 100' - 0" HORIZONTAL



HORIZONTAL SCALE IN FEET

JAMES FRONK CONSULTING, LLC.
 14028 NORWOOD RD
 PO BOX 576
 McCALL, ID 83638
 (208) 634-8093

THESE DRAWINGS OR ANY PORTION OR EXTENSION THEREOF SHALL NOT BE USED OR REPRODUCED ON ANY PROJECT WITHOUT WRITTEN CONSENT FROM CIVIL INNOVATIONS, PLLC.

NO.	DESCRIPTION	BY	DATE




SILVERCREEK SUBDIVISION
 EAGLE, IDAHO


WETLAND IMPACT DETAIL (FIGURE 6A)

PROJECT NO.	EXHIBIT - W
DWG FILE	C.104A
DESIGNED BY	BT
DRAWN BY	JTA
CHECKED BY	BT
ISSUE DATE	04/25/2023
HORIZ. SCALE	AS SHOWN
VERT. SCALE	AS SHOWN


C.104A
 SHEET 1 OF 1

LEGEND:

-  WETLAND - NO IMPACT
AREA: 1.61 ACRES
PALUSTRINE EMERGENT (PEM)
-  IRRIGATION DITCH - TOP OF BANK
-  IRRIGATION DITCH - FLOW LINE

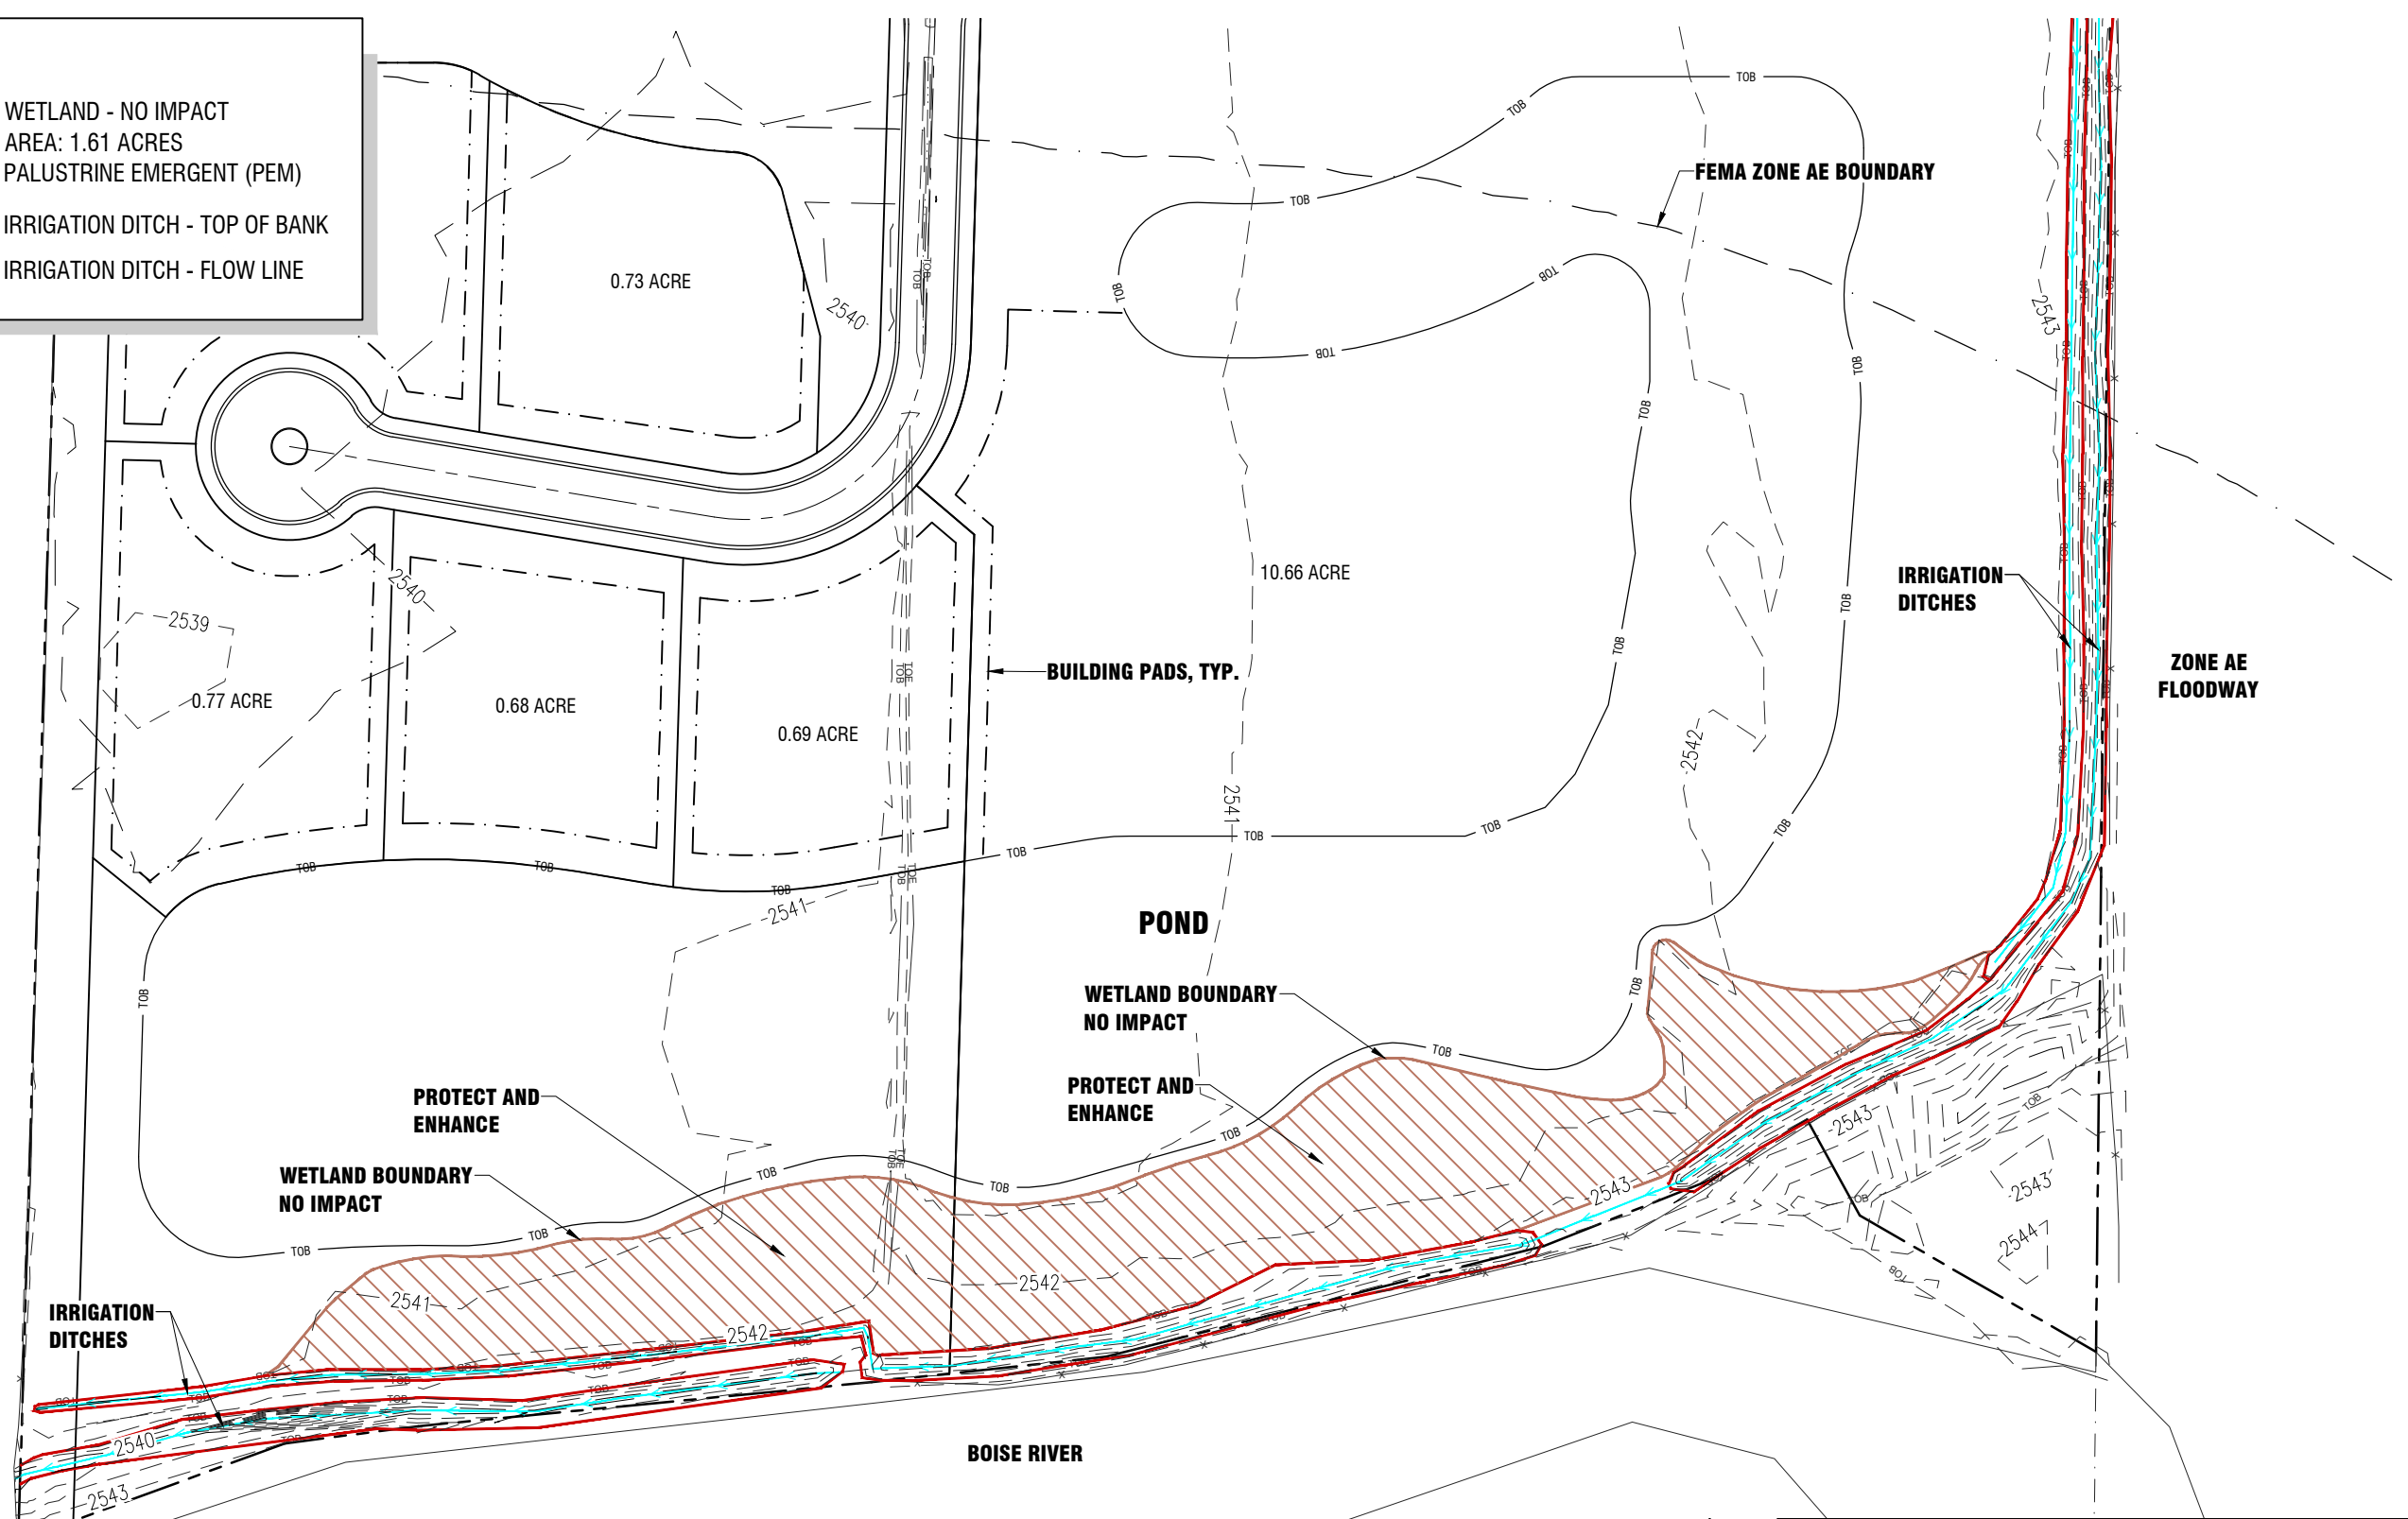

1 WETLAND IMPACT DETAIL
 SCALE: 1" = 100' - 0" HORIZONTAL

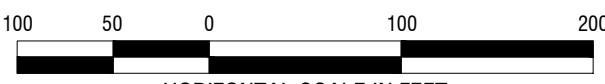

HORIZONTAL SCALE IN FEET

JAMES FRONK CONSULTING, LLC.
 14028 NORWOOD RD
 PO BOX 576
 McCALL, ID 83638
 (208) 634-8093

THESE DRAWINGS OR ANY PORTION OR EXTENSION THEREOF SHALL NOT BE USED OR REPRODUCED ON ANY PROJECT WITHOUT WRITTEN CONSENT FROM CIVIL INNOVATIONS, PLLC.

NO.	DESCRIPTION	BY	DATE

SILVERCREEK SUBDIVISION
 EAGLE, IDAHO
 WETLAND IMPACT DETAIL (FIGURE 6B)

PROJECT NO.	EXHIBIT - W
DWG FILE	C.104B
DESIGNED BY	BT
DRAWN BY	JTA
CHECKED BY	BT
ISSUE DATE	04/25/2023
HORIZ SCALE	AS SHOWN
VERT. SCALE	AS SHOWN

C.104B
 SHEET 1 OF 1