


User: E:_Popuch\1 Map location: L:\Projects\Port of Oakland_Permitting\Maps\MXD\Figures1_Vicinity_Map.mxd

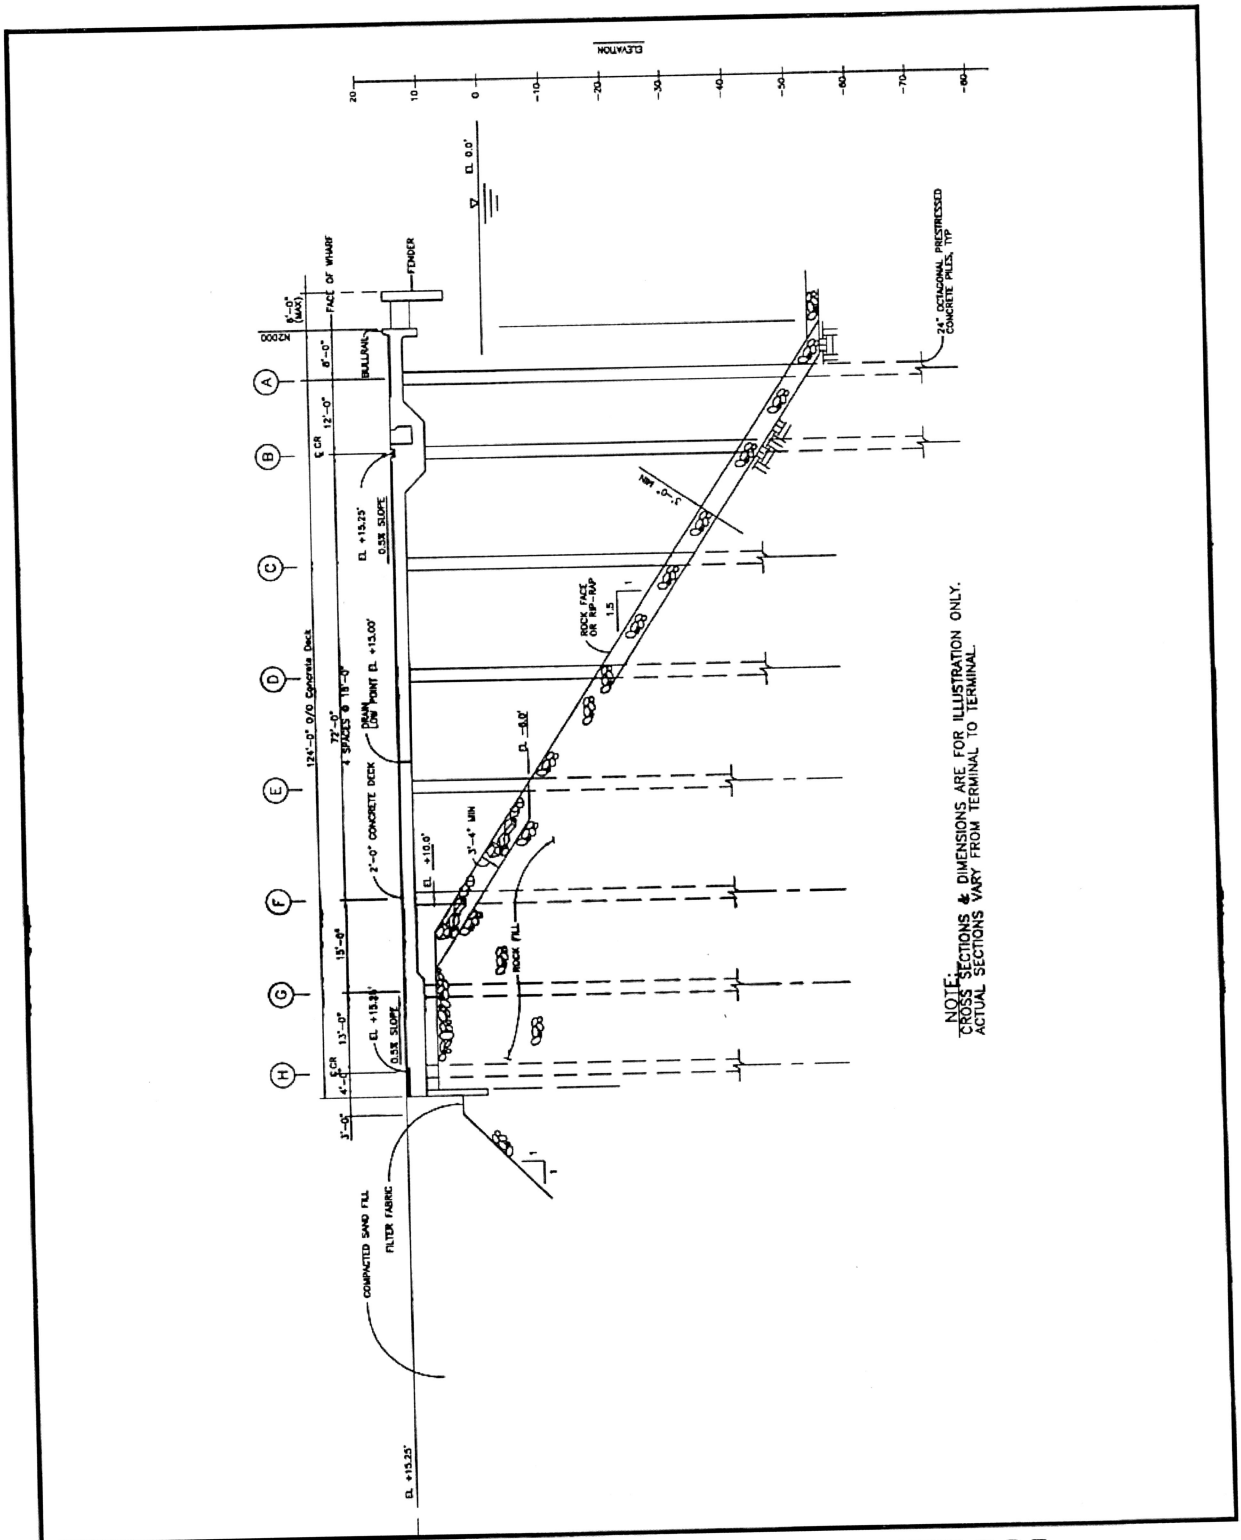


NOTE:
 CROSS SECTIONS & DIMENSIONS ARE FOR ILLUSTRATION ONLY.
 ACTUAL SECTIONS VARY FROM TERMINAL TO TERMINAL.

TYPICAL WHARF SECTION

SCALE: 1"=30'

Purpose: Port Maritime Facilities Maintenance
 Port of Oakland
 Alameda County

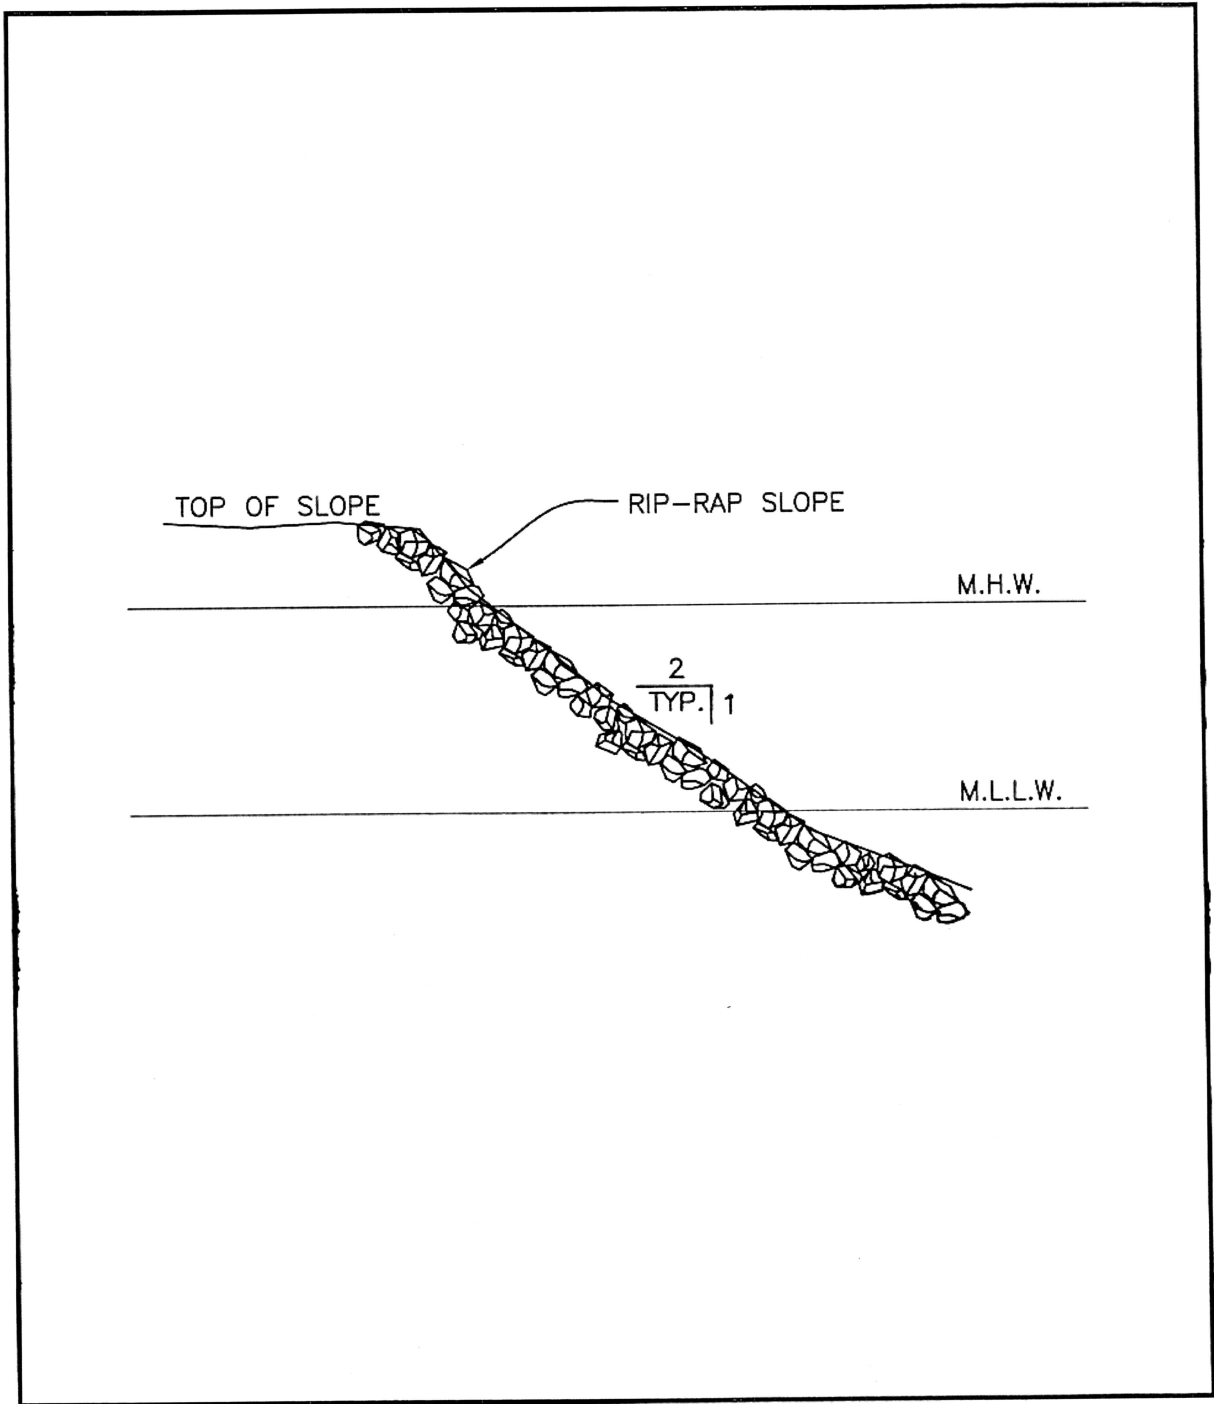


TYPICAL BANK SECTION

SCALE: 1"=40'

Purpose: Port Maritime Facilities Maintenance

Port of Oakland

Alameda County

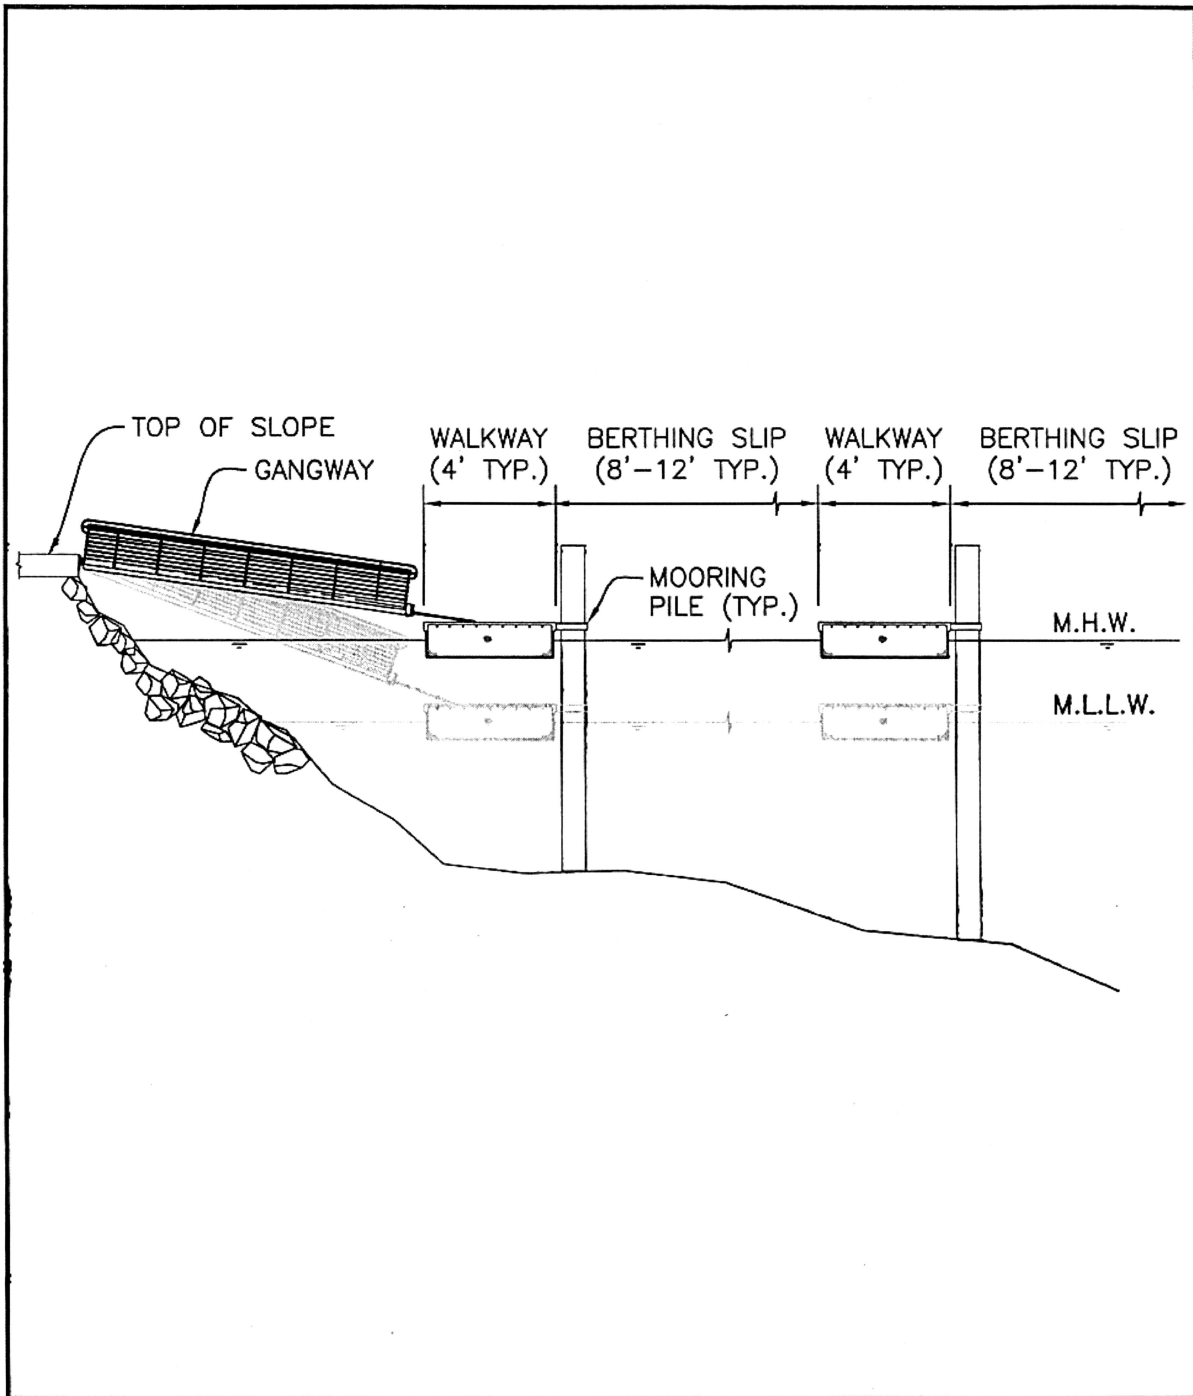


TYPICAL SECTION @ MARINA

NTS

Purpose: Port Maritime Facilities Maintenance

Port of Oakland

Alameda County

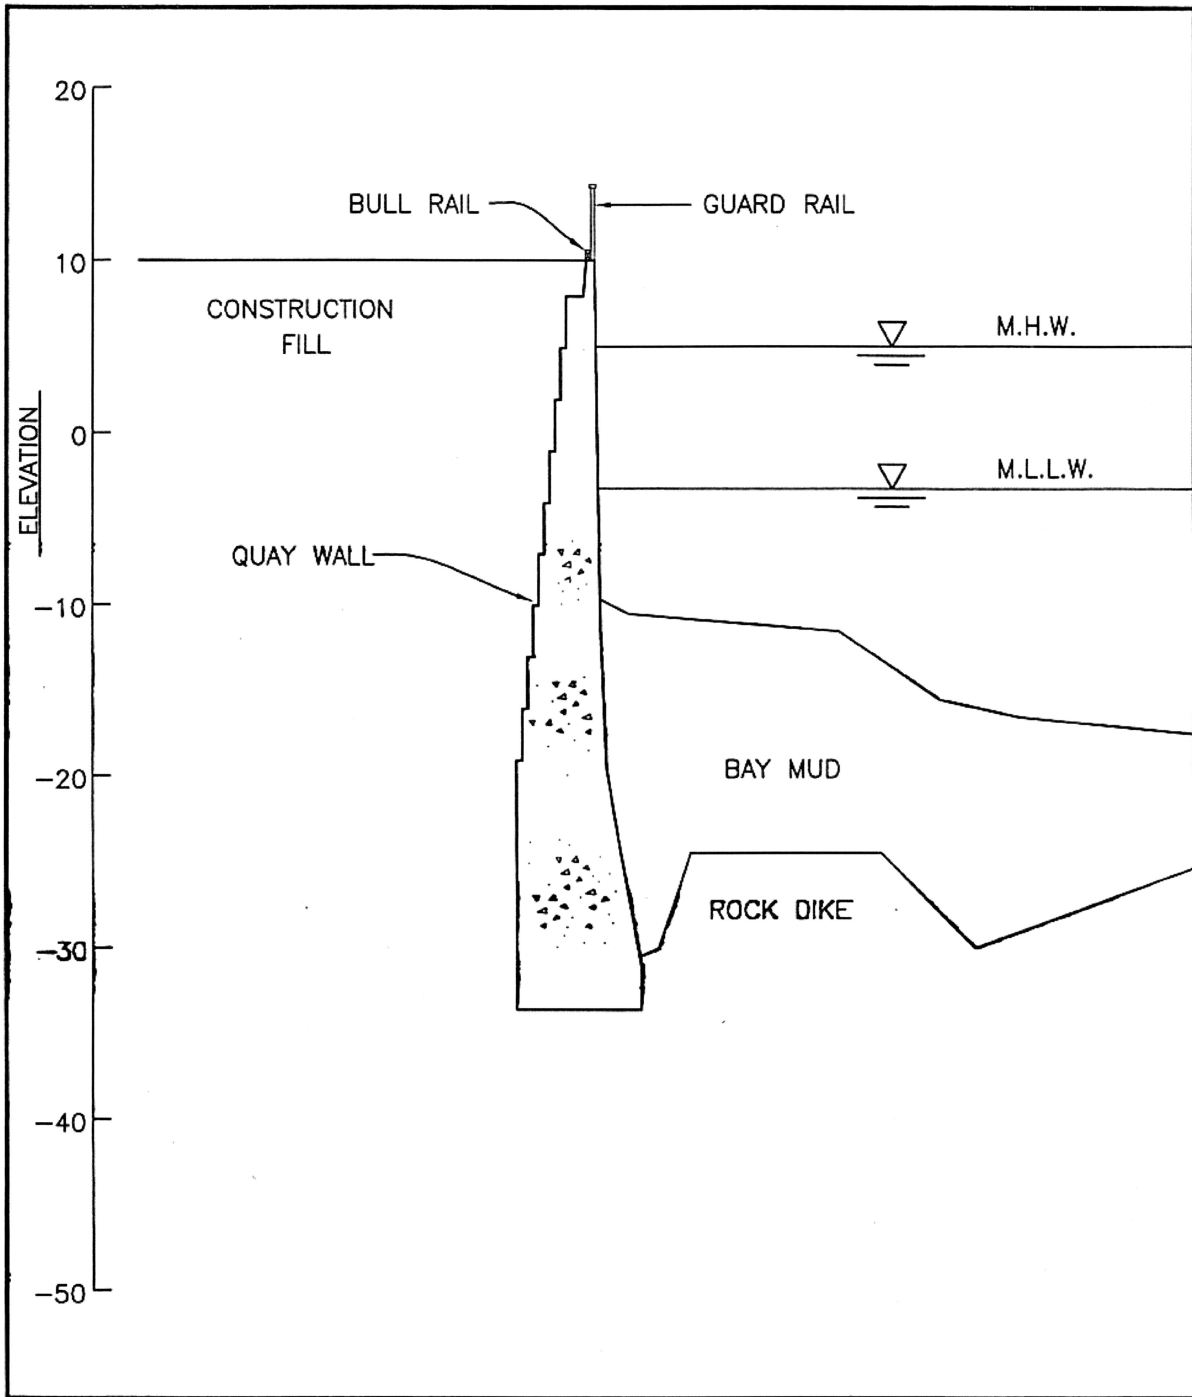

TYPICAL BULKHEAD WALL SECTION

NTS

Purpose: Port Maritime Facilities Maintenance

Port of Oakland

Alameda County