


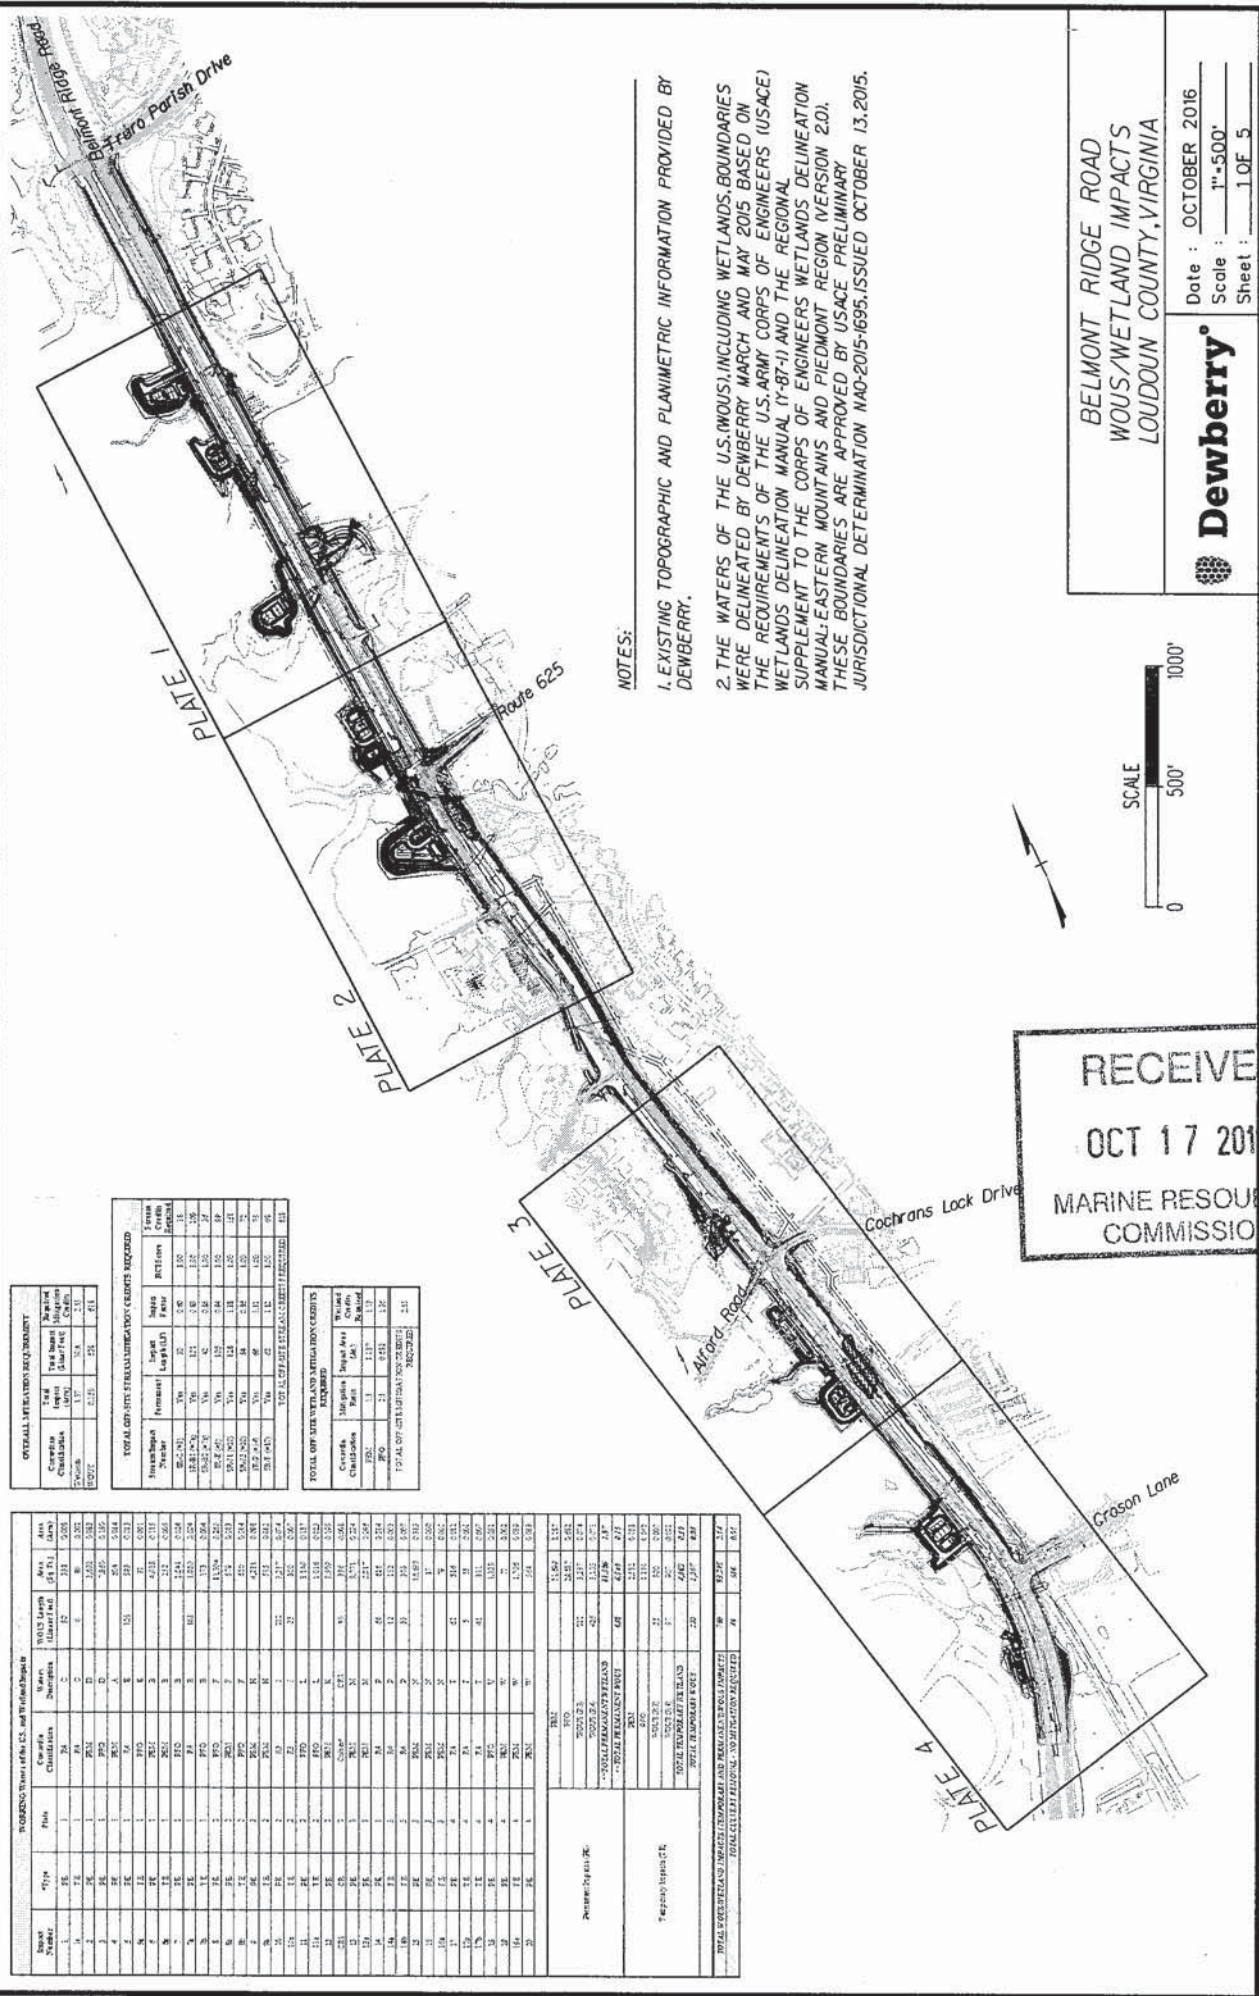





NOTES:

- 1. EXISTING TOPOGRAPHIC AND PLANIMETRIC INFORMATION PROVIDED BY DEWBERRY.
- 2. THE WATERS OF THE U.S. (WOUS), INCLUDING WETLANDS BOUNDARIES WERE DELINEATED BY DEWBERRY MARCH AND MAY 2015 BASED ON THE REQUIREMENTS OF THE U.S. ARMY CORPS OF ENGINEERS (USACE) WETLANDS DELINEATION MANUAL (11-87-1) AND THE REGIONAL SUPPLEMENT TO THE CORPS OF ENGINEERS WETLANDS DELINEATION MANUAL-EASTERN MOUNTAINS AND PIEDMONT REGION (VERSION 2.0). THESE BOUNDARIES ARE APPROVED BY USACE PRELIMINARY JURISDICTIONAL DETERMINATION NAD-2015-1695, ISSUED OCTOBER 13, 2015.

RECEIVED
OCT 17 2016
MARINE RESOURCES
COMMISSION

BELMONT RIDGE ROAD
WOUS/WETLAND IMPACTS
LOUDOUN COUNTY, VIRGINIA

Date : OCTOBER 2016
Scale : 1"=500'
Sheet : 1 OF 5



BELMONT RIDGE ROAD WOUS/WETLAND IMPACTS



Plate 1

Date : OCT. 2016
Scale : 1" = 100'
Sheet : 2 of 5



LEGEND:




Permanent Palustrine Emergent (PEM) Wetland
Permanent Palustrine Forested (PFO) Wetland
Permanent WOUS (Varies; See Impact Table for Classification)



Temporary Palustrine Emergent (PEM) Wetland
Temporary Palustrine Forested (PFO) Wetland
Temporary WOUS (Varies; See Impact Table for Classification)

Impact Number

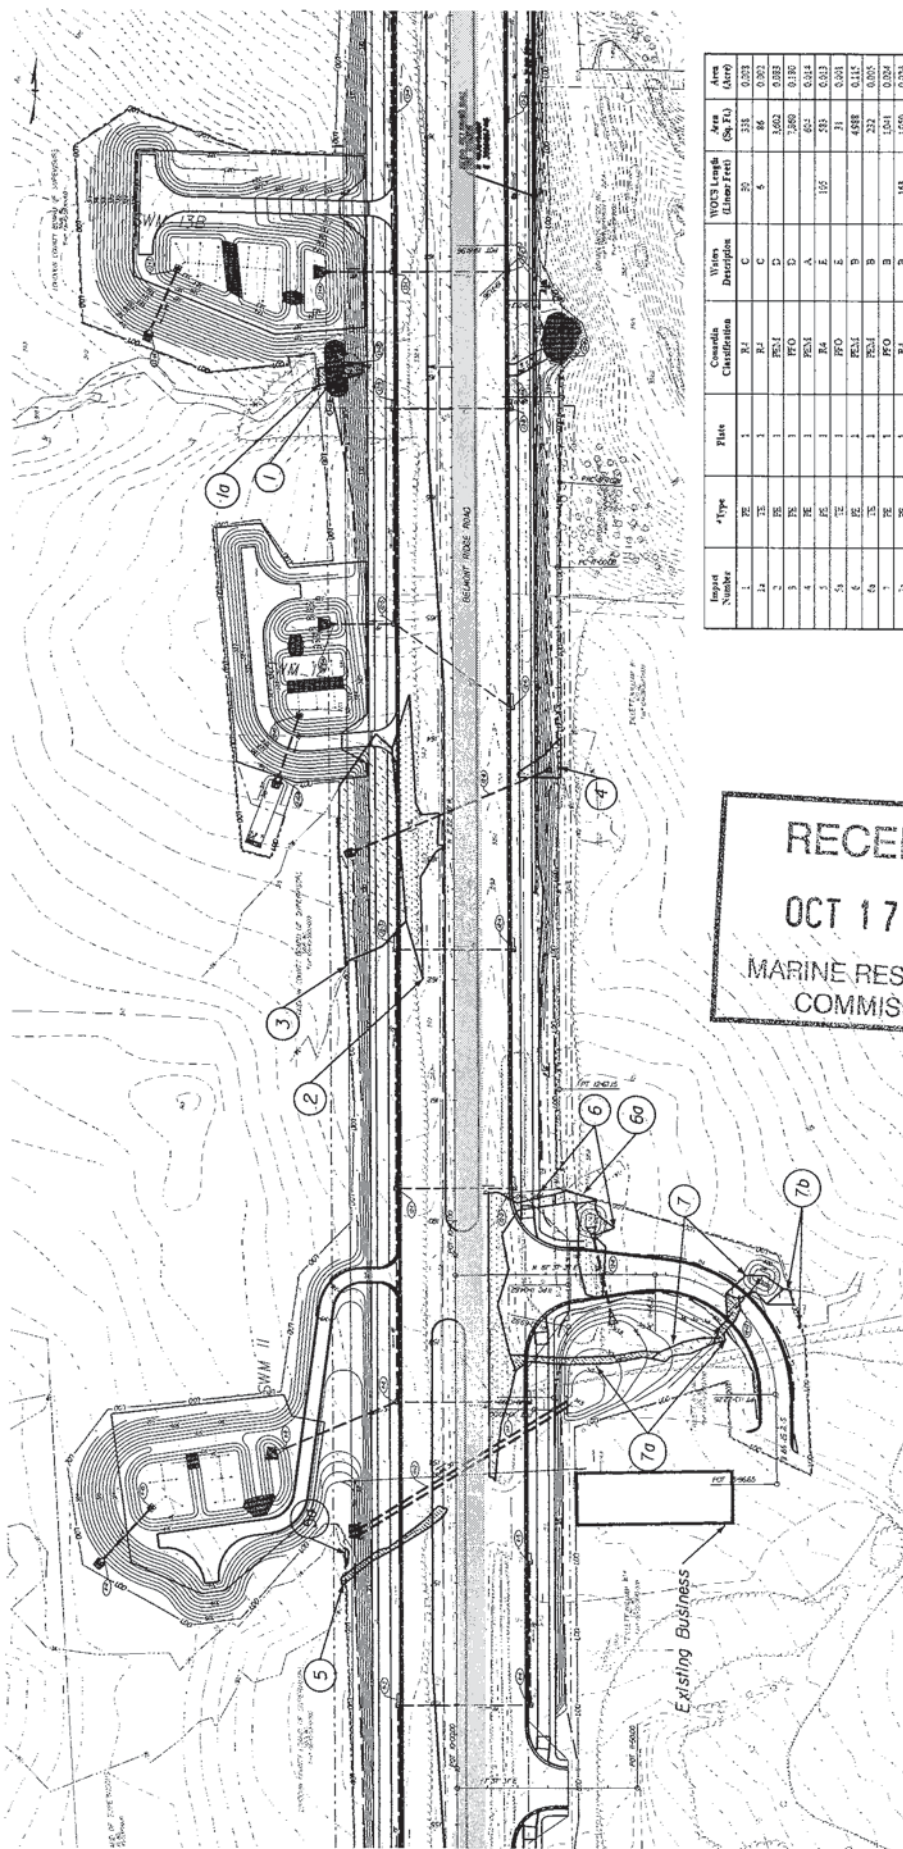


RECEIVED
OCT 17 2016
MARINE RESOURCES
COMMISSION



BELMONT RIDGE ROAD WQUS/WETLAND IMPACTS



Plate 2

Date : OCT, 2016
Scale : 1" = 100'
Sheet : 3 of 5

LEGEND:

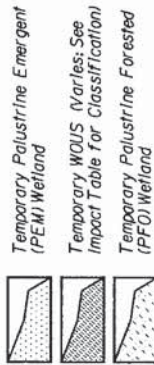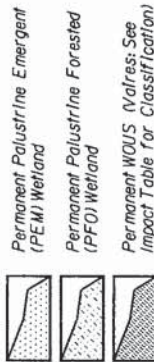

Impact Number




RECEIVED

OCT 17 2016

MARINE RESOURCES
COMMISSION

WORKING Wetlands of the U.S. and Wetland Impacts						

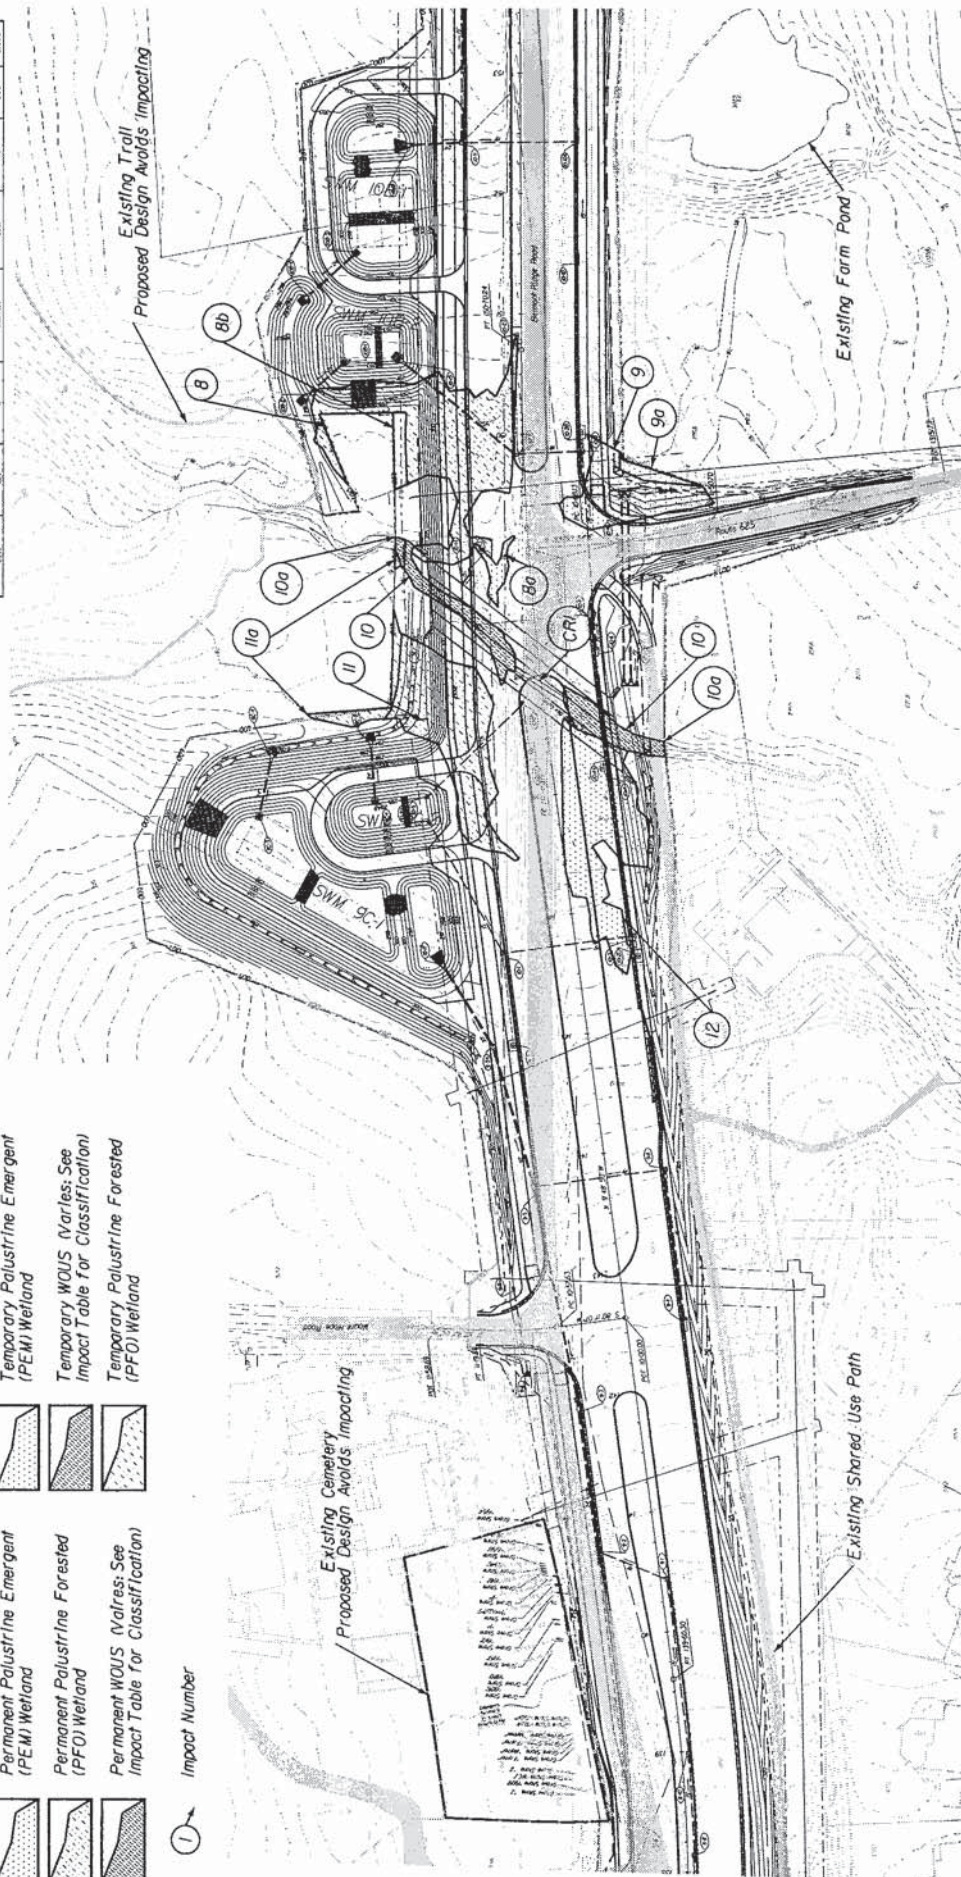

BELMONT RIDGE ROAD WOUS/WETLAND IMPACTS



Plate 3


Date : OCT. 2016

Scale : 1" = 100'

Sheet : 4 of 5




LEGEND:

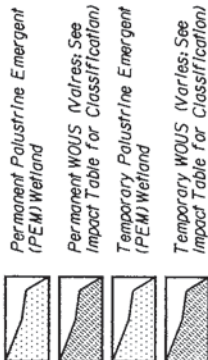

Impact Number



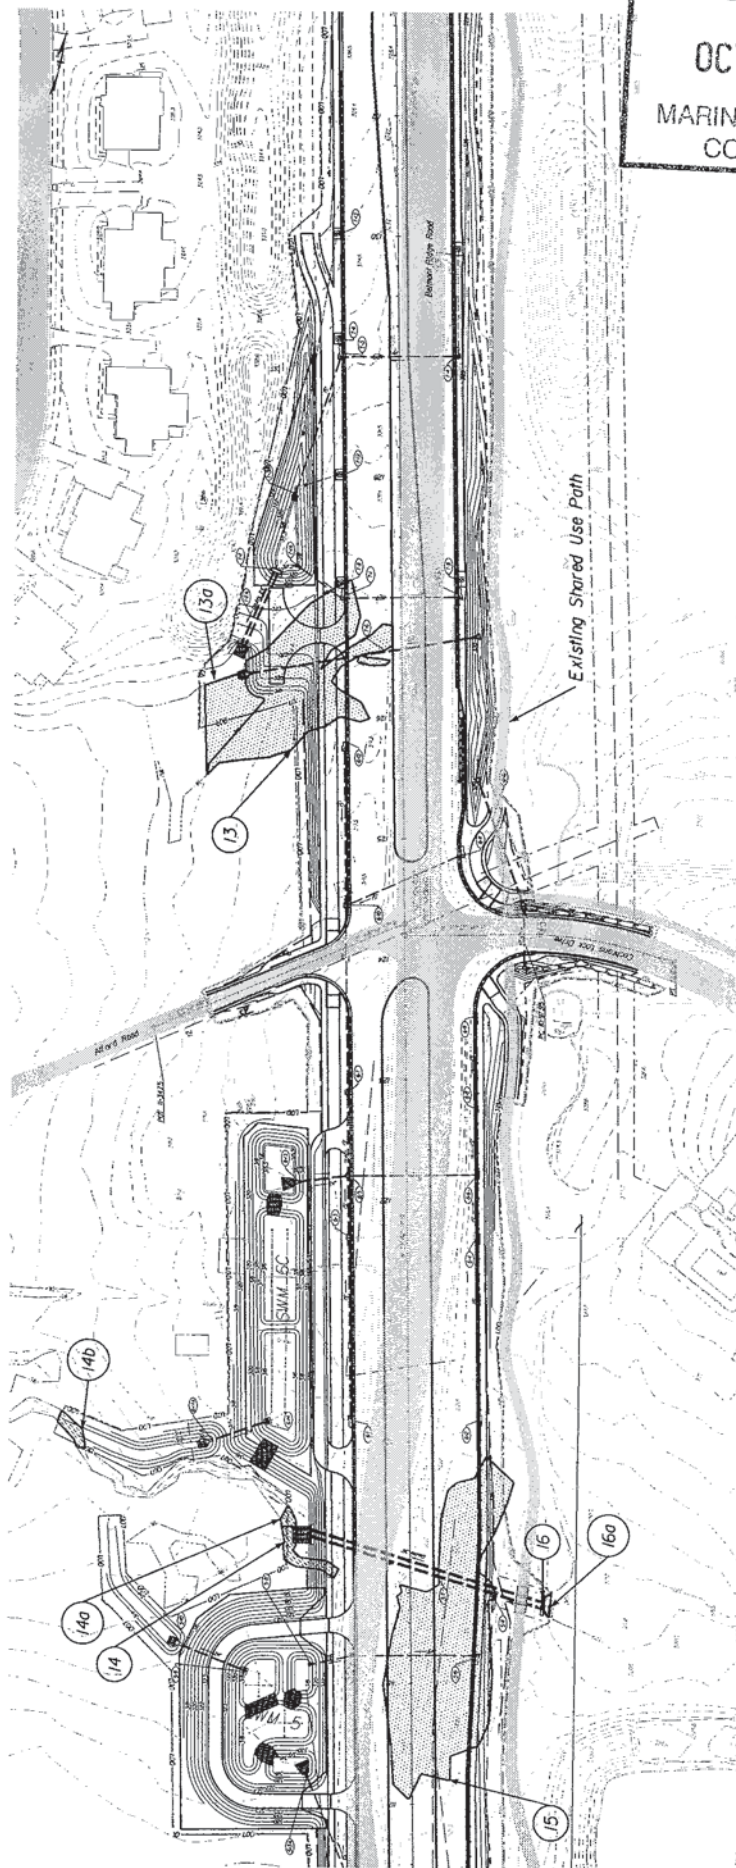

RECEIVED
OCT 17 2016
MARINE RESOURCES
COMMISSION

RECEIVED

OCT 17 2016

MARINE RESOURCES
COMMISSION

BELMONT RIDGE ROAD
WOUS/WETLAND IMPACTS



Plate 4

Date : OCT. 2016

Scale : 1" = 100'

Sheet : 5 of 5

LEGEND:



Permanent Palustrine Emergent
(PEM) Wetland

Permanent Palustrine Forested
(PFO) Wetland








Impact Number

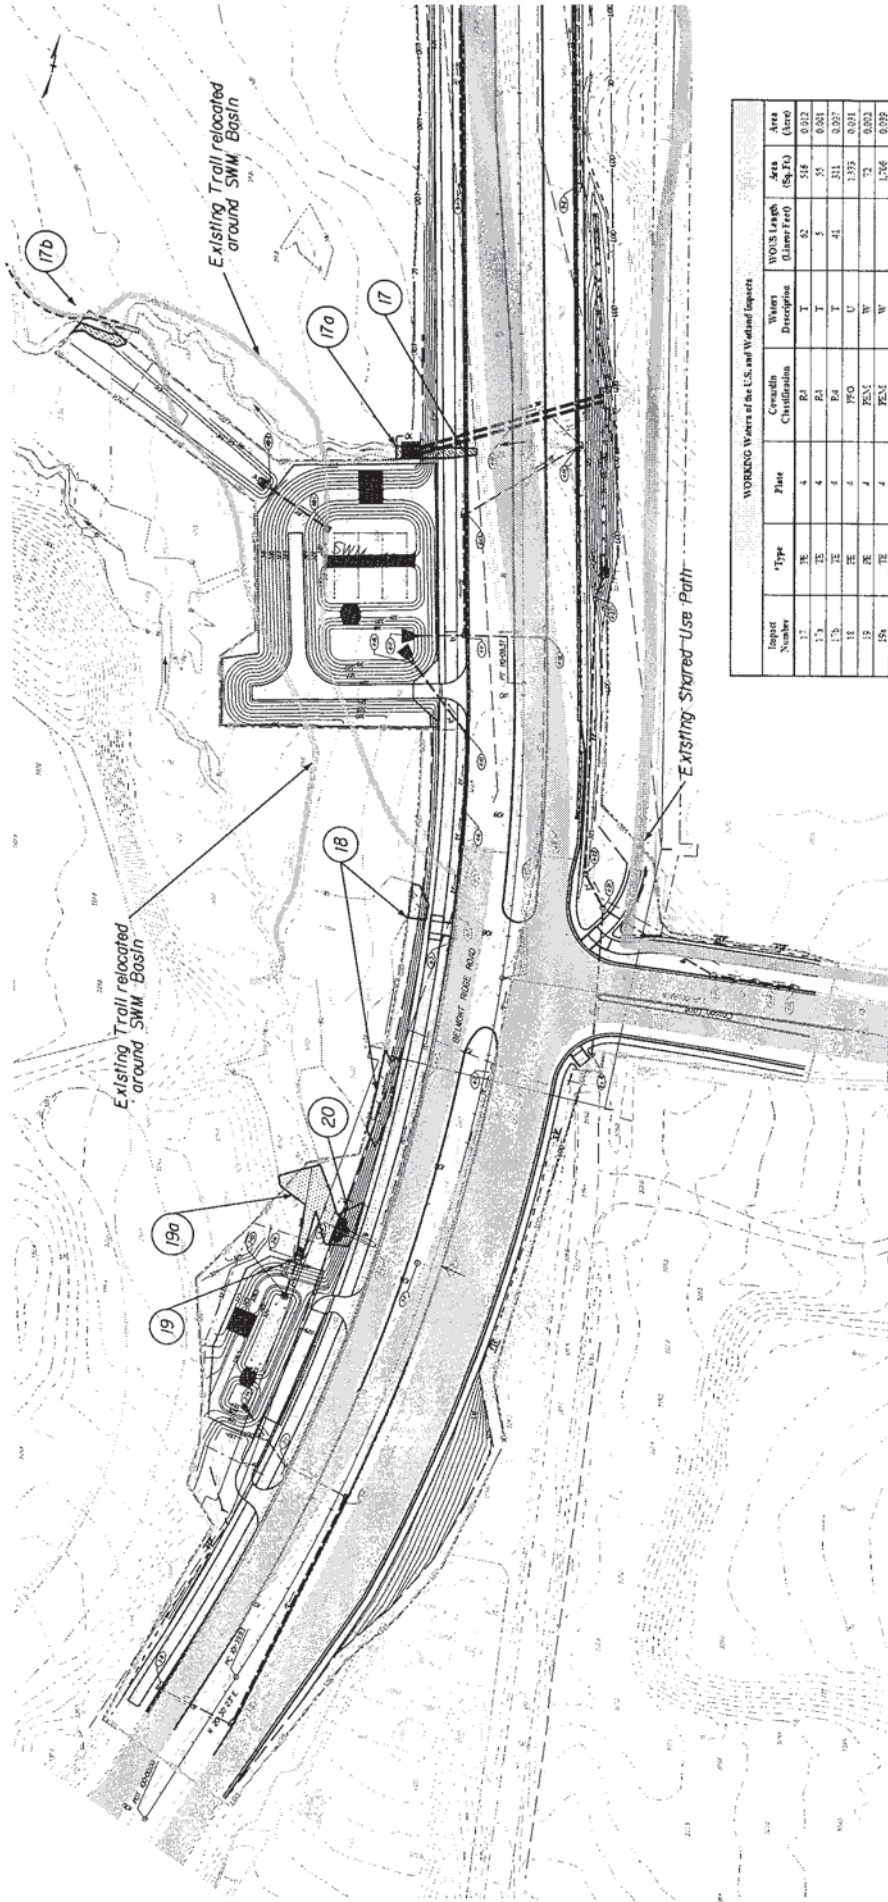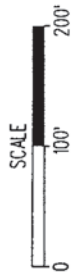

