







**Balzano and Associates, Inc.**  
 15971 City View Drive  
 Suite 200  
 Mechanicsville, VA 21113  
 804-784-0271  
 FAX 804-784-2035

**GILES FARM - EAST WEST**  
 WETLAND IMPACT MAP  
 HANOVER COUNTY, VA

DESIGNED BY	EKS
CHECKED BY	STC
DATE	2-9-2017
SCALE	1" = 150'
REVISIONS:	

SHEET NO. **2 of 3**  
 JOB NO. 541-60093.01

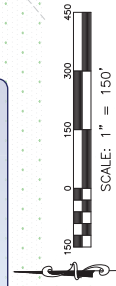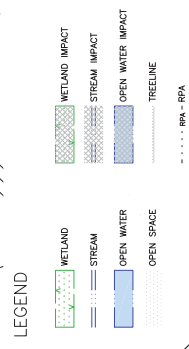

**RECEIVED**  
 By Virginia Marine Resources Commission at 10:02 am, Feb 13, 2017

USACE Norfolk  
 Received 2/13/2017-JSH



BALZERS  
REFLECTING TECHNOLOGY  
www.balzers.com


15871 City View Drive  
Middletown, VA 22113  
804-794-0271  
FAX 804-794-2035

Balzer and Associates, Inc.  
State 200  
Middletown, VA 22113  
804-794-0271  
FAX 804-794-2035

DESIGNED BY: EKS  
CHECKED BY: STD  
DATE: 2-8-17  
SCALE: AS SHOWN  
REVISIONS:

IMPACT CROSS SECTIONS & PROFILES  
GILES FARM - EAST WEST  
HANOVER COUNTY, VA

SHEET NO. 3 of 3  
JOB NO. 541-60093.01

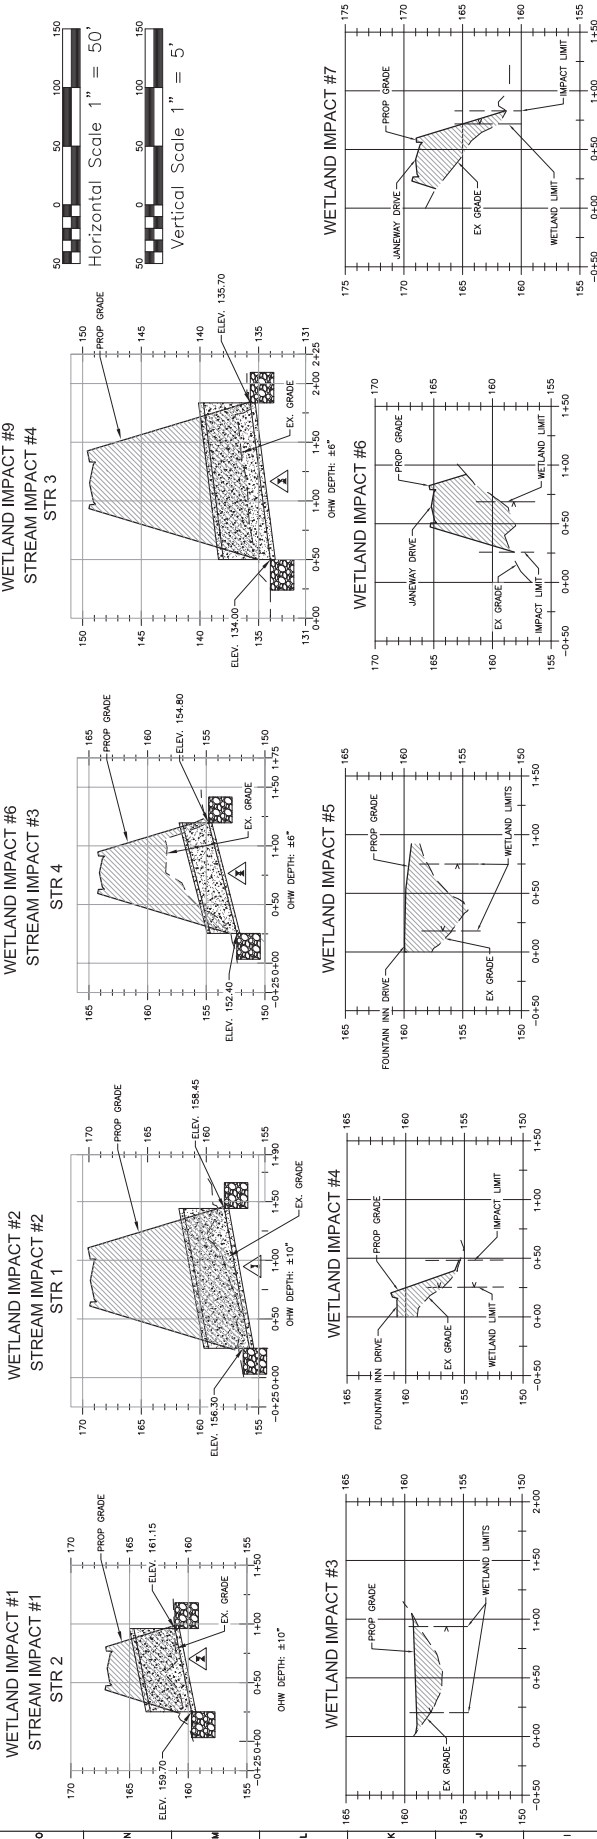

**RECEIVED**  
By Virginia Marine Resources Commission at 10:02 am, Feb 13, 2017

