
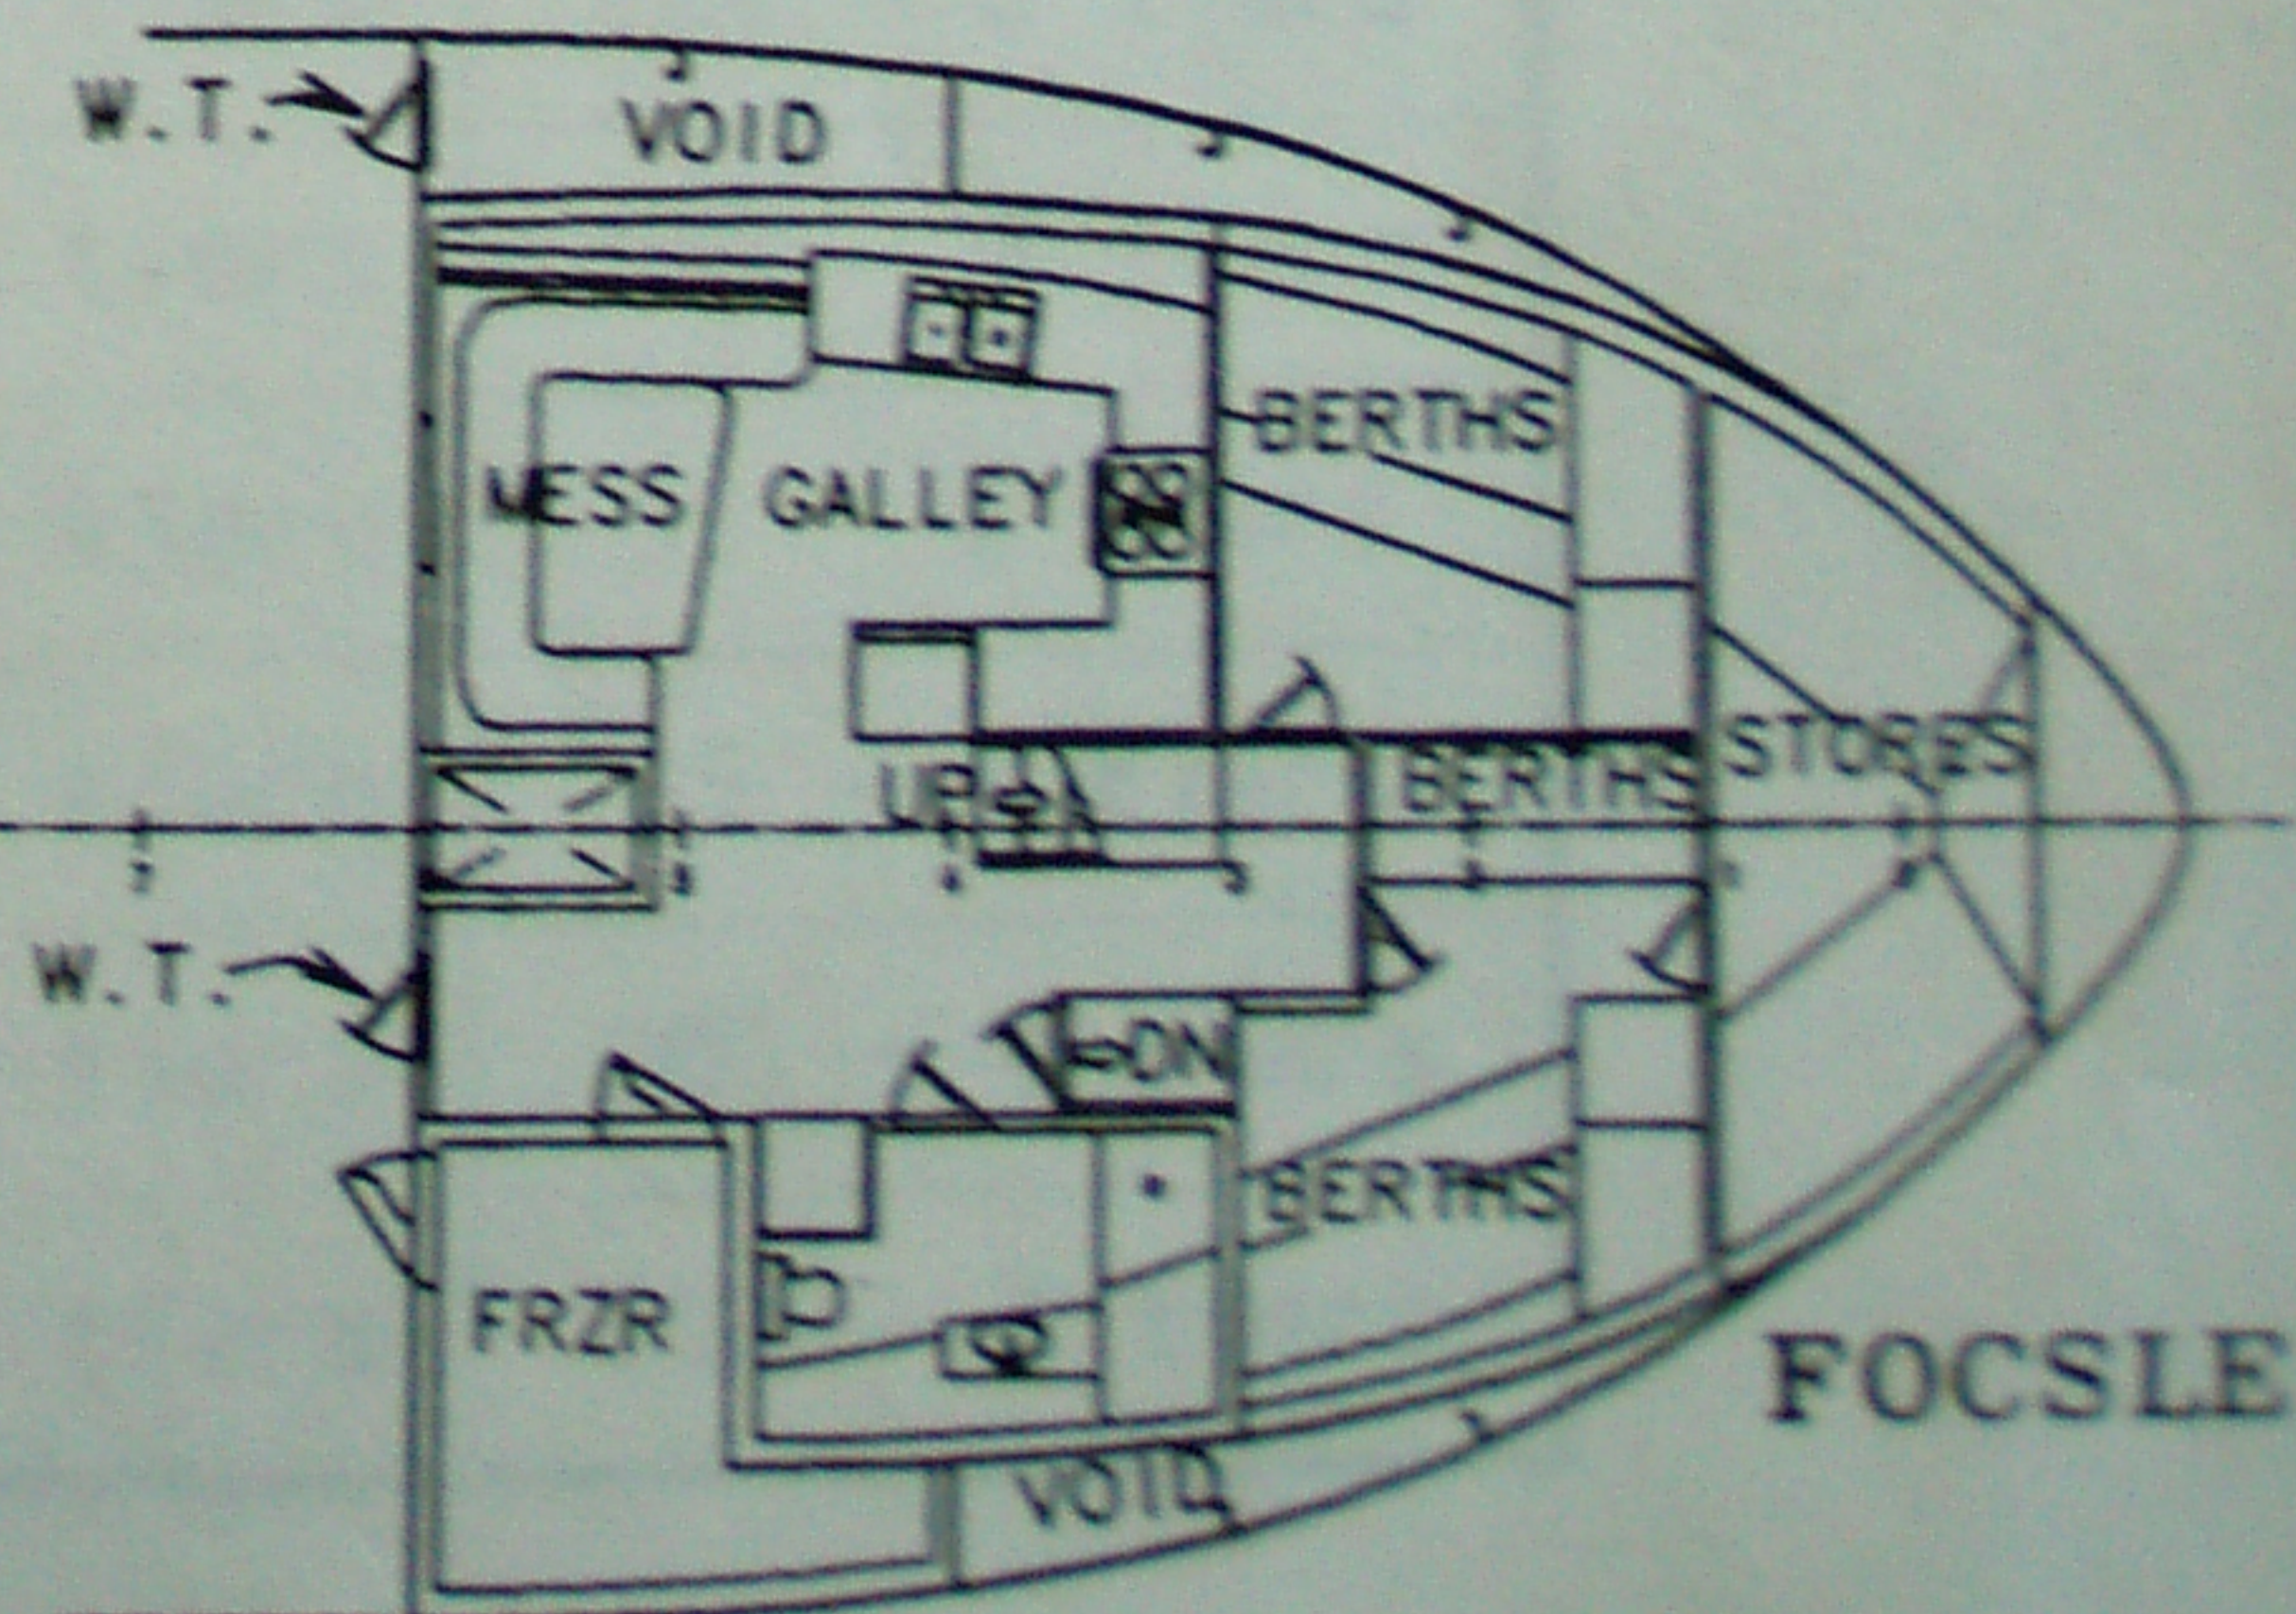
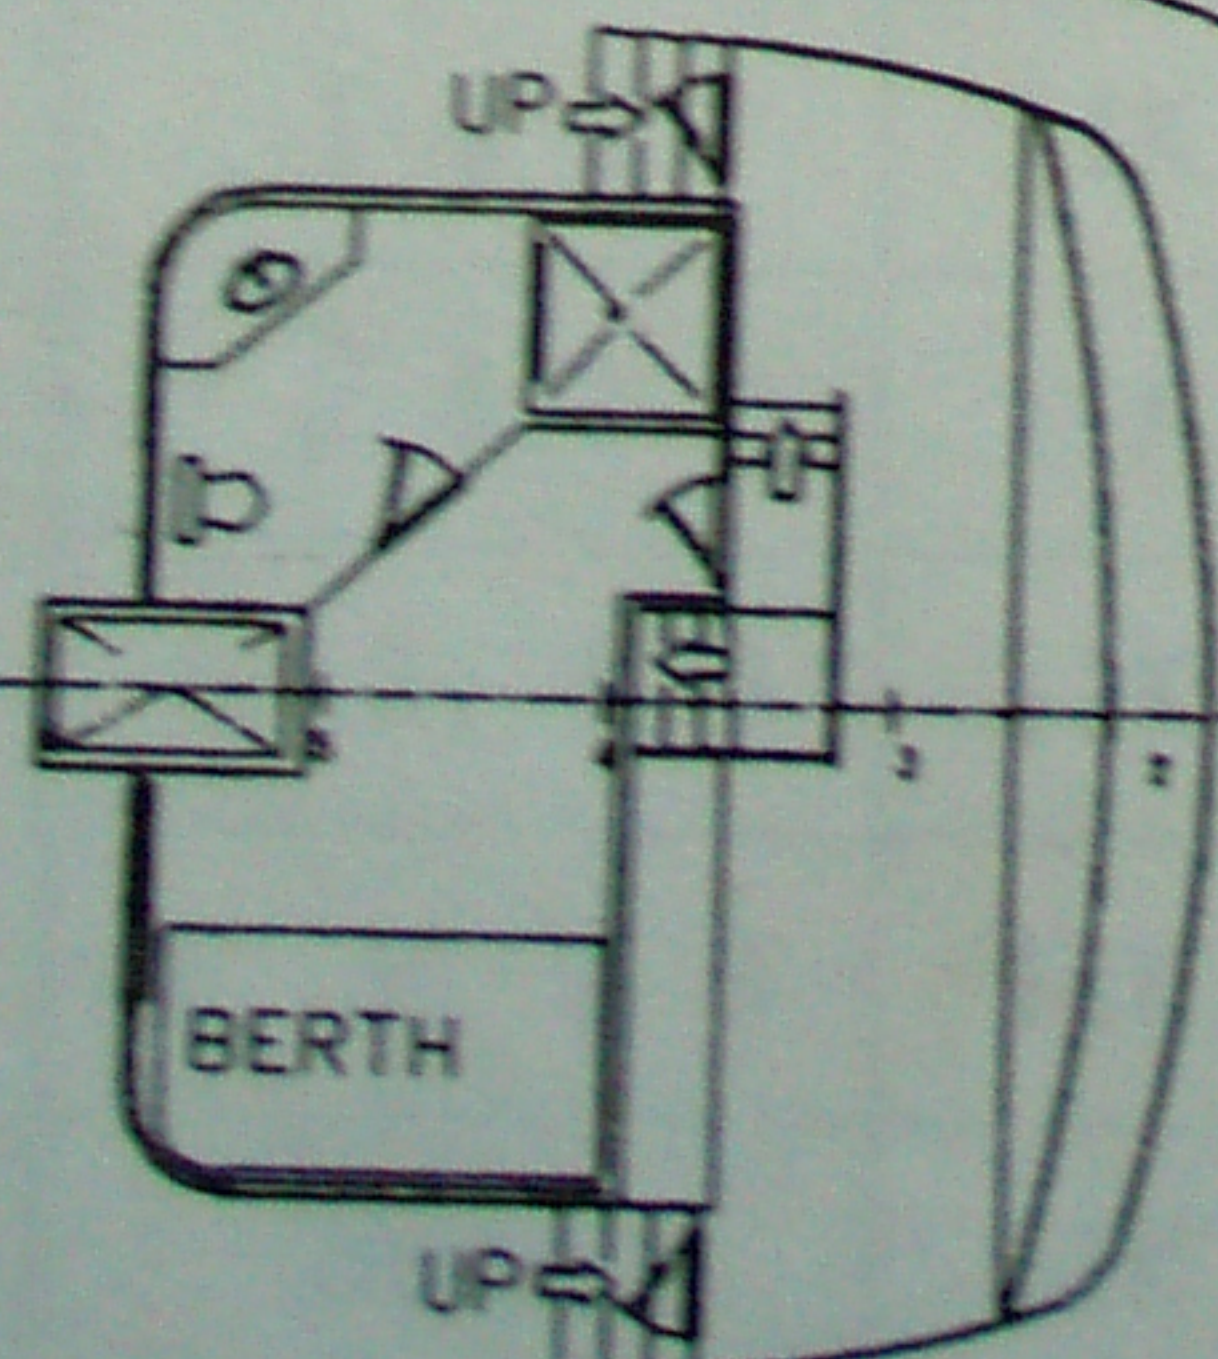
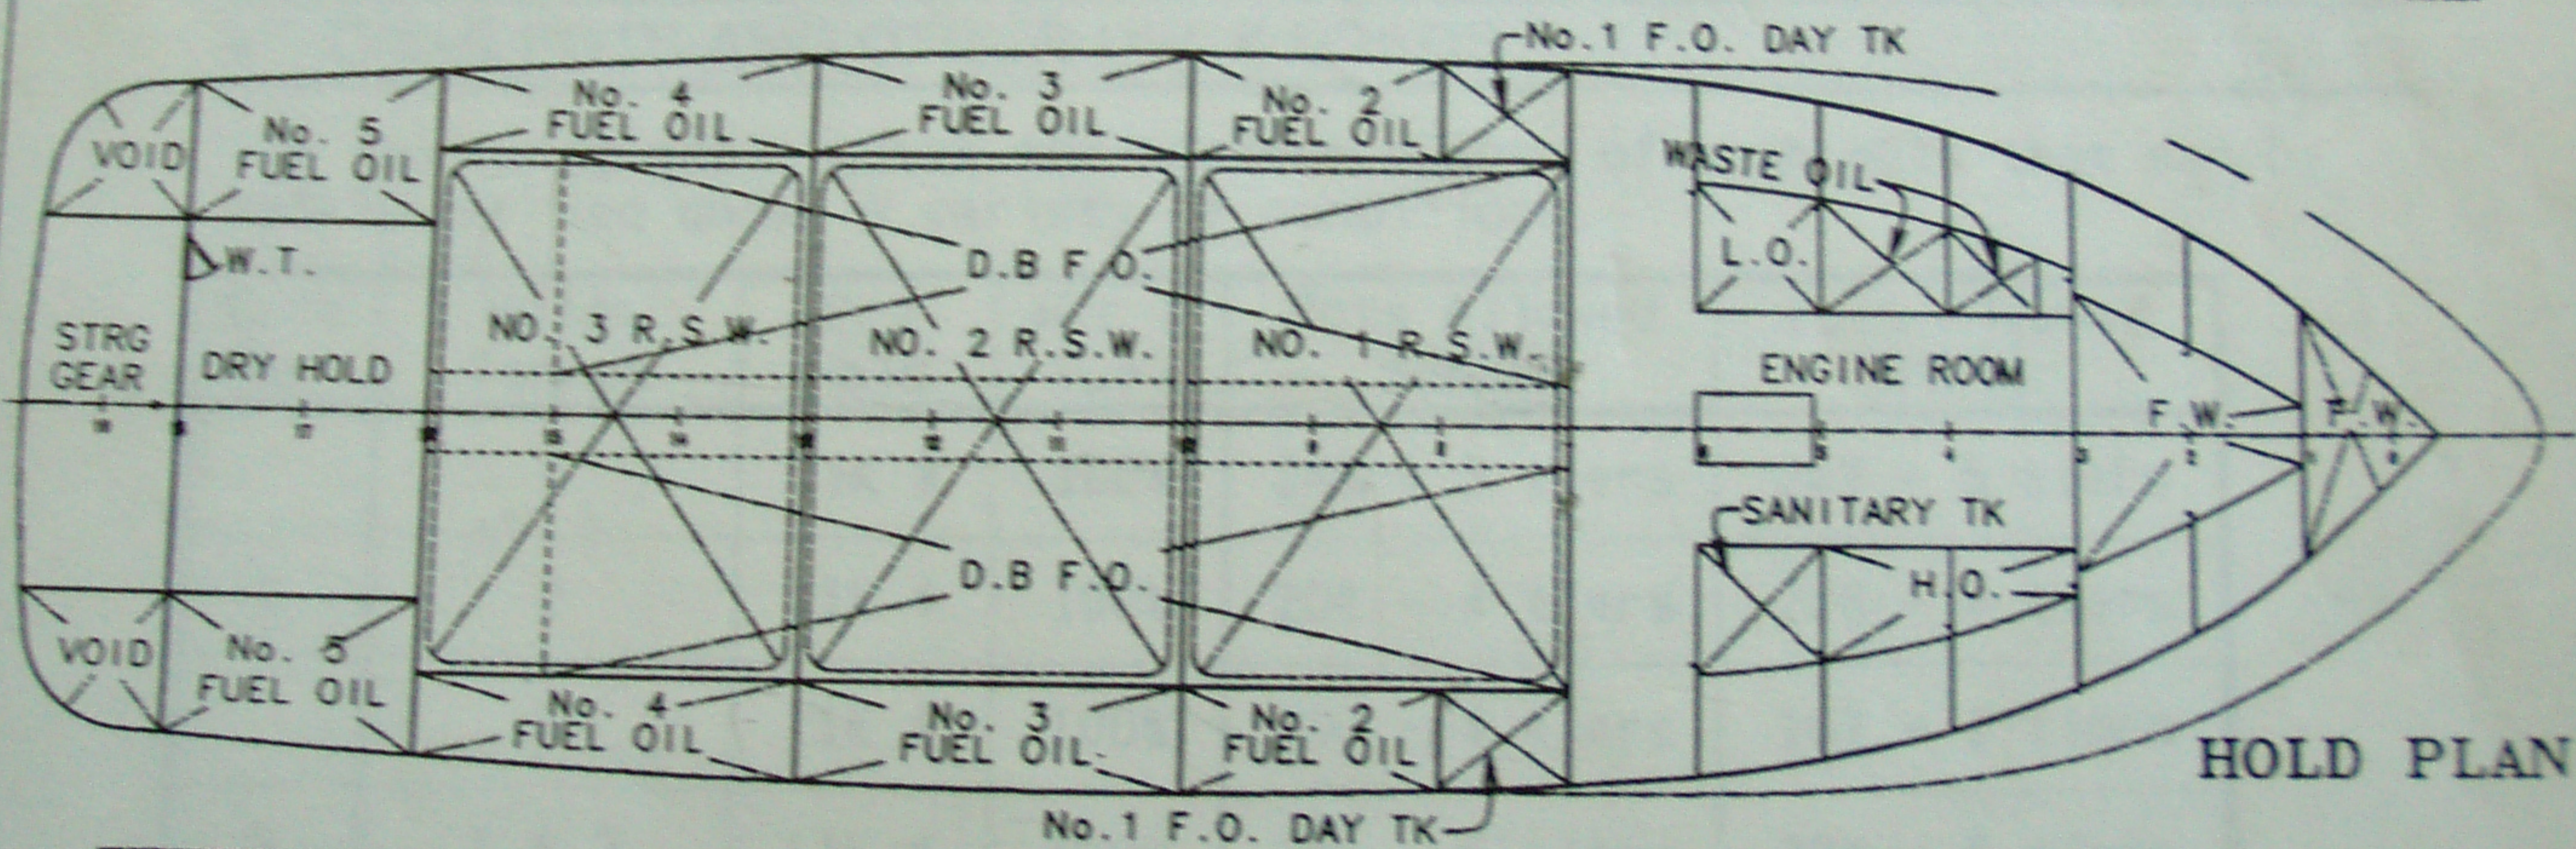


• PROFILE & ARRANGEMENT

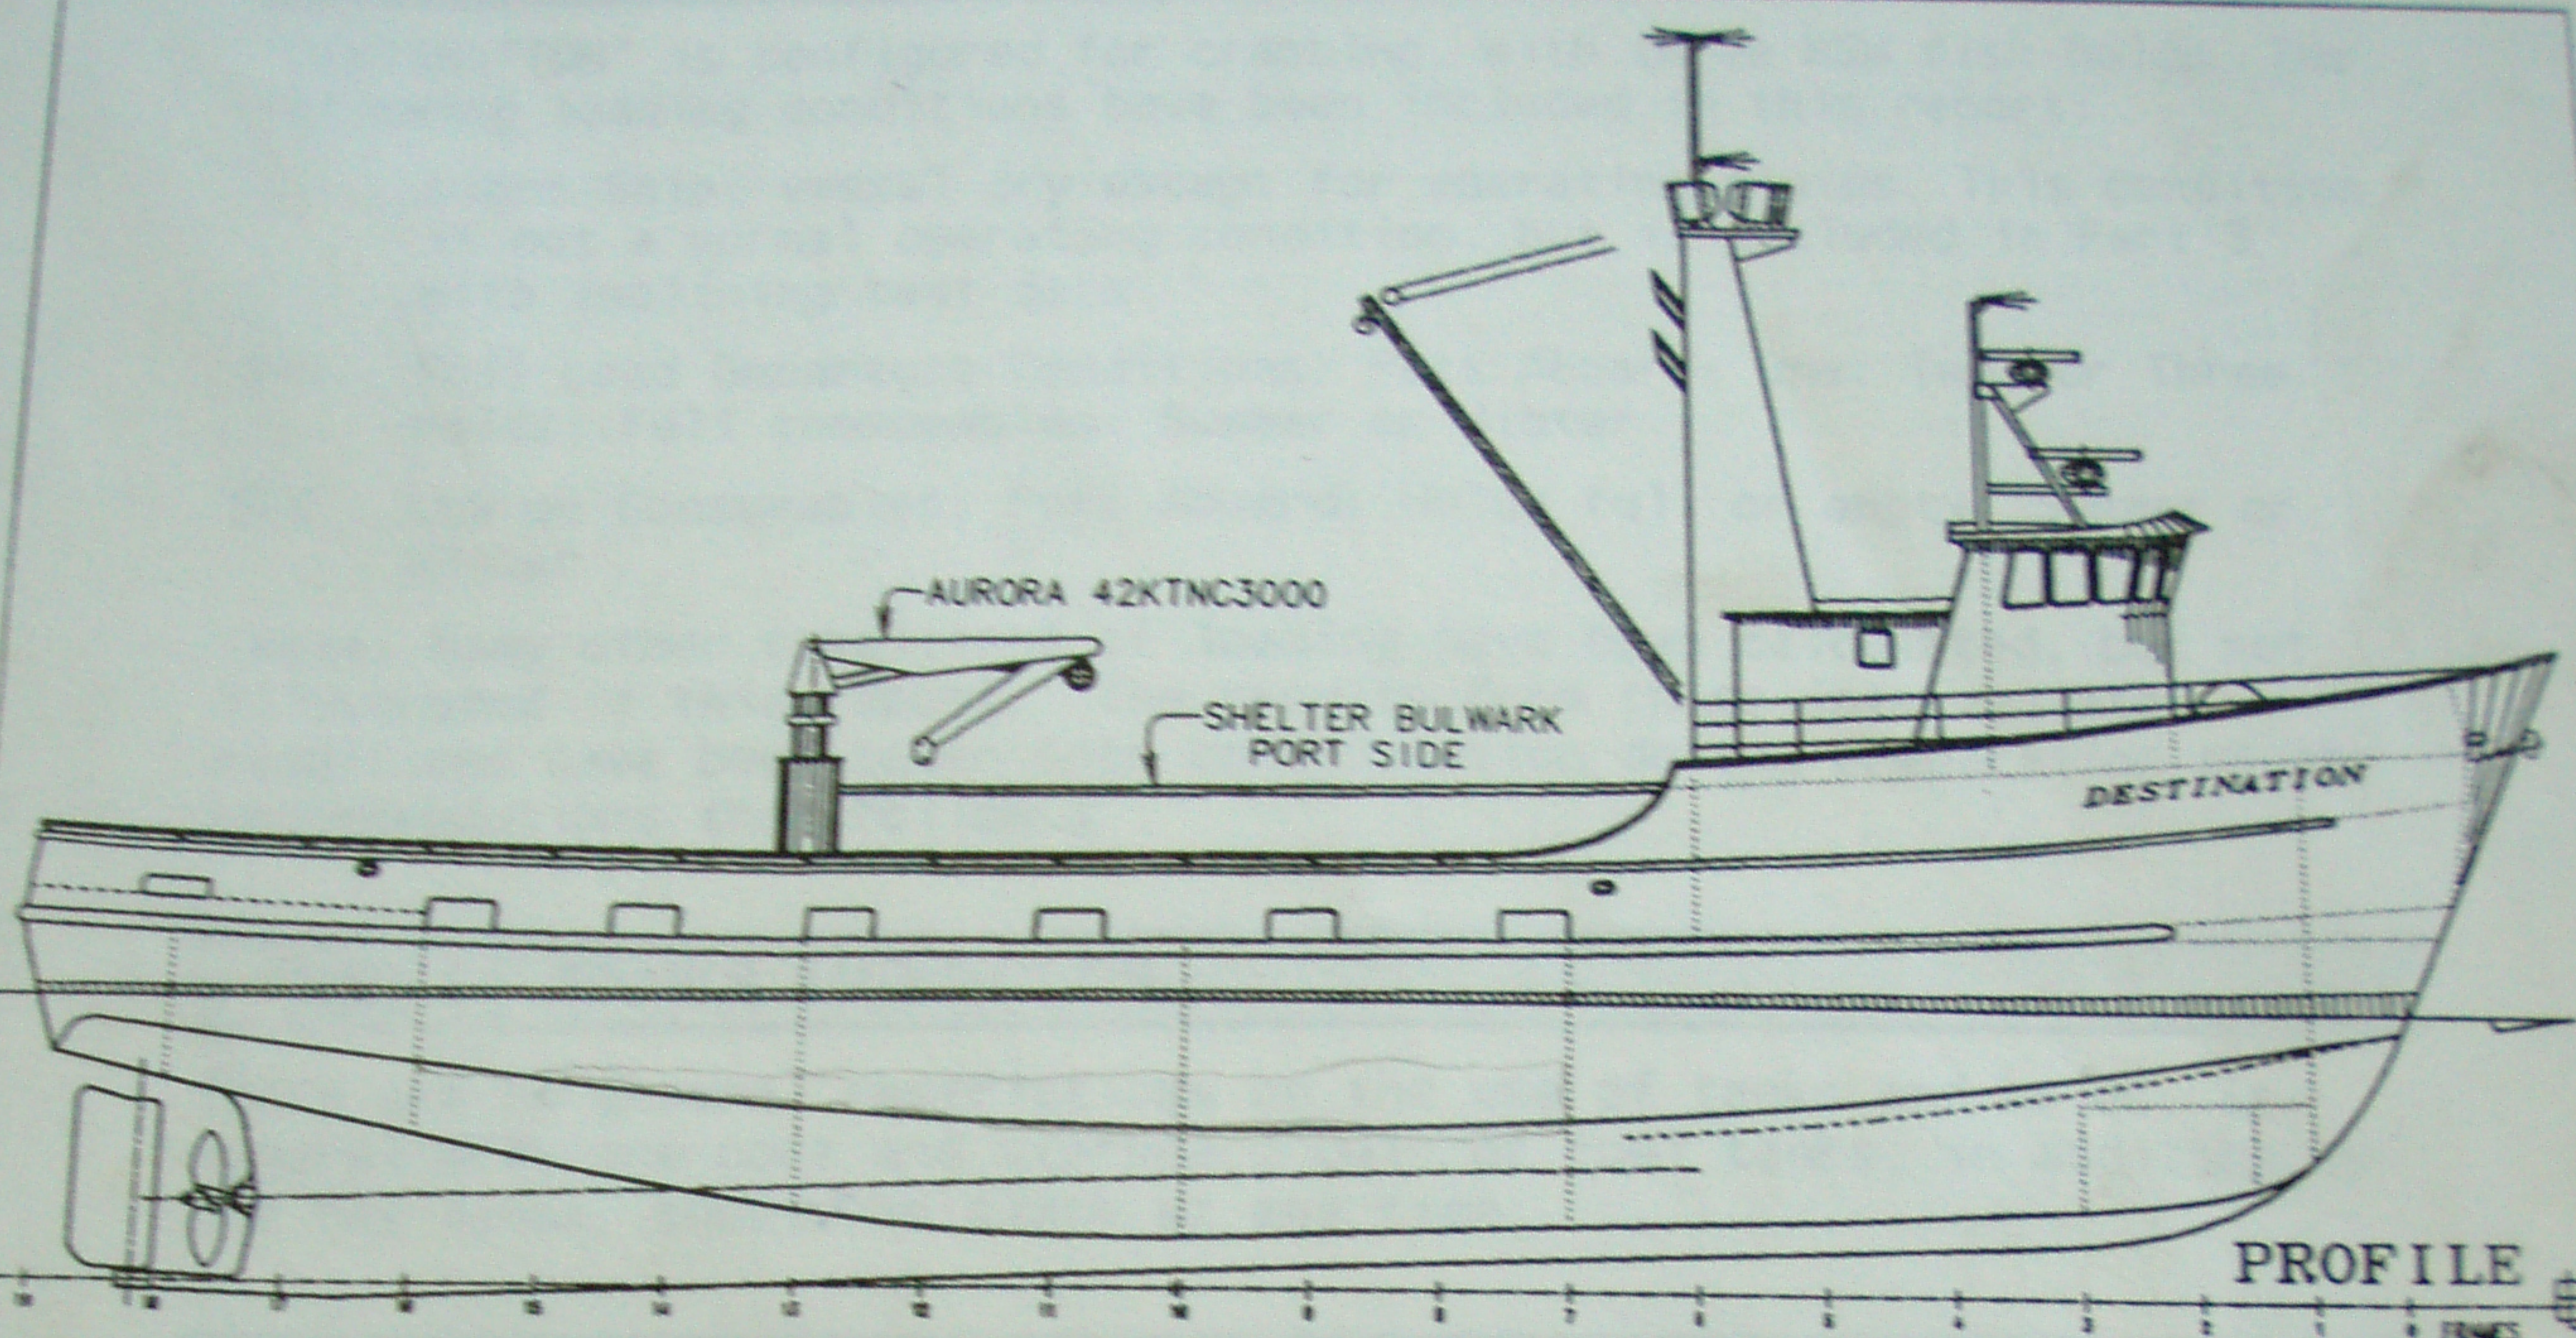

FEET
0 10 20 30 40 50 60 70 80 90 100