



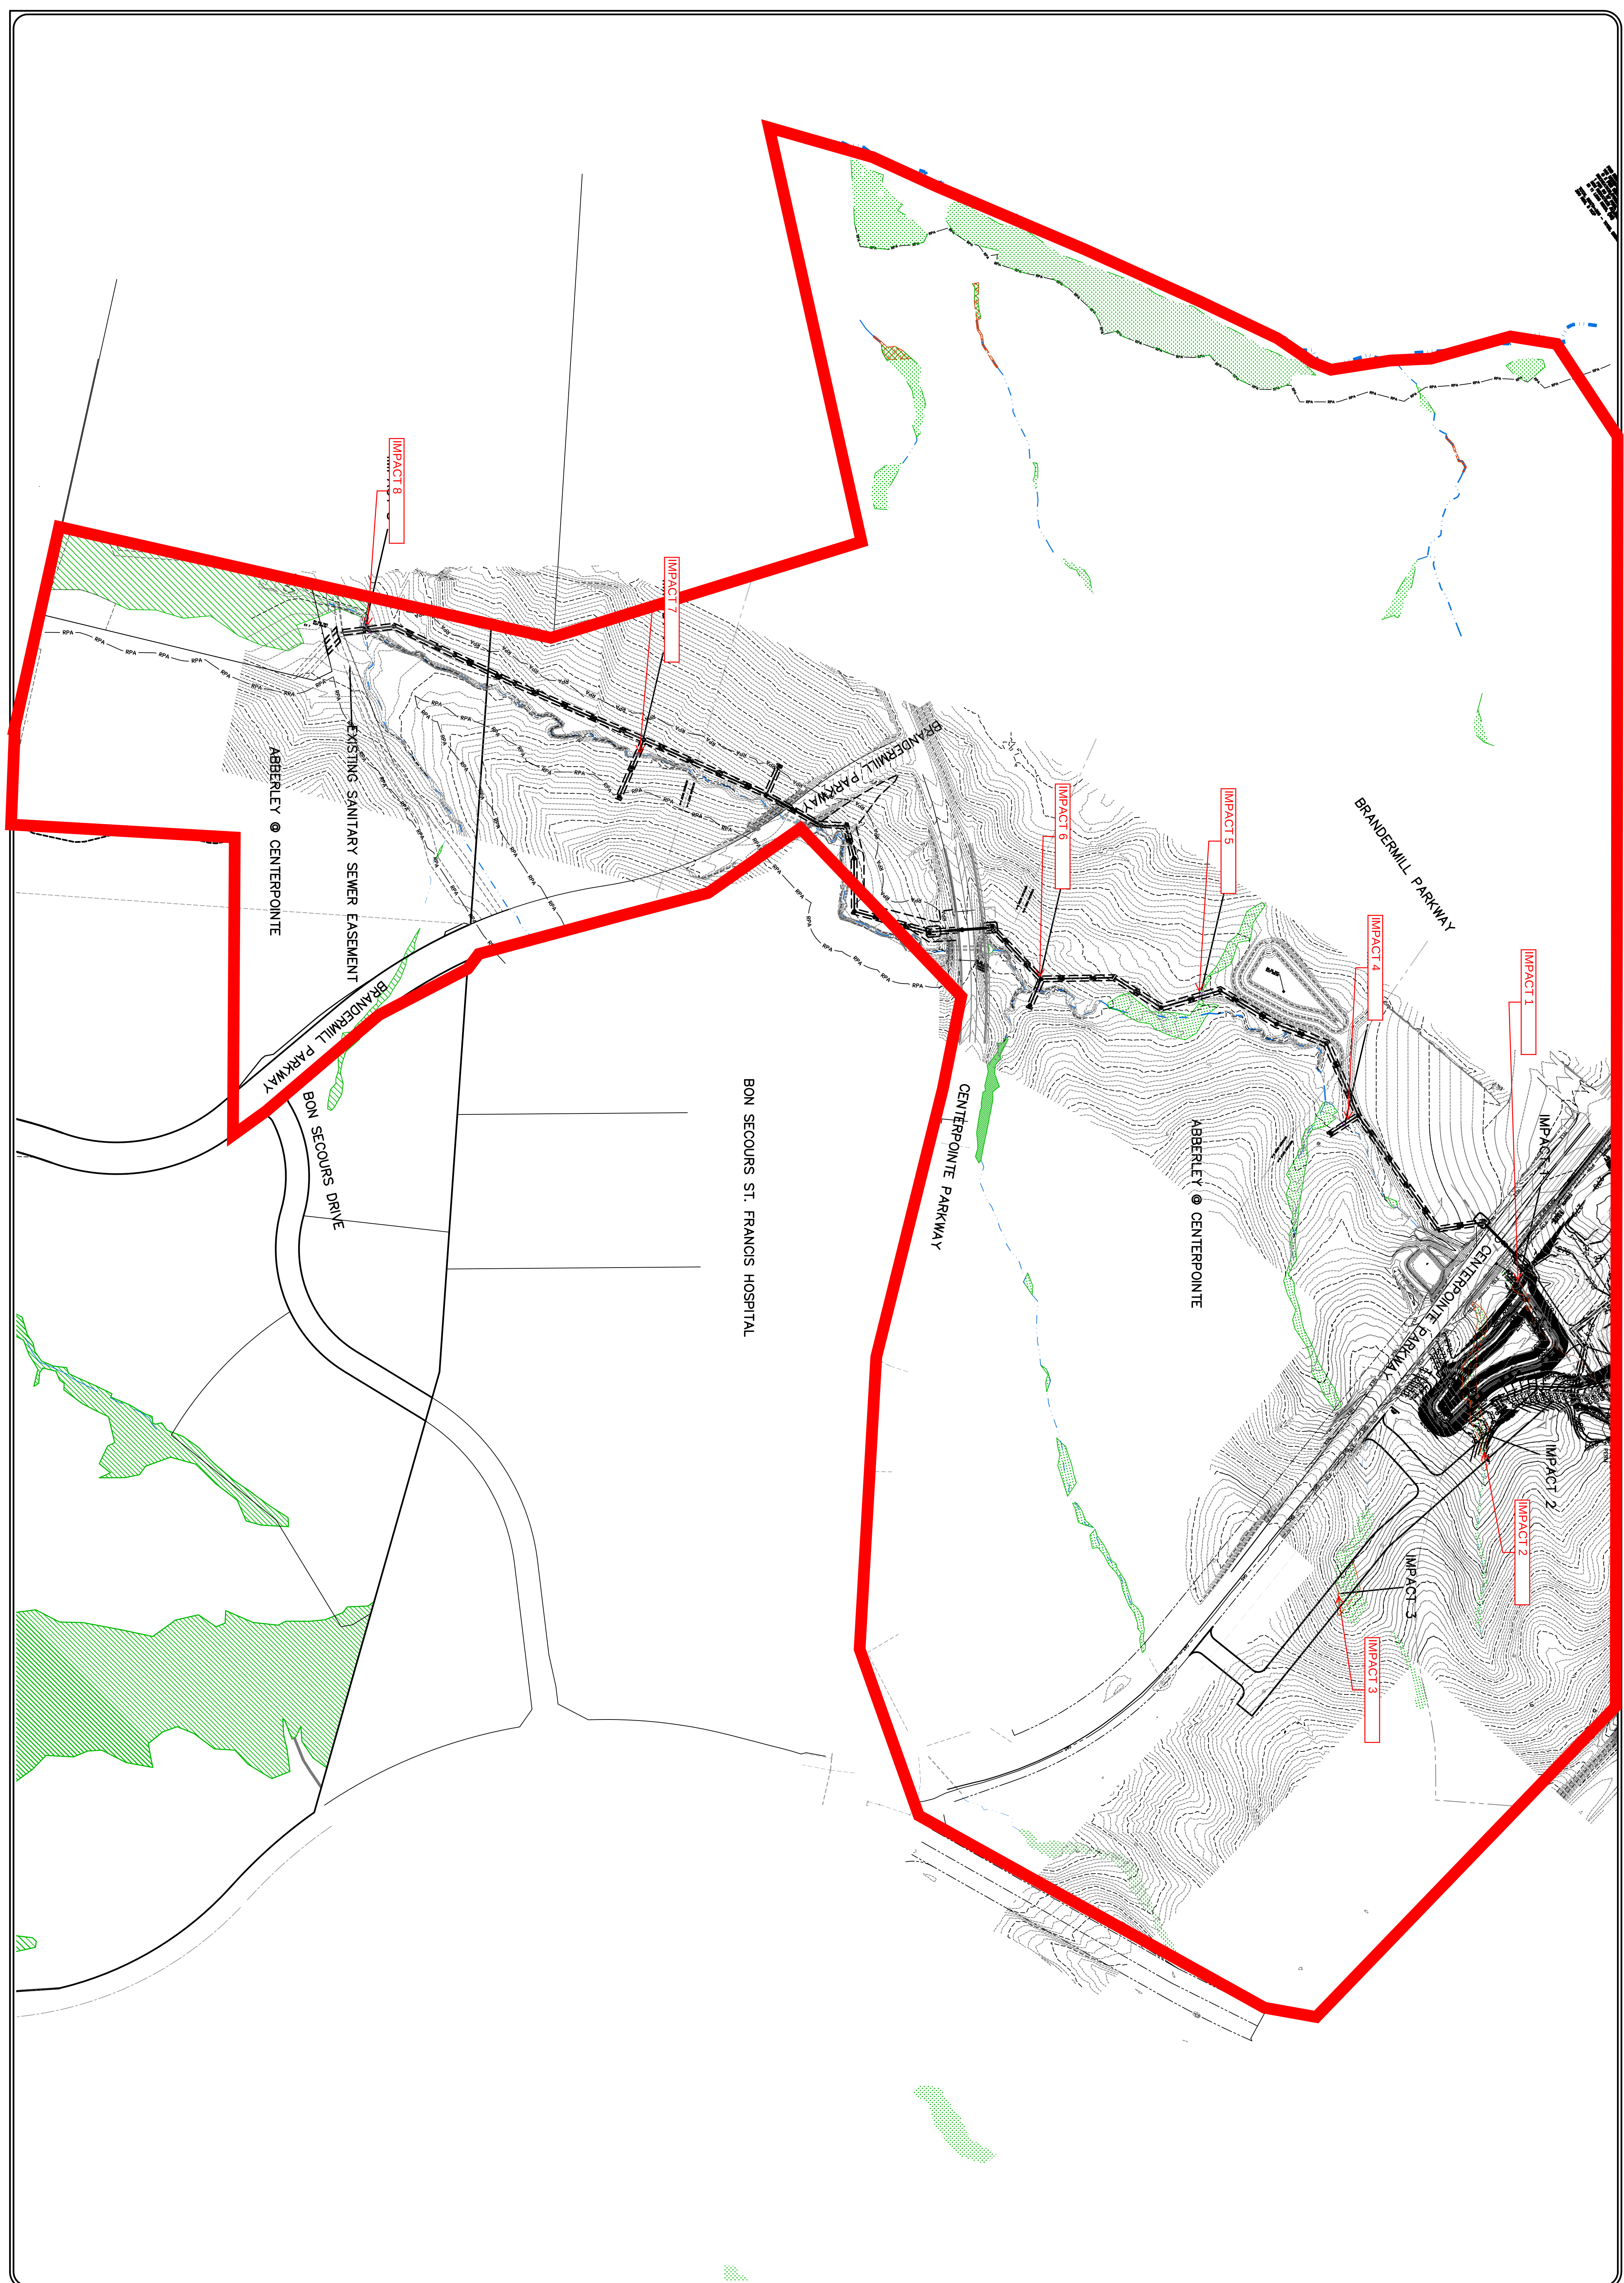

**CENTERPOINTE
TOMAHAWK CREEK PROJECT**
CHESTERFIELD COUNTY, VIRGINIA

FIGURE 6 – OVERALL MAP

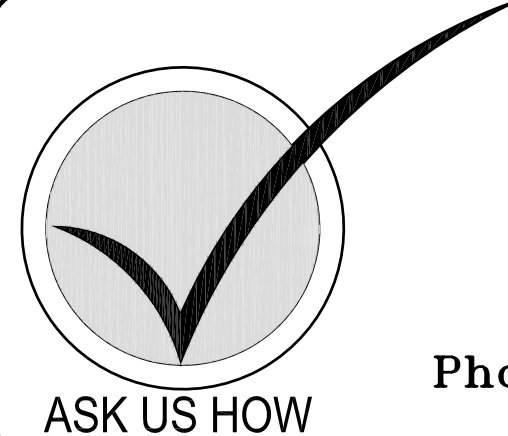

Townes
SITE ENGINEERING

9850 Lori Road, Suite 201
Chesterfield, Virginia 23832
Phone: (804) 748-9011 Fax: (804) 748-2590
Company Website: www.cctownes.com

DATE	REVISIONS
DATE	ITEM
2 / 07 / 17	
SCALE	
1"=200'	
PROJECT MANAGER	
TNI	
DESIGNED BY	
BCM	
CHECKED BY	
PROJ. #	
20160871	
SHEET #	
FIGURE 6	