


J:\Projects\Greensville County\Municipal\17013 - Mitigation Bank at Low Ground Road\DWG\Site.dwg Mar 22, 2017 - 10:46am

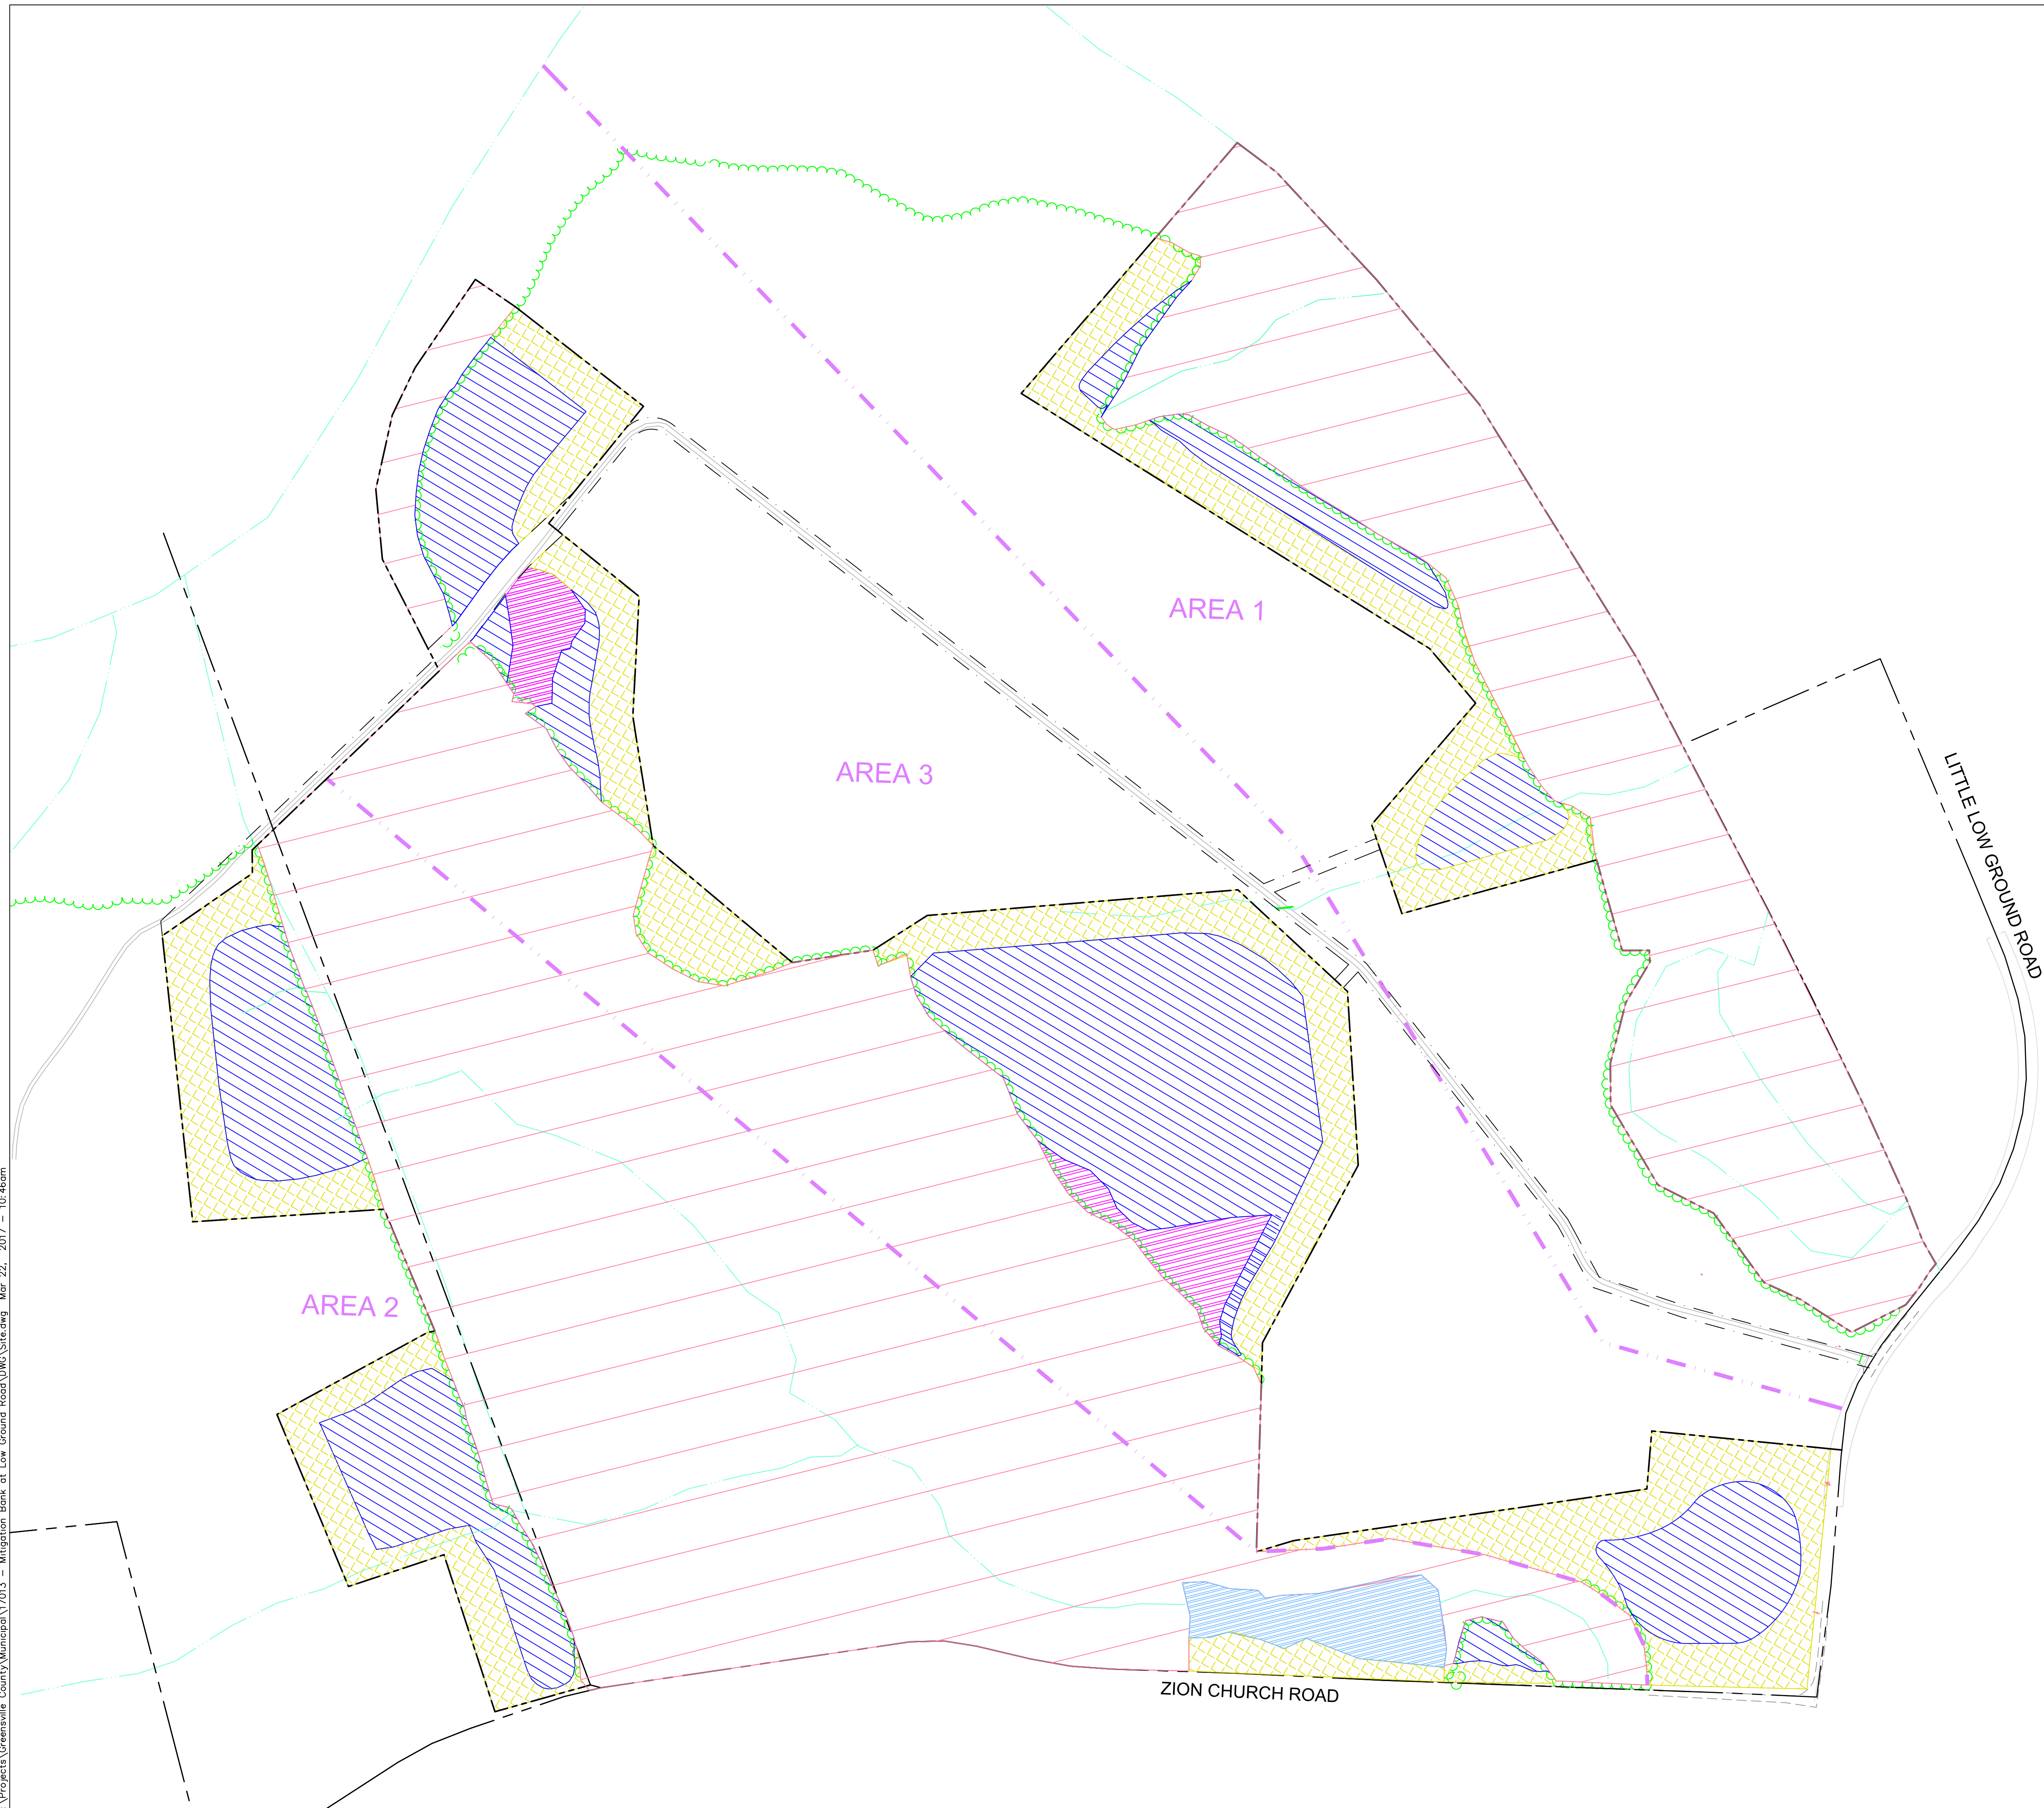


**LEGEND**

- Proposed Wetlands Creation (33.48 acres)
- Proposed Wetlands Enhancement (2.19 acres)
- Proposed Forest Preservation (124.59 acres)
- Proposed Upland Restoration (30.00 acres)
- Existing Stream
- Proposed Wetlands Restoration (2.36 acres)

**Area 1**  
 Wetlands Creation  
 158,886 square feet (3.65 acres)  
 Forest Preservation  
 1,441,590 square feet (33.09 acres)  
 Upland Restoration  
 284,677 square feet (6.54 acres)

**Area 2**  
 Wetlands Creation  
 379,813 square feet (8.71 acres)  
 Wetlands Restoration  
 102,605 square feet (2.36 Acres)  
 Forest Preservation  
 2,700,105 square feet (61.99 acres)  
 Upland Restoration  
 341,622 square feet (7.84 acres)

**Area 3**  
 Wetlands Creation  
 919,989 square feet (21.12 acres)  
 Wetlands Enhancement  
 95,310 square feet (2.19 acres)  
 Forest Preservation  
 1,285,551 square feet (29.51 acres)  
 Upland Restoration  
 680,538 square feet (15.62 acres)

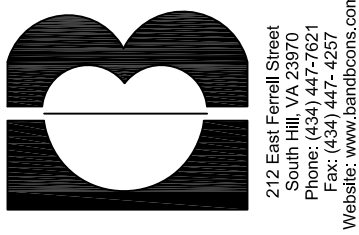

212 East Kendall Street  
 Boone, NC, VA 27002  
 Phone: (843) 447-4200  
 Fax: (843) 447-4207  
 Website: www.bnbconsultants.com

**PRELIMINARY**  
 NOT FOR CONSTRUCTION

NO.	DATE	REVISIONS

CONCEPTUAL DESIGN PLAN  
**LOW GROUND MITIGATION BANK**  
 COUNTY OF GREENSVILLE, VIRGINIA  
**B & B Consultants, Inc.**  
Engineers - Surveyors - Planners - Land Architects  
 Charlottesville, South Hill, & South Boston, Virginia

COMMISSION NO.  
 17013  
 DESIGNED BY  
 JONES/CARROLL  
 DRAWN BY  
 GRILES  
 CHECKED BY

ISSUE DATE  
 MARCH 22, 2017

SHEET NO.  
**FIGURE 7**

