
	CLIENT: 	SITE LOCATION: Milepost CAB 91.2 Howardsville, Albemarle and Nelson Counties, VA		Figure No. 1
	TITLE: RECEIVED Location Map 1 OCT 24 2017 MARINE RESOURCES COMMISSION	SCALE: 1" = 2000' DRAWN BY: JDA USGS Topographic Quadrangle	DATE: 10/19/2017 CHECKED BY: MIB	


Environment & Infrastructure, Inc.
 2030 Falling Waters Rd., Suite 300
 Knoxville, TN 37922

CSXT BRIDGE MP CAB 91.2

IMPACT AREA #3
 LATITUDE: 37.7329°
 LONGITUDE: -78.6429°
 AREA: 846 SQFT. (0.019 ACRES)

IMPACT AREA #2
 LATITUDE: 37.7327°
 LONGITUDE: -78.6480°
 AREA: 1,802 SQFT. (0.041 ACRES)

IMPACT AREA #1
 LATITUDE: 37.7326°
 LONGITUDE: -78.6480°
 AREA: 1,112 SQFT. (0.026 ACRES)

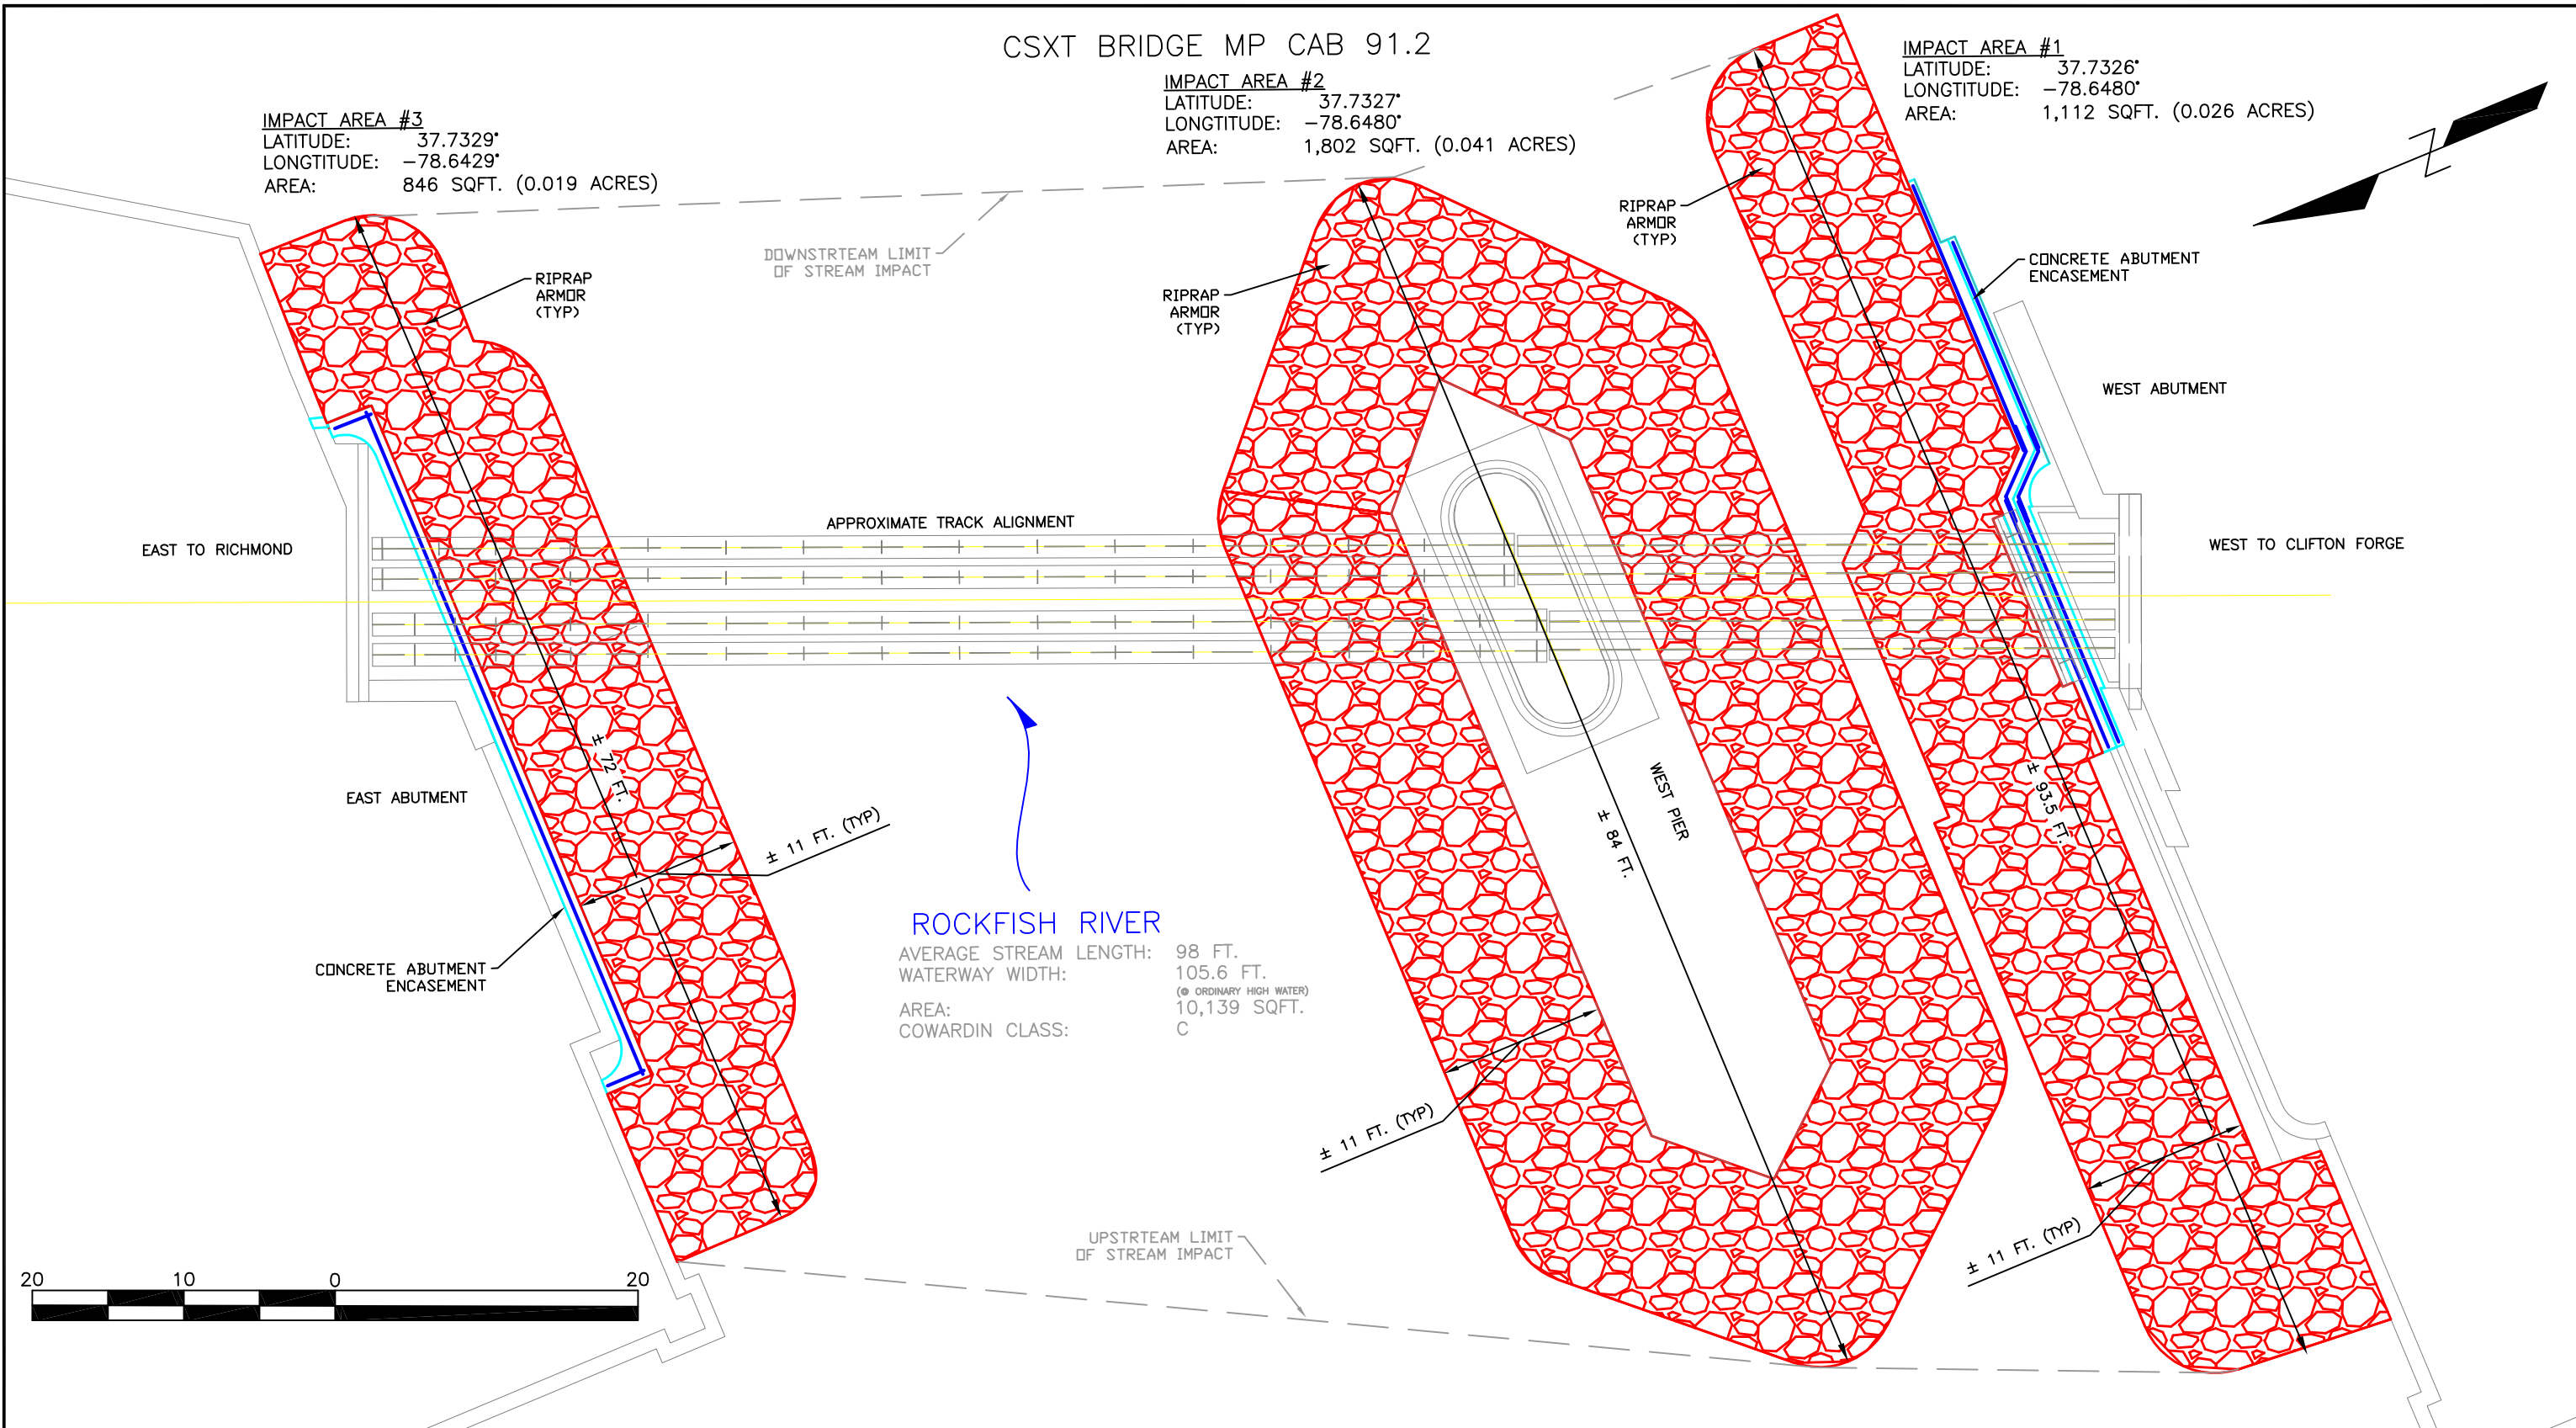

NOTES:

Environment & Infrastructure Inc.
 2030 Falling Waters Road, Suite 300
 Knoxville, Tennessee 37922




CLIENT:



BRIDGE PLAN VIEW
 CSXT HOWARDSVILLE BRIDGE REHABILITATION
 MILEPOST CAB 91.2
 HOWARDSVILLE, ALBEMARLE AND NELSON COUNTIES, VIRGINIA

DR: MIB	REV: MIB	PROJ. NO.: 546997011
CHK: JDA	DATE: 11-03-2017	DWG NO. 4
SCALE: 3/32" = 1'		FIGURE 4


CSXT BRIDGE MP CAB 91.2

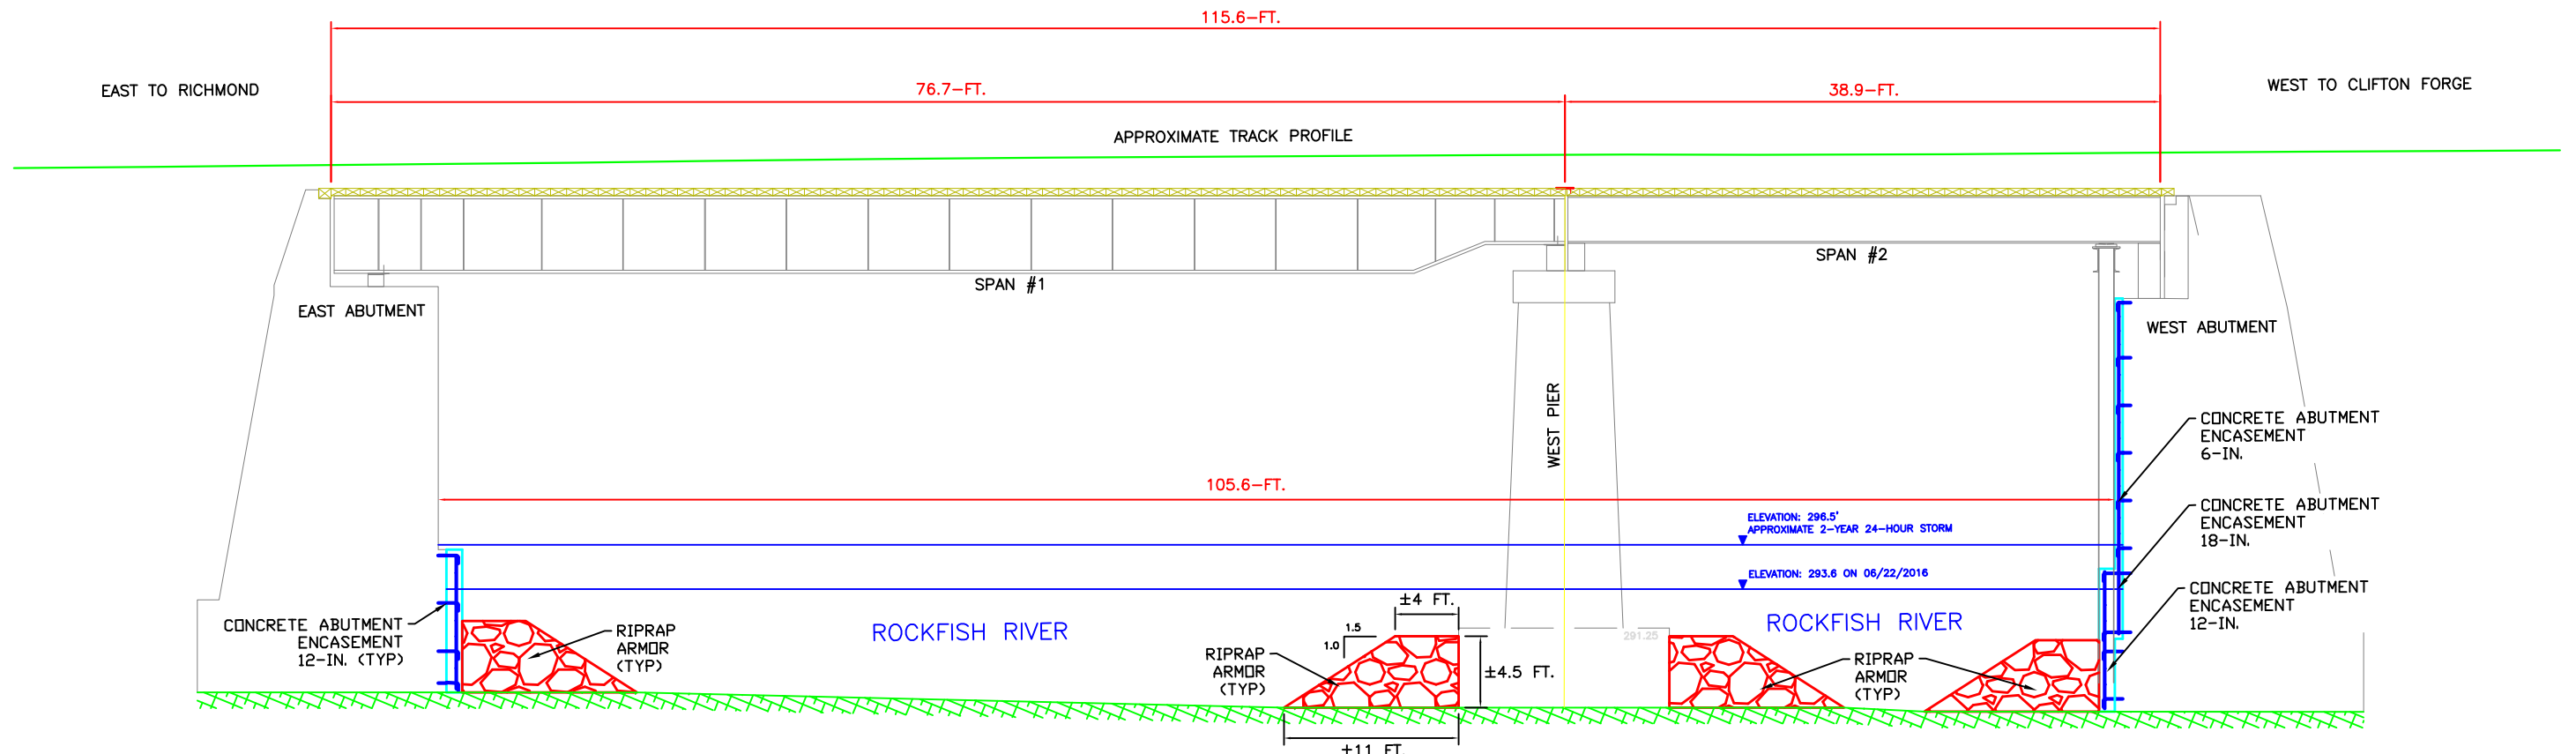

IMPACT AREA #3
 LATITUDE: 37.7329°
 LONGITUDE: -78.6429°
 AREA: 846 SQFT. (0.019 ACRES)

IMPACT AREA #2
 LATITUDE: 37.7327°
 LONGITUDE: -78.6480°
 AREA: 1,802 SQFT. (0.041 ACRES)

IMPACT AREA #1
 LATITUDE: 37.7326°
 LONGITUDE: -78.6480°
 AREA: 1,112 SQFT. (0.026 ACRES)

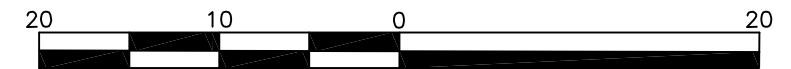

NOTES:
 PROFILE VIEW IN DOWNSTREAM DIRECTION.

Environment & Infrastructure Inc.
 2030 Falling Waters Road, Suite 300
 Knoxville, Tennessee 37922



BRIDGE SECTION VIEW
 CSXT HOWARDSVILLE BRIDGE REHABILITATION
 MILEPOST CAB 91.2
 HOWARDSVILLE, ALBEMARLE AND NELSON COUNTIES, VIRGINIA

DR: MIB	REV: MIB	PROJ. NO.: 546997011
CHK: JDA	DATE: 11-03-2017	DWG NO. 5
SCALE: 3/16" = 1'		FIGURE 5