


MATCH LINE SHEET 1 OF 2

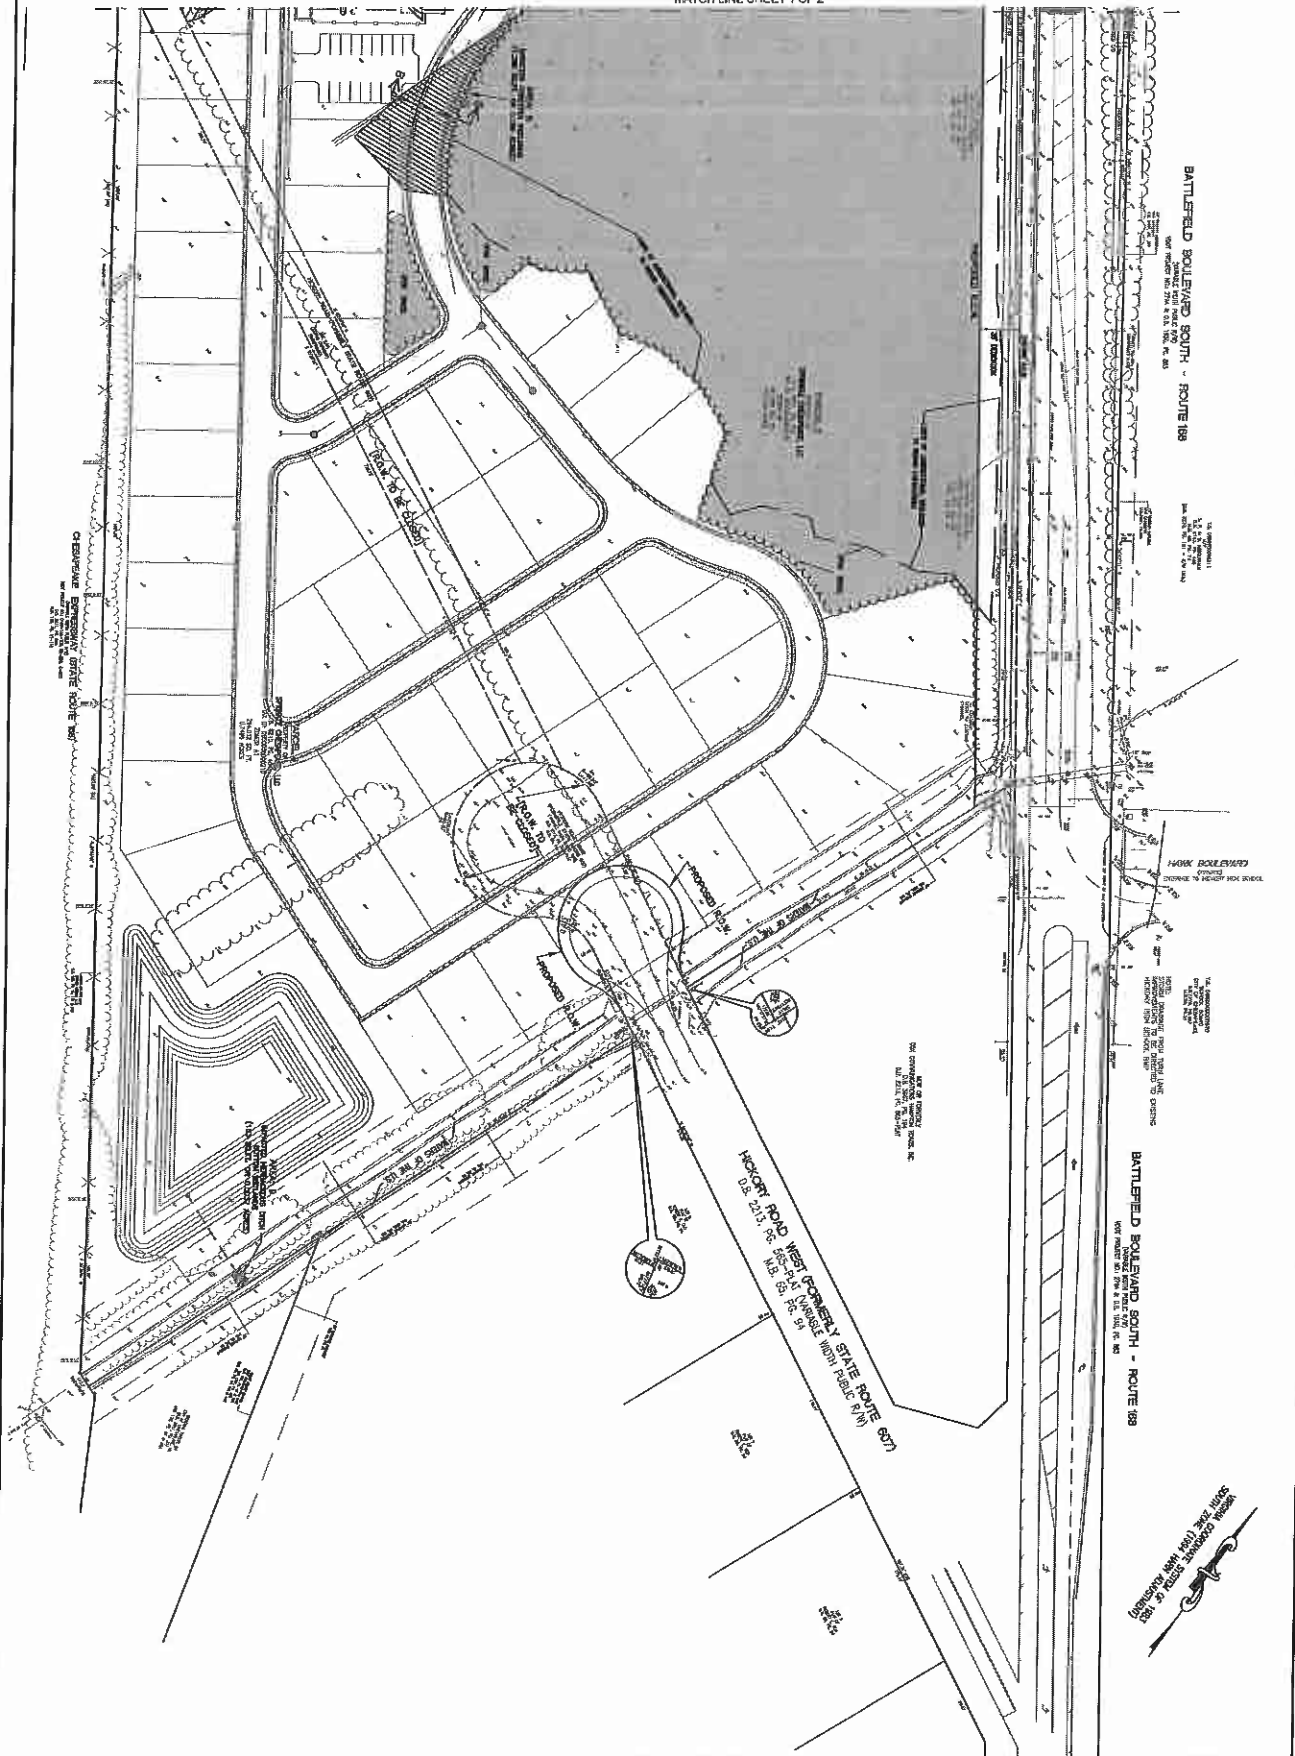

WETLANDS PERMIT DRAWINGS
 PLAN SHOWING WETLANDS IMPACT
 AT
HICKORY WOODS SUBDIVISION
 PLEASANT GROVE BOROUGH - CHESAPEAKE, VIRGINIA



HORTON & DODD, P.C.
 Surveyors Engineers Planners
 (707) 487-4530
 300 George Washington Highway North Chesapeake, Virginia 23323

DES. BY: JOD	SCALE: 1"=50'	CAD FILE: C:\WORK\23159\WETLANDS\PROJECT\HICKORY\WOODS	SHEET 2
DRW. BY: JAM	DATE: 01/16/18	W.O. 23309	OF 2
CHK'D BY: JOD		TAB. SHEET 2	

No.	Date	Description