






Legend

-  Study Area
-  US Route
-  Road
-  Stream
-  Water Body
-  Brevard Municipal Boundary













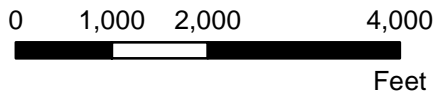


 


Figure 1
Study Area


STIP Project No. R-5763

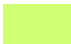Improvements to Wilson Road (SR 1540)
from US 264 to Old US 64/
Old Hendersonville Highway (SR 1504)
Brevard, Transylvania County

Legend

-  Daycare
-  UST - Low Risk
-  US Highway
-  Road
-  Proposed Functional Design
-  Build Alternative (SS+25 ft)
-  Delineated Stream
-  Stream Impact (SS+25 ft)
-  Tributary Impact (SS+25 ft)
-  Delineated Wetland
-  Wetland Impact (SS+25 ft)
-  Delineated Pond
-  Pond Impact (SS+25 ft)
-  NRHP Eligible Site
-  100-year Floodplain
-  500-year Floodplain
-  Parcel Boundary

SS+25 ft = slope stake limits plus an additional 25 feet

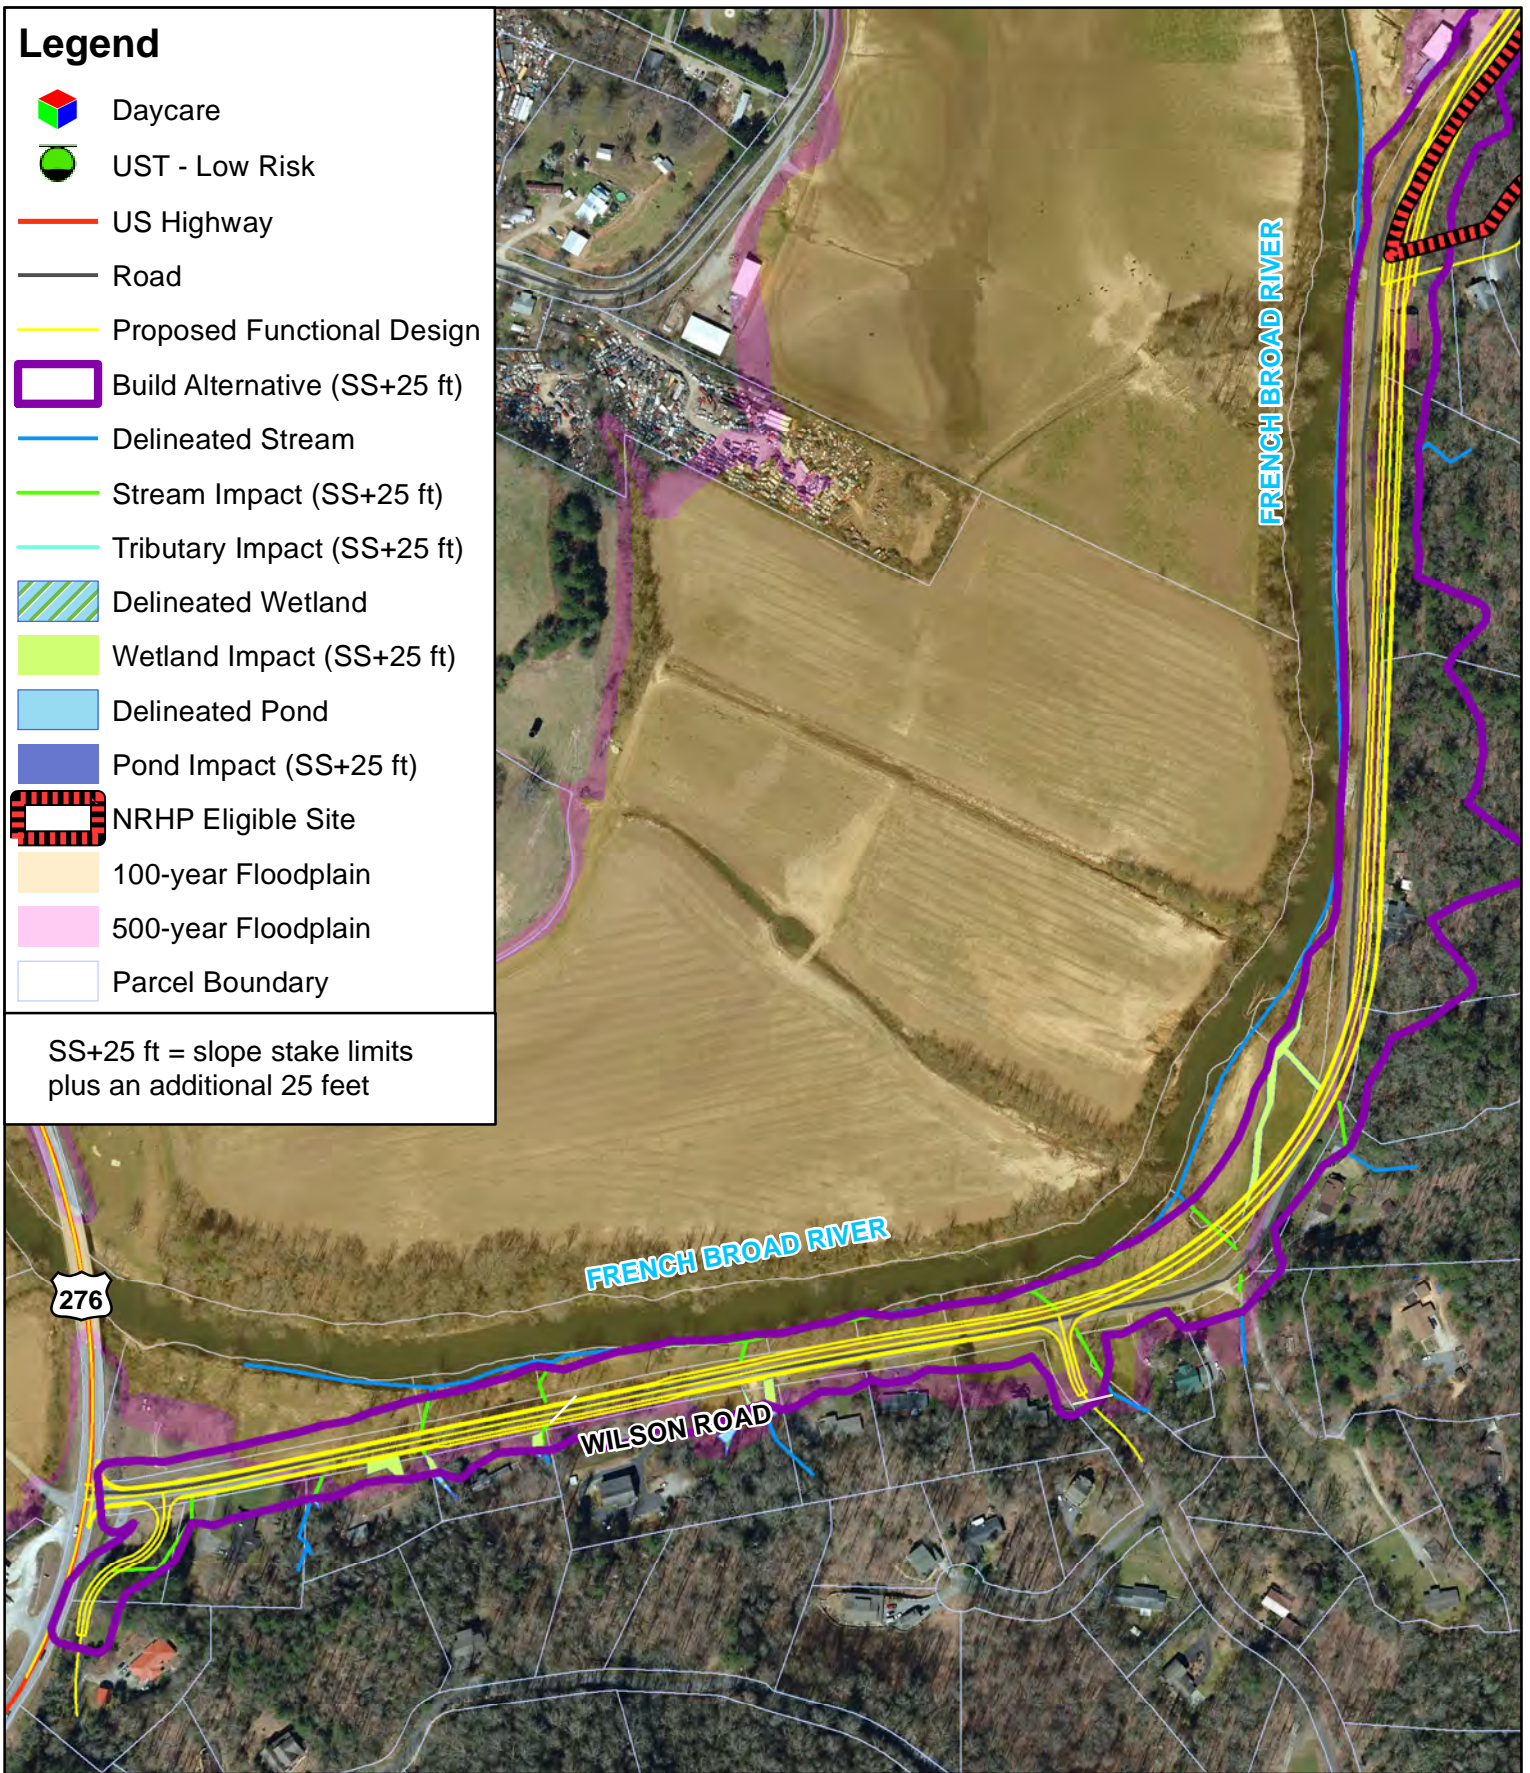


Environmental Features

STIP Project No R-5763







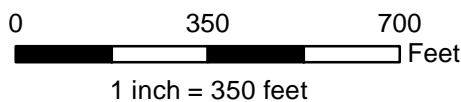






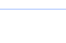

FIGURE

Improvements to Wilson Road from US 276 to Old US 64/ Old Hendersonville Highway Brevard, Transylvania County



2A



Legend

-  Daycare
-  UST - Low Risk
-  US Highway
-  Road
-  Proposed Functional Design
-  Build Alternative (SS+25 ft)
-  Delineated Stream
-  Stream Impact (SS+25 ft)
-  Tributary Impact (SS+25 ft)
-  Delineated Wetland
-  Wetland Impact (SS+25 ft)
-  Delineated Pond
-  Pond Impact (SS+25 ft)
-  NRHP Eligible Site
-  100-year Floodplain
-  500-year Floodplain
-  Parcel Boundary

SS+25 ft = slope stake limits plus an additional 25 feet

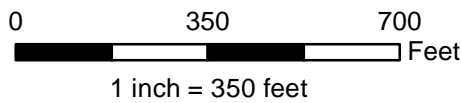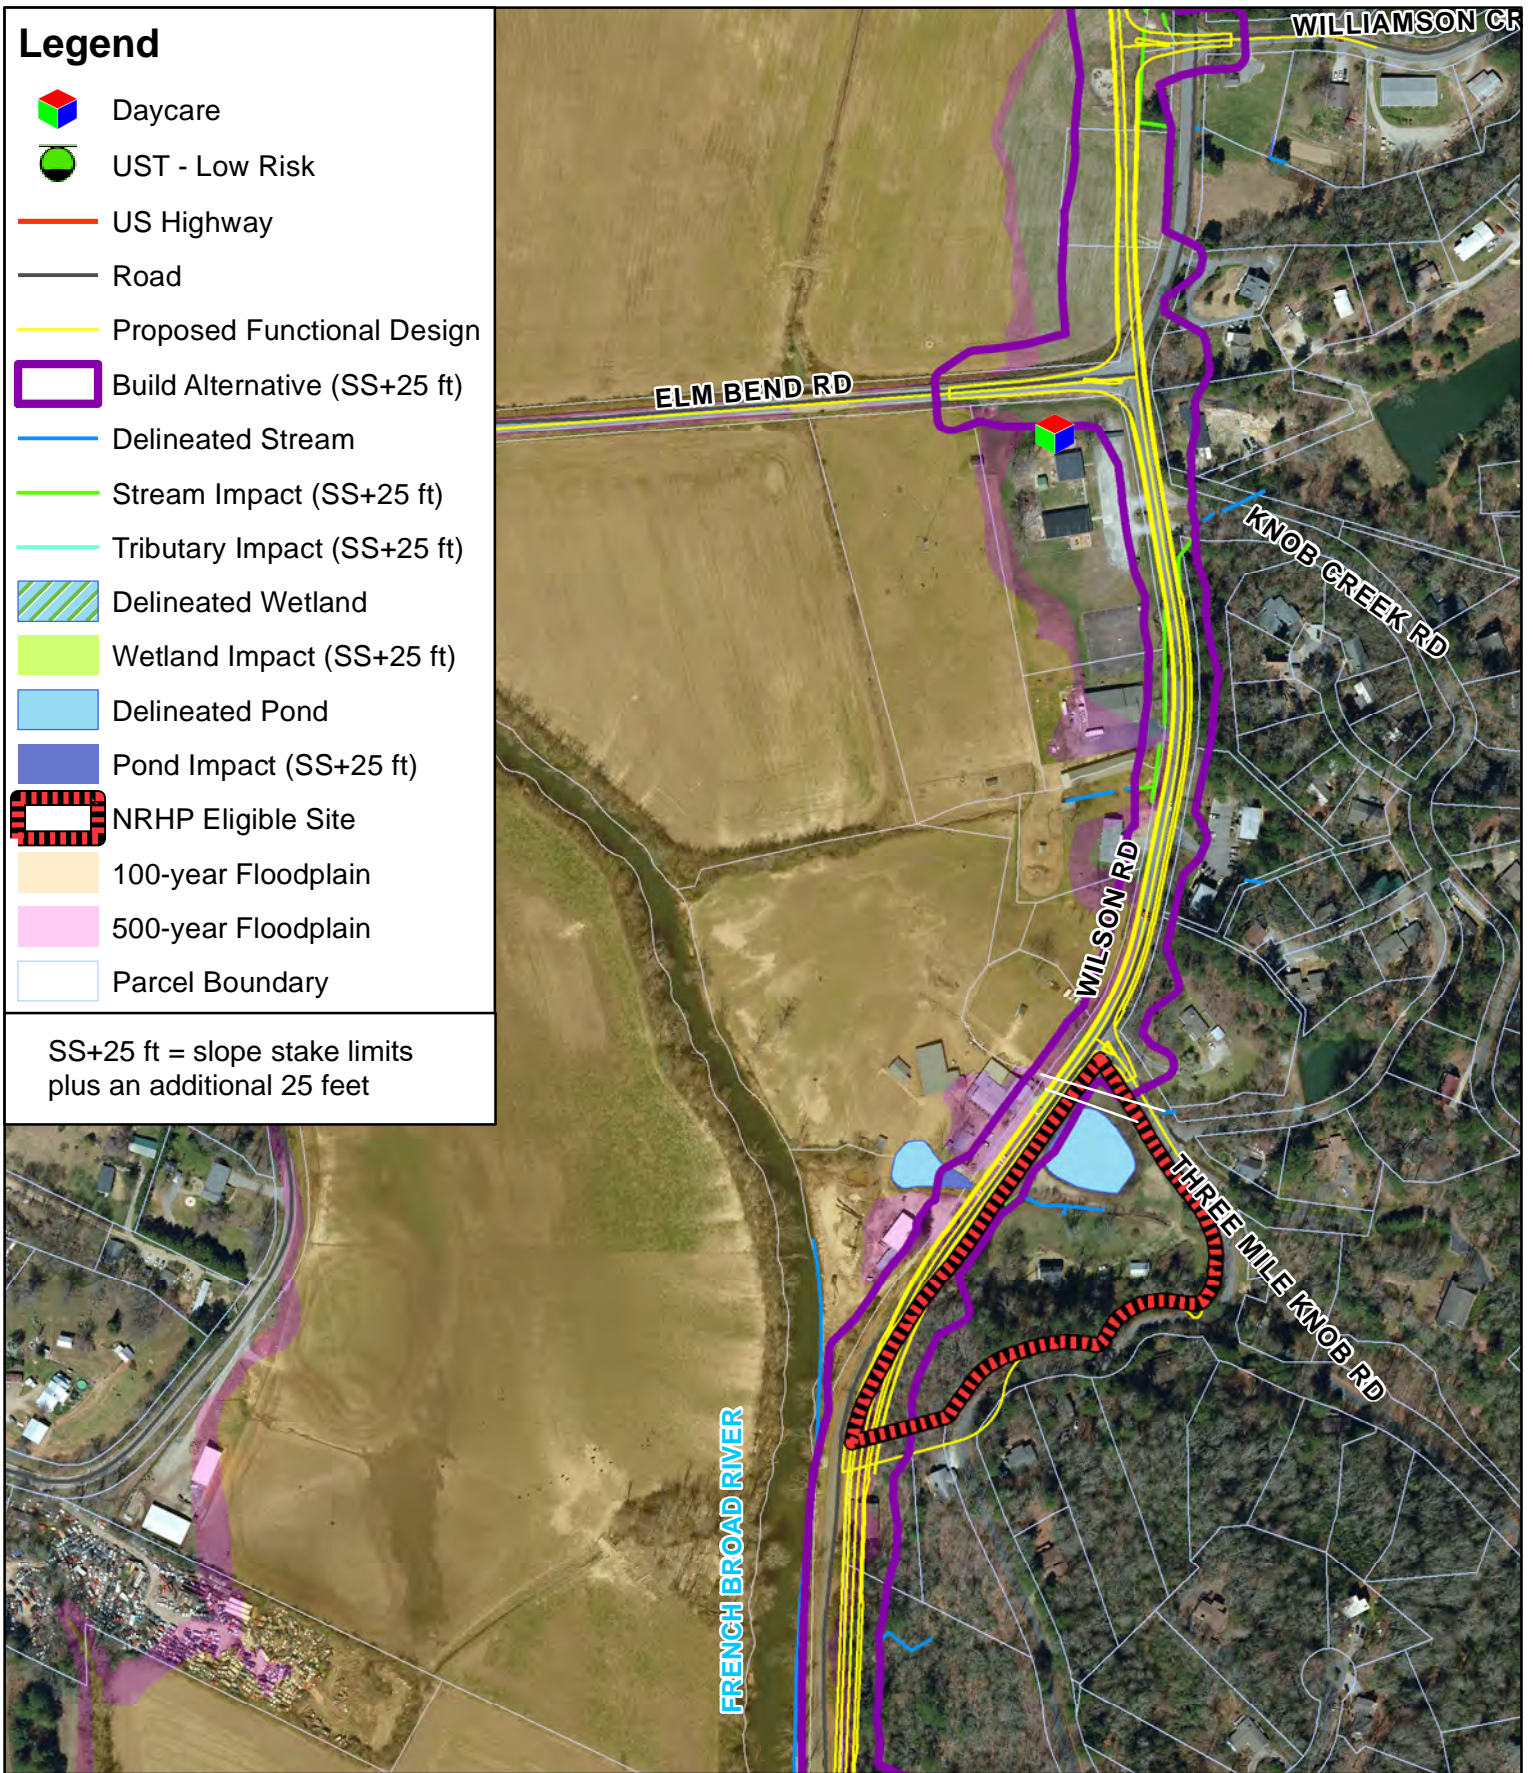


Environmental Features

STIP Project No R-5763







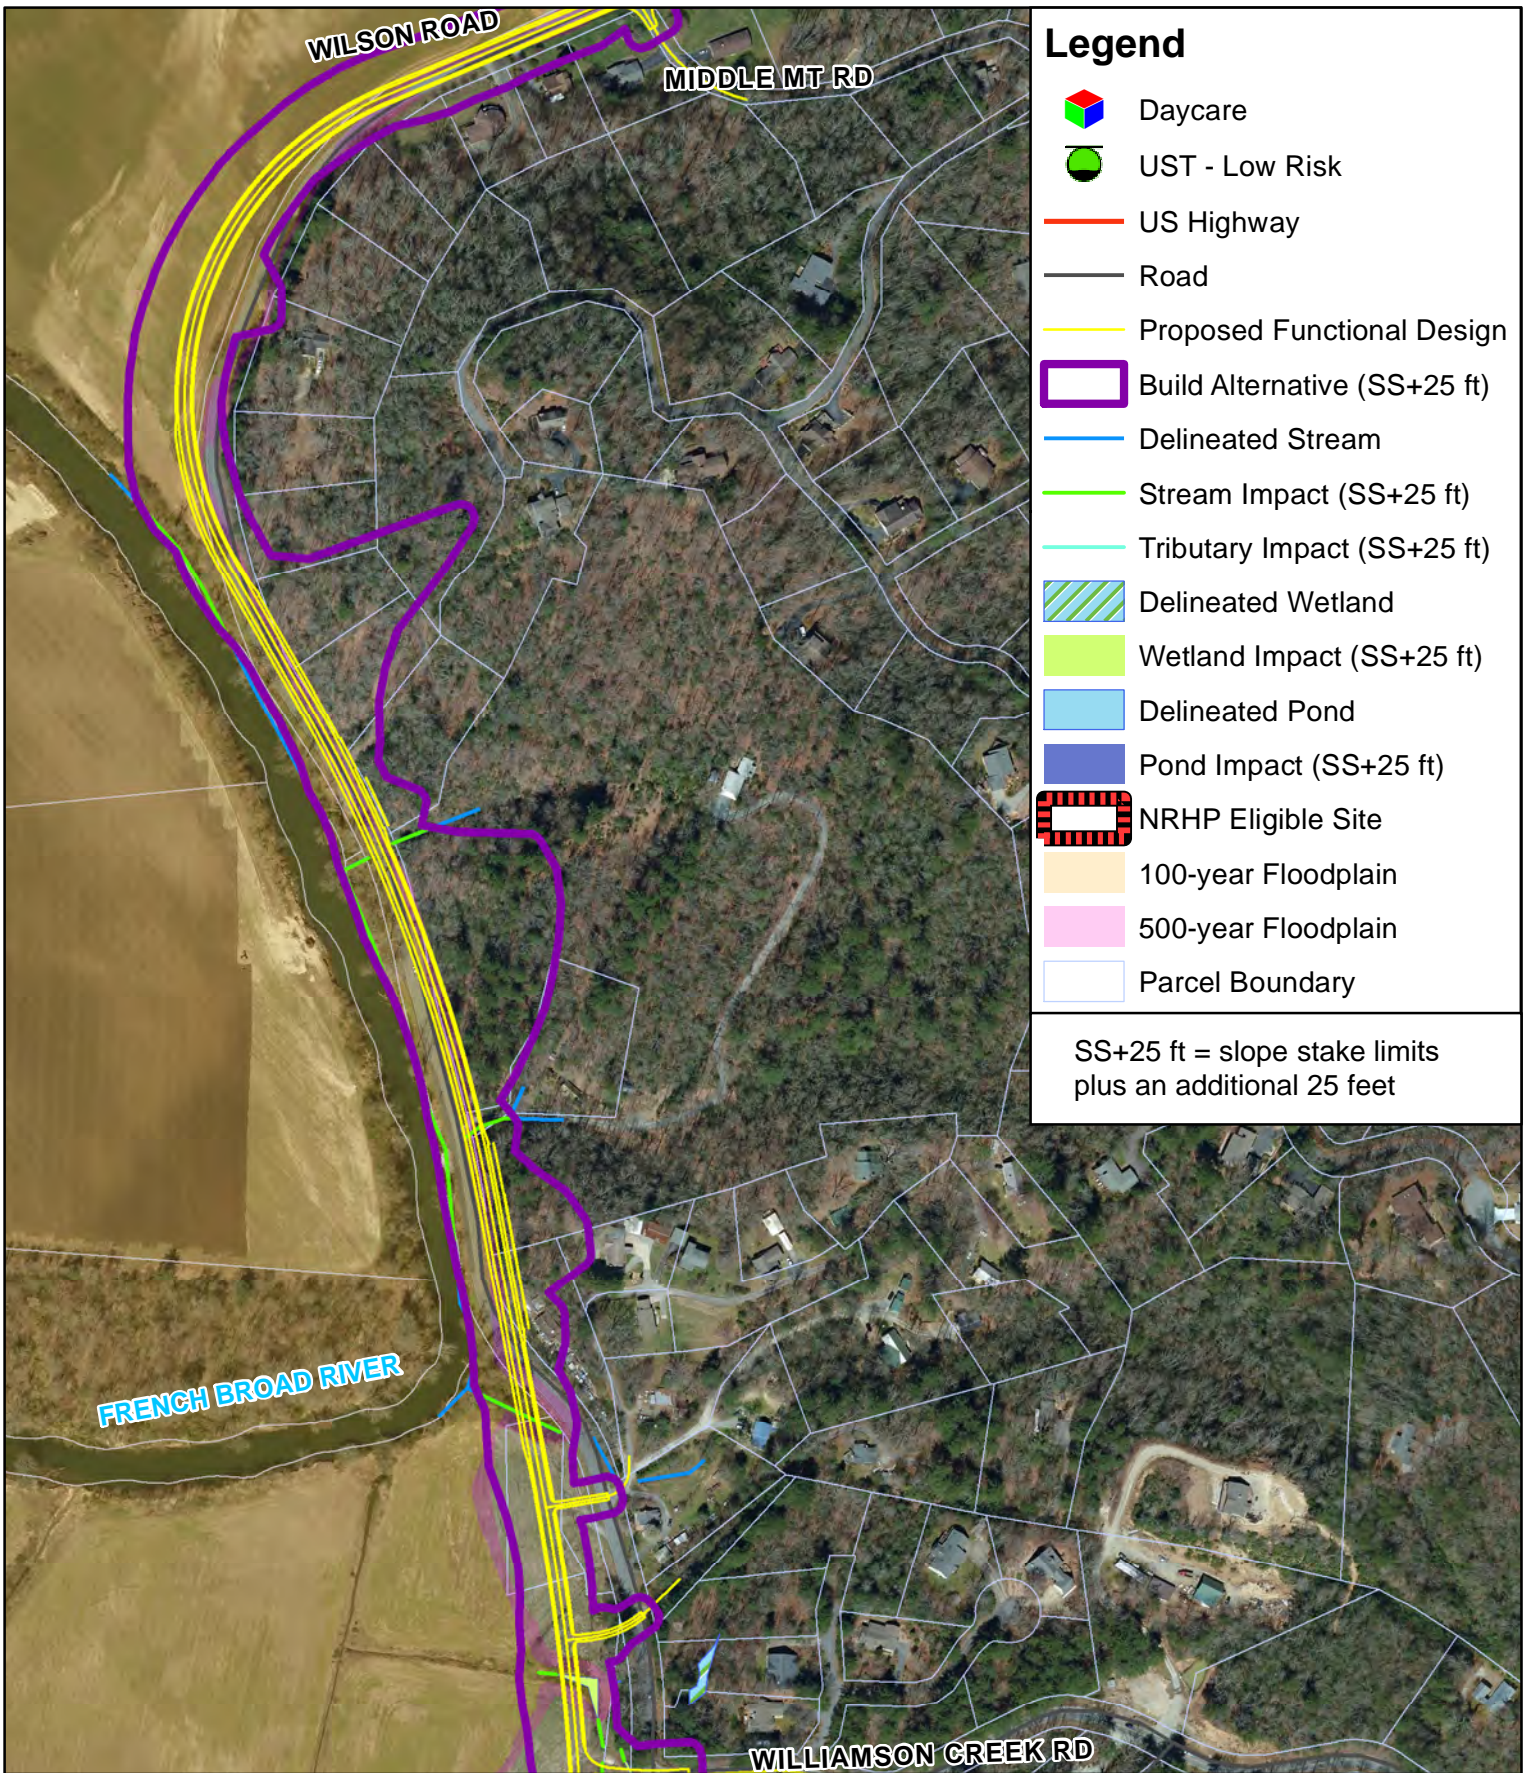










Improvements to Wilson Road from US 276 to Old US 64/ Old Hendersonville Highway Brevard, Transylvania County

FIGURE

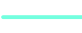2B

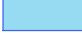

Legend

-  Daycare
-  UST - Low Risk
-  US Highway
-  Road
-  Proposed Functional Design
-  Build Alternative (SS+25 ft)
-  Delineated Stream
-  Stream Impact (SS+25 ft)
-  Tributary Impact (SS+25 ft)
-  Delineated Wetland
-  Wetland Impact (SS+25 ft)
-  Delineated Pond
-  Pond Impact (SS+25 ft)
-  NRHP Eligible Site
-  100-year Floodplain
-  500-year Floodplain
-  Parcel Boundary

SS+25 ft = slope stake limits plus an additional 25 feet

0 350 700

1 inch = 350 feet



















Environmental Features

STIP Project No R-5763


Improvements to Wilson Road from US 276 to Old US 64/ Old Hendersonville Highway Brevard, Transylvania County

FIGURE
2C


Legend

-  Wetzel Family Cemetery
-  Daycare
-  UST - Low Risk
-  US Highway
-  Road
-  Proposed Functional Design
-  Build Alternative (SS+25 ft)
-  Delineated Stream
-  Stream Impact (SS+25 ft)
-  Tributary Impact (SS+25 ft)
-  Delineated Wetland
-  Wetland Impact (SS+25 ft)
-  Delineated Pond
-  Pond Impact (SS+25 ft)
-  NRHP Eligible Site
-  100-year Floodplain
-  500-year Floodplain
-  Parcel Boundary

SS+25 ft = slope stakes plus an additional 25 feet

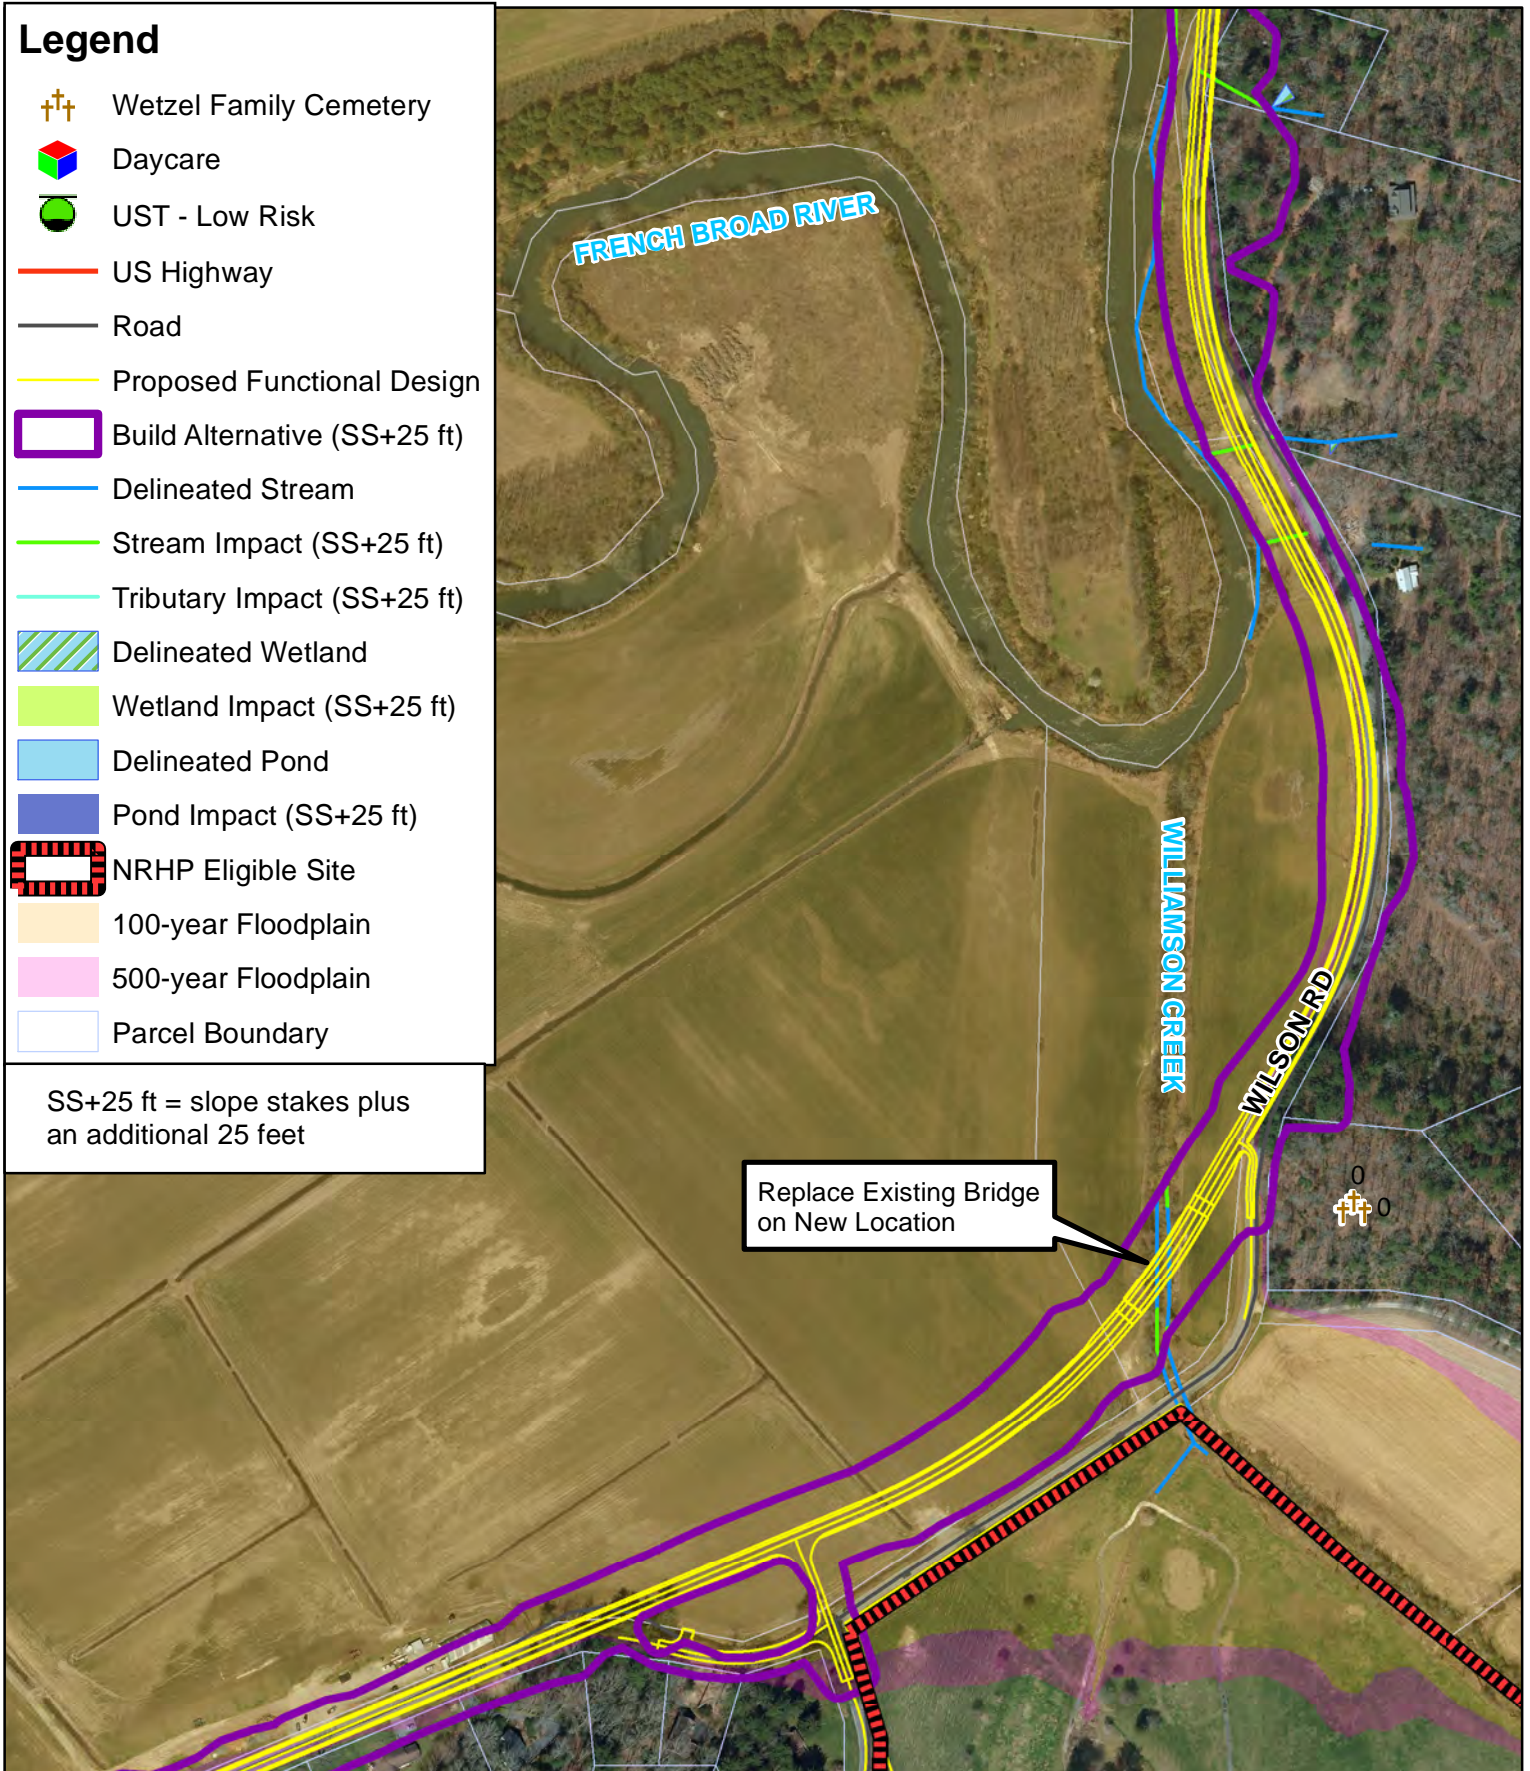

Replace Existing Bridge
on New Location

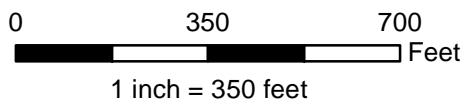












 
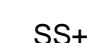


Environmental Features



STIP Project No R-5763
Improvements to Wilson Road from US 276
to Old US 64/ Old Hendersonville Highway
Brevard, Transylvania County

FIGURE
2D

Legend

-  Daycare
-  UST - Low Risk
-  US Highway
-  Road
-  Proposed Functional Design
-  Build Alternative (SS+25 ft)
-  Delineated Stream
-  Stream Impact (SS+25 ft)
-  Tributary Impact (SS+25 ft)
-  Delineated Wetland
-  Wetland Impact (SS+25 ft)
-  Delineated Pond
-  Pond Impact (SS+25 ft)
-  NRHP Eligible Site
-  100-year Floodplain
-  500-year Floodplain
-  Parcel Boundary

SS+25 ft = slope stake limits plus an additional 25 feet

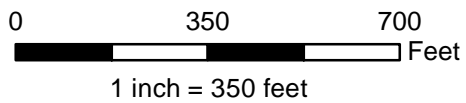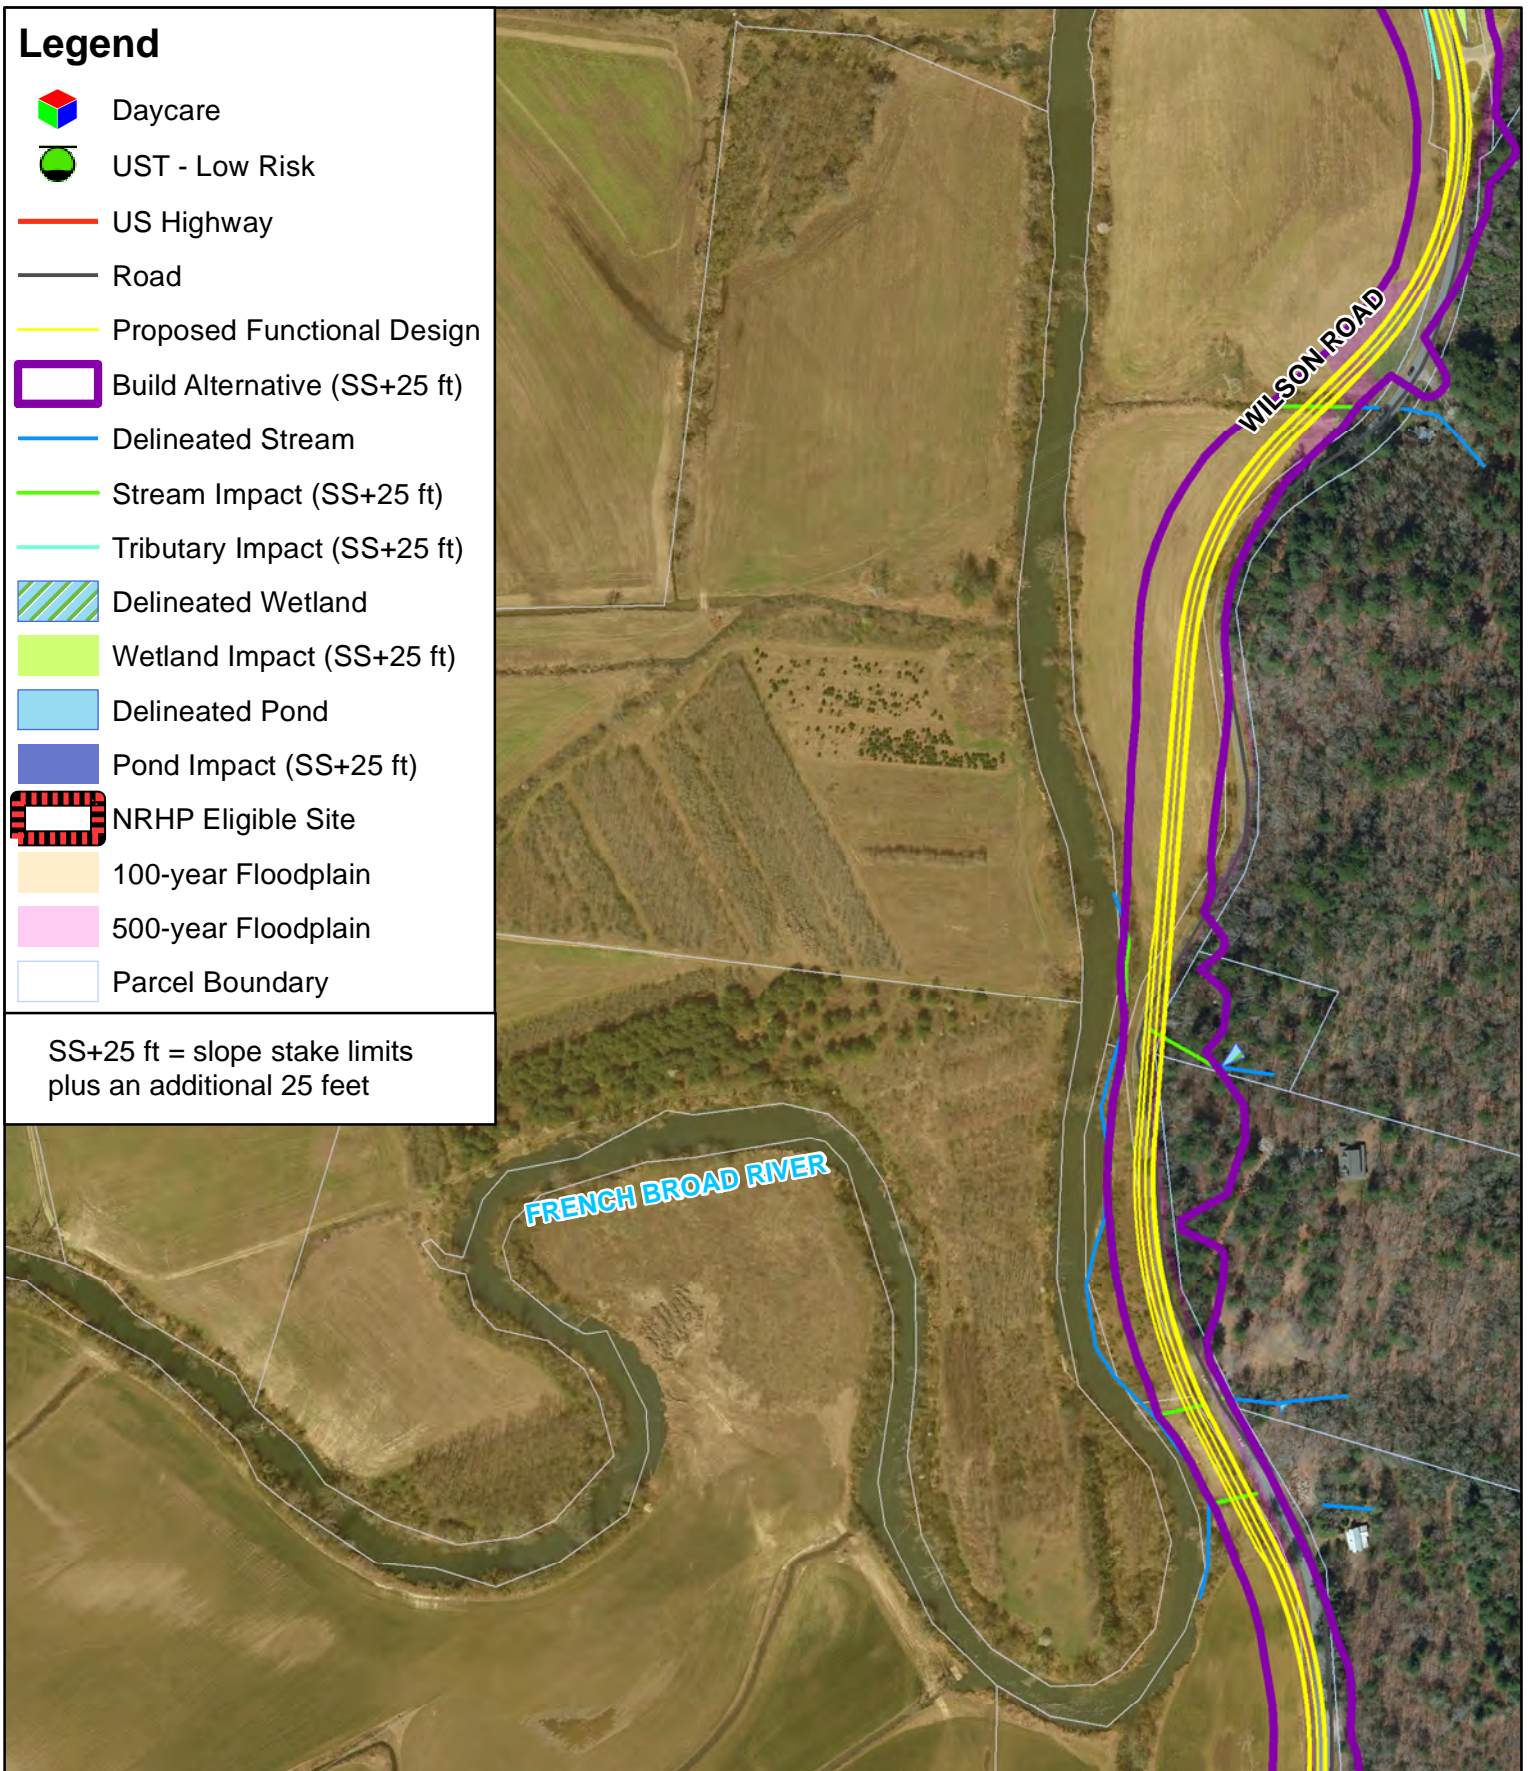

Environmental Features


















STIP Project No R-5763

Improvements to Wilson Road from US 276 to Old US 64/ Old Hendersonville Highway
Brevard, Transylvania County


FIGURE

2E

Legend

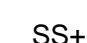-  Daycare
-  UST - Low Risk
-  US Highway
-  Road
-  Proposed Functional Design
-  Build Alternative (SS+25 ft)
-  Delineated Stream
-  Stream Impact (SS+25 ft)
-  Tributary Impact (SS+25 ft)
-  Delineated Wetland
-  Wetland Impact (SS+25 ft)
-  Delineated Pond
-  Pond Impact (SS+25 ft)
-  NRHP Eligible Site
-  100-year Floodplain
-  500-year Floodplain
-  Parcel Boundary

SS+25 ft = slope stakes plus an additional 25 feet

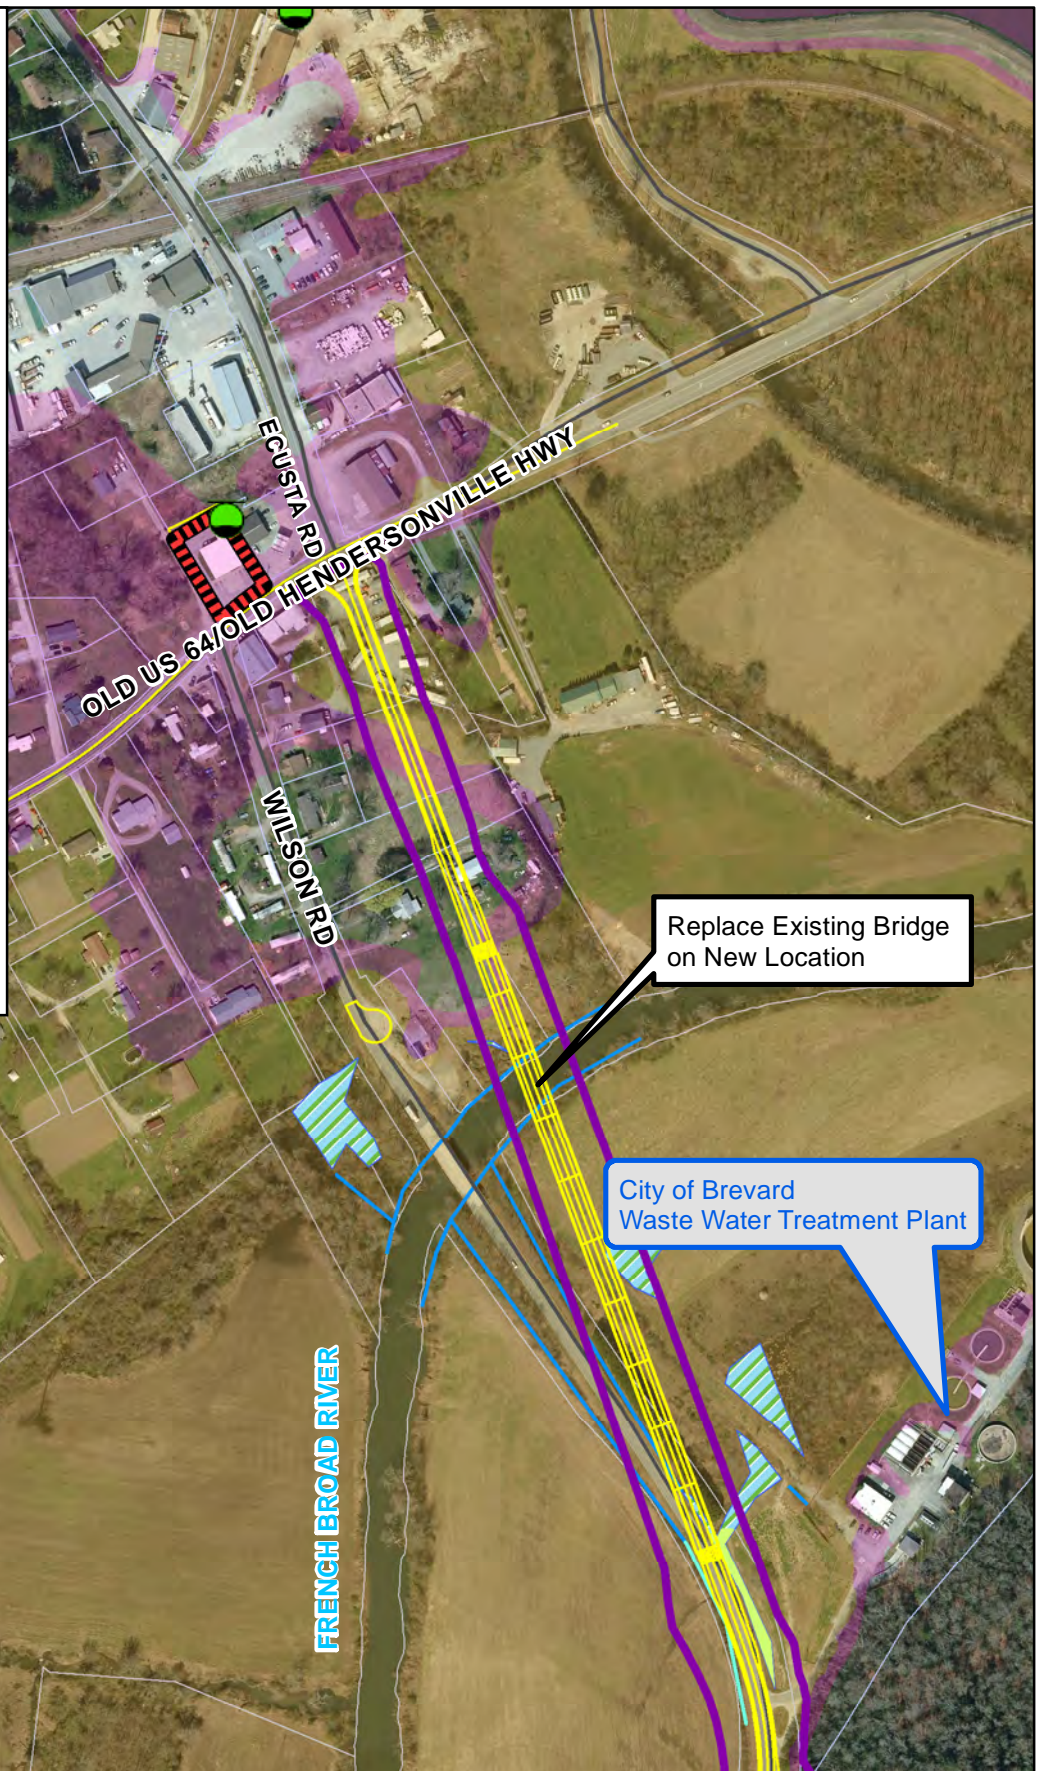

0 350 700

 Feet
 1 inch = 350 feet

N

Environmental Features
 STIP Project No R-5763 **FIGURE**
 Improvements to Wilson Road from US 276 **2F**
 to Old US 64/ Old Hendersonville Highway
 Brevard, Transylvania County

NC One Map. GIS. April 2020.